

CERTIFIED LAND CORNER RESTORATION

Index No. **E-17**


State of Wisconsin }  
County of Forest } ss.

I Thomas R. Arnott, do hereby certify that on the 20th day of October, 1975, I found evidence of the section corner of sections 2, 3, 10 & 11 Township 36, North, Range 13 E, Fourth Principal Meridian, as described hereon; and that from this evidence I established a new monument and accessories as described hereon to perpetuate the original location of this corner.

Resident witnesses:

Herbert Wagoner

FORM 985 H. C. MILLER CO., MILWAUKEE

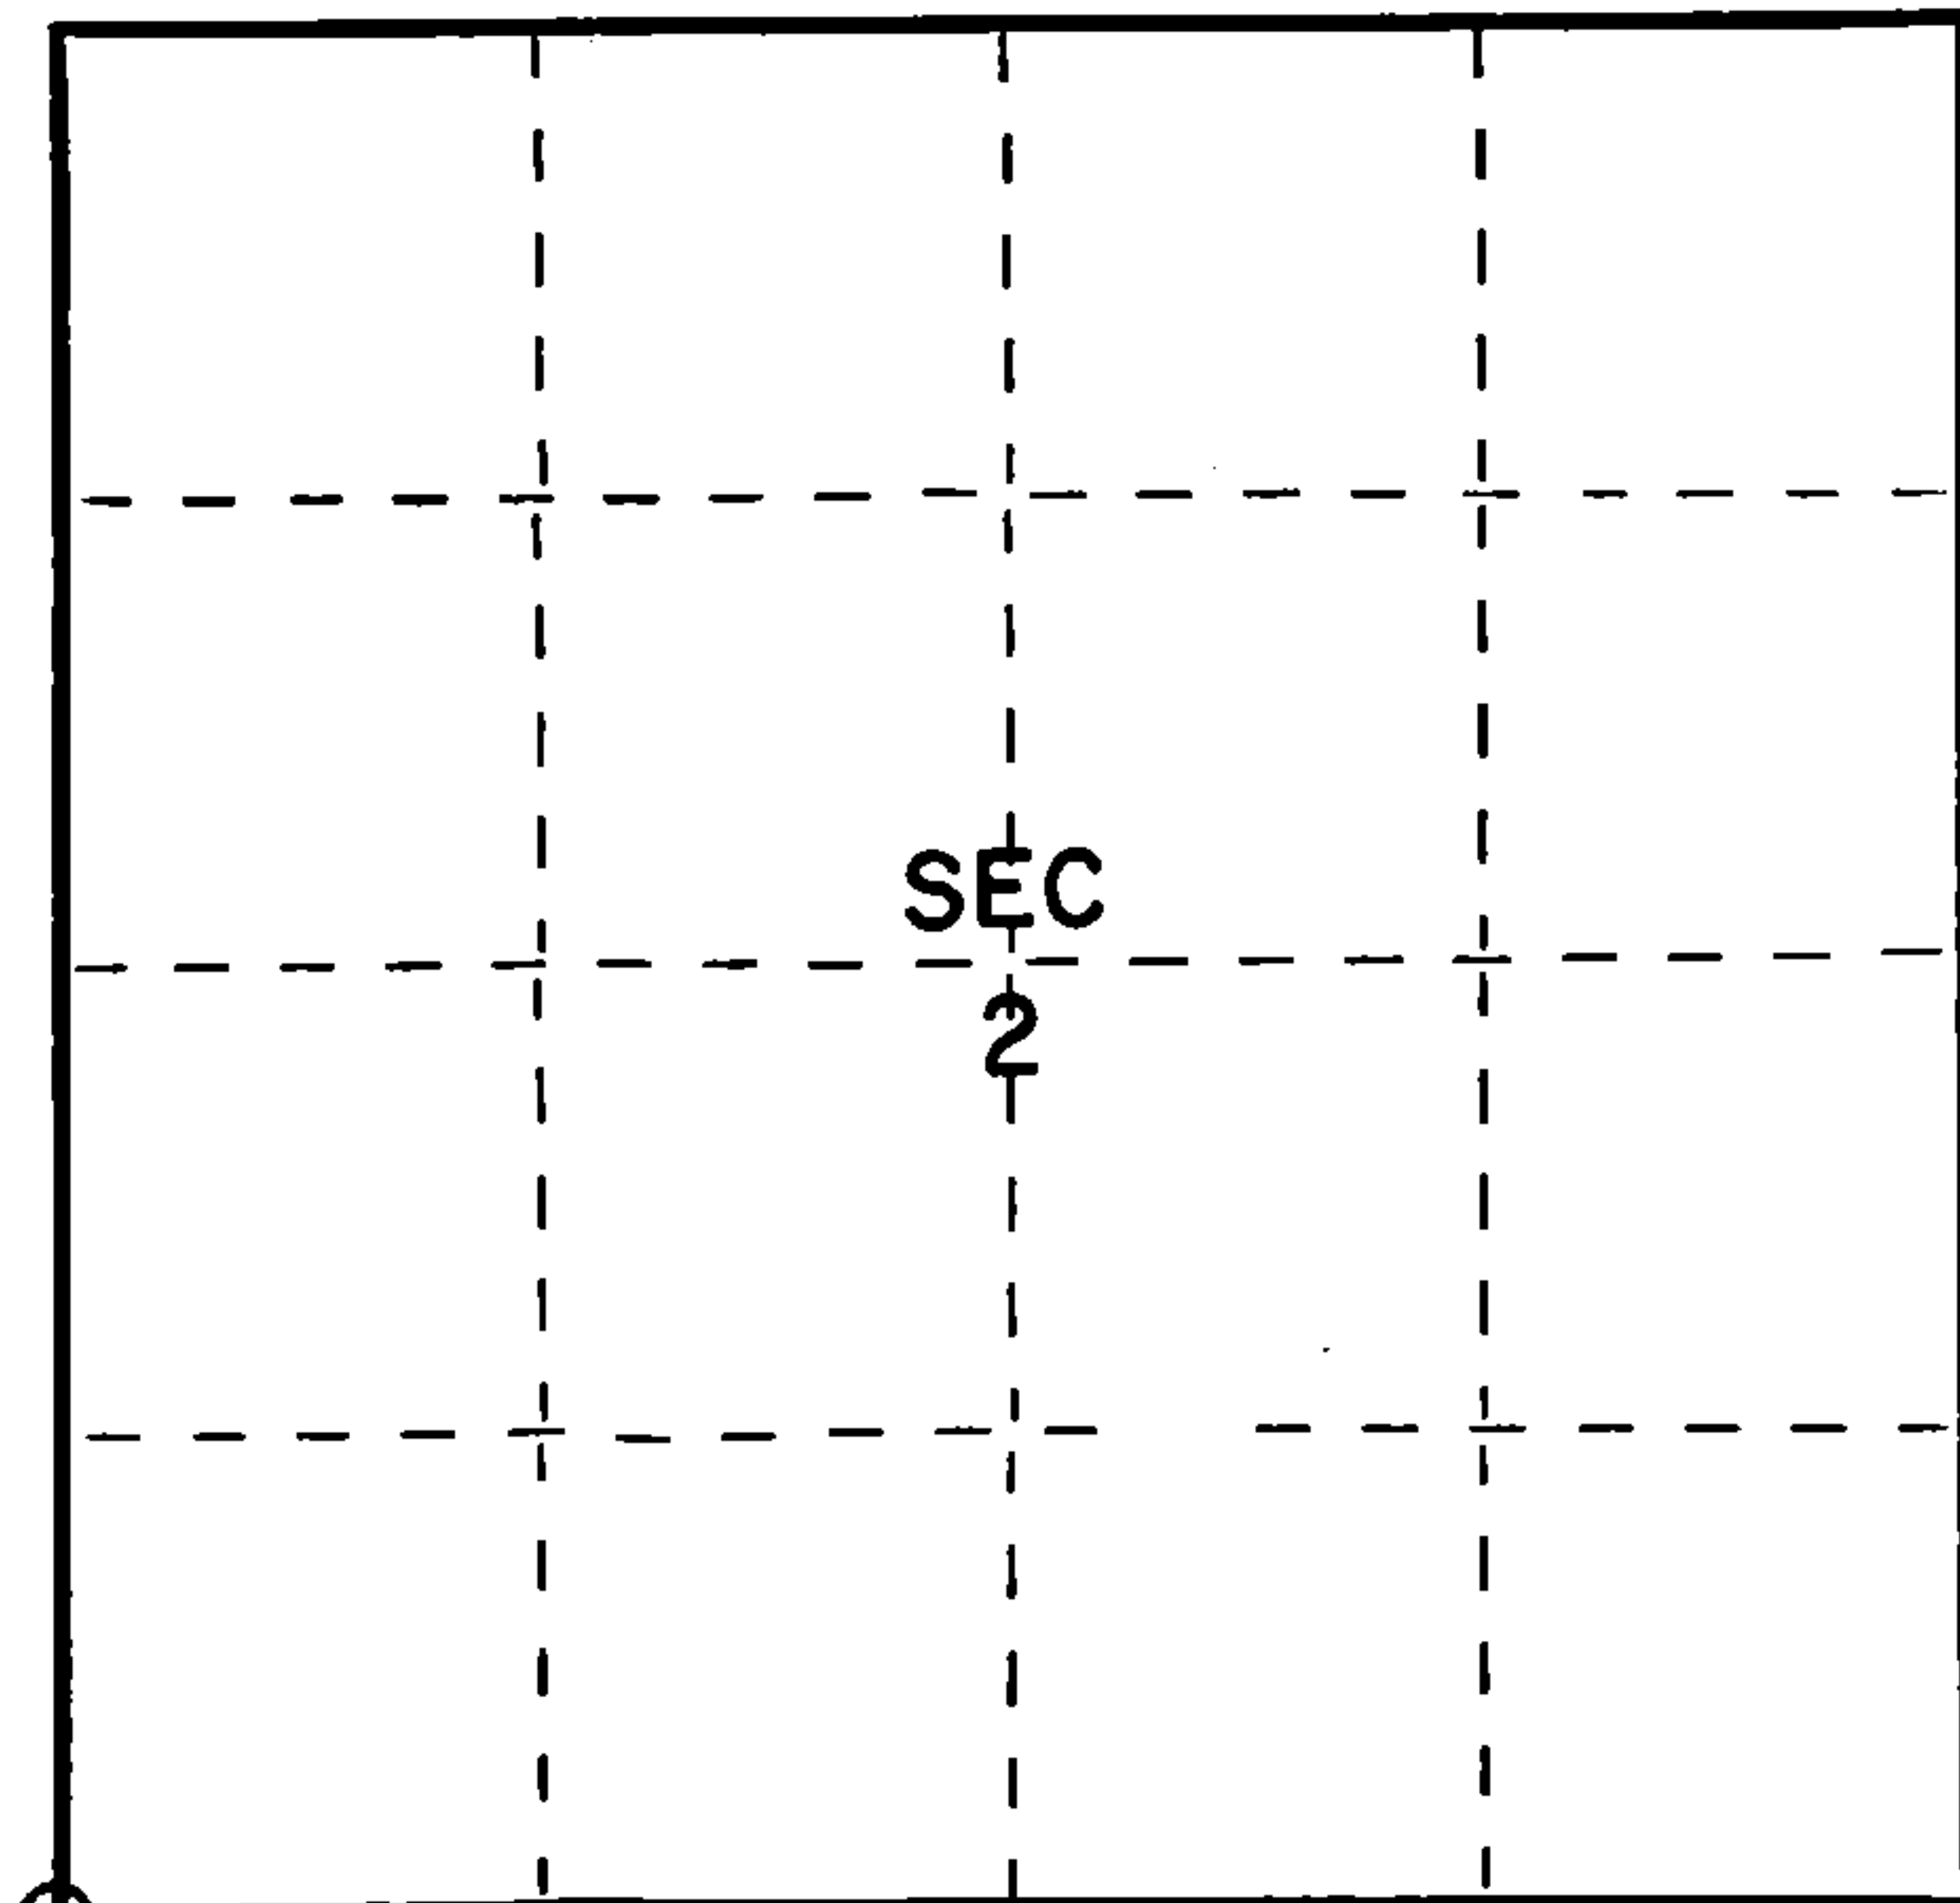

○ = Corner monument restored.

History of original corner establishment:

Original subdivision by James L. Nowlin June 2 - June 12th 1865

Y. Birch 30 N77E 25 Lks  
Y. Birch 15 N12W 10 Lks

Description of corner evidence found:


2" iron pipe 5' long with brass cap set by C.E. Walker in 1938

Description of monument and accessories I established to perpetuate the original location of this corner.

Left monument set by Walker

Ties:

Maple 6" N43W 7.65 feet  
Maple 4" S78E 13.20 feet  
Maple 8" S2W 6.05 feet

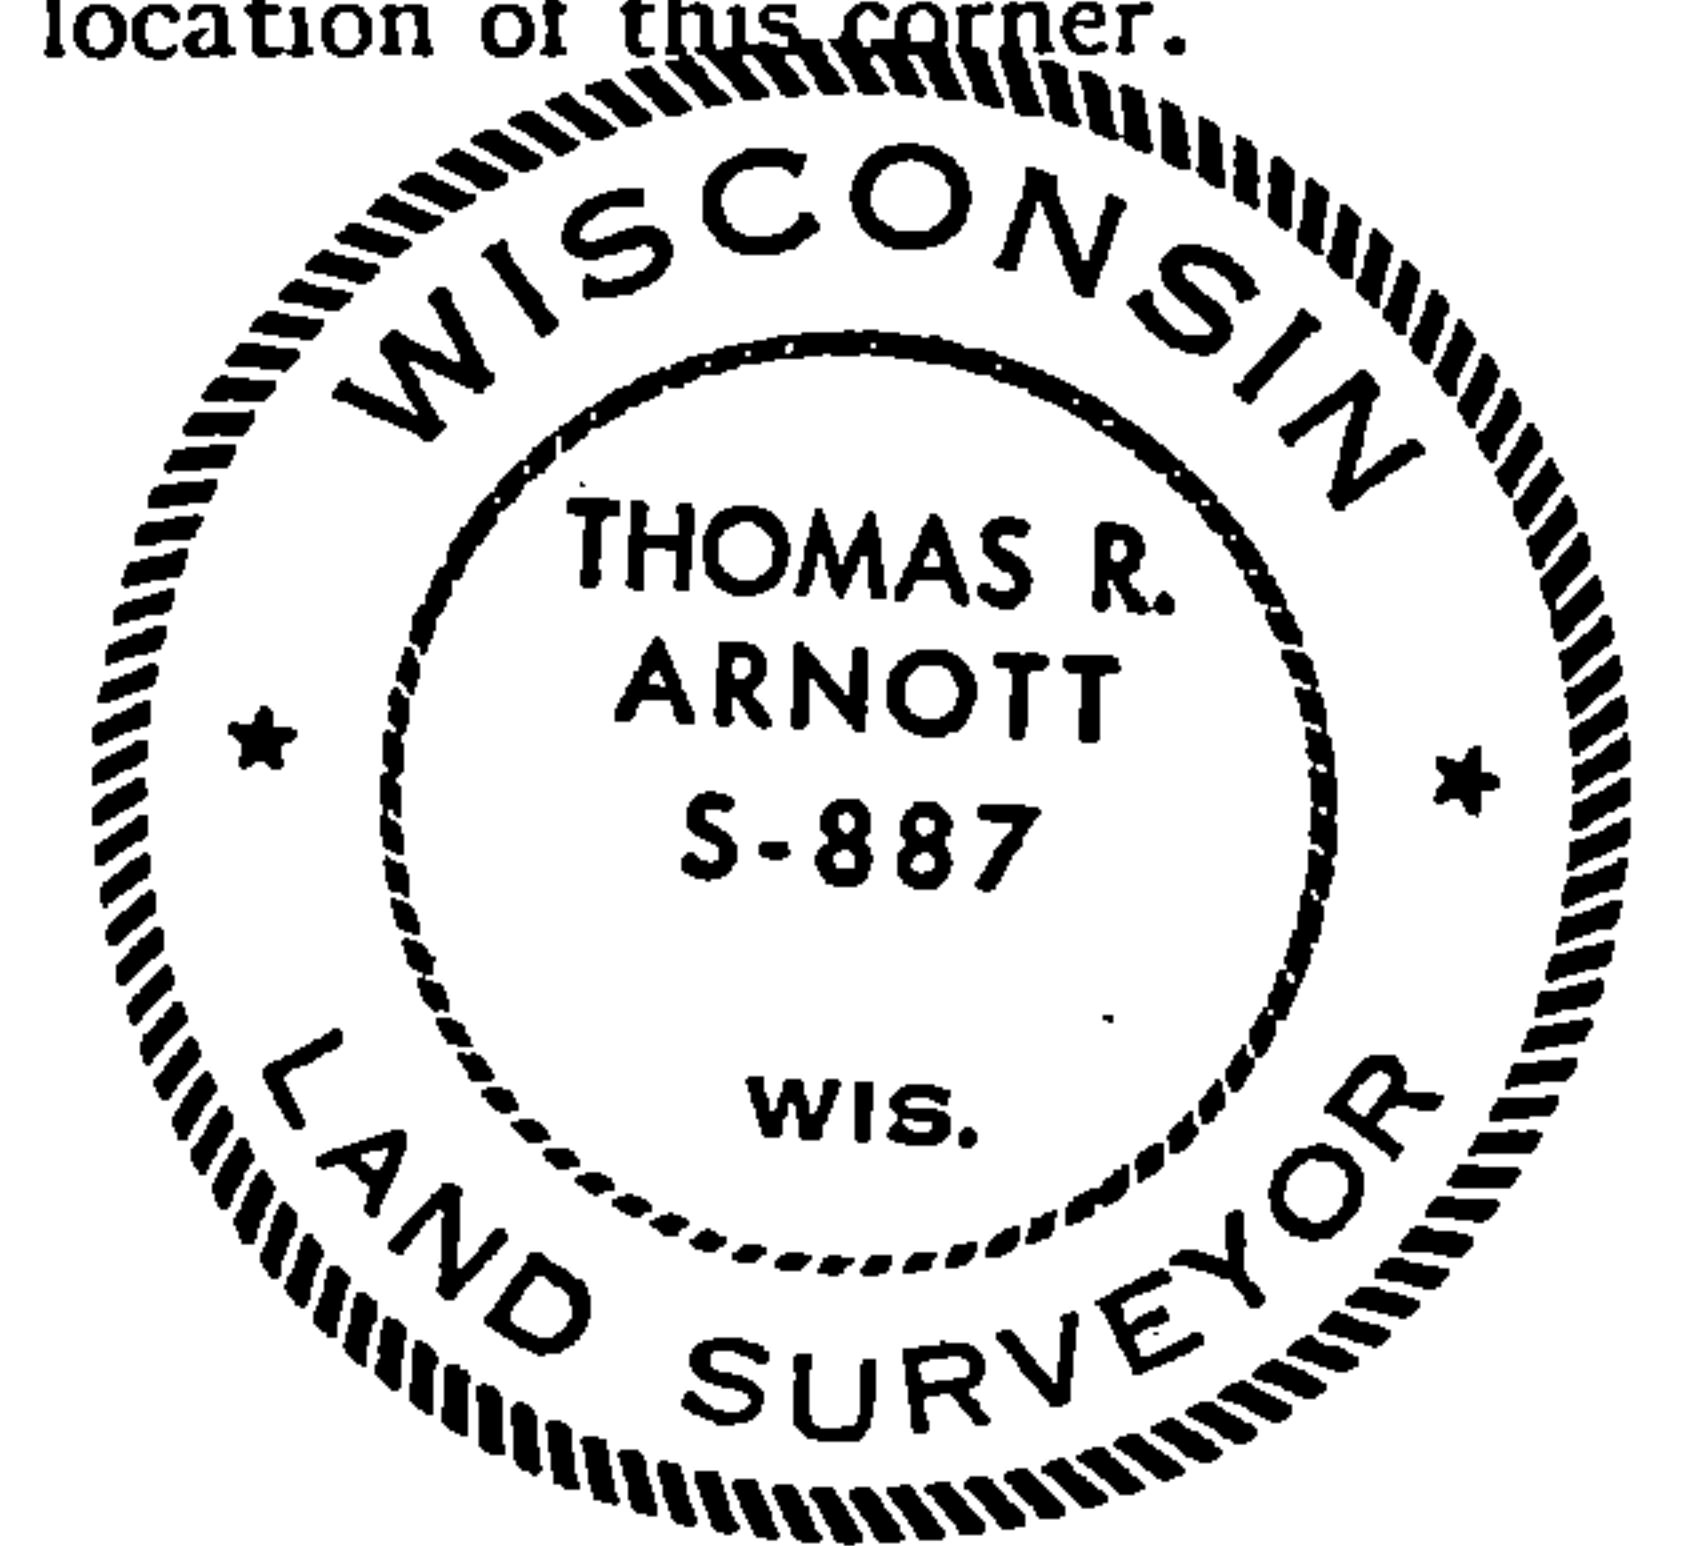

Dated at Crandon, Wis., this 23rd day of October, 1975.

Signature Thomas R. Arnott Title Land Surveyor Registration No S-887  
(County Surveyor, Registered Land Surveyor, or other duly authorized official)

Office of Register of Deeds, County of Forest, I hereby certify that the within instrument was filed in this office for record on the 27th day of October, 1975 at 8:30 o'clock A. M.

Eugene Staszny  
(Register of Deeds)

Document Number **108049**

By..... Deputy

43612030000