

CERTIFIED LAND CORNER RESTORATION

Index No. **E-15**

State of Wisconsin }
County of Forest } ss.

I Thomas R. Arnott, do hereby certify that on the 17th day of October, 1975, I found evidence of the 1/4 corner of sections 3 & 10 Township 36, North, Range 13 E, Fourth Principal Meridian, as described hereon; and that from this evidence I established a new monument and accessories as described hereon to perpetuate the original location of this corner.

Resident witnesses:

Herbert Wagoner

History of original corner establishment:

Original subdivision by James L. Nowlin June 2- June 12, 1865

Hemlock 12 S53E 10 Lks.
Birch 16 N35W 12 Lks.

Description of corner evidence found:

2" iron pipe 5' long with brass cap set by C.E. Walker in 1938

Description of monument and accessories I established to perpetuate the original location of this corner.


Left monument set by Walker

Ties:

Cedar 6" N20W 10.62 feet
Spruce 6" S50E 10.80 feet



FORM 989 M. C. MILLER CO., MILWAUKEE

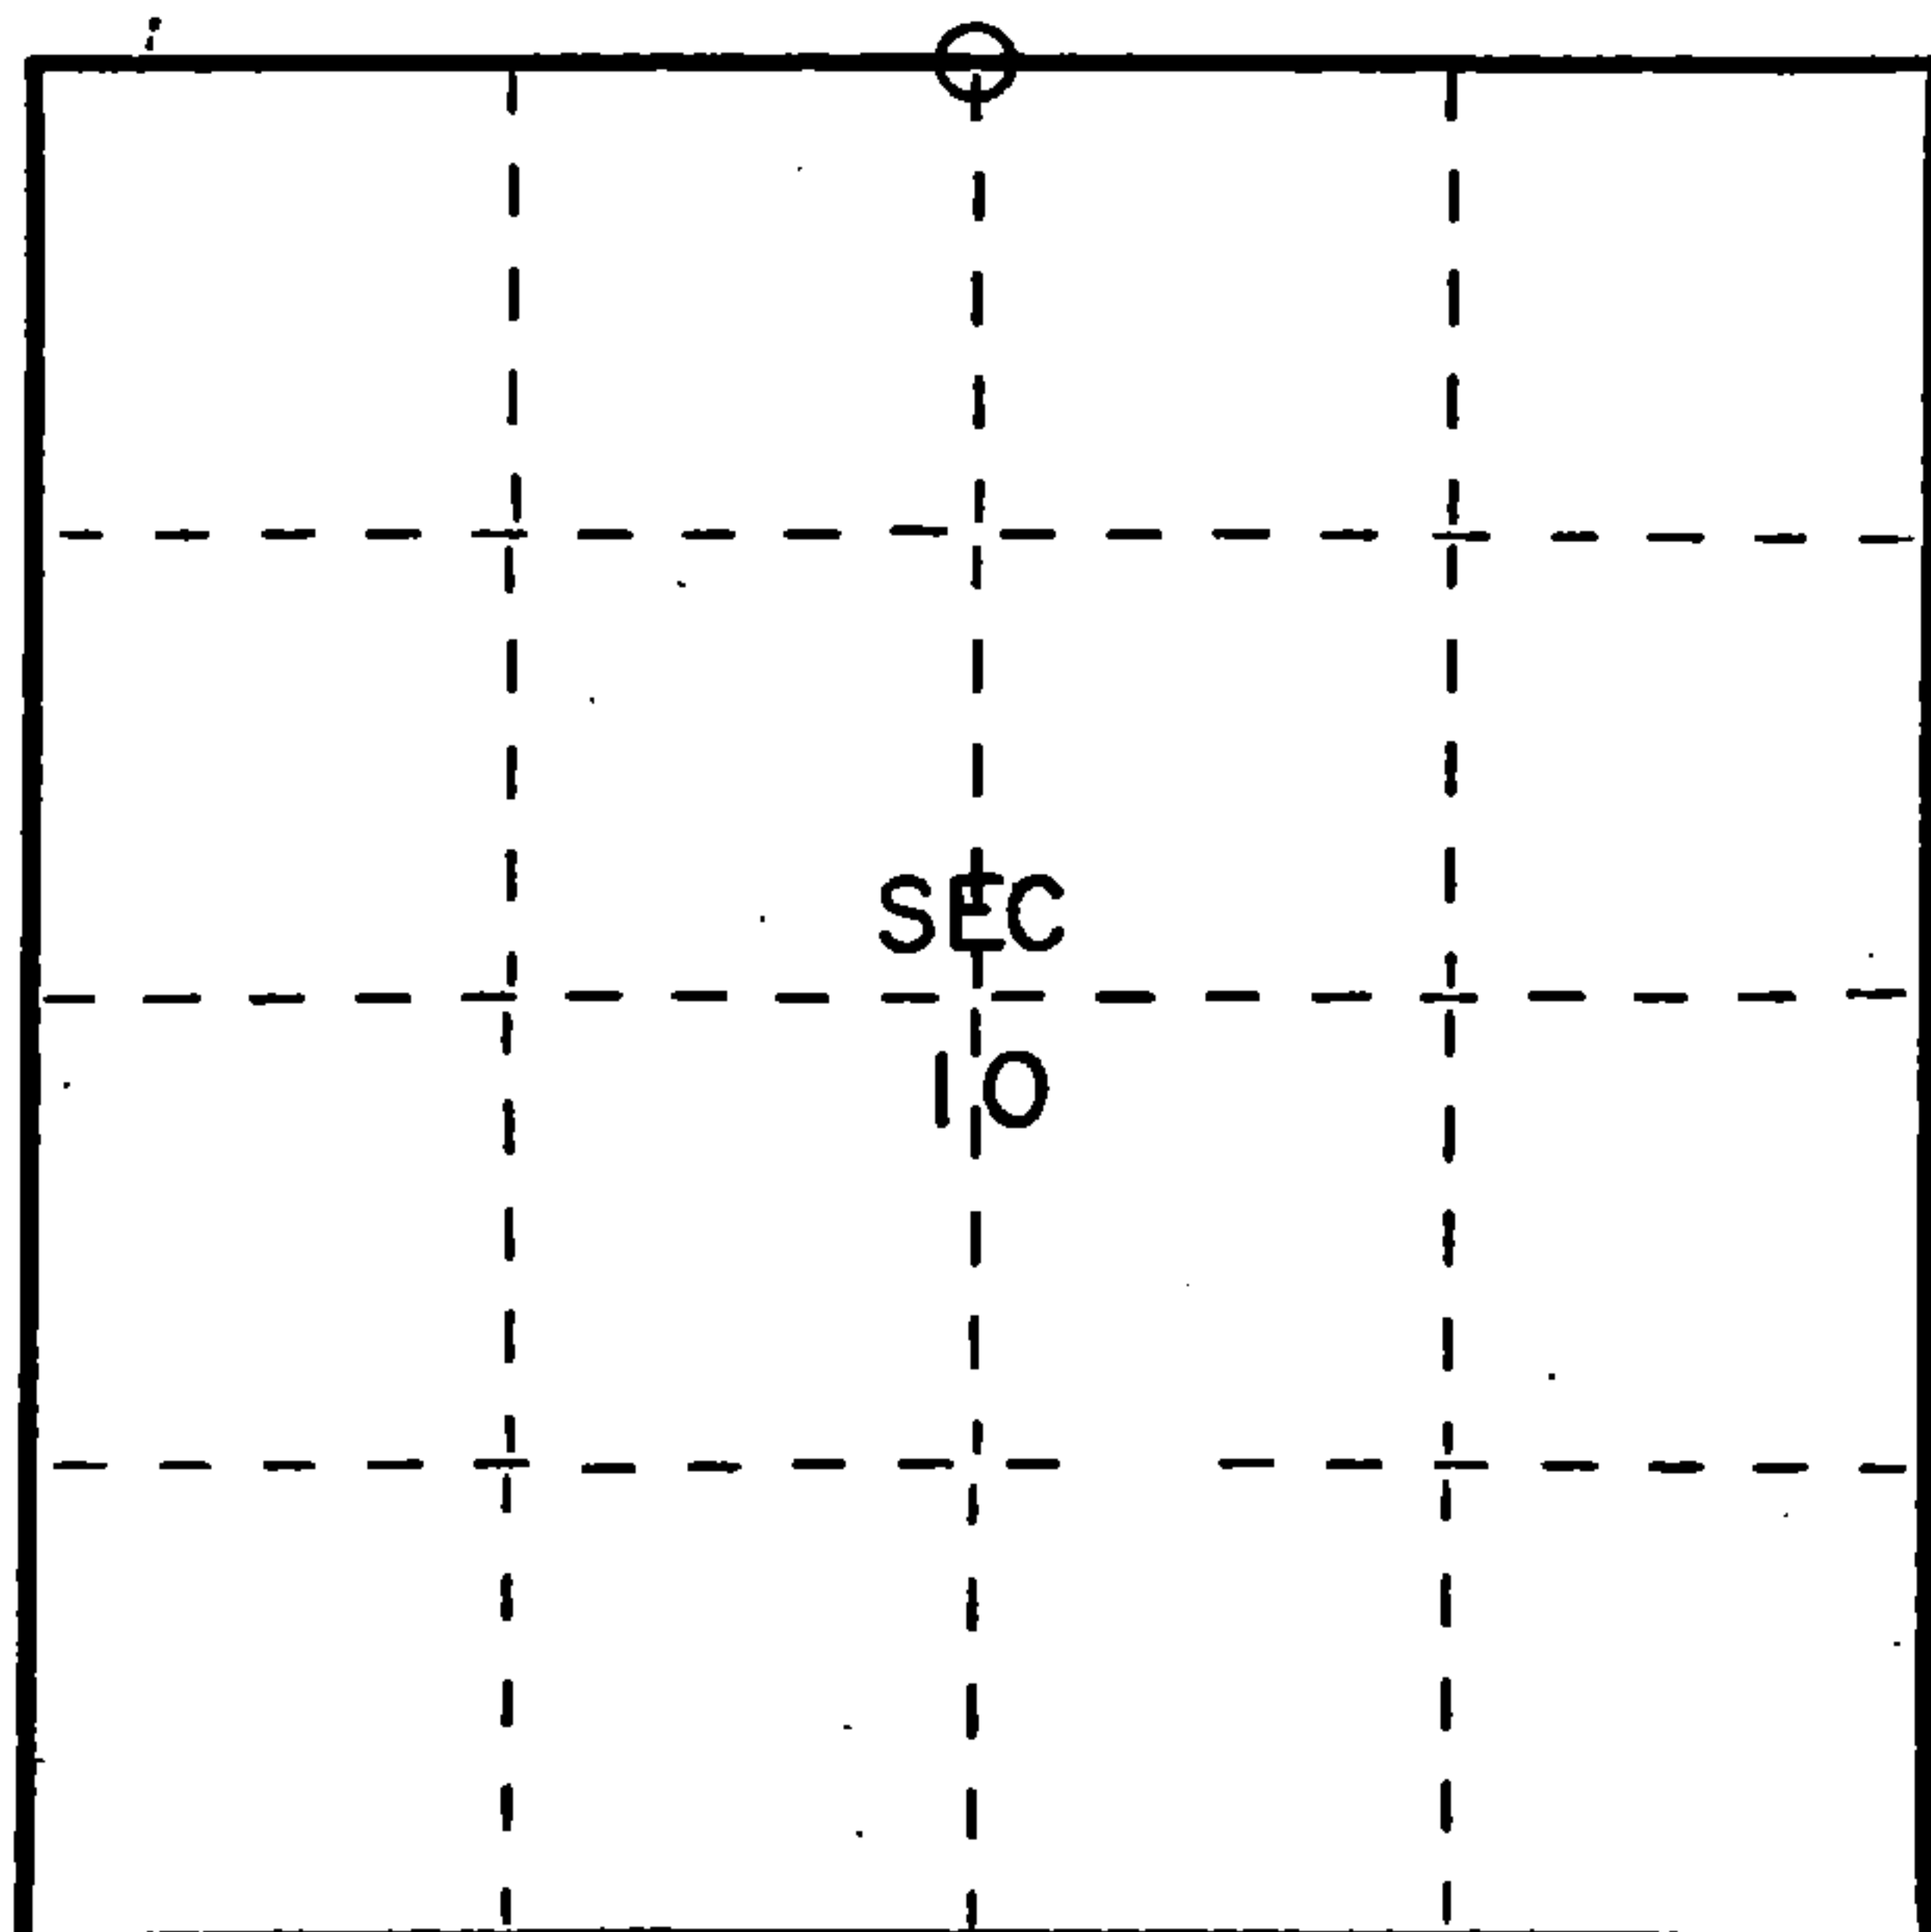

○ = Corner monument restored.

Dated at Crandon, Wis., this 28th day of October, 1975.

Signature Thomas R. Arnott Title Land Surveyor Registration No. S-887
(County Surveyor, Registered Land Surveyor, or other duly authorized official)

Office of Register of Deeds, County of Forest, I hereby certify that the within instrument was filed in this office for record on the 28th day of October, 1975 at 11 o'clock A. M.

Eugene Stutzman (Register of Deeds) Document Number **108074**

By _____ Deputy

4361303020