

CERTIFIED LAND CORNER RESTORATION


Index No. **J-13**

State of Wisconsin }
County of Forest } ss.

I Thomas R. Arnott, do hereby certify that on the 12 day of Oct., 1976, I found evidence of the sec. corner of sec. 9, 10, 15 & 16 Township 36, North, Range 13 E, Fourth Principal Meridian, as described hereon; and that from this evidence I established a new monument and accessories as described hereon to perpetuate the original location of this corner.

Resident witnesses:

.....
.....
.....

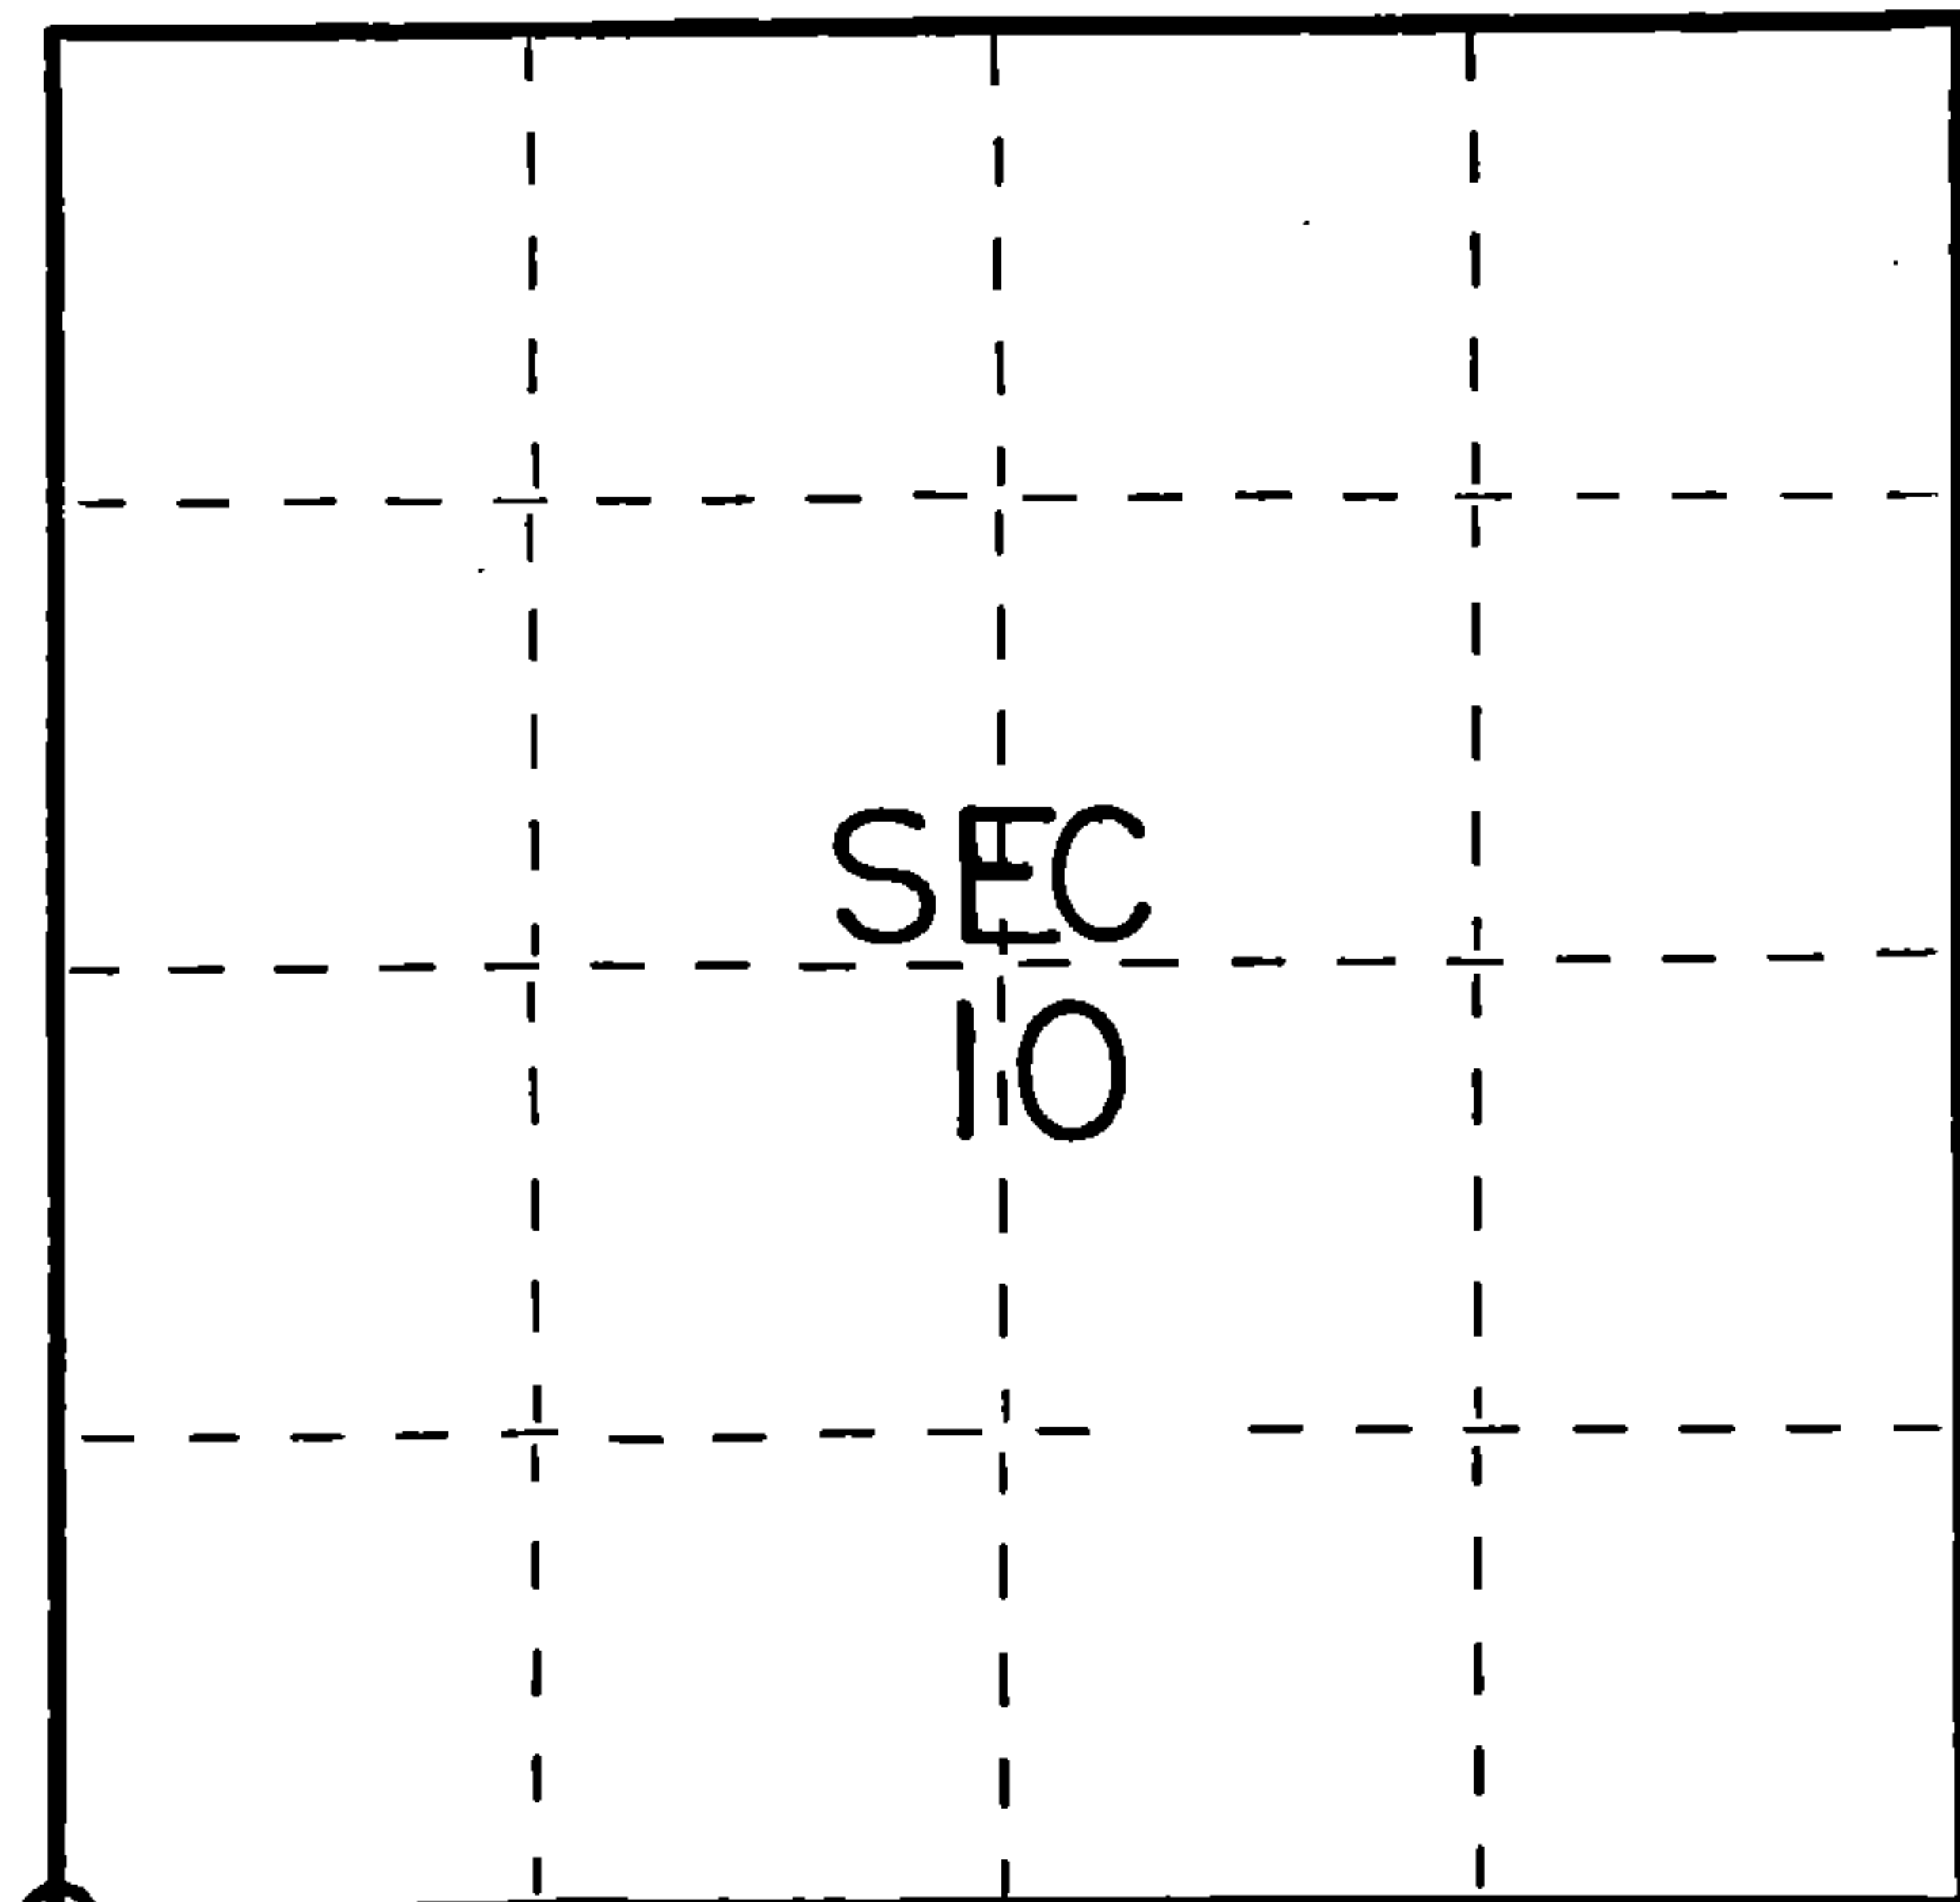

○ = Corner monument restored.

History of original corner establishment:

Original survey done by James L. Nowlin June 2 - June 12, 1865

Birch 12 N10E 16 Lks.
Birch 14 N80W 22 Lks.

Description of corner evidence found:


2" iron pipe 5' long with brass cap set by C.E.Walker in 1938
Old wood post found

Description of monument and accessories I established to perpetuate the original location of this corner.

Left monument set by Walker

Ties:

Cedar 10 N53E 27.60 feet
Cedar 6 S25W 19.05 feet
Cedar 8 N82W 13.82 feet

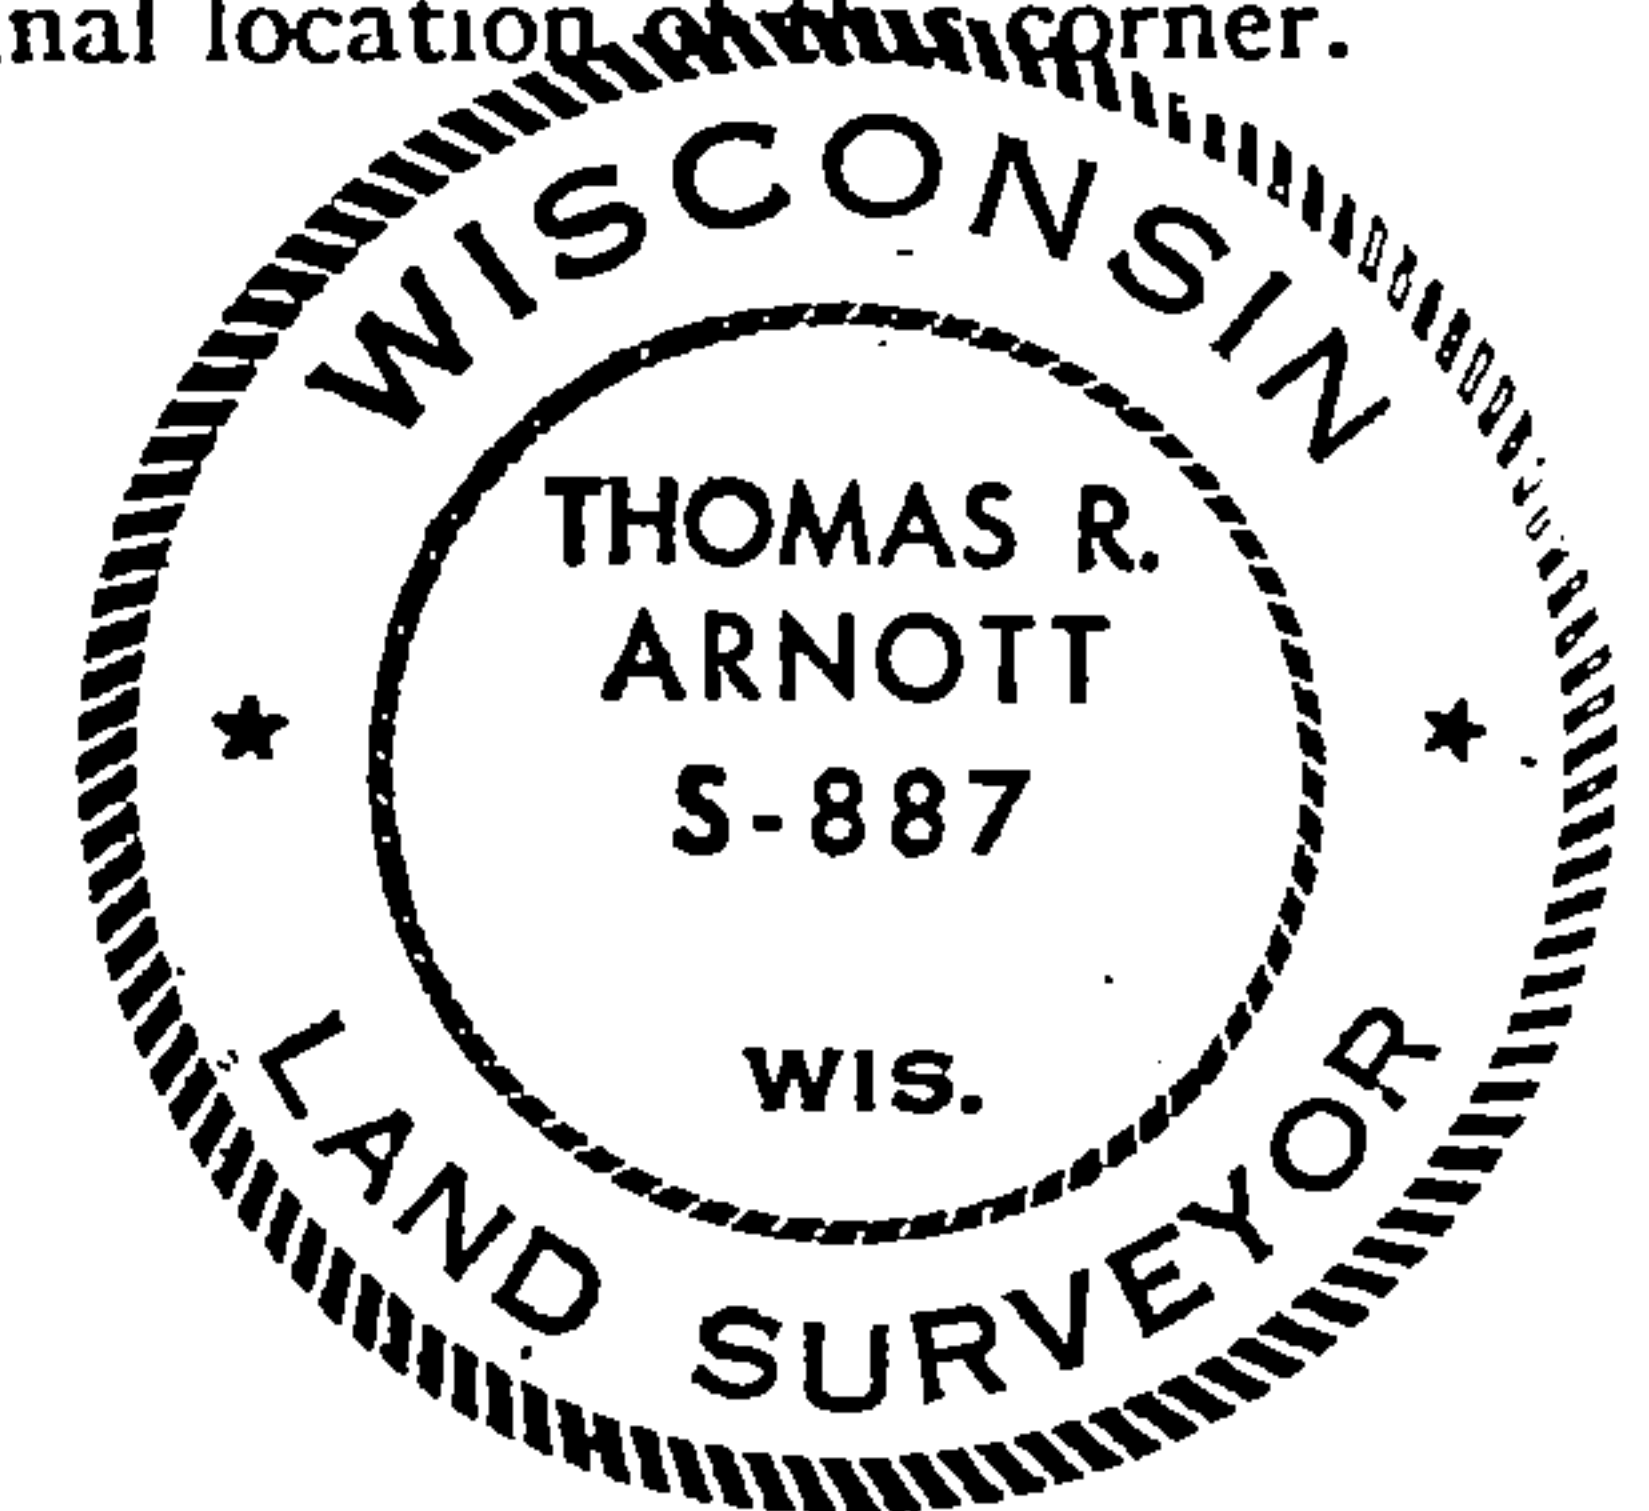

Dated at Crandon, Wis., this 26 day of Nov., 19 76.

Signature Thomas Arnott Title Surveyor Registration No S-887
(County Surveyor, Registered Land Surveyor, or other duly authorized official)

Office of Register of Deeds, County of Forest, I hereby certify that the within instrument was filed in this office for record on the 26 day of Nov., 19 76 at 3:30 o'clock P. M.

.....
EUGENE STAFFEZY (Register of Deeds) Document Number **110610**
By Eileen Schmidt Deputy

FORM 985 H. C. MILLER CO., MILWAUKEE

4361309000