

CERTIFIED LAND CORNER RESTORATION


Index No. U 15

State of Wisconsin }
County of Forest } ss.

I Thomas R. Arnott, do hereby certify that on the 20th day of October, 1975, 19 75, I found evidence of the 1/4 corner of Sections 10 & 15 Township 36, North, Range 13 E, Fourth Principal Meridian, as described hereon; and that from this evidence I established a new monument and accessories as described hereon to perpetuate the original location of this corner.

Resident witnesses:

Herbert Wagoner

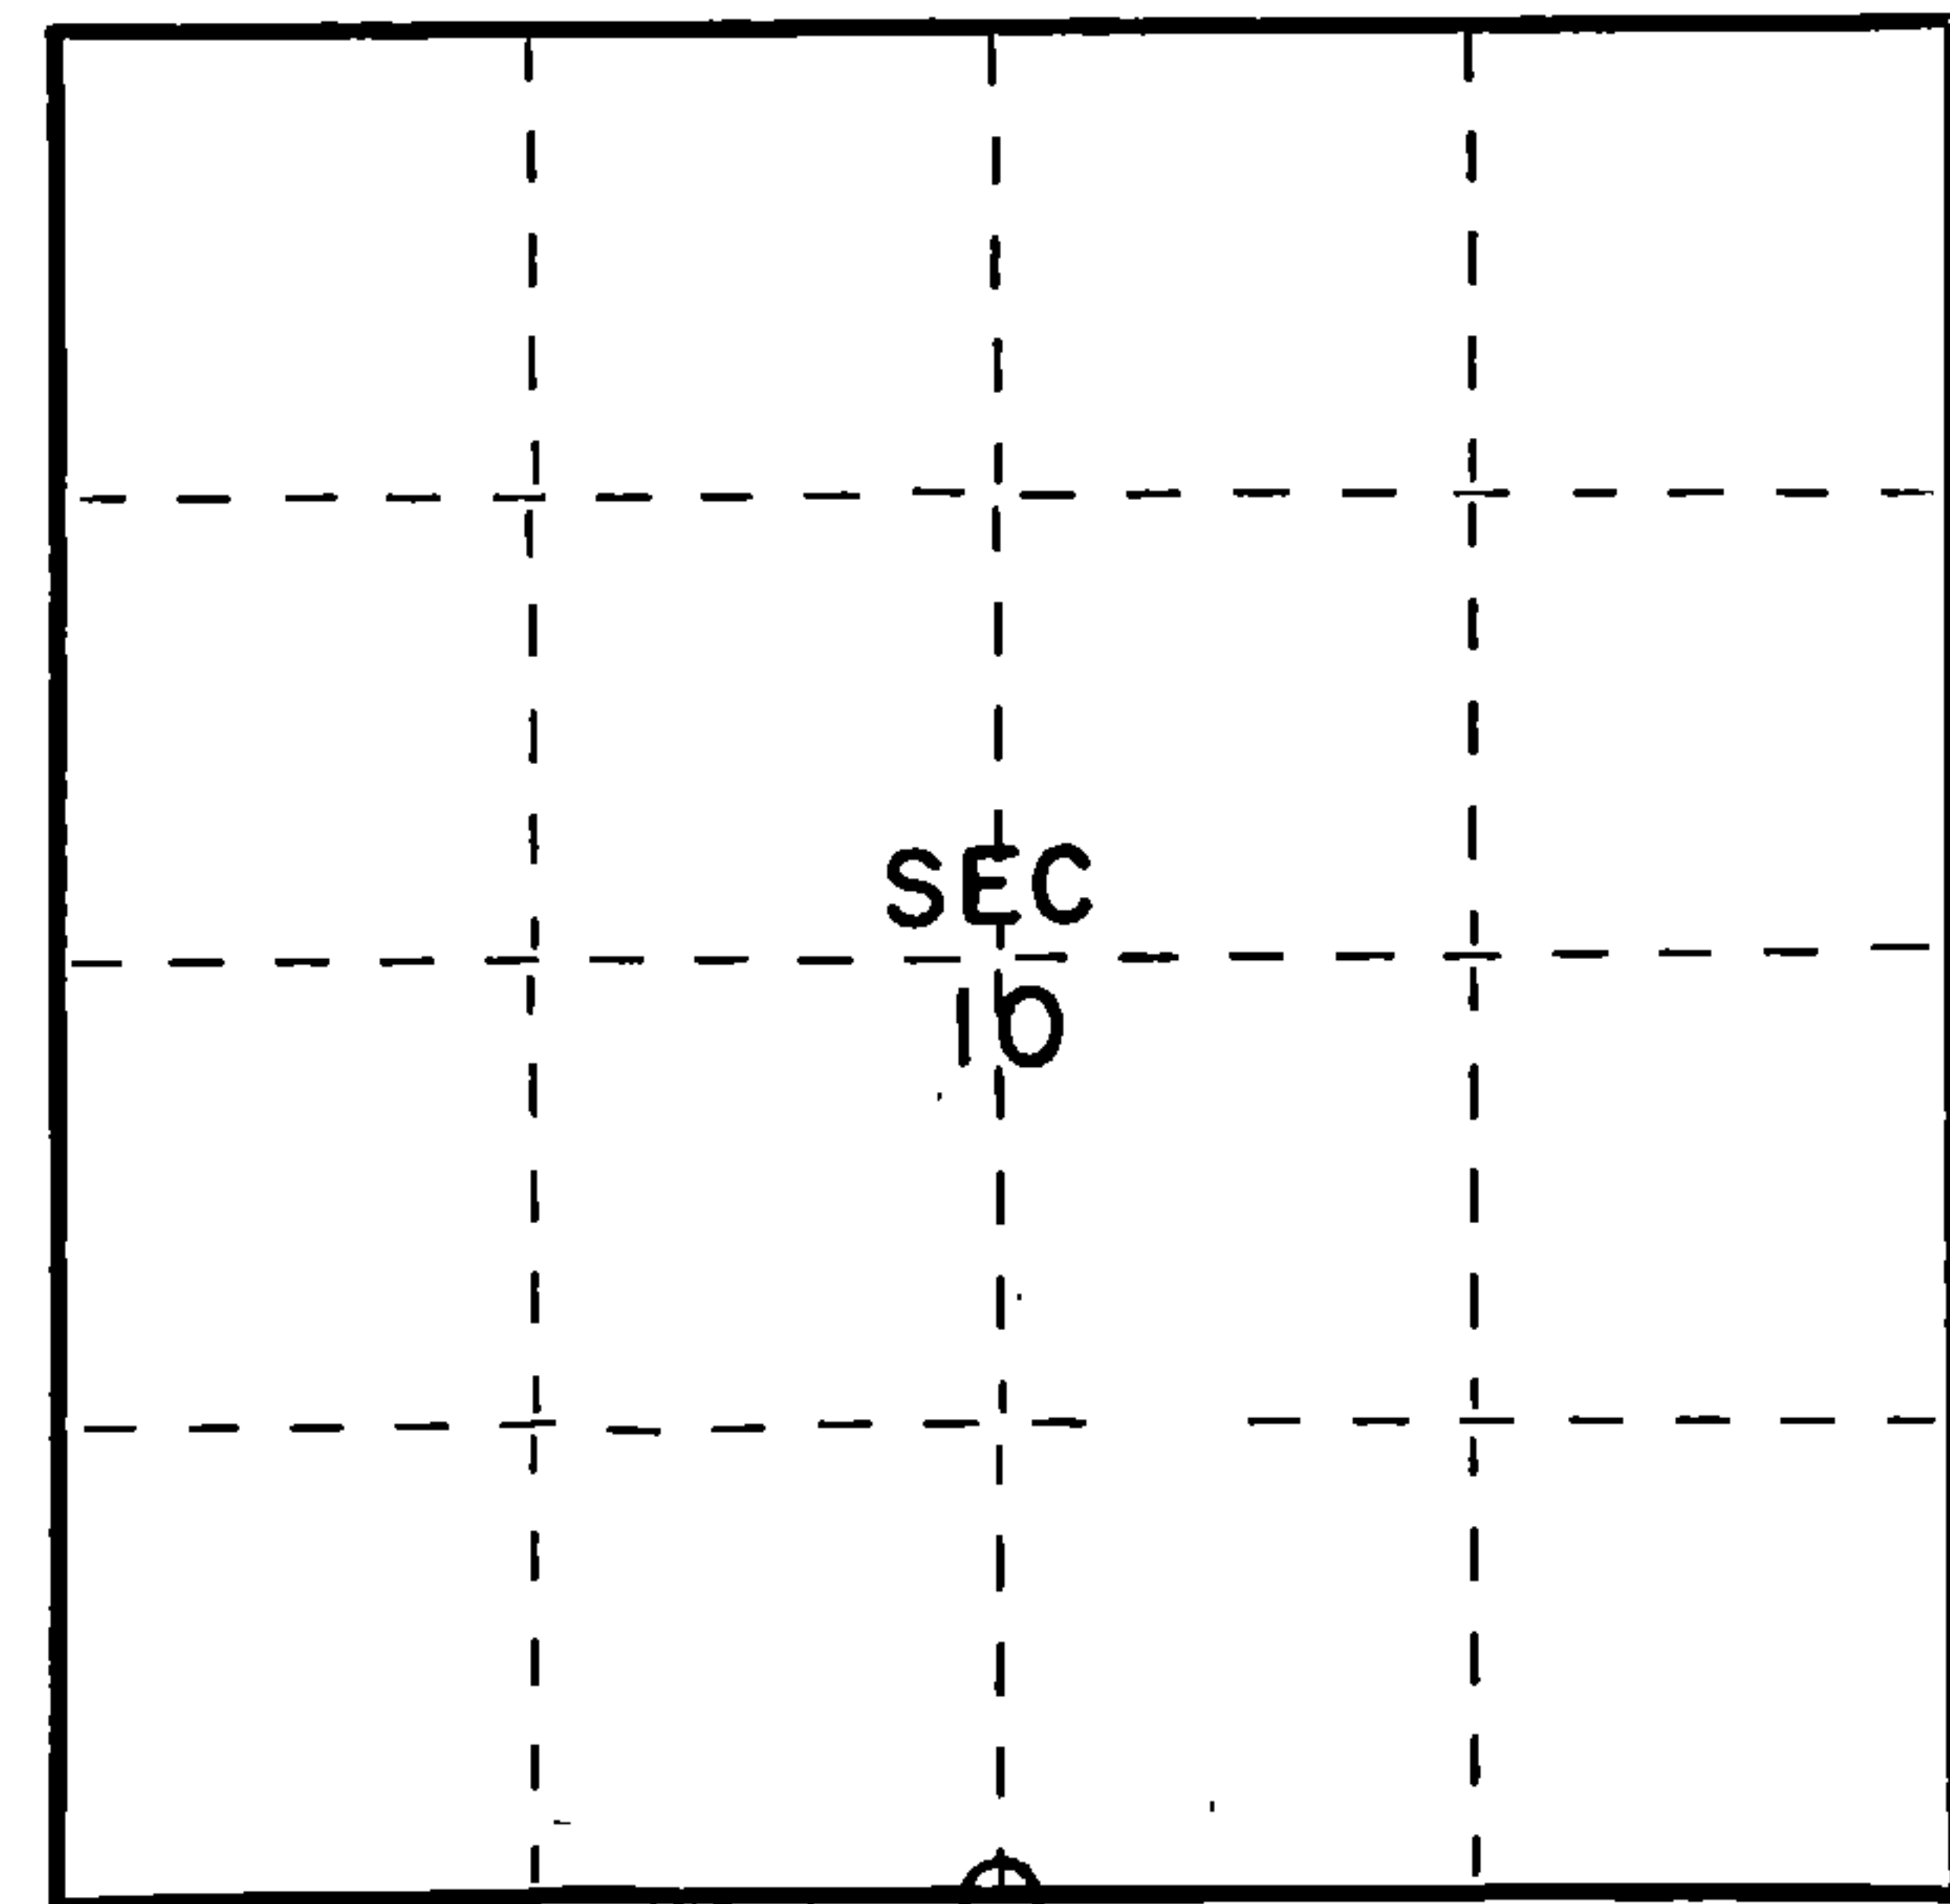

○ = Corner monument restored.

History of original corner establishment:

Original Subdivision by James L. Nowlin June 2- June 12th 1865

Birch 22 N26W 50 Lks
Hemlock 25 S64E 22 Lks

Description of corner evidence found:

2" iron pipe 5' long with brass cap set by C.E. Walker in 1938

Description of monument and accessories I established to perpetuate the original location of this corner.

Left monument set by Walker

Ties:

White Spruce 8" N70E 17.15 feet
White Spruce 10" S6E 23.55 feet



Dated at Crandon, Wis., this 23rd day of October, 19 75

Signature Thomas R. Arnott Title Land Surveyor Registration No. S-887
(County Surveyor, Registered Land Surveyor, or other duly authorized official)

Office of Register of Deeds, County of Forest, I hereby certify that the within instrument was filed in this office for record on the 27th day of October, 19 75 at 8:30 o'clock A. M.

Eugene Staszny
(Register of Deeds)

Document Number **108053**

By _____ Deputy

FORM 985 H. C. MILLER CO., MILWAUKEE

43613106020