


CERTIFIED LAND CORNER RESTORATION

Index No. **J 23**

State of Wisconsin }
County of Forest } ss.

I Thomas R. Arnott, do hereby certify that on the 21 st day of October, 19 77, I found evidence of the 1/4 corner of sections 12 & 13 Township 36, North, Range 13 E, Fourth Principal Meridian, as described hereon; and that from this evidence I established a new monument and accessories as described hereon to perpetuate the original location of this corner.

Resident witnesses:

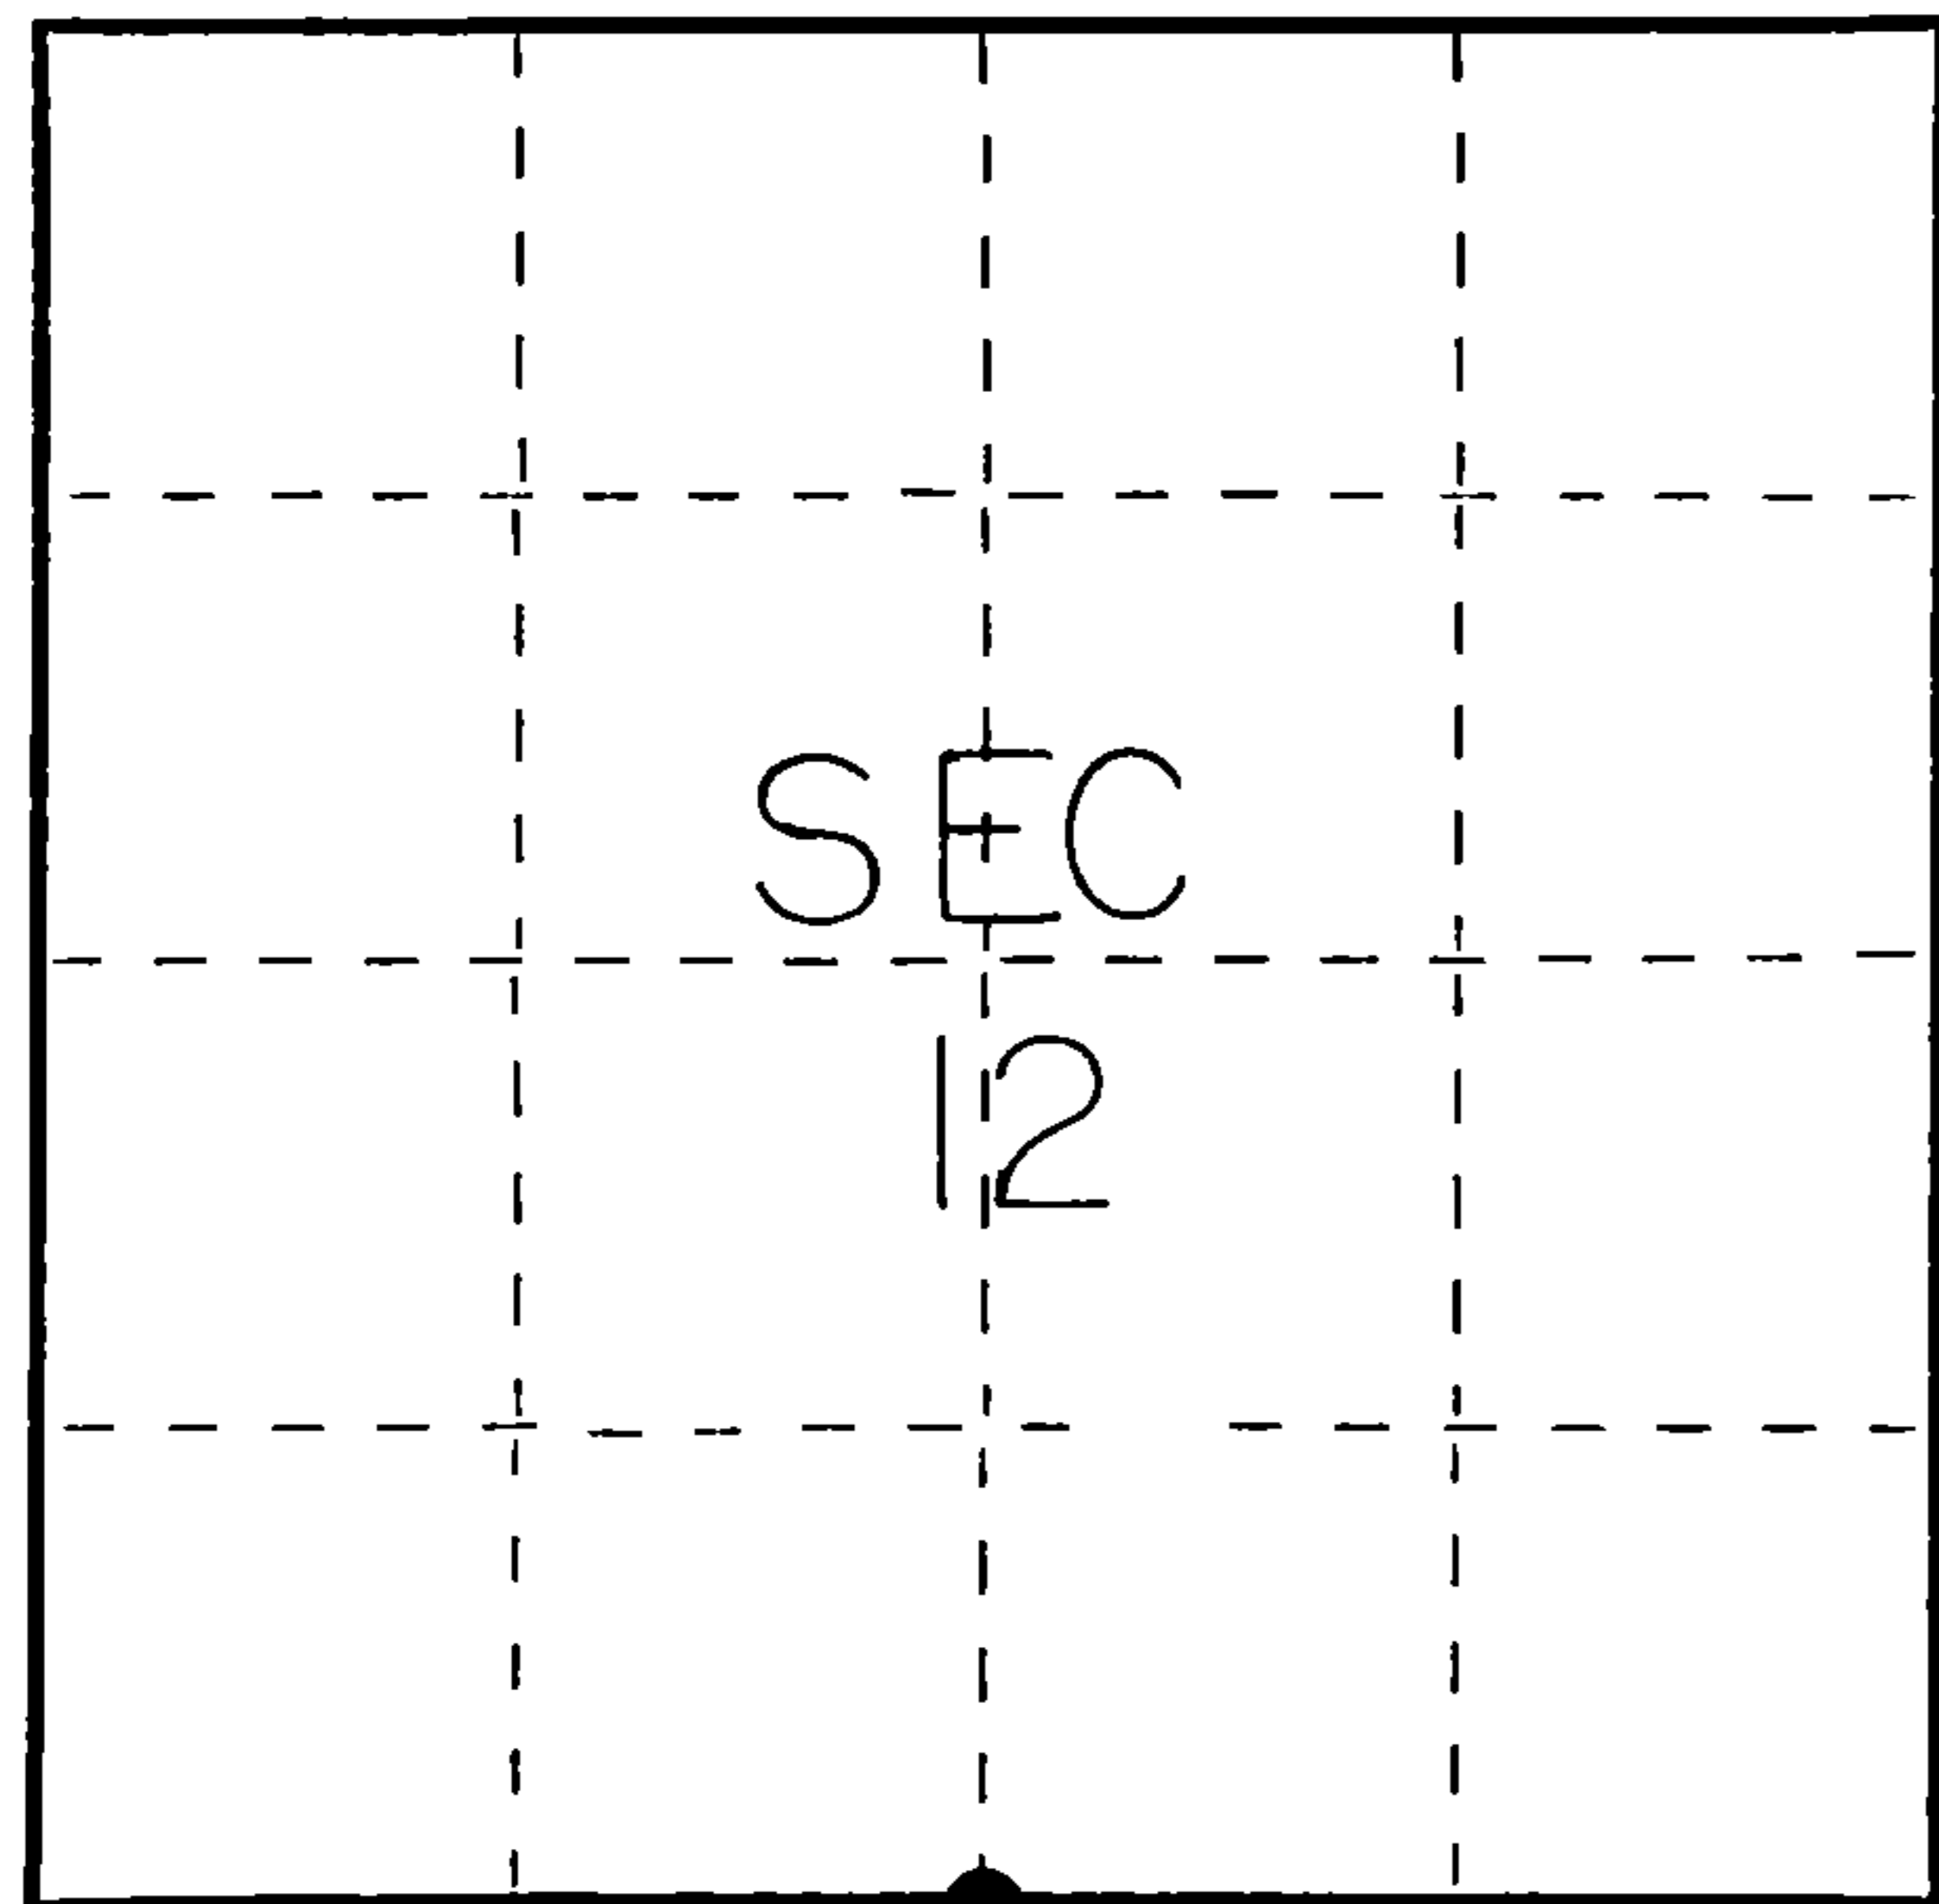

○ = Corner monument restored.

History of original corner establishment:

Original survey by James L. Nowlin 2 June - 12 June, 1865

Cedar 12 N54E 20 lks.
Birch 10 N32W 15 lks.

Description of corner evidence found:

2" iron pipe 5' long with brass cap set by C.E. Walker in 1938.
Also found old wood post.

Description of monument and accessories I established to perpetuate the original location of this corner.

Left monument set by Walker.

Ties:

Cedar 8 S40E 23.49 feet
Cedar 6 S25W 13.84 feet



Dated at Crandon, Wis., this 3 rd day of November, 19 87.

Signature Thomas R. Arnott Title Surveyor Registration No. S-887
(County Surveyor, Registered Land Surveyor, or other duly authorized official)

Office of Register of Deeds, County of Forest, I hereby certify that the within instrument was filed in this office for record on the 3rd day of November, 19 77 at 11 o'clock A M.

Eugene J. Staszny Doc. No. **112706**
(Register of Deeds)

By _____ Deputy

FORM 985 H. C. MILLER CO., MILWAUKEE

4361312-0020