

CERTIFIED LAND CORNER RESTORATION


Index No. **N21**

State of Wisconsin }  
County of Forest } ss.

I Thomas R. Arnott, do hereby certify that on the 10th day of September, 1975, I found evidence of the section corner of sections 13, 14, 23 & 24 Township 36, North, Range 13 E, Fourth Principal Meridian, as described hereon; and that from this evidence I established a new monument and accessories as described hereon to perpetuate the original location of this corner.

Resident witnesses:  
Herbert Wagoner

FORM 985 H. G. MILLER CO., MILWAUKEE

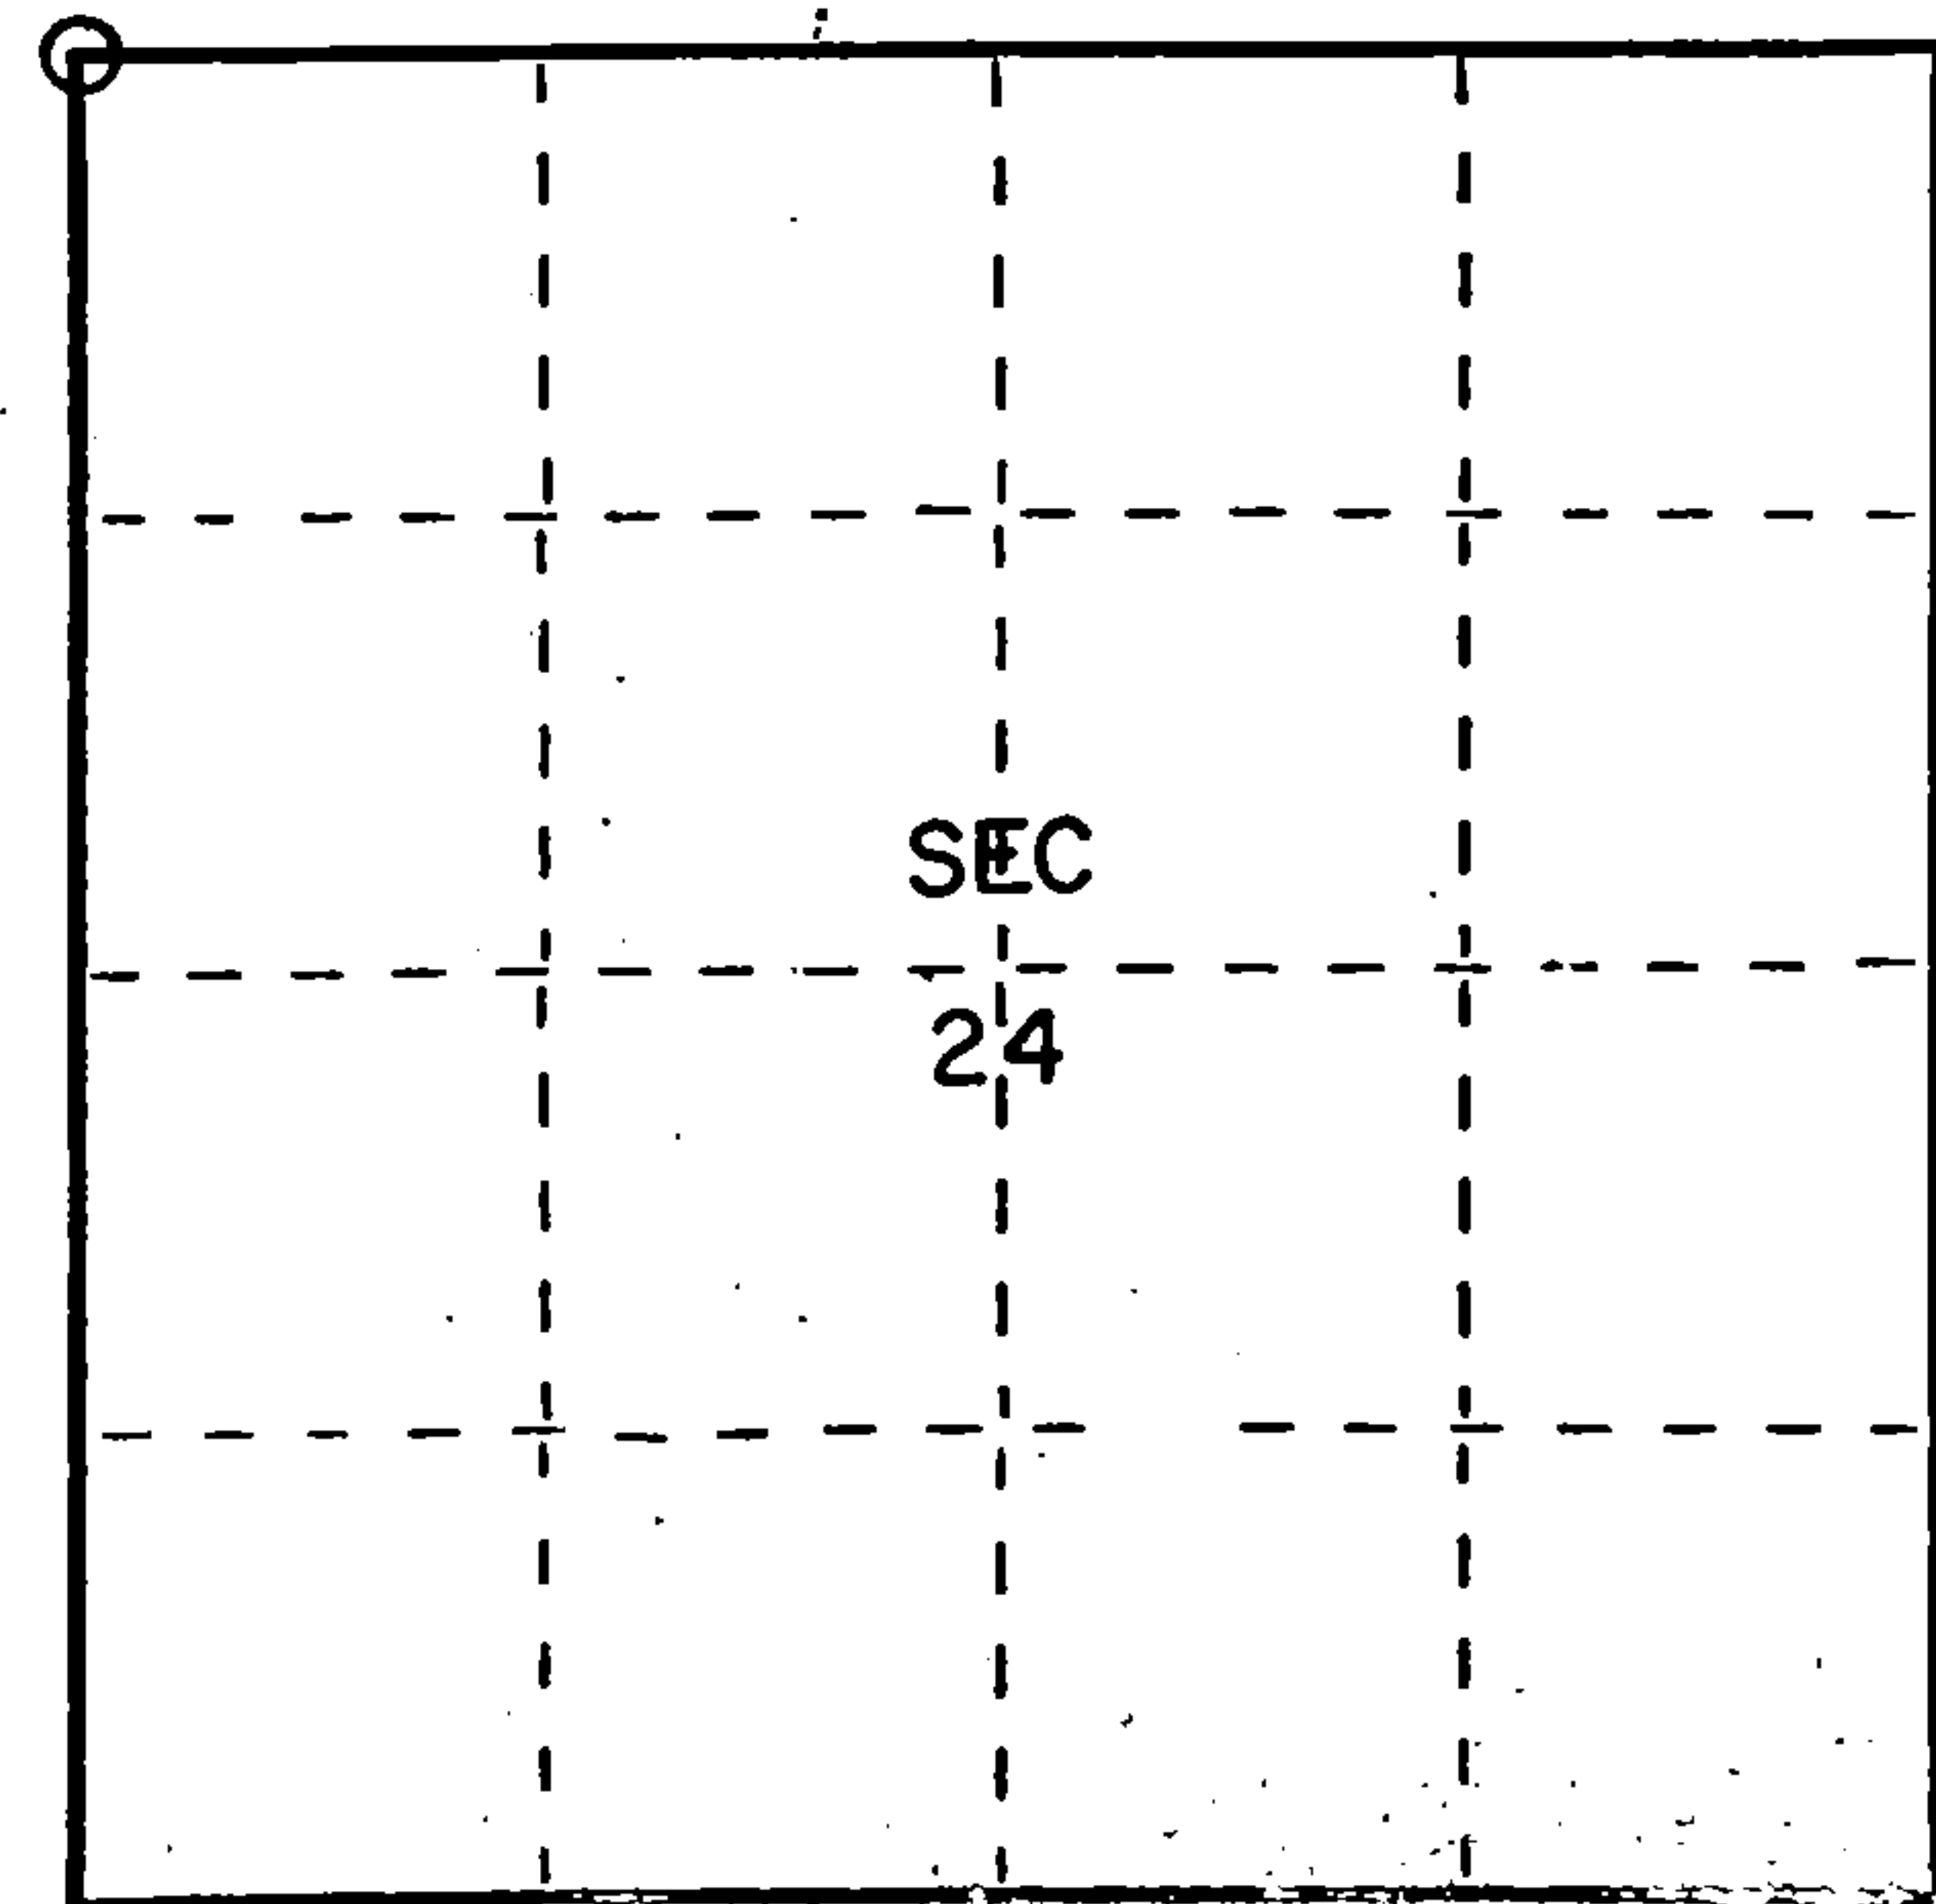

○ = Corner monument restored.

History of original corner establishment:

Original Subdivision by James L. Nowlin June 2 - June 12, 1965  
Sugar 20 N12E 25 Lks.  
Lind 12 N67W 40 Lks.

Description of corner evidence found:


2" iron pipe 5' long with brass cap set by G.E. Walker in 1938

Description of monument and accessories I established to perpetuate the original location of this corner.

Left monument set by Walker

Ties:

Maple 8" N20E 12.10 feet  
Maple 8" S72E 31.51 feet  
Maple 8" S66W 29.81 feet

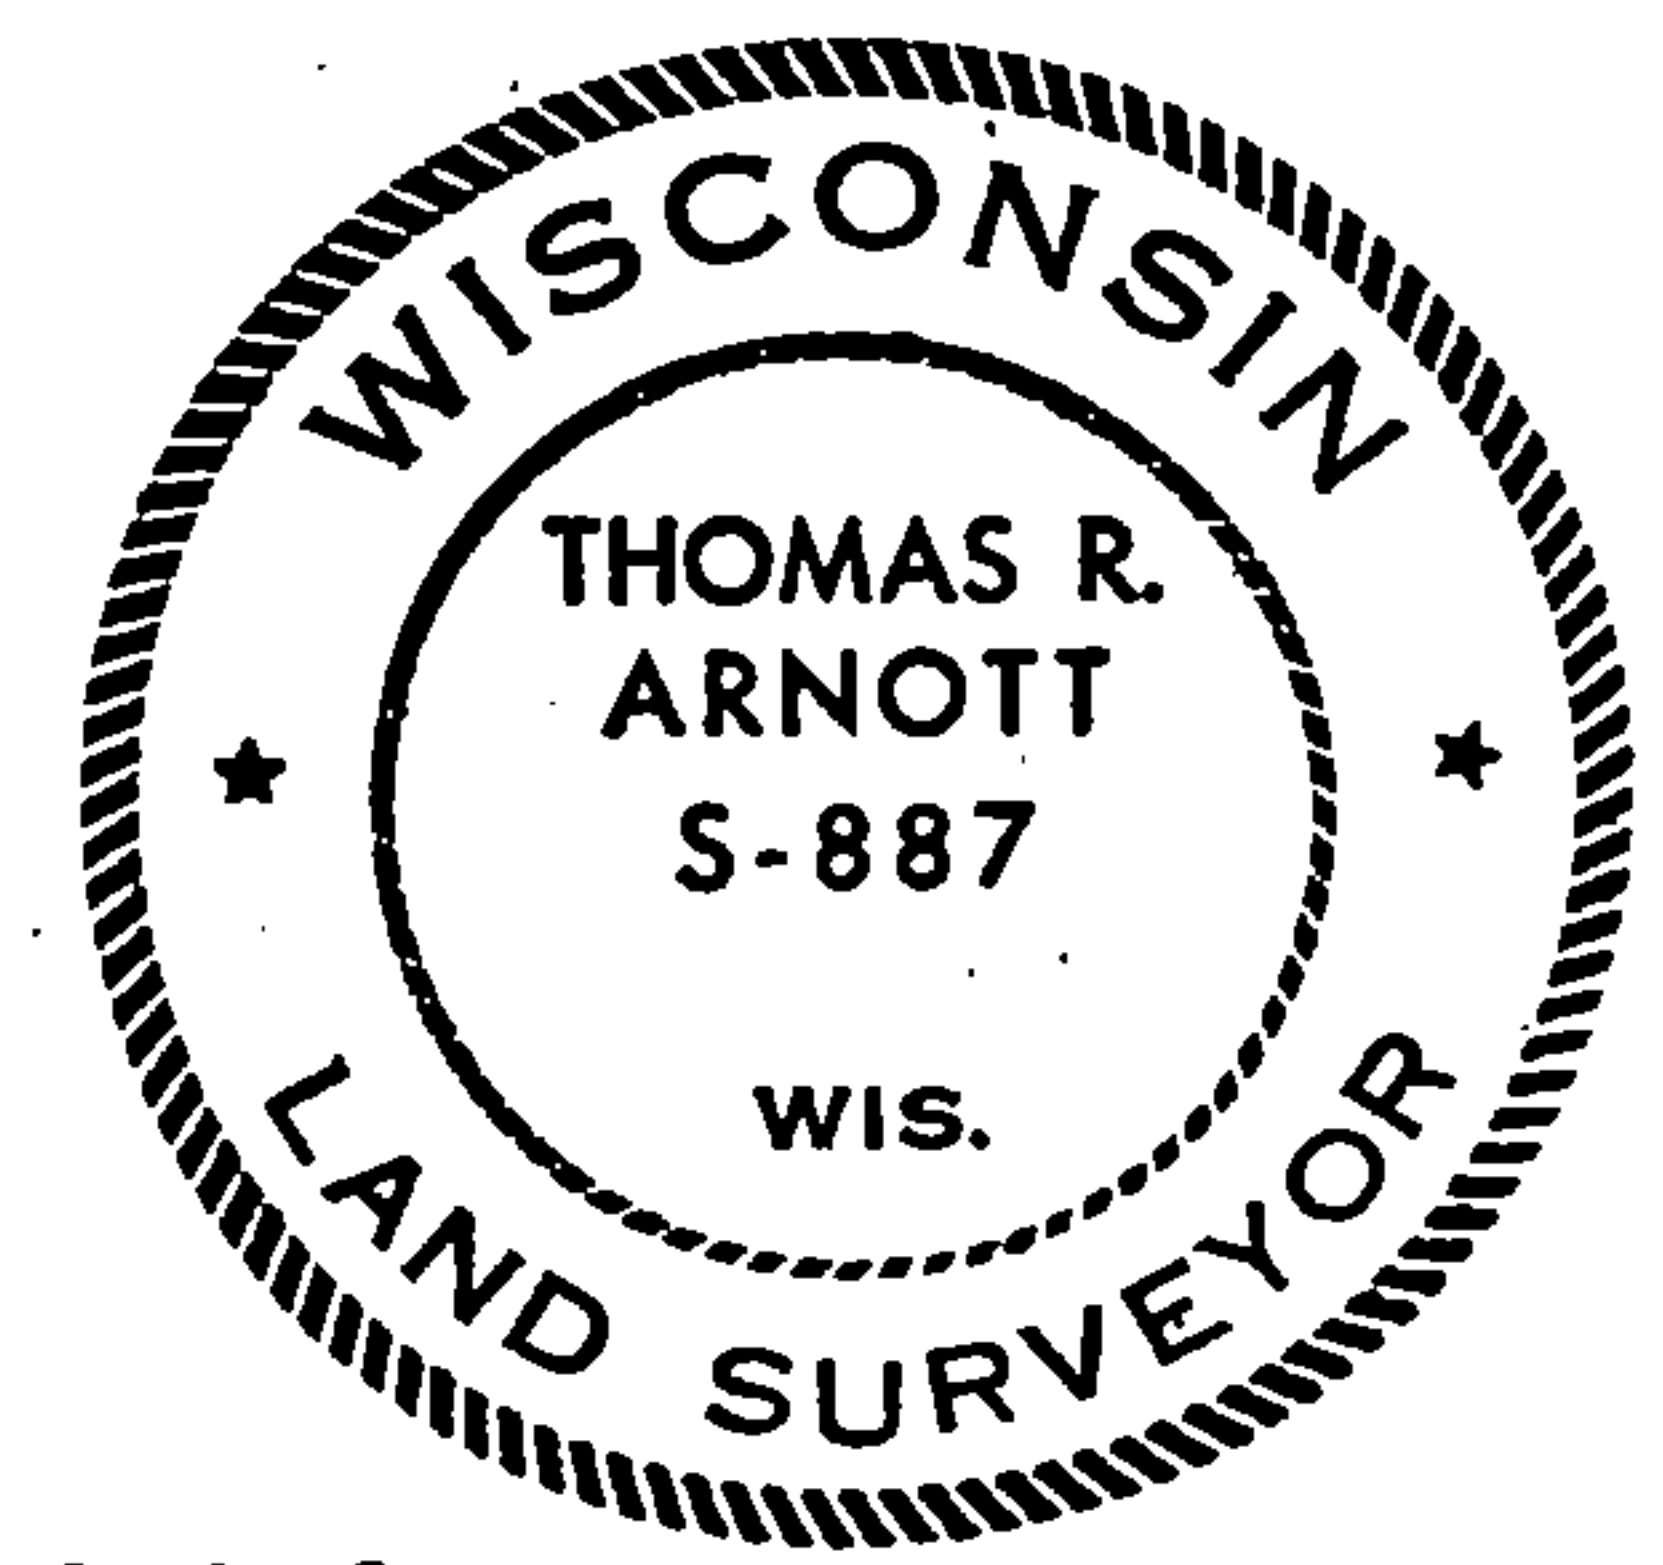

Dated at Crandon Wis., this 28th day of October, 1975

Signature Thomas R. Arnott Title Land Surveyor Registration No. S-887  
(County Surveyor, Registered Land Surveyor, or other duly authorized official)

Office of Register of Deeds, County of Forest certify that the within instrument was filed in my office for record on the 28th day of October, 1975 at 11 o'clock A. M.

By Eugene Stutzman Document Number **108080**

4361314000