

CERTIFIED LAND CORNER RESTORATION

Index No. **N15**


State of Wisconsin }  
County of Forest } ss.

I Thomas R. Arnott, do hereby certify that on the 9th day of September, 1975, I found evidence of the 1/4 corner of Sections 15 & 22 Township 36, North, Range 13 E, Fourth Principal Meridian, as described hereon; and that from this evidence I established a new monument and accessories as described hereon to perpetuate the original location of this corner.

Resident witnesses:

Herbert Wagoner

FORM 985 H. C. MILLER CO., MILWAUKEE

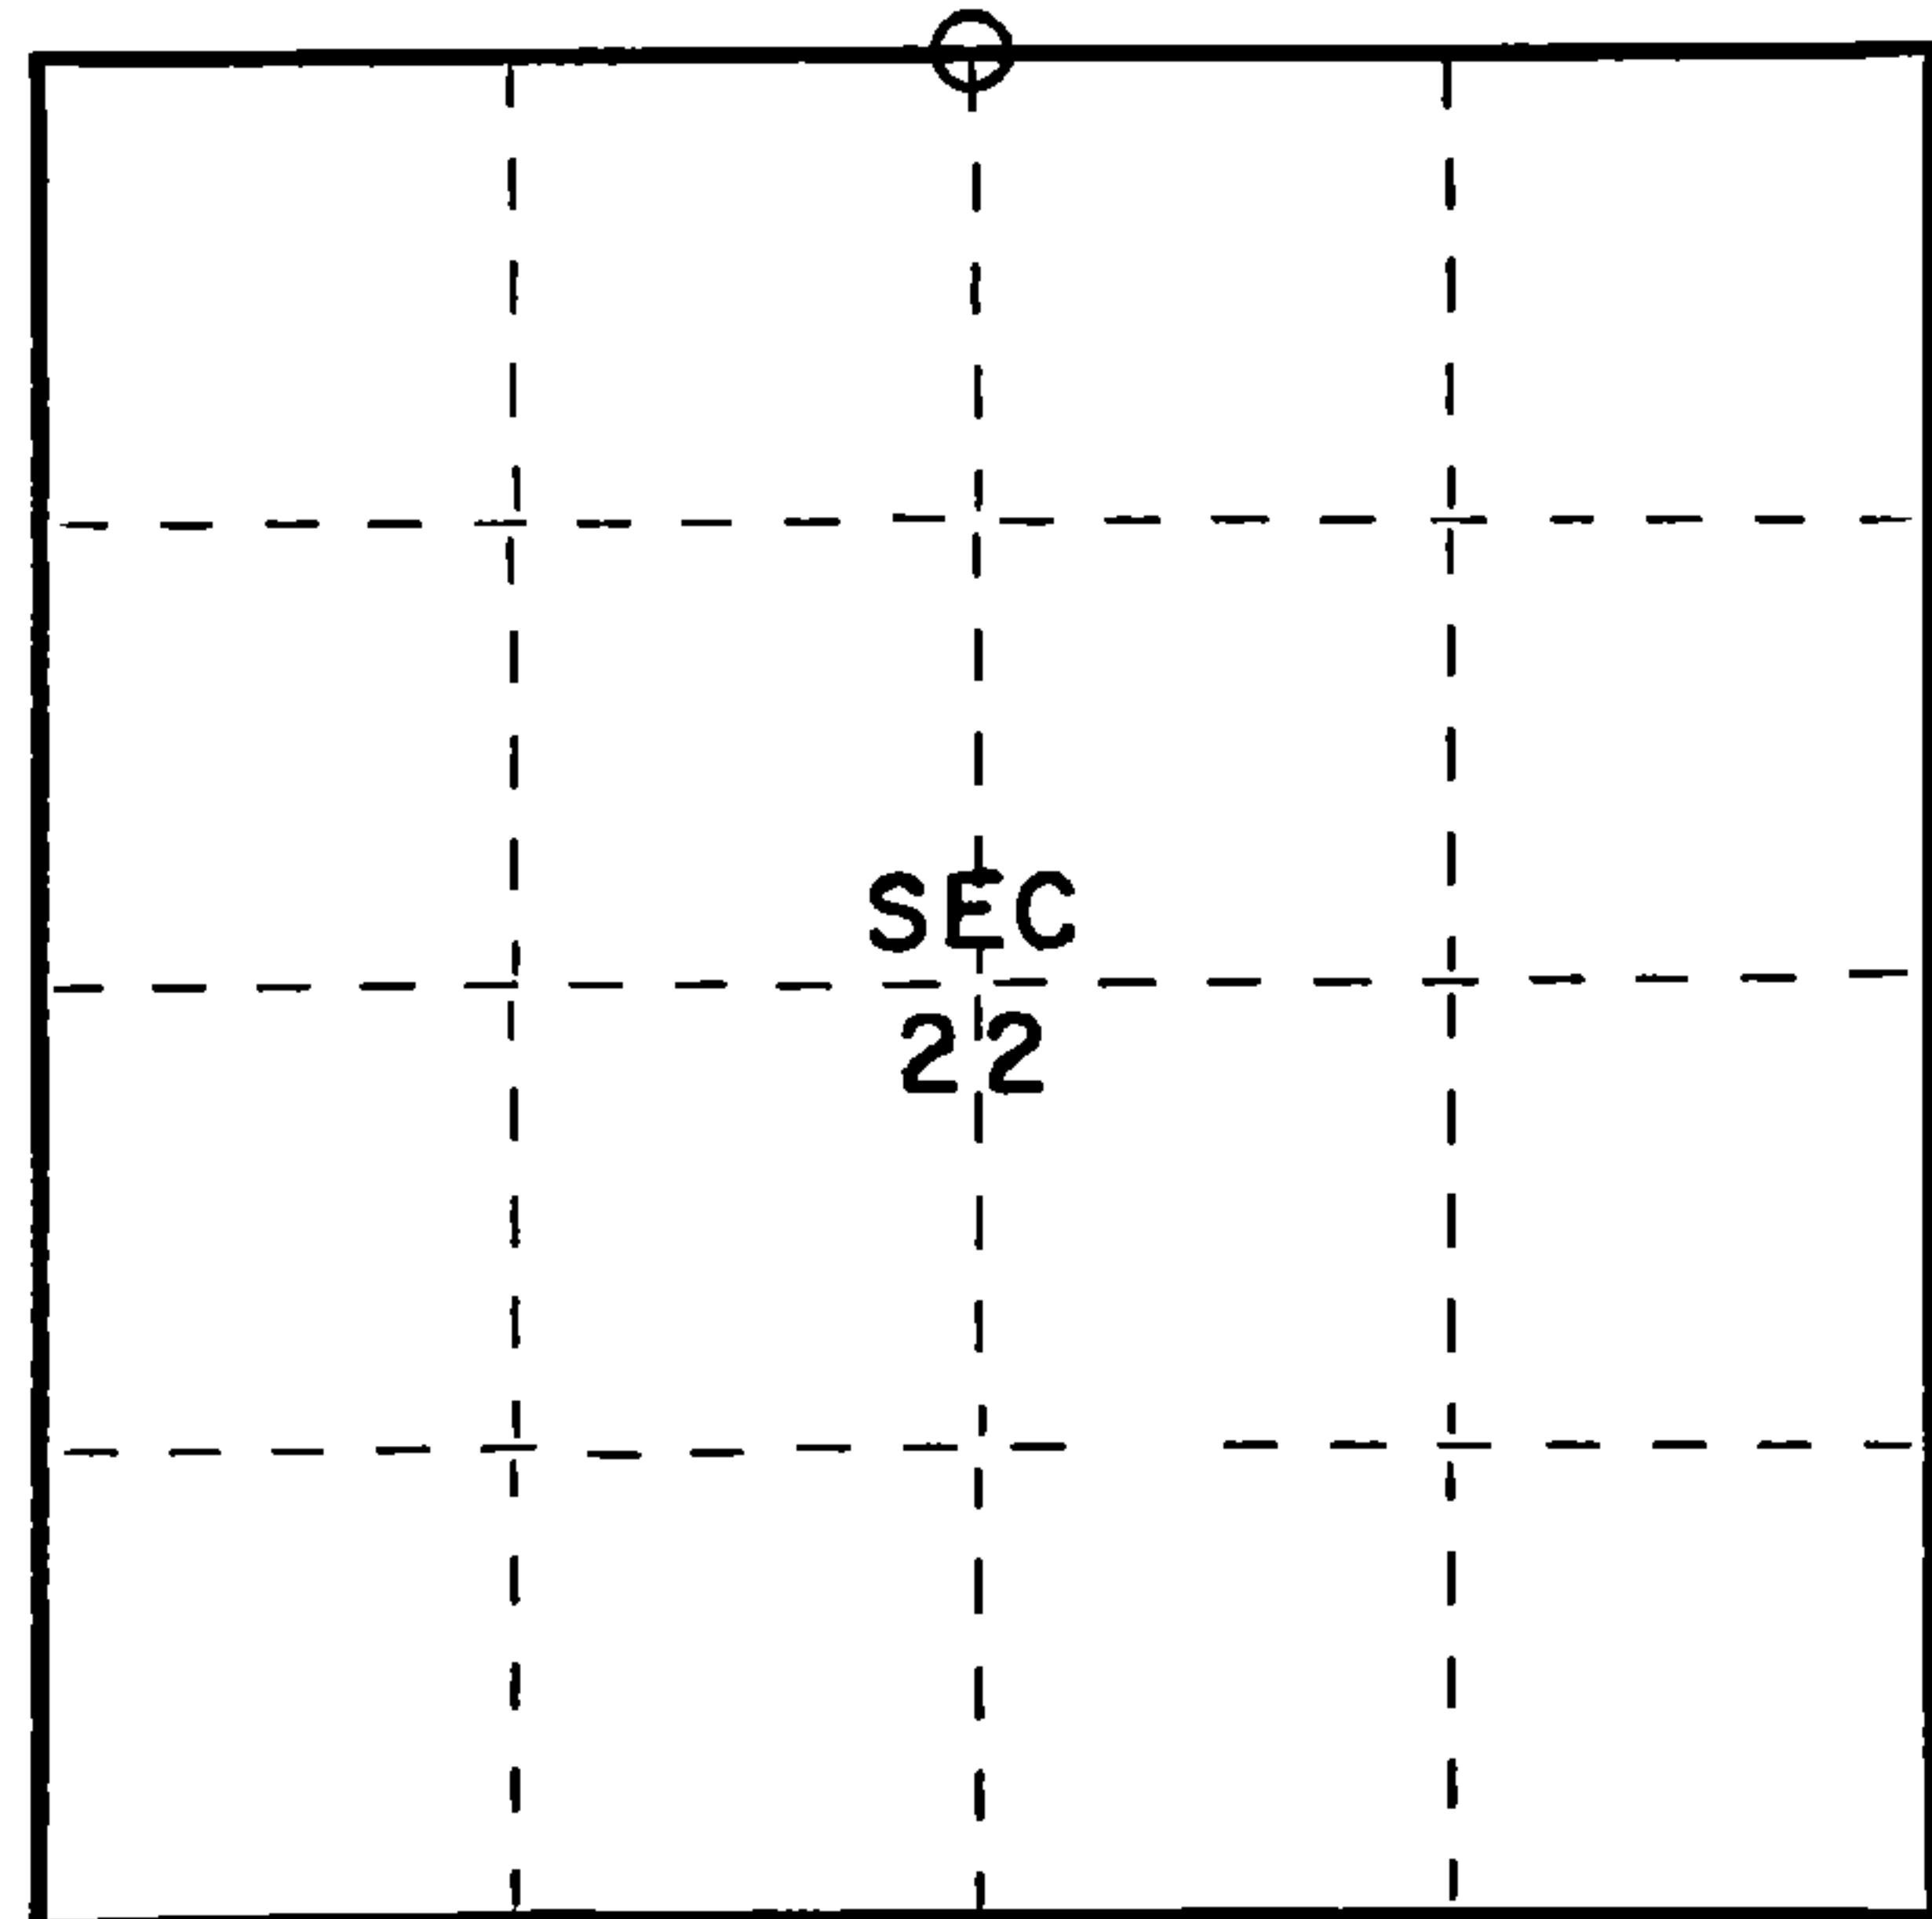

○ = Corner monument restored.

History of original corner establishment:

Original subdivision by James L. Nowlin June 2 - June 12, 1865

Aspen 16 S41W 8 Lks.  
Aspen 14 N40W 18 Lks.

Description of corner evidence found:


2" iron pipe 5' long with brass cap set by C. E. Walker in 1938.

Description of monument and accessories I established to perpetuate the original location of this corner:

Left monument set by Walker

Ties:

Maple 8" N32E 19.25 feet  
Maple 8" S18E 9.00 feet

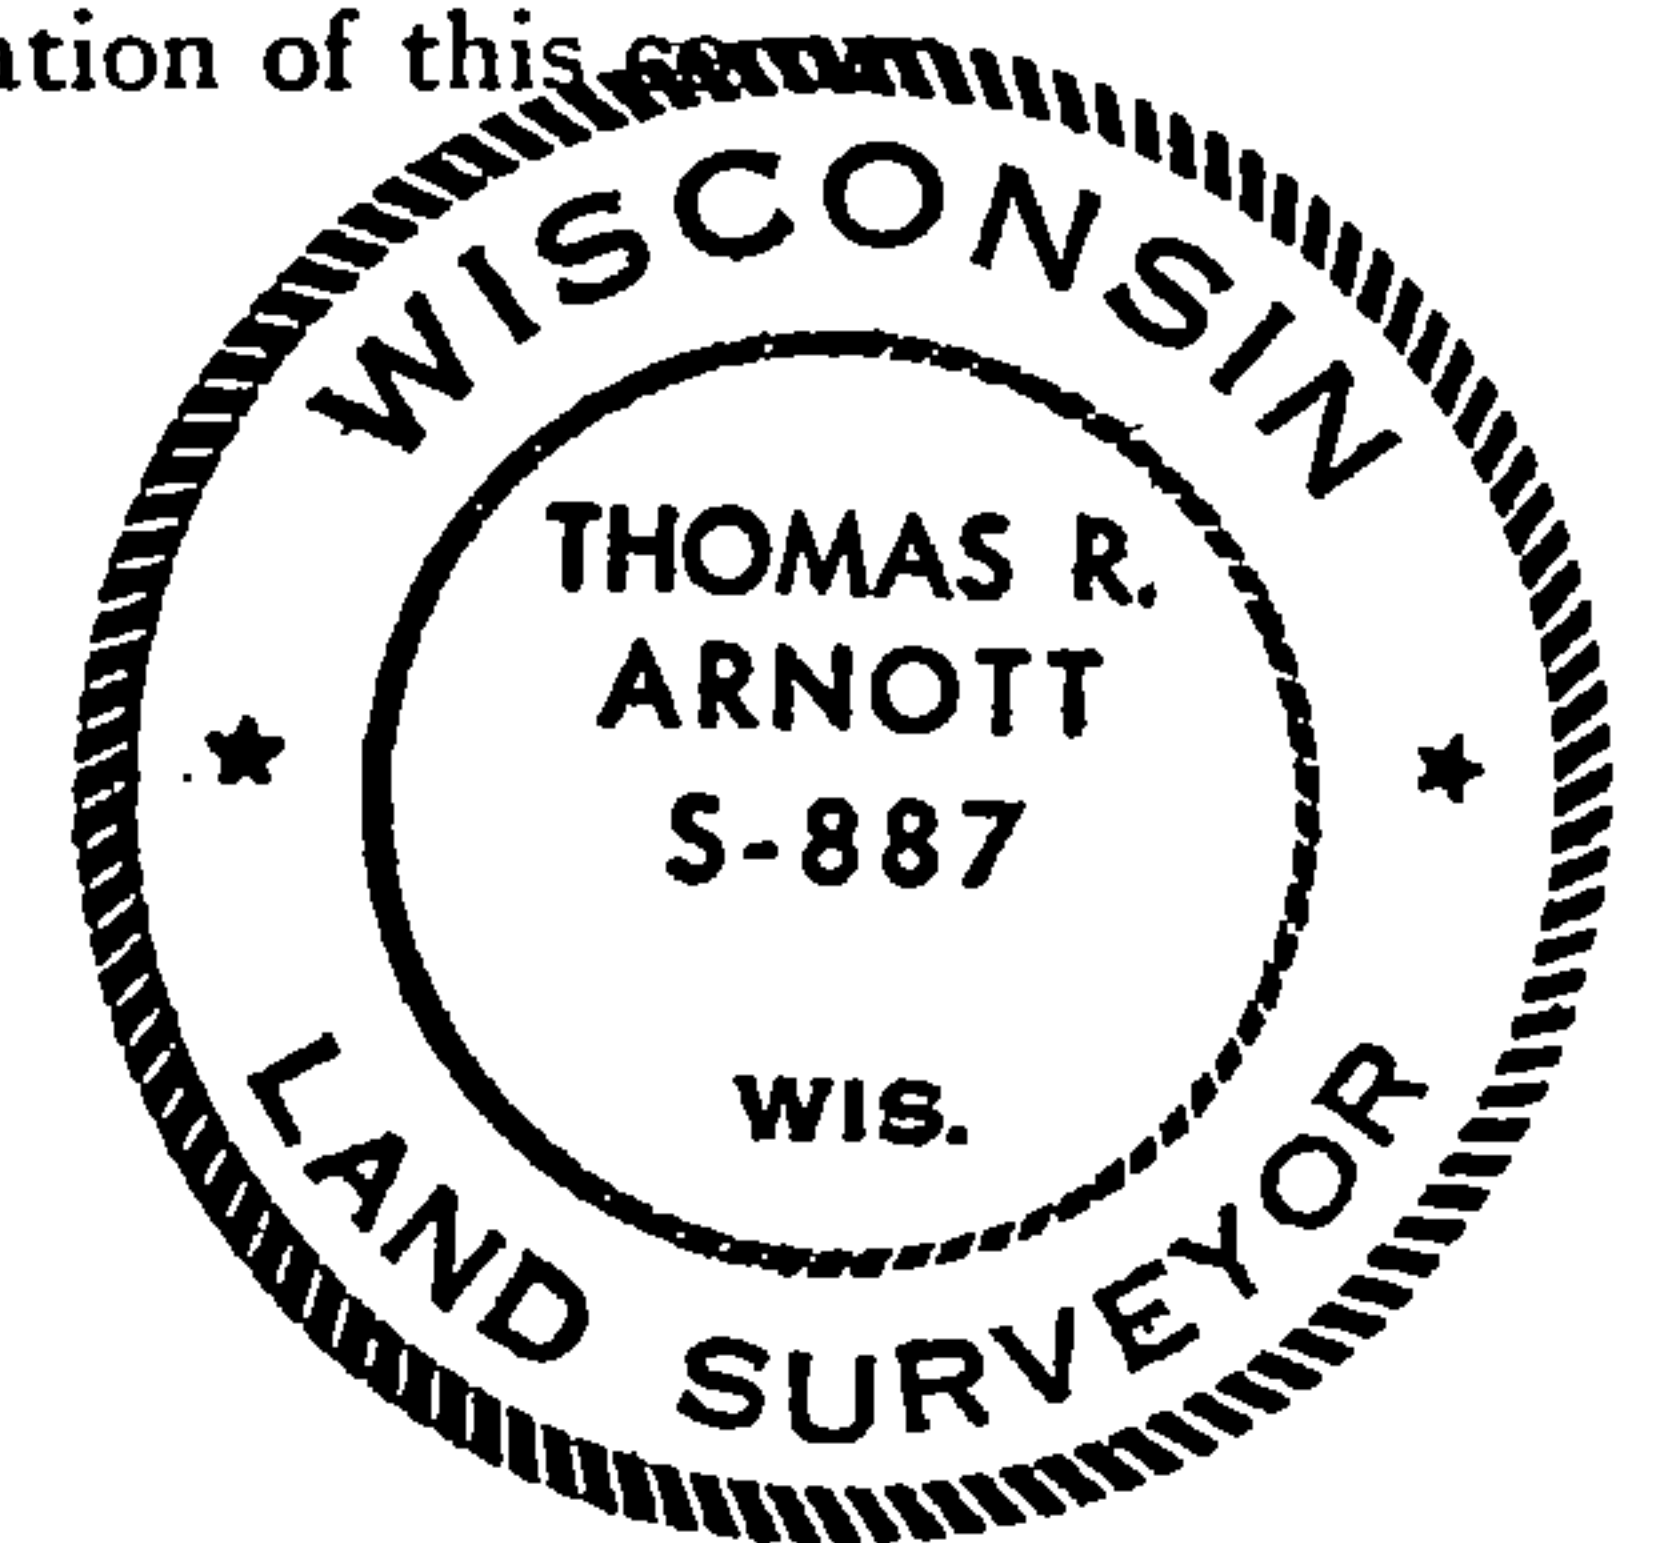

Dated at Crandon Wis., this 24th day of October, 1975.

Signature Thomas R. Arnott Title Land Surveyor Registration No S-887  
(County Surveyor, Registered Land Surveyor, or other duly authorized official)

Office of Register of Deeds, County of Forest, I hereby certify that the within instrument was filed in this office for record on the 27th day of October, 1975 at 8:30 o'clock A. M.

Eugene Stutzman (Register of Deeds) Document Number **108055**

By \_\_\_\_\_ Deputy

4361315 0020