

CERTIFIED LAND CORNER RESTORATION

Index No. FP 13


State of Wisconsin }  
County of Forest } ss.

I Thomas R. Arnott, do hereby certify that on the 8th day of September, 1975, I found evidence of the 1/4 corner of sections 21 & 22 Township 36, North, Range 13 E, Fourth Principal Meridian, as described hereon; and that from this evidence I established a new monument and accessories as described hereon to perpetuate the original location of this corner.

Resident witnesses:

Herbert Wagoner

FORM 985 R. C. MILLER CO., MILWAUKEE

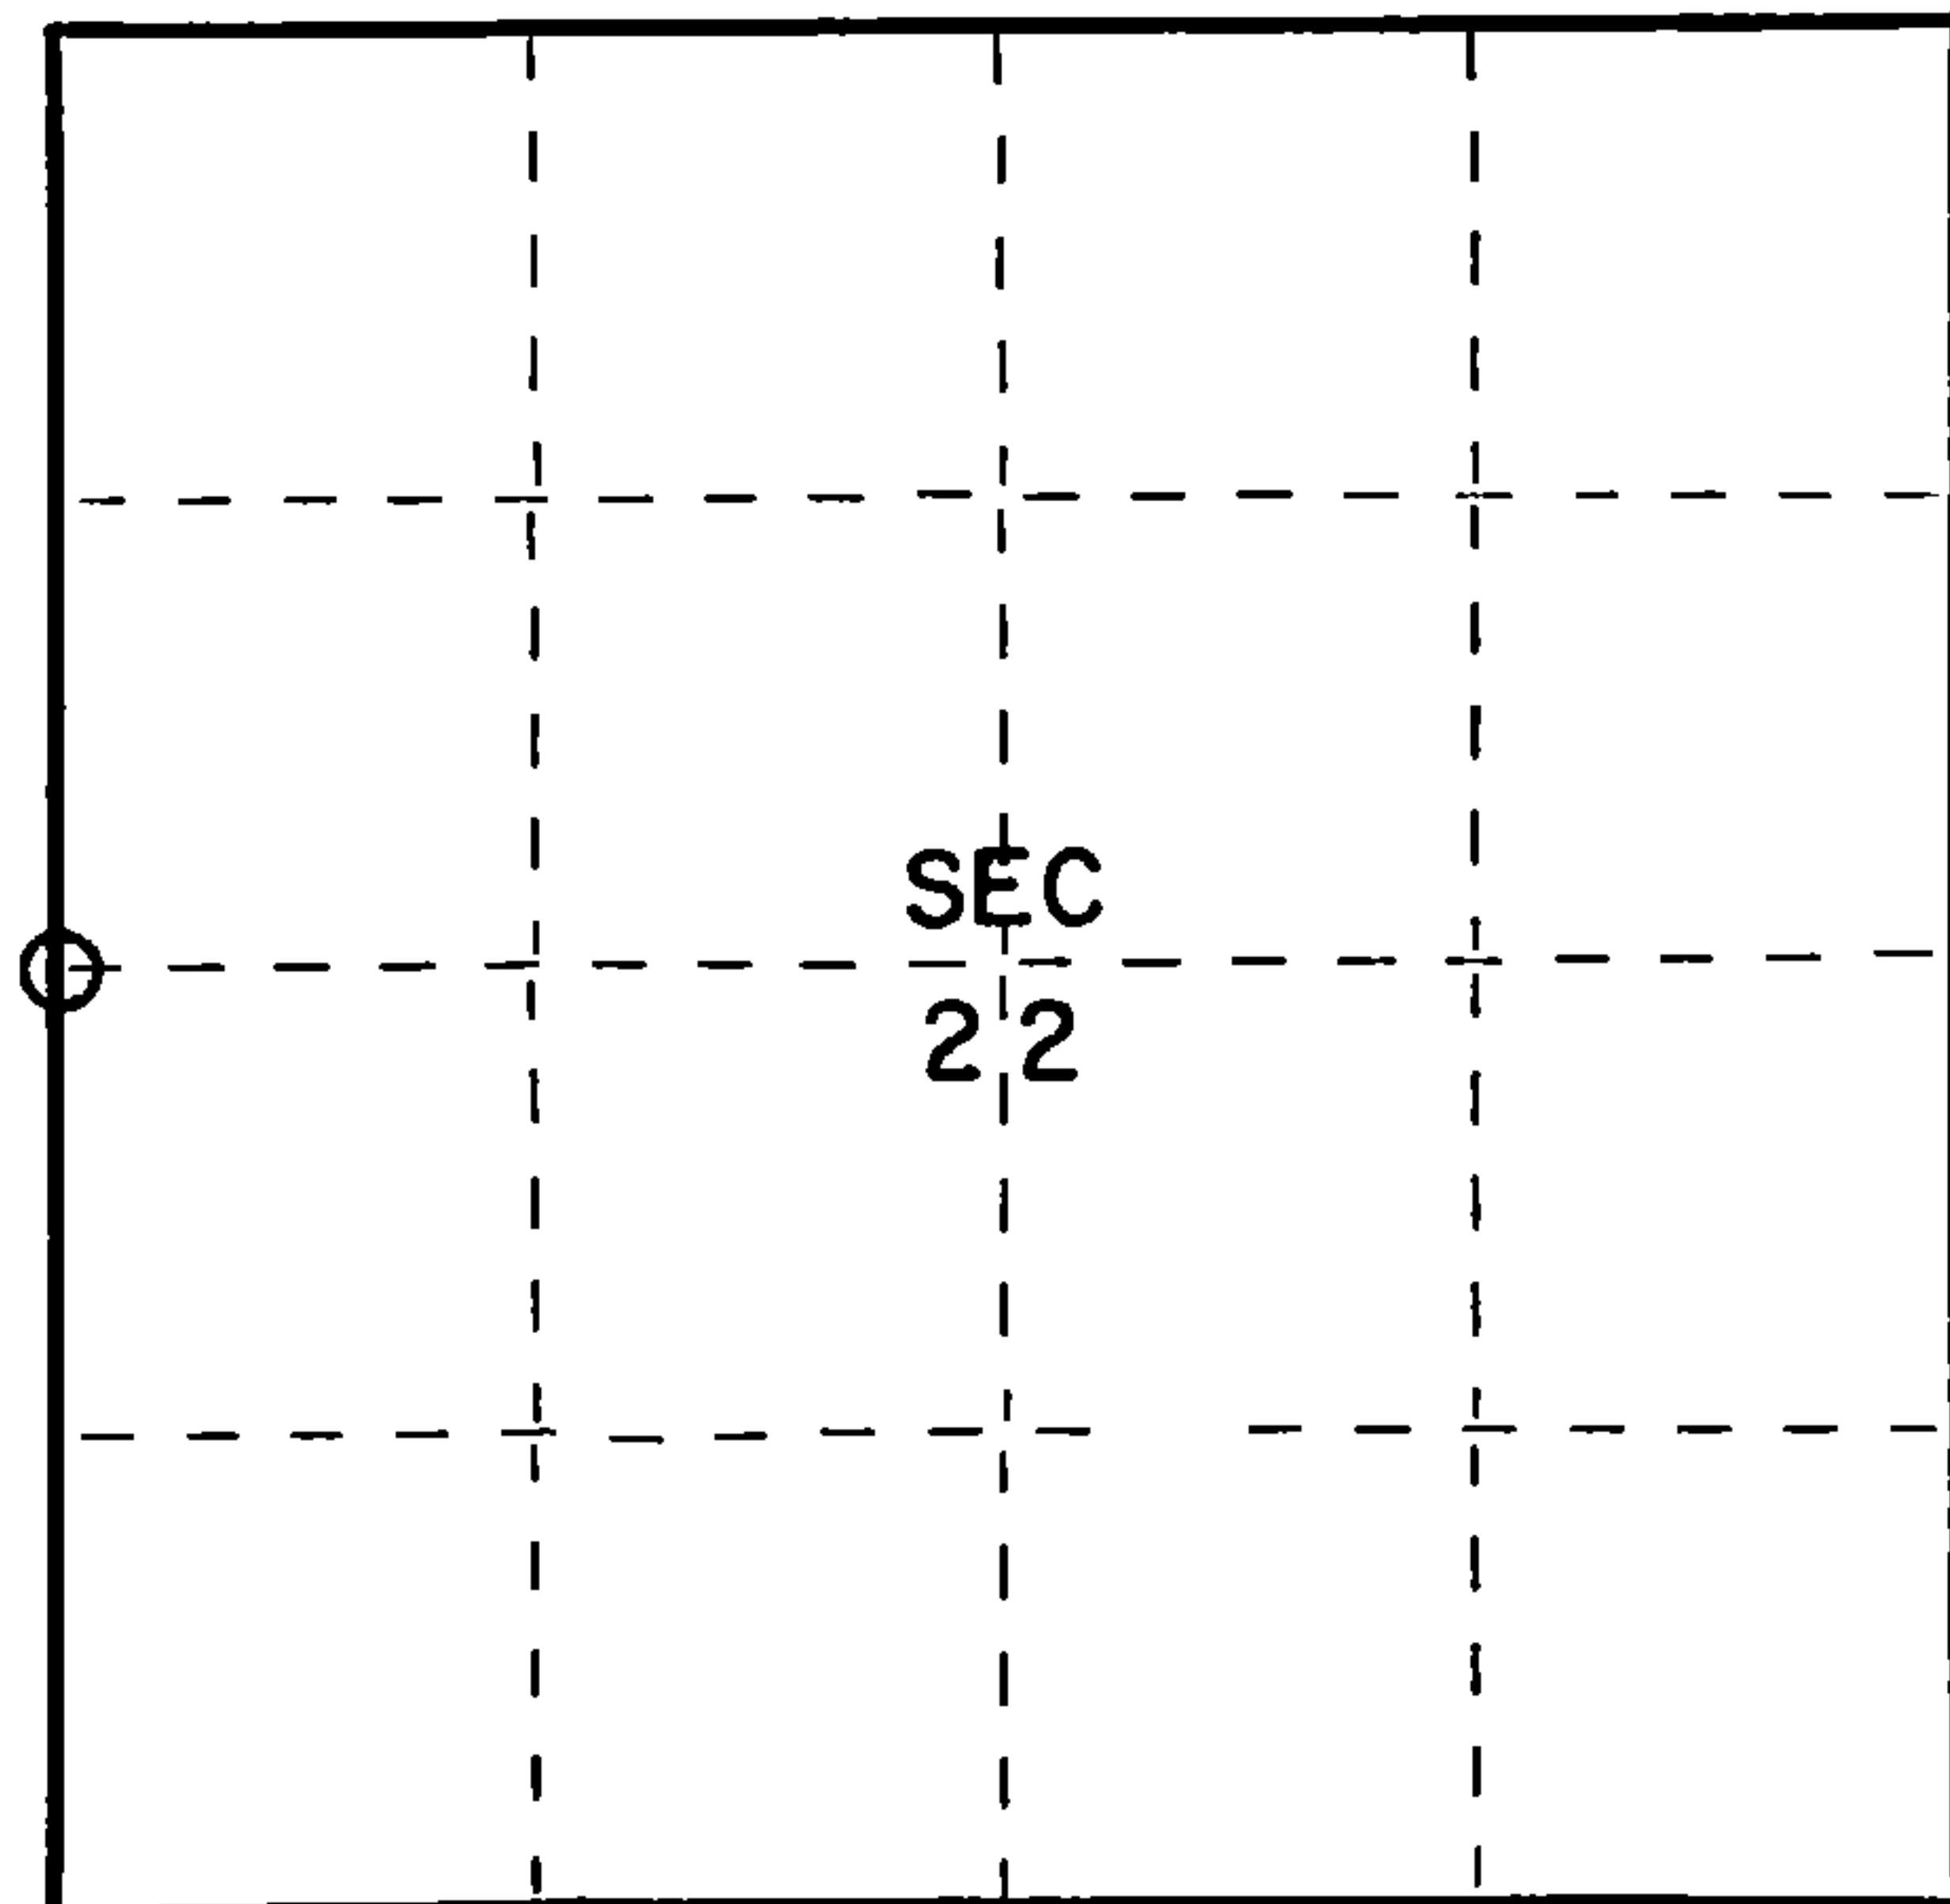

○ = Corner monument restored.

History of original corner establishment:

Original subdivision by James L. Nowlin June 2 - June 12, 1865

Ironwood 8 S30W 3 Lks.  
Sugar 10 N50E 47 Lks.

Description of corner evidence found:

2" iron pipe 5' long with brass cap set by C.E. Walker in 1938 offset 25 feet south of corner

2" angle iron found at location of corner

Description of monument and accessories I established to perpetuate the original location of this corner.

Left monument set by Walker

Ties:

Walker monument South 25.00 feet  
U.S.G.S. Benchmark concret mon. S41E 27.75 feet  
Maple 6" N64W 41.05 feet



Dated at Crandon, Wis., this 24th day of October, 1975

Signature Thomas R. Arnott Title Land Surveyor Registration No. S-887  
(County Surveyor, Registered Land Surveyor, or other duly authorized official)

Office of Register of Deeds, County of Forest, I hereby certify that the within instrument was filed in this office for record on the 27th day of October, 1975 at 8:30 o'clock A. M.

Eugene Stutzman  
(Register of Deeds)

Document Number **108057**

By \_\_\_\_\_ Deputy

43613212000