

CERTIFIED LAND CORNER RESTORATION


Index No. **T17**

State of Wisconsin }
County of Forest } ss.

I Thomas R. Arnott, do hereby certify that on the 9th day of January, 1976, I found evidence of the 1/4 corner of section 26 & 27 Township 36, North, Range 13 E, Fourth Principal Meridian, as described hereon; and that from this evidence I established a new monument and accessories as described hereon to perpetuate the original location of this corner.

Resident witnesses:

.....
.....
.....

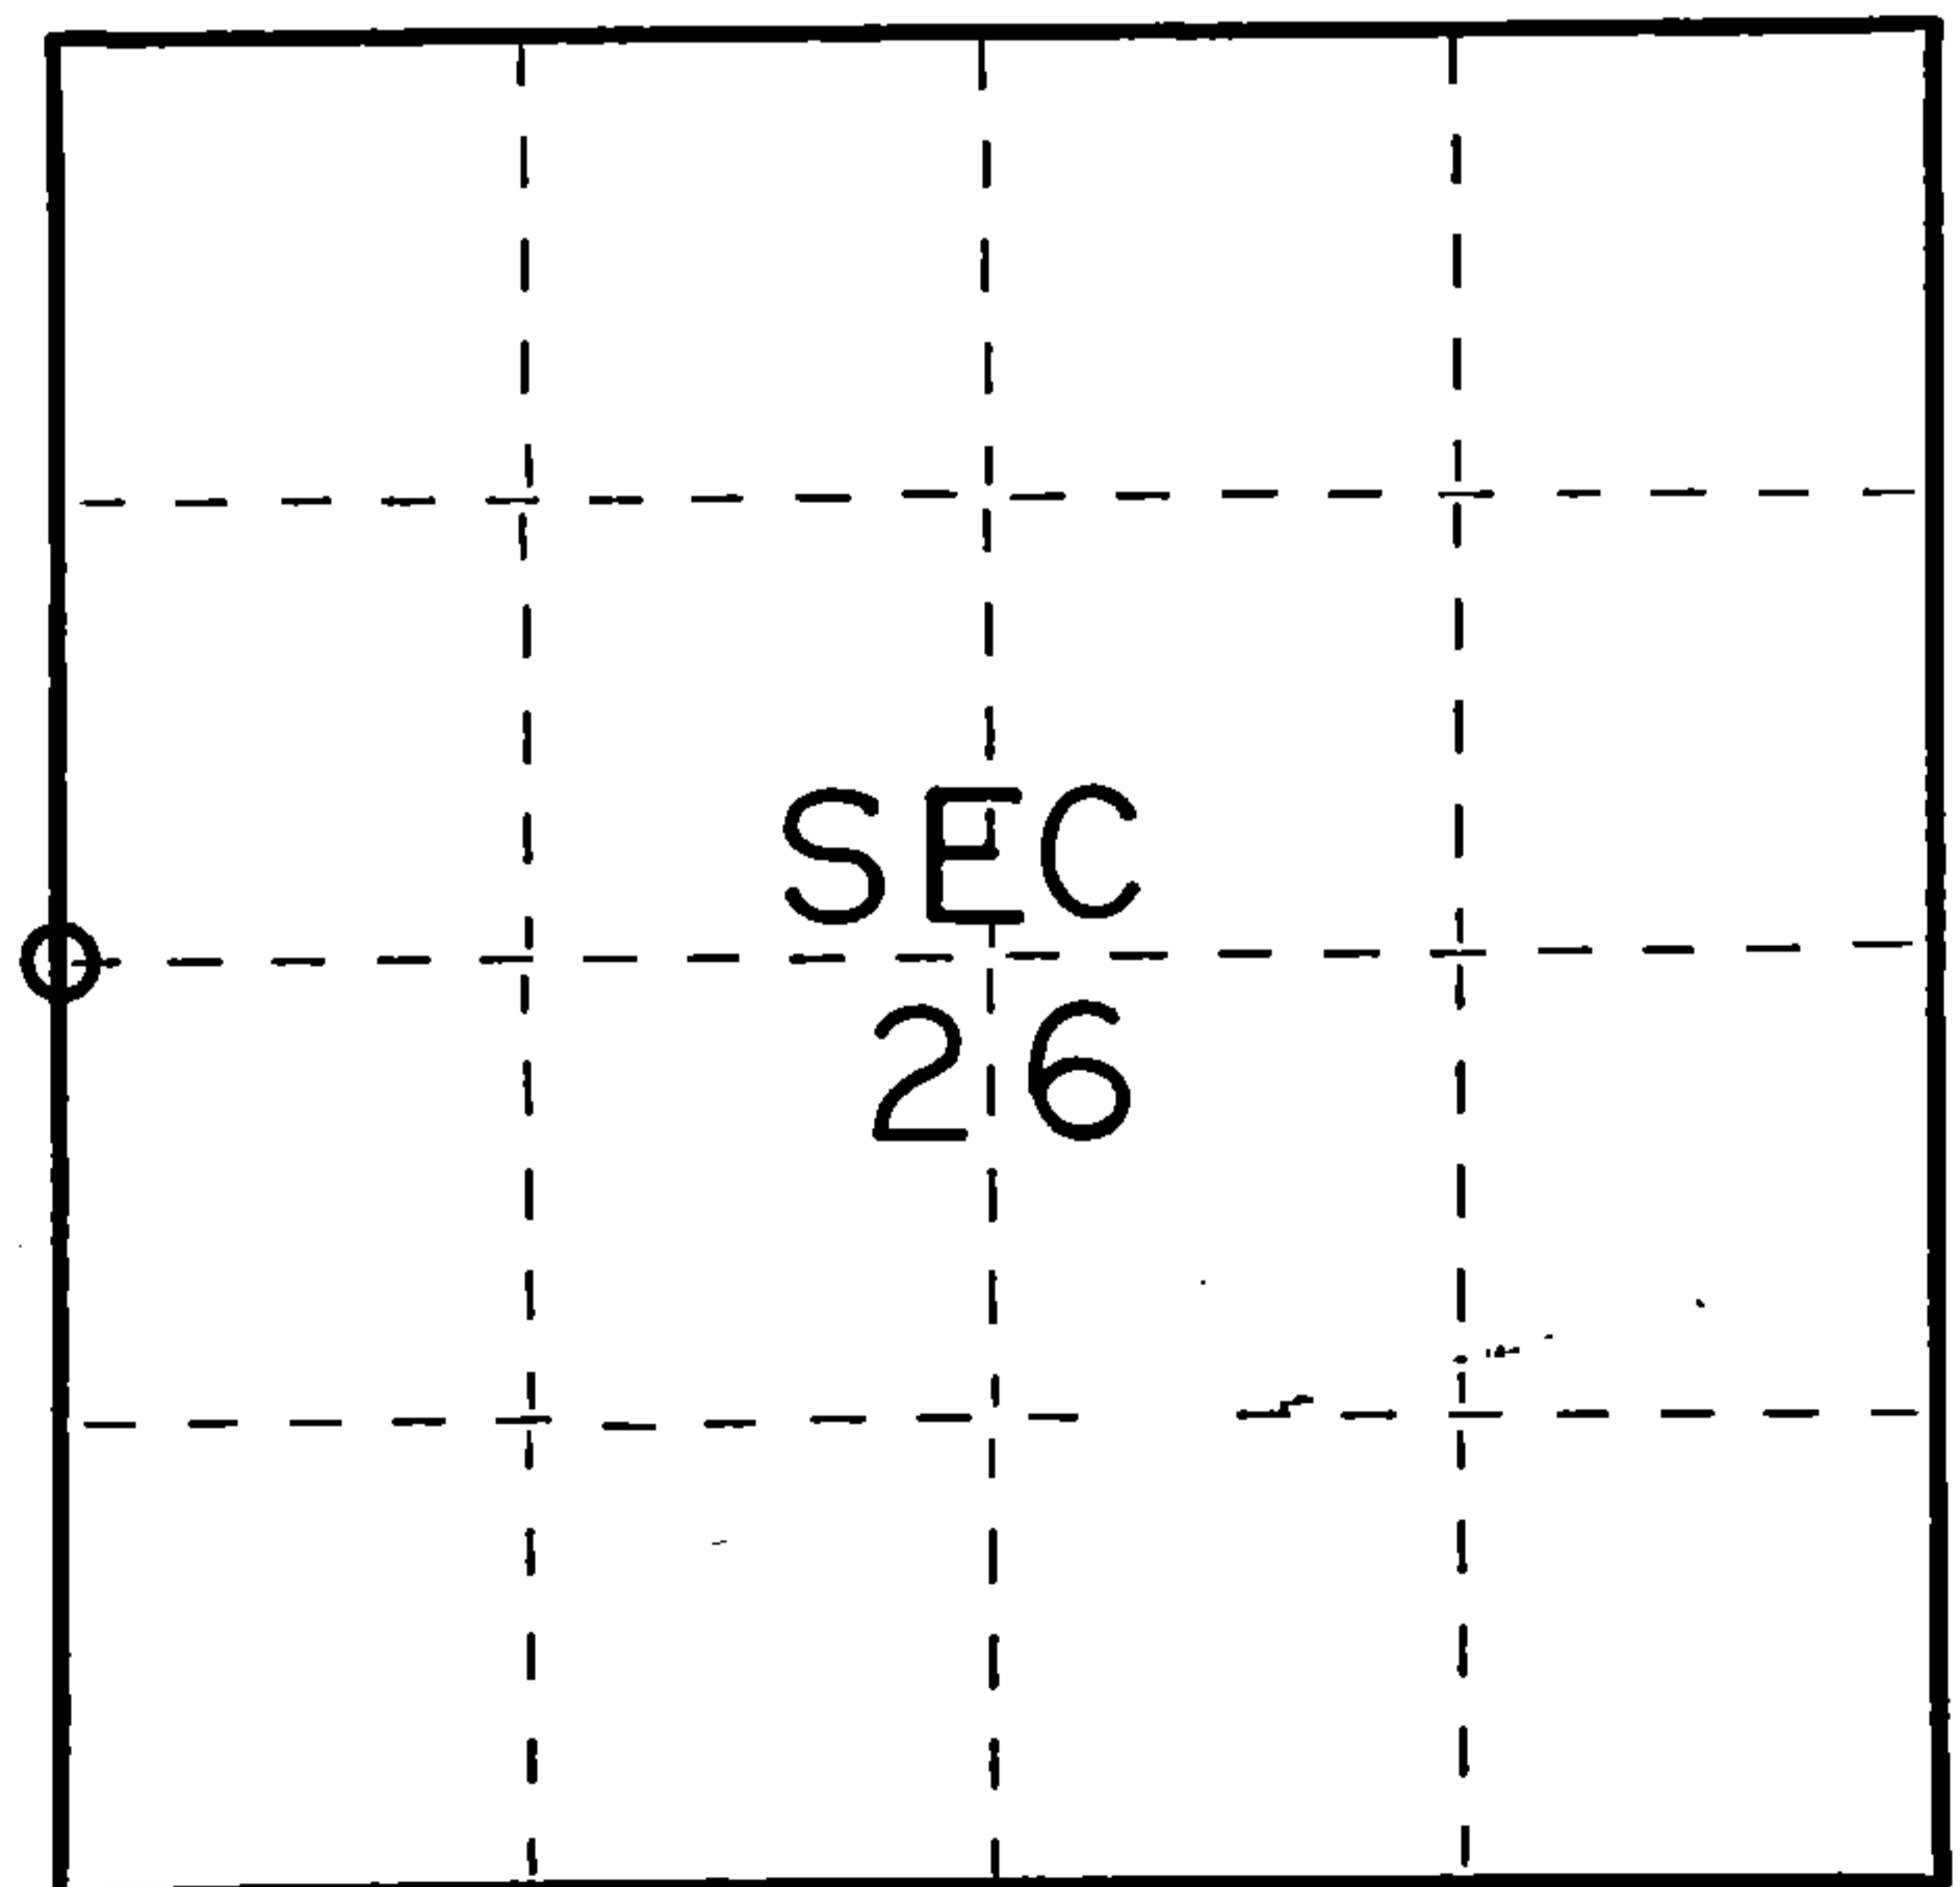

○ = Corner monument restored.

History of original corner establishment:

Original Subdivision by James Nowlin June 2 - June 12, 1865

Sugar 15 N50W 12 Lks.
Sugar 20 S6E 13 Lks.

Description of corner evidence found:

2" iron pipe 5' long with brass cap set by C.E. Walker in 1938

Description of monument and accessories I established to perpetuate the original location of this corner.

Left monument set by Walker

Ties:

Maple 10 N1/4E
Maple 10 S33W

2.35 Fee
28.61 fee



Dated at Crandon, Wis., this 15th day of January, 1976.

Signature Thomas Arnott Title Surveyor Registration No. S-887
(County Surveyor, Registered Land Surveyor, or other duly authorized official)

Office of Register of Deeds, County of Forest, I hereby certify that the within instrument was filed in this office for record on the 15th day of January, 1976 at 3 o'clock P. M.

Eugene Stitzinger Document Number 108575
(Register of Deeds)

By..... Deputy

FORM 985 M. C. MILLER CO., MILWAUKEE

43013272000