

CERTIFIED LAND CORNER RESTORATION

Index No. **79**

State of Wisconsin }  
County of Forest } ss.

History of original corner establishment:  
Original survey by James L. Nowlin June 2 - June 22, 1865

I Thomas R. Arnott, do hereby certify that on the 8th day of July, 1977, I found evidence of the 1/4 corner of sections 28 & 29 Township 36, North, Range 13 E, Fourth Principal Meridian, as described hereon; and that from this evidence I established a new monument and accessories as described hereon to perpetuate the original location of this corner.

Hemlock 6 N60E 35 lks.  
Sugar 12 S40W 10 lks.

Description of corner evidence found:  
None; in middle of old woods road  
reset post by running line back from in city

Resident witnesses:  
Larry Lyons


Description of monument and accessories I established to perpetuate the original location of this corner.

50 Forest County Aluminum monument set

Ties:  
Maple 6 S13E 44.99 feet  
Maple 8 S77W 45.44 feet



FORM 985 M. C. MILLER CO., MILWAUKEE

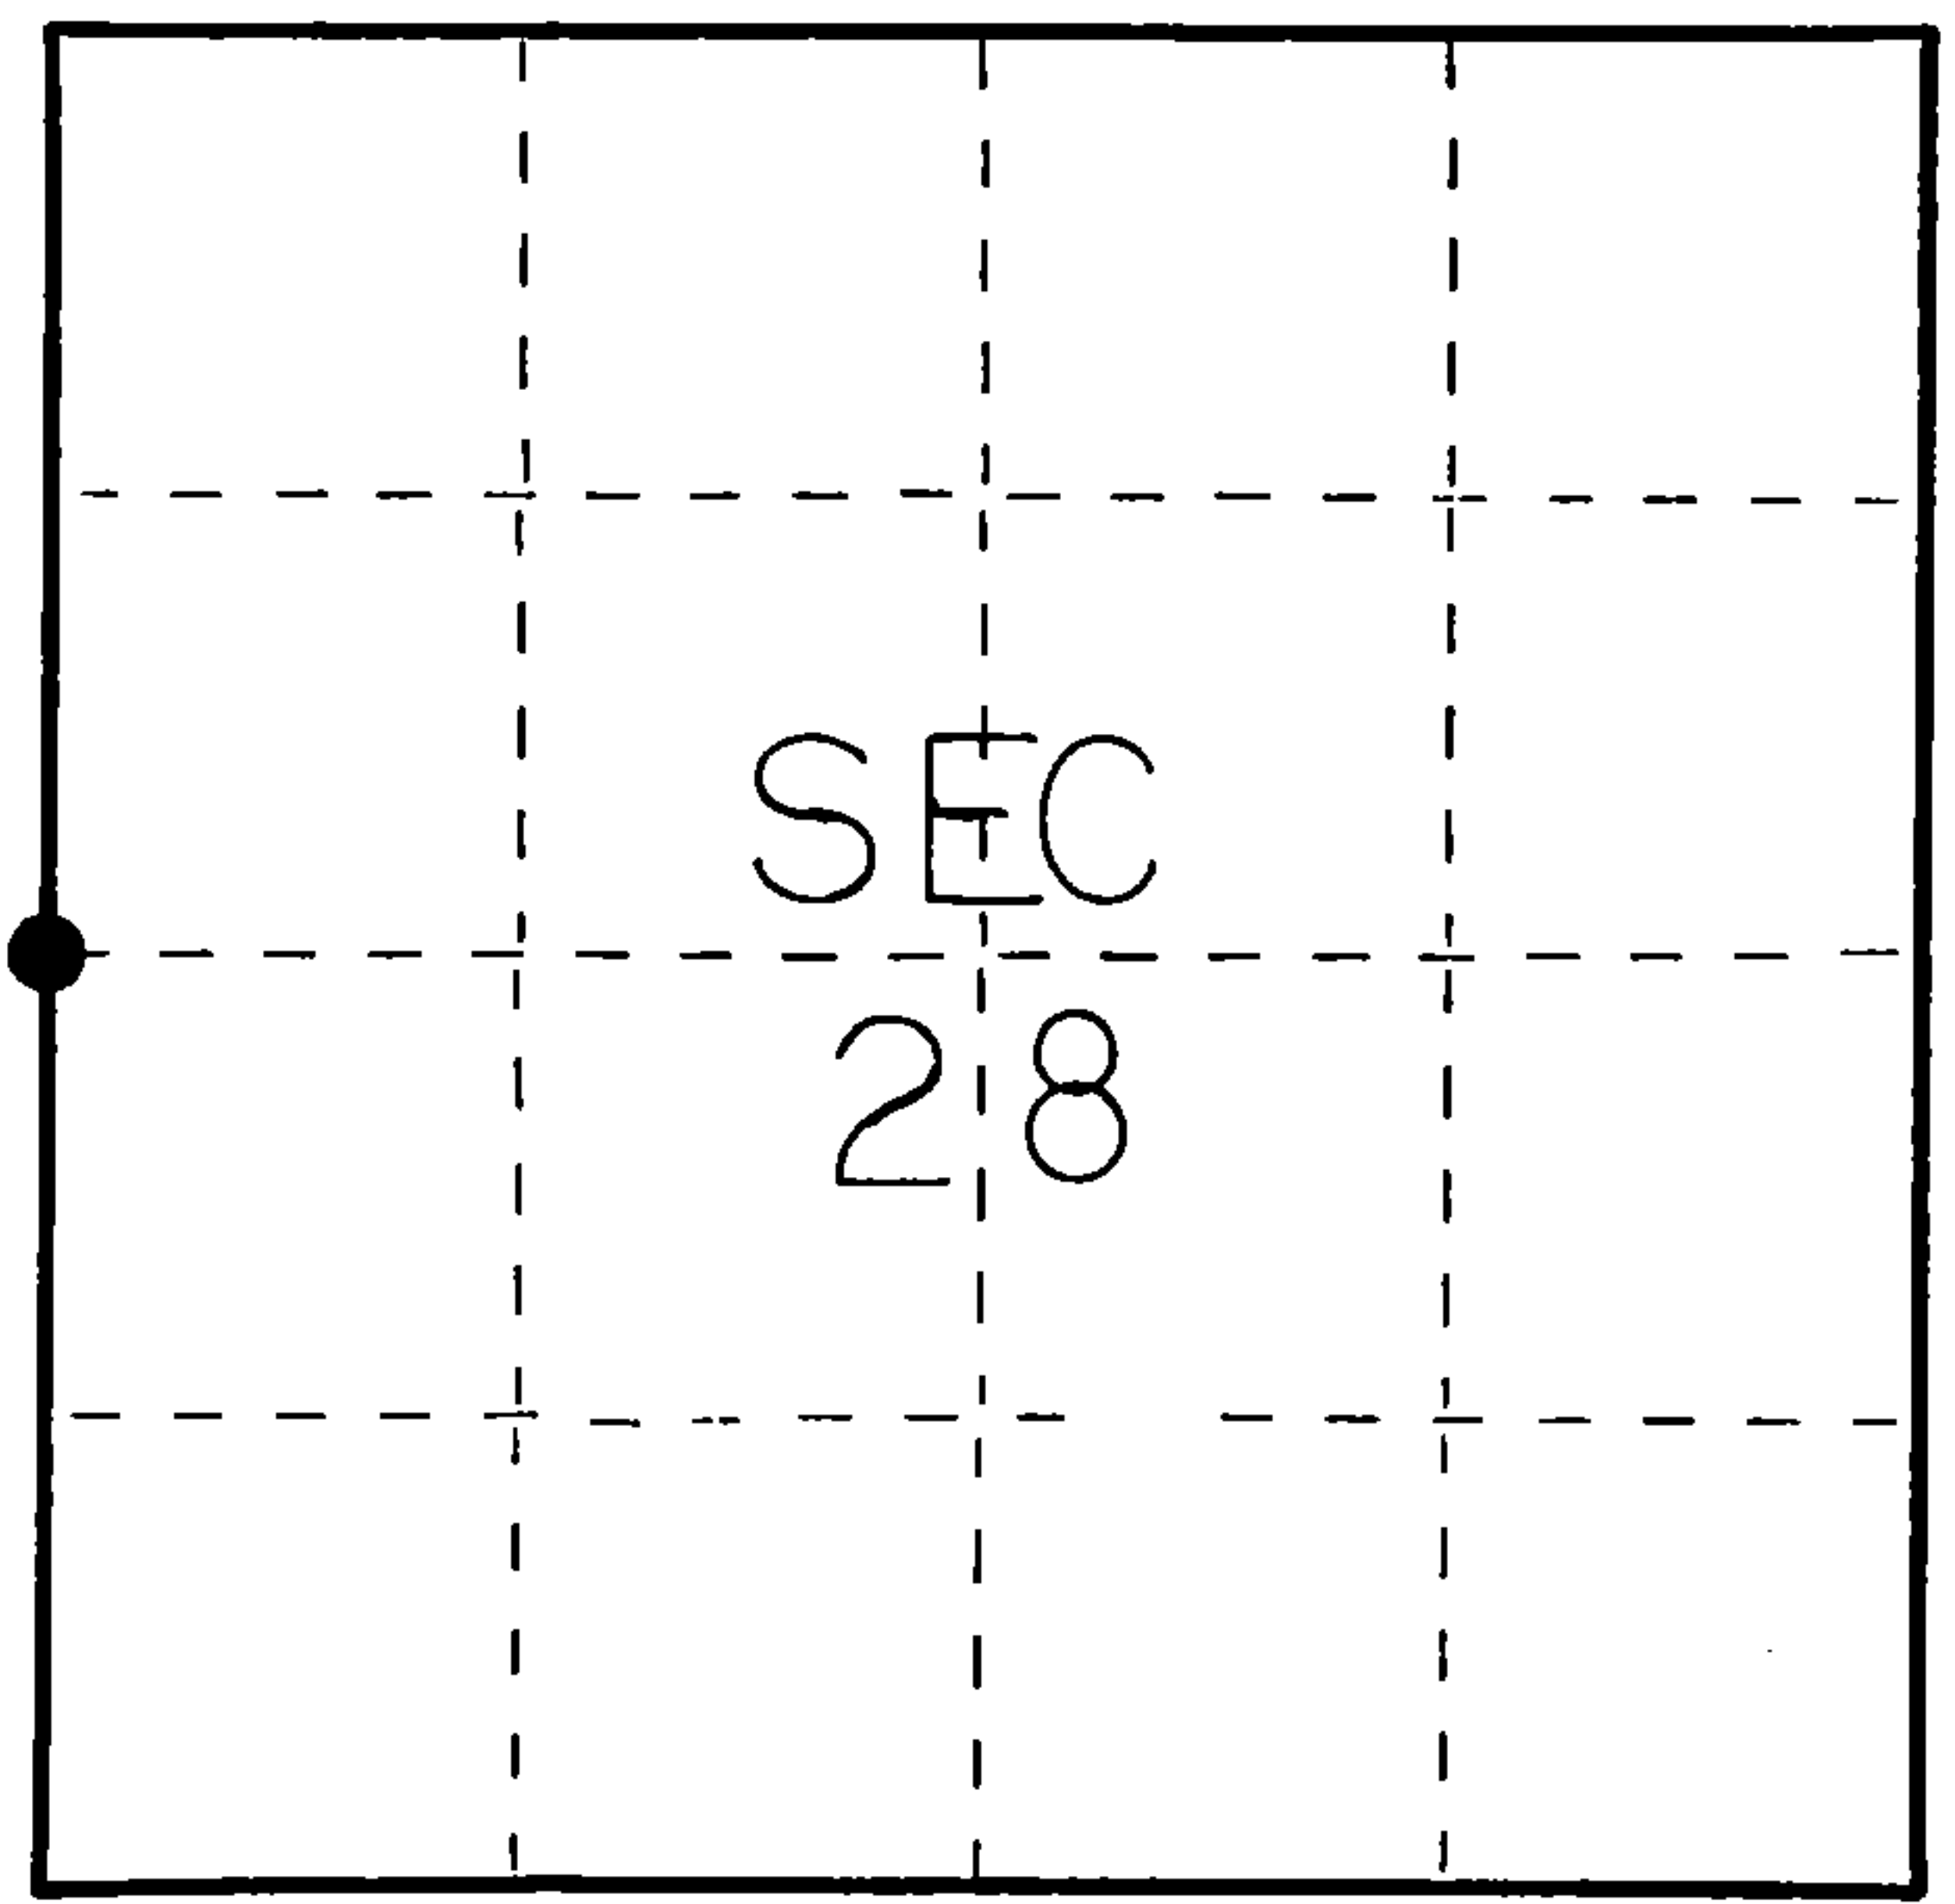

○ = Corner monument restored.

Dated at Crandon, Wis., this 2nd day of November, 1977.

Signature Thomas R. Arnott Title Surveyor Registration No. 887  
(County Surveyor, Registered Land Surveyor, or other duly authorized official)

Office of Register of Deeds, County of Forest, I hereby certify that the within instrument was filed in this office for record on the 3rd day of November, 1977 at 11 o'clock A. M.

Eugene Staszny Doc. No. 112699  
(Register of Deeds)

By \_\_\_\_\_ Deputy

431013 292000