

CERTIFIED LAND CORNER RESTORATION

Index No. W.X-5

State of Wisconsin }
County of Forest } ss.

I William B. Cochrane, do hereby certify that on the 28 th day of September, 19 80, I found evidence of the Meander corner of Sections 31 and 32 Township 36, North, Range 13 East, Fourth Principal Meridian, as described hereon; and that from this evidence I established a new monument and accessories as described hereon to perpetuate the original location of this corner.

Resident witnesses:

Miles H. Cochrane

Dennis E. Statezny

History of original corner establishment:
Surveyed in 1864 by James L. Nowlin

From the $\frac{1}{4}$ corner between sections 5 and 32 on the township line, North with $\frac{1}{4}$ section line 55.00 chains, then West 40.00 chains to line between sections 31 and 32 and at North side of lake set Meander Corner post.

Y. Pine, 15", N 64° E, 15 links
Y. Pine, --, N 83° W, 17 links

Description of corner evidence found:

No evidence of the original corner was found. From the section corner common to sections 29, 30, 31, and 32 measuring South and using the center line of the city street determined from measurements between the side-walks, I was able to re-establish the location of this corner.


Description of monument and accessories I established to perpetuate the original location of this corner.

At the corner position I set a 2½ inch diameter aluminum pipe monument with a Forest County aluminum cap stamped:


T36N R13E, S31, S32, 1980, S-1107, MEANDER CORNER

No accessories were available.

The section corner common to sections 29, 30, 31, and 32 bears North 2° 34' 10" West, 1626.8 feet.

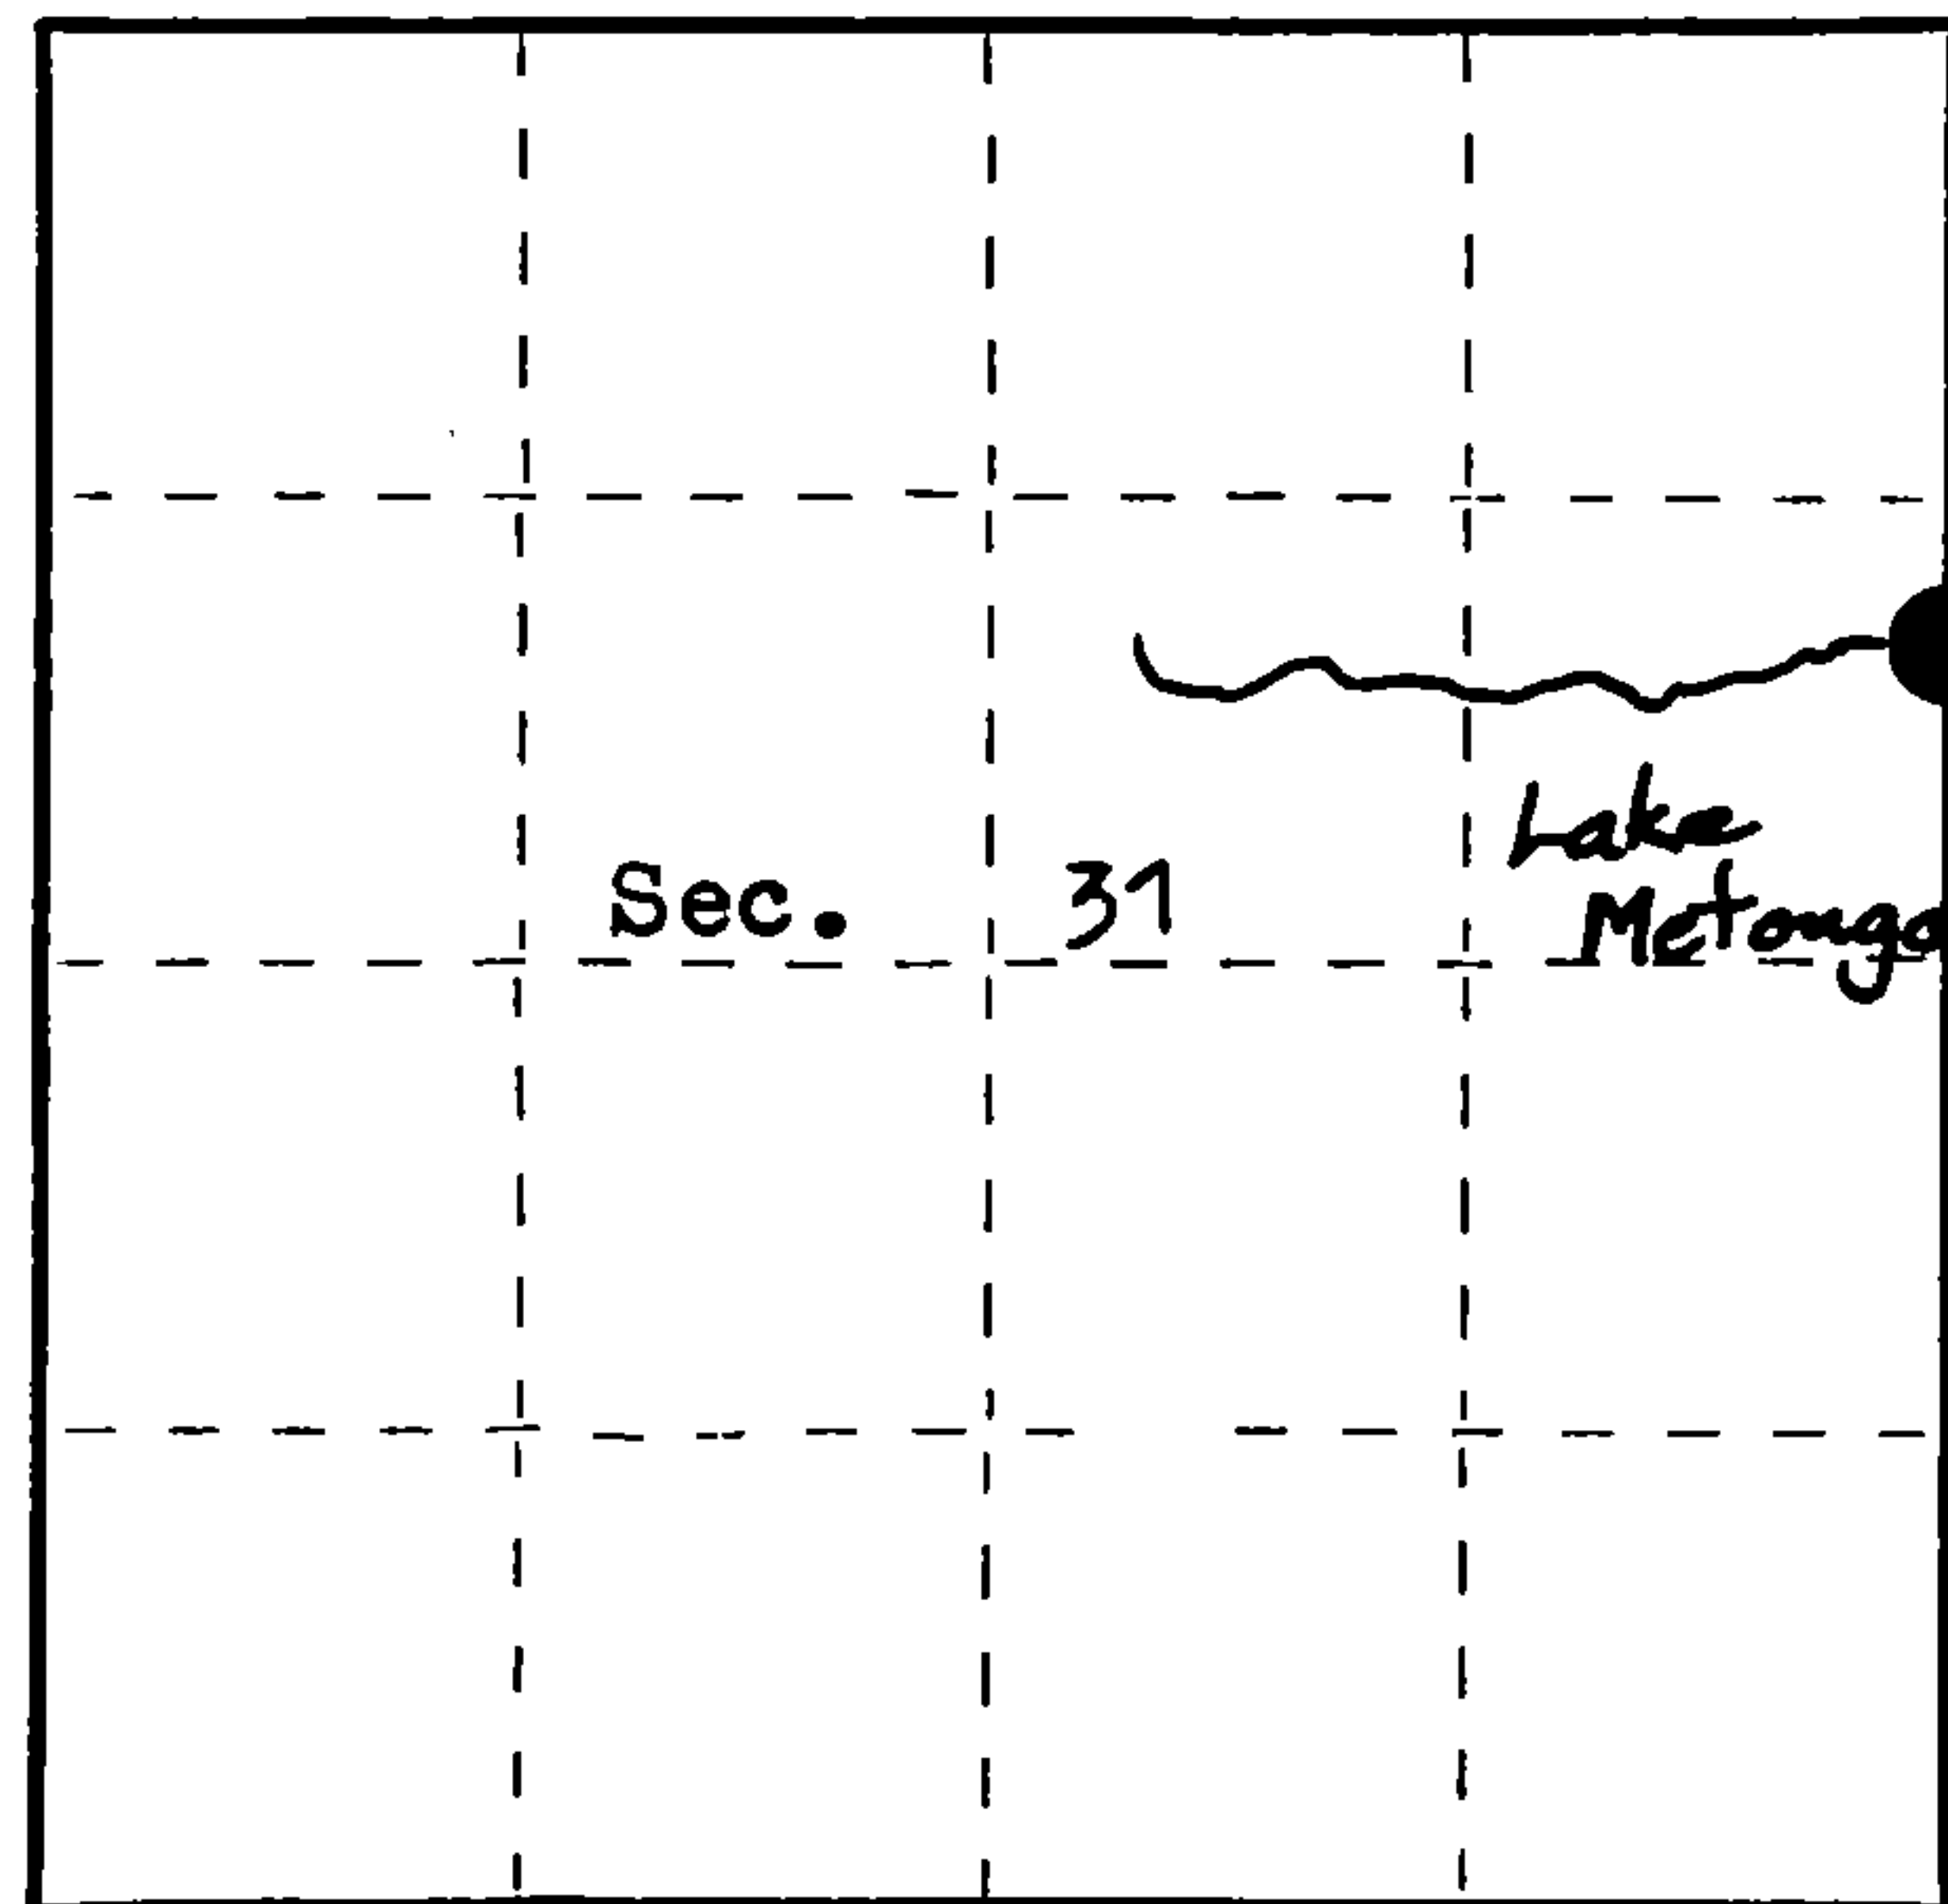

○ = Corner monument restored.

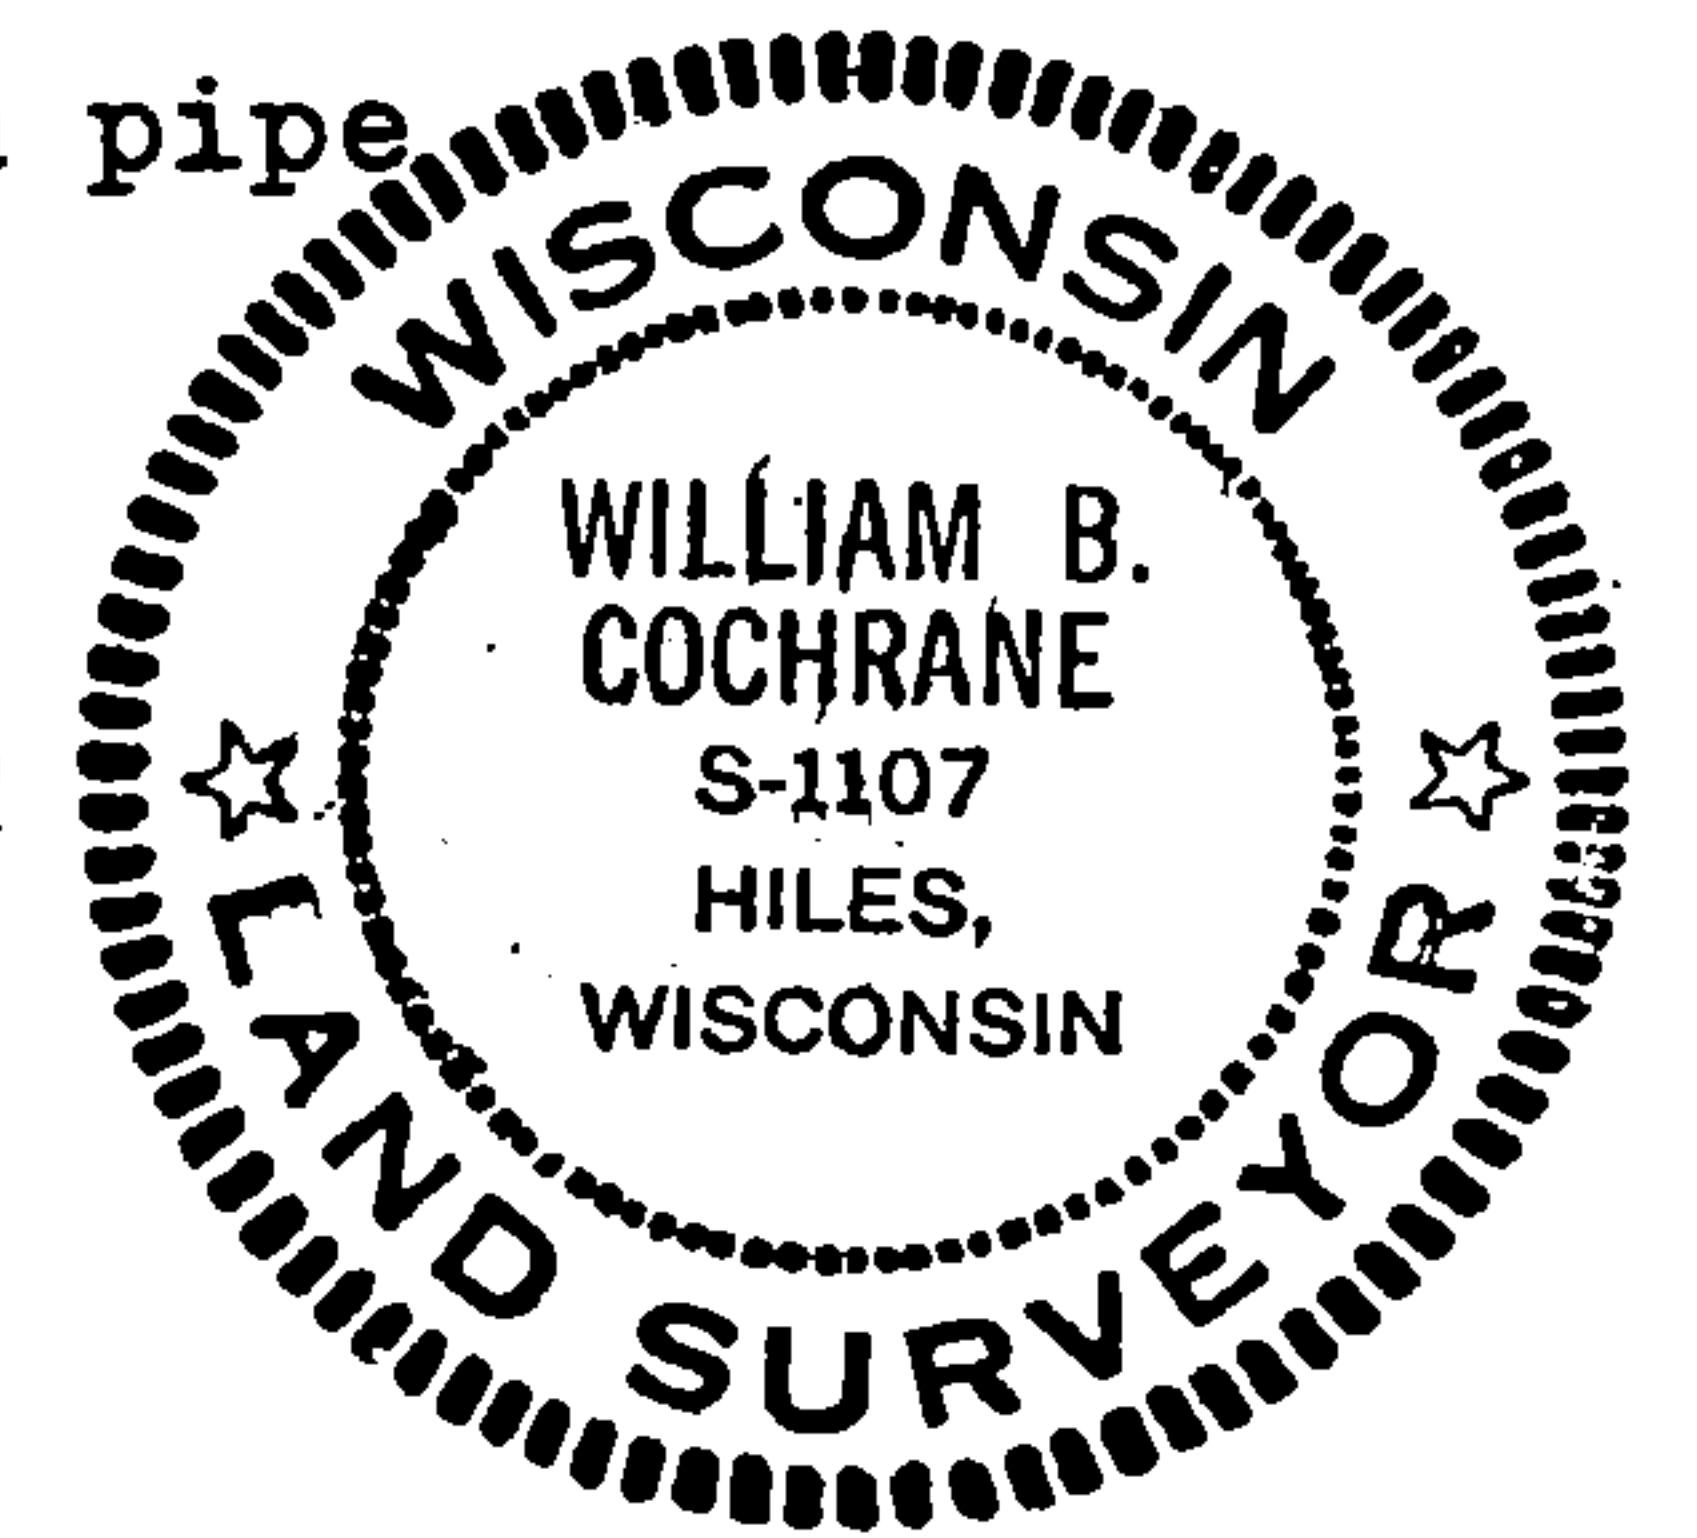

Dated at Hiles, Wis., this 8 th day of December, 19 80.

Signature William B. Cochrane Title Land Surveyor Registration No S-1107
(County Surveyor, Registered Land Surveyor, or other duly authorized official)

Office of Register of Deeds, County of Forest, I hereby certify that the within instrument was filed in this office for record on the 19 th day of December, 19 80 at 11:30 o'clock A. M.

Eugene Statezny
(Register of Deeds)

DOCUMENT NO. **119137**

By _____ Deputy

FORM 985 H. C. MILLER CO., MILWAUKEE

43613312800