

CERTIFIED LAND CORNER RESTORATION

Index No. E-22

E 22

State of Wisconsin }
County of Forest } ss.

History of original corner establishment:


No evidence of any previous corner.

I, Daniel K. Pleoger, do hereby certify that on the 29th day of March, 1982, I ~~found~~ est. ~~corner of~~ the W 1/16 corner of Sections 1 & 12 Township 35, North, Range 14 East, Fourth Principal Meridian, as described hereon; and that from this evidence I established a new monument and accessories as described hereon to perpetuate the original location of this corner.

Description of corner evidence found:

Total distance from section corner 1-2-11-12 to 1/4 corner between sections 1-12 is 2654.78 ft. at bearing N88-05-58E. Set W 1/16 1327.39 ft. intermediate.

Resident witnesses

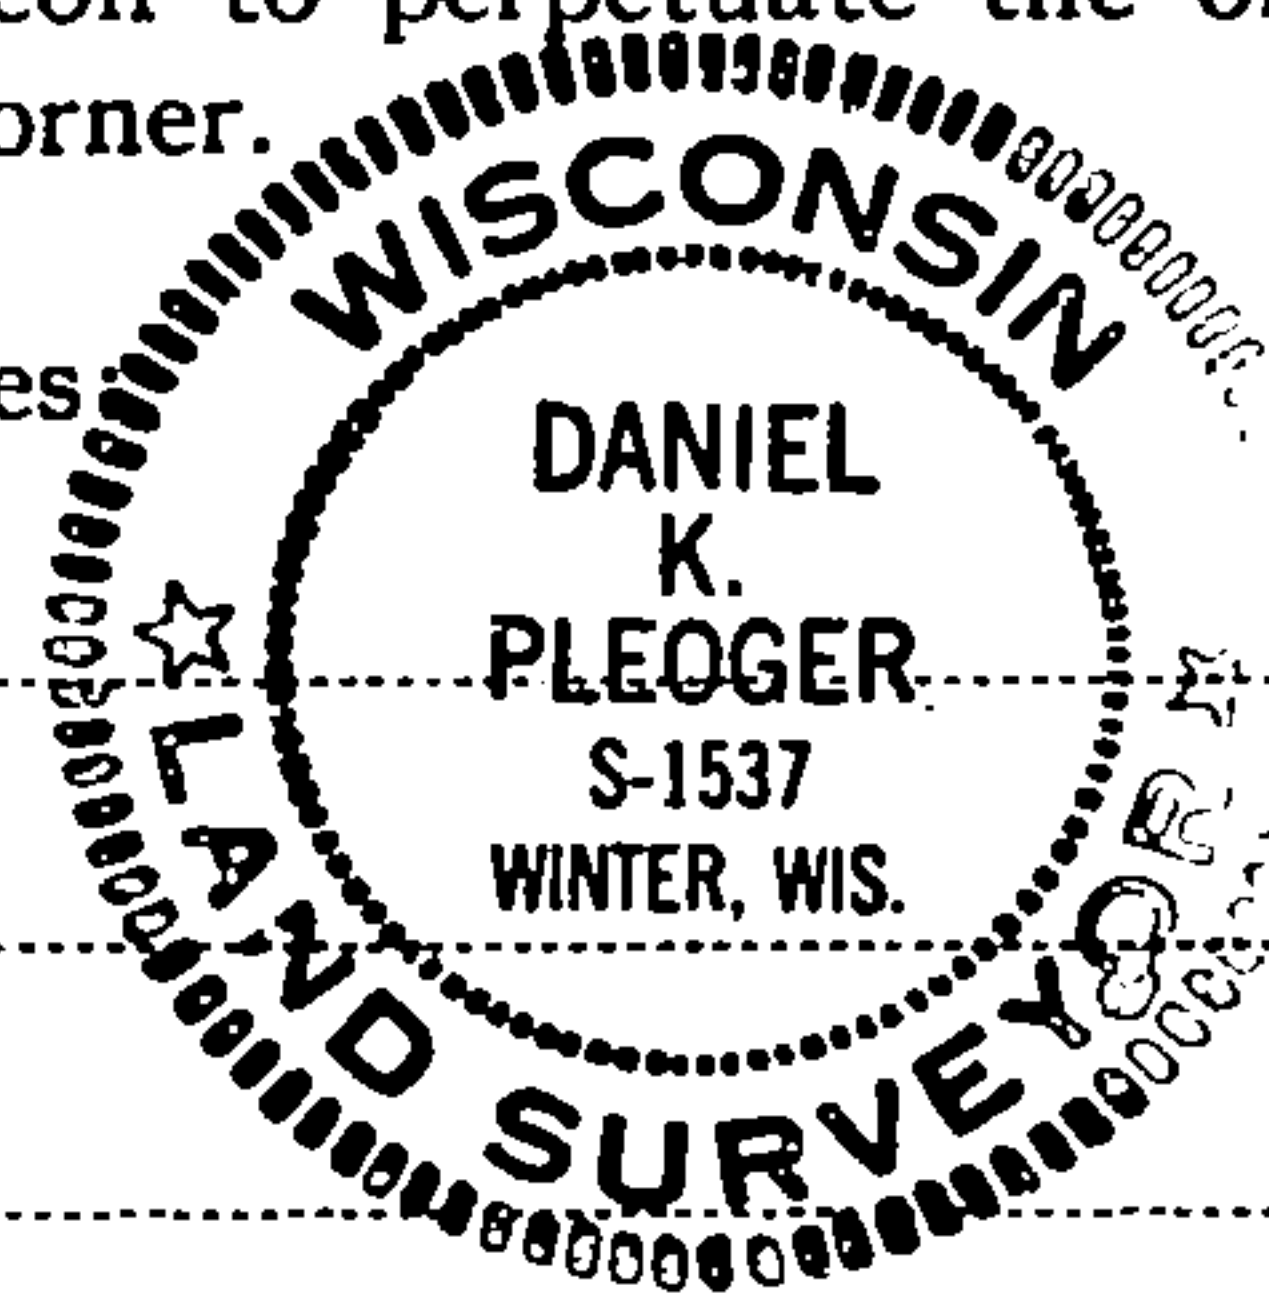

Description of monument and accessories I established to perpetuate the original location of this corner.

Set a 1" iron pipe with 2" diameter alloy cap stamped: Monument projects 24" above ground.


S1537
T36N R14E

W 1/16 $\frac{S|1}{S|12}$

CPI - 1982

Marked NBTs:

Sugar 5" S72W 16.97 ft.
Sugar 8" N27W 13.95 ft.
Scribed 1/16 B.T.

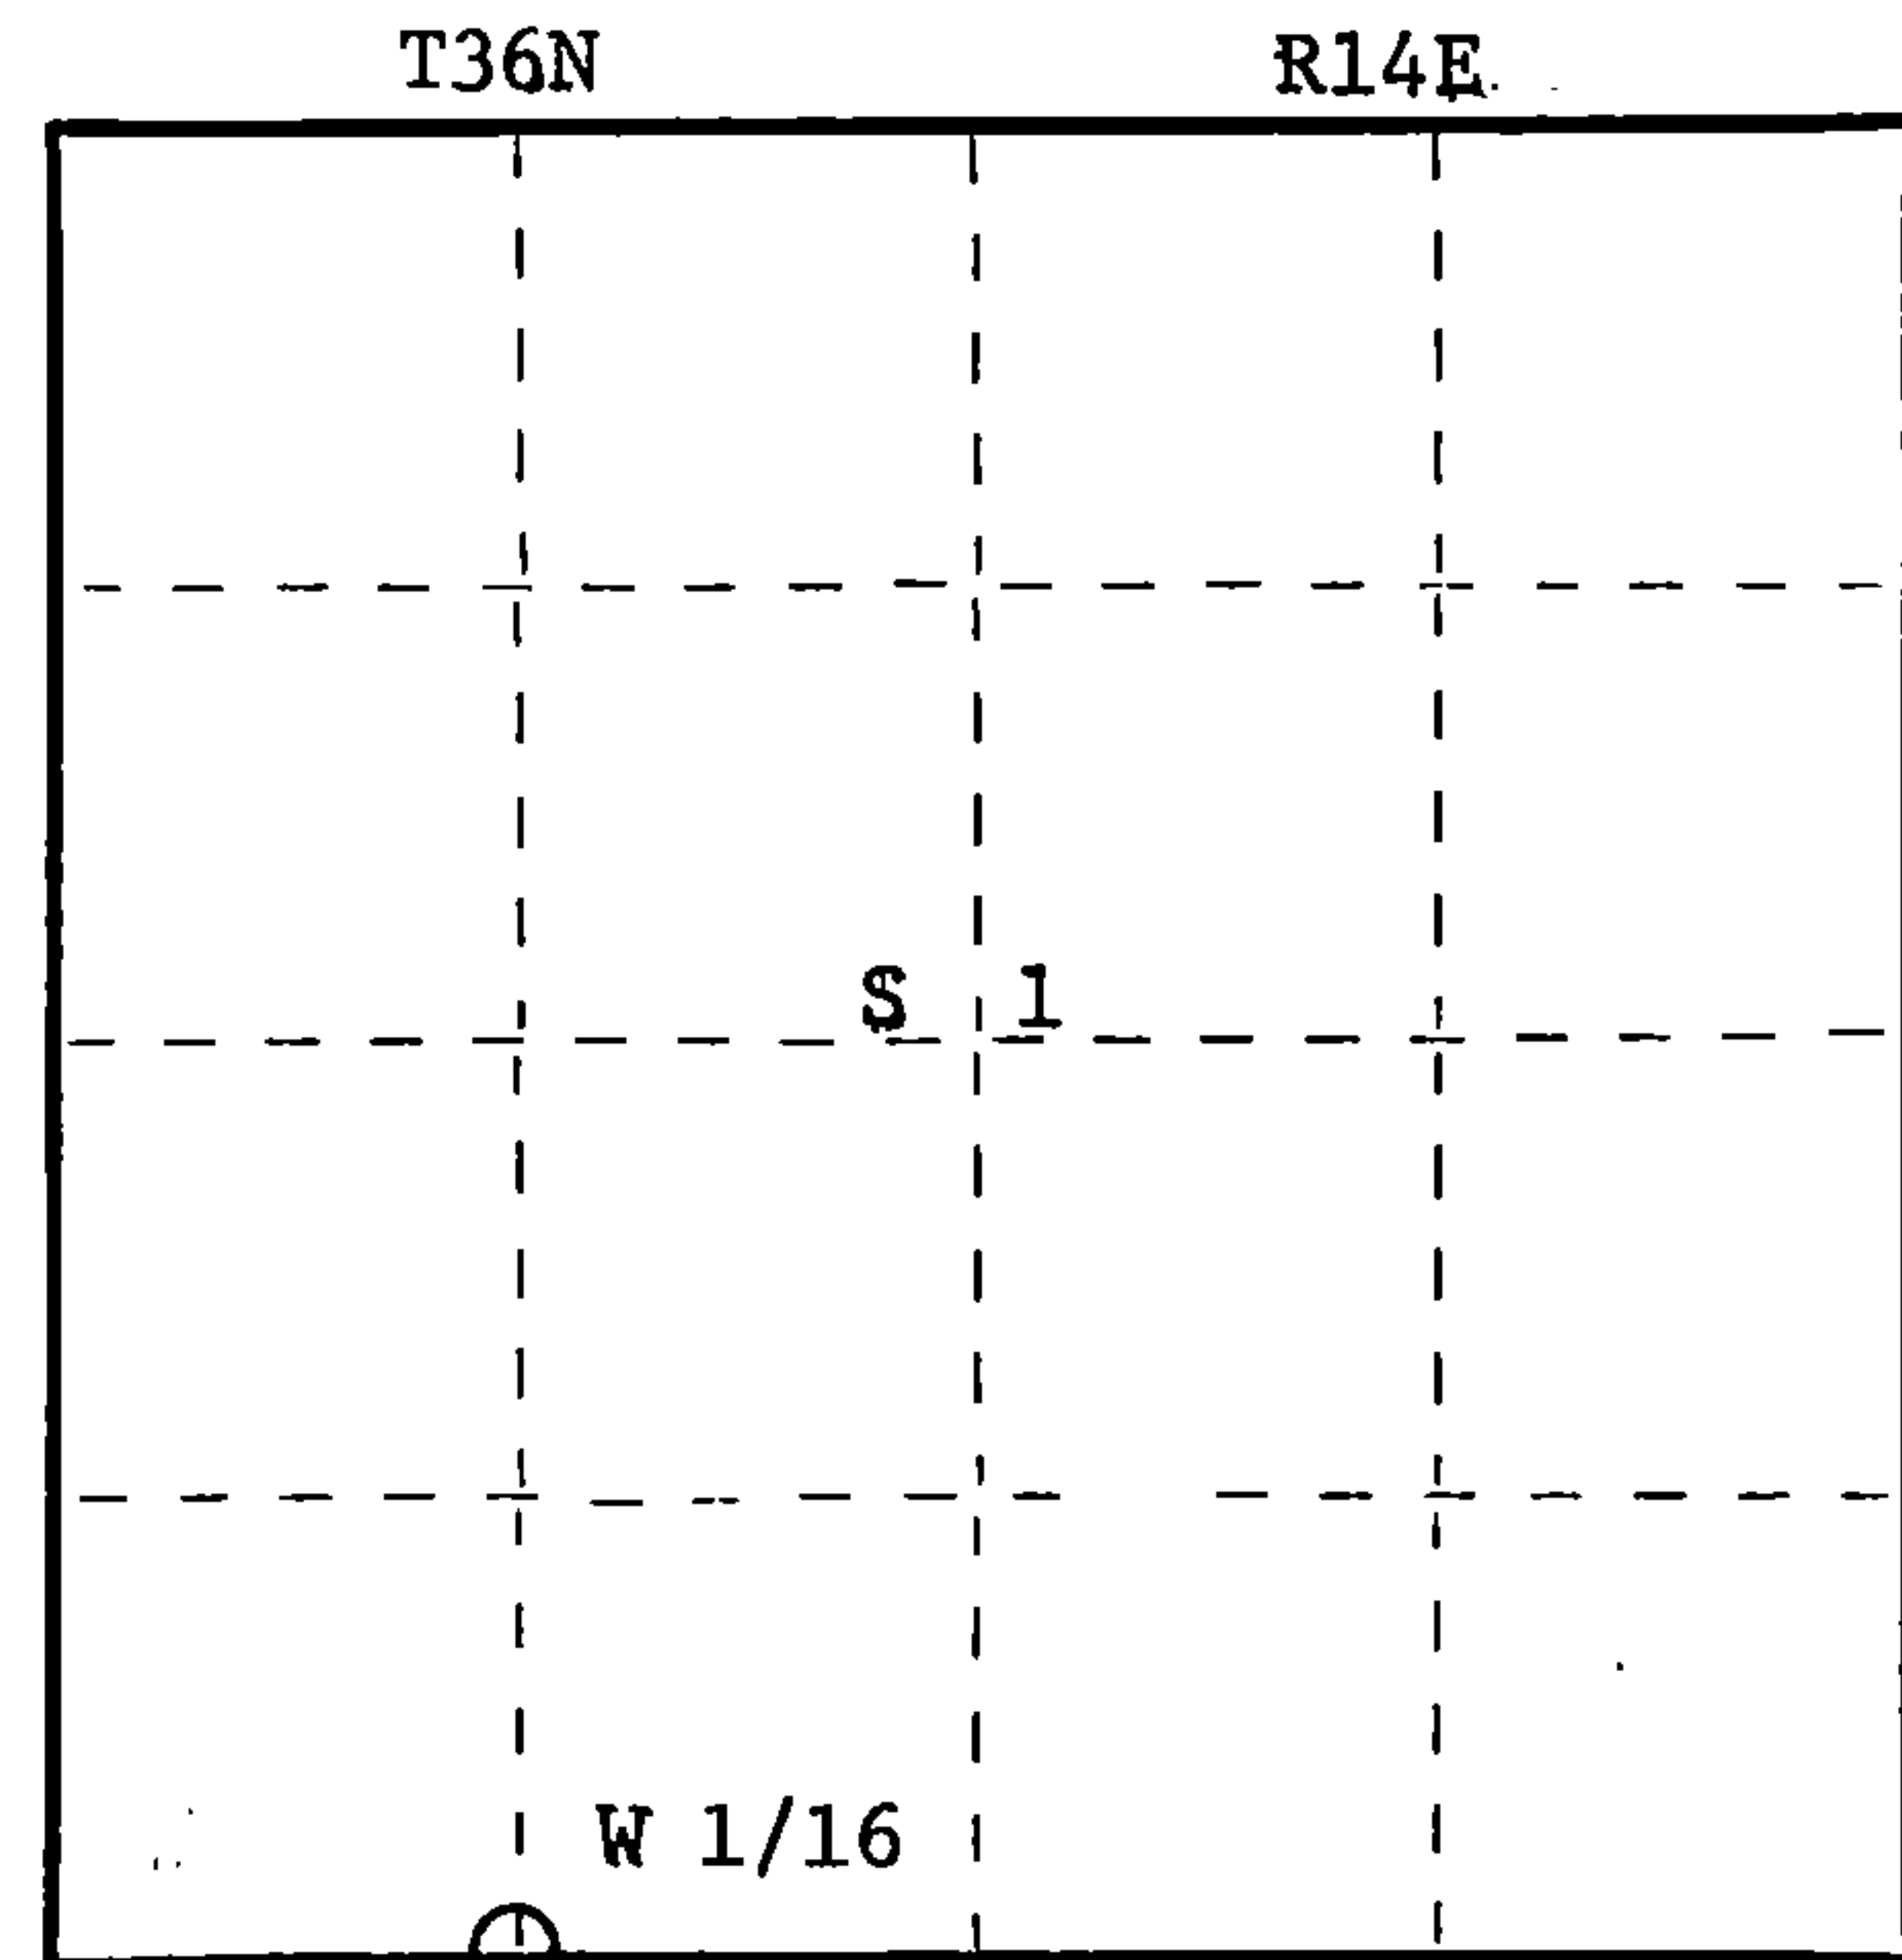

○ = Corner monument restored.

Dated at Rhineland, Wis., this 18th day of May, 1982

Signature Daniel K. Pleoger Title Registered Land Surveyor Registration No. 1537
(County Surveyor, Registered Land Surveyor, or other duly authorized official)

Office of Register of Deeds, County of Forest, I hereby certify that the within instrument was filed in this office for record on the 15th day of June, 1982 at 10:00 o'clock A. M.

Eugene Statezny
(Register of Deeds)

By Sharon Mueller Deputy

DOCUMENT NO.
121693

FORM 985 H. C. MILLER CO., MILWAUKEE

43614010030