

CERTIFIED LAND CORNER RESTORATION

Index No. D-1

State of Wisconsin }
County of Forest } ss.


I Philip T. Hansen, do hereby
certify that on the 27th day
of September, 1979, I ~~found~~
~~recovered~~ established S 1/16
corner of Sections 1 and 6
Township 36, North, Range
14 & 15 East, Fourth Principal Meridian,
as described hereon; and that from this evidence
I established a new monument and accessories
as described hereon to perpetuate the original
location of this corner.

Resident witnesses


Glen Barker

Jim Claflin

Herb Wagoner

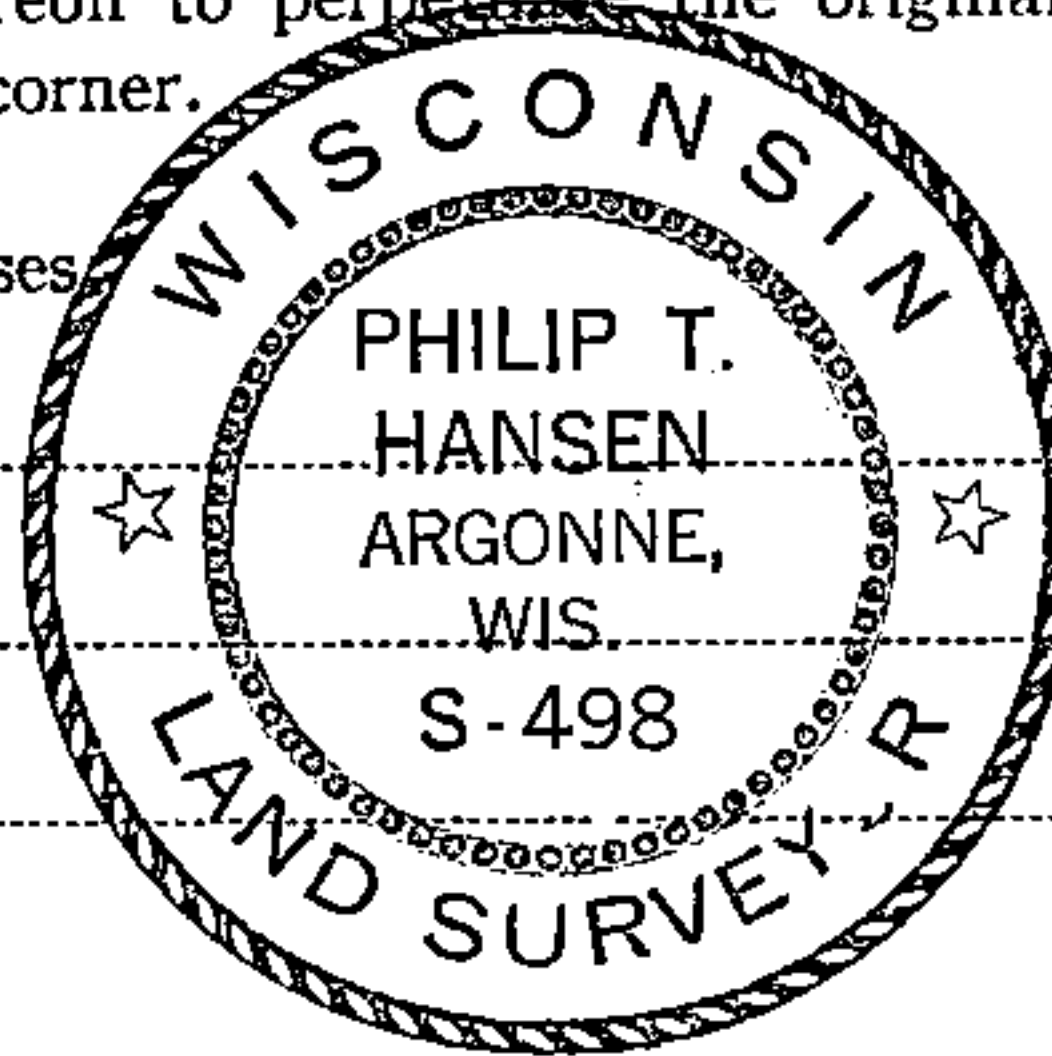

T36N R15E

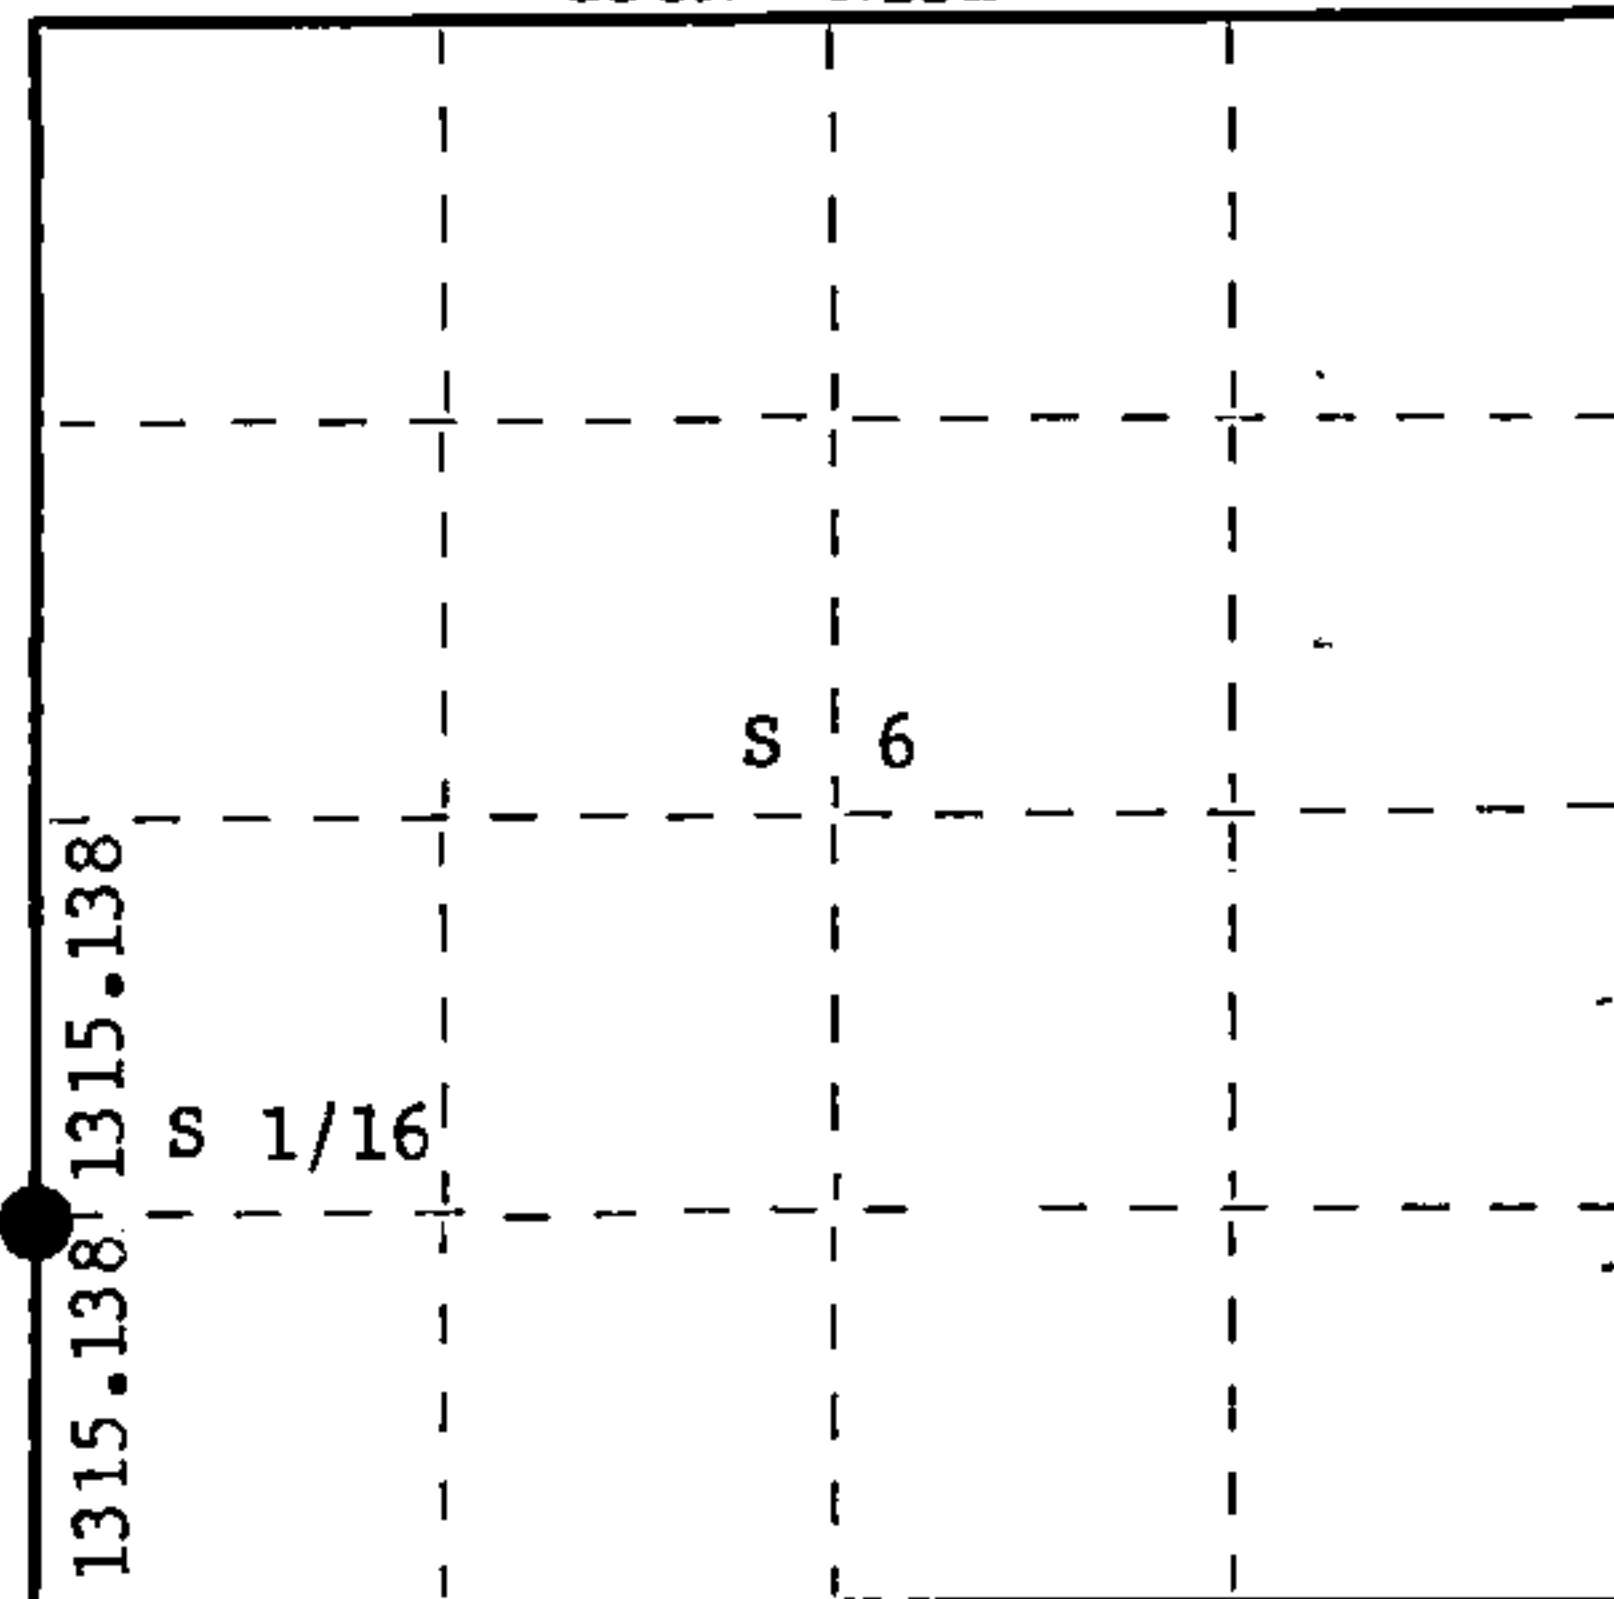

○ = Corner monument restored.

History of original corner establishment:

No records of any survey available.

No evidence of any corner recovered.

Description of corner evidence found:

Corner established by traverse and computation. Ran traverse from section corners 1, 6, 7 and 12 to 1/4 corner between sections 1 and 6.

Computed distance is 2630.276 feet at bearing N 1° 54' 25" E.

Set corner by proportional measurement, equidistant at 1315.138 feet.

Description of monument and accessories I established to perpetuate the original location of this corner.

Set 1-1/2" iron pipe with brass cap, stamped:

Marked NBT's -

Maple 6" S54°E 39.40 feet, scribed 1/16 BT.

Maple 5" N60°W 20.38 feet, scribed 1/16 BT.

R S498 R
14 T36N 15
E S1 S6 E
S 1/16
CPI-1979

Dated at Rhineland, Wis., this 9th day of October, 1979

Signature Philip T. Hansen Title Registered Land Surveyor Registration No. S-498
(County Surveyor, Registered Land Surveyor, or other duly authorized official)

Office of Register of Deeds, County of Forest, I hereby certify that the within
instrument was filed in this office for record on the 13th day of November, 1979
at 8:30 o'clock A. M.

Eugene Staszny
(Register of Deeds)

By _____ Deputy

DOCUMENT NO. **117089**