

CERTIFIED LAND CORNER RESTORATION
U.S. PUBLIC LAND SURVEY

History of original corner establishment:

Original corner established by James McBride, deputy surveyor, in 1859, from which cedar 14" bears N18W 16 links and Cedar 10" N21E 20 links.

State of Wisconsin }
County of Forest } ss.

I, Glen Barker, do hereby certify that on the 12th day of November, 1985, I found ~~established~~ Quarter corner of Sections 9 & 10 Township 36, North, Range 14 East, Fourth Principal Meridian, as described hereon; and that from this evidence I established a new monument and accessories as described hereon to perpetuate the original location of this corner.

Resident witnesses:

N. Spiess

H. Wagoner

Description of corner evidence found:

Corner re-established by proportionate measurement. Total distance from section corner 9,10,15,16 to section corner 3,4,9,10 is 5374.37. Set 1/4 corner 2687.185 intermediate. (see back)


Description of monument and accessories I established to perpetuate the original location of this corner.

Set a 2-1/4" aluminum Forest Co. monument with 3" diameter alloy cap, stamped: Monument projects 3" above ground.

Marked NBT's:

- Sugar 7" N32W 11.45'
- Sugar 5" N55E 12.39'
- Sugar 5" S48E 16.13'
- Sugar 6" S37W 11.75'

T36N R14E
S9 + S10
1985
S1682

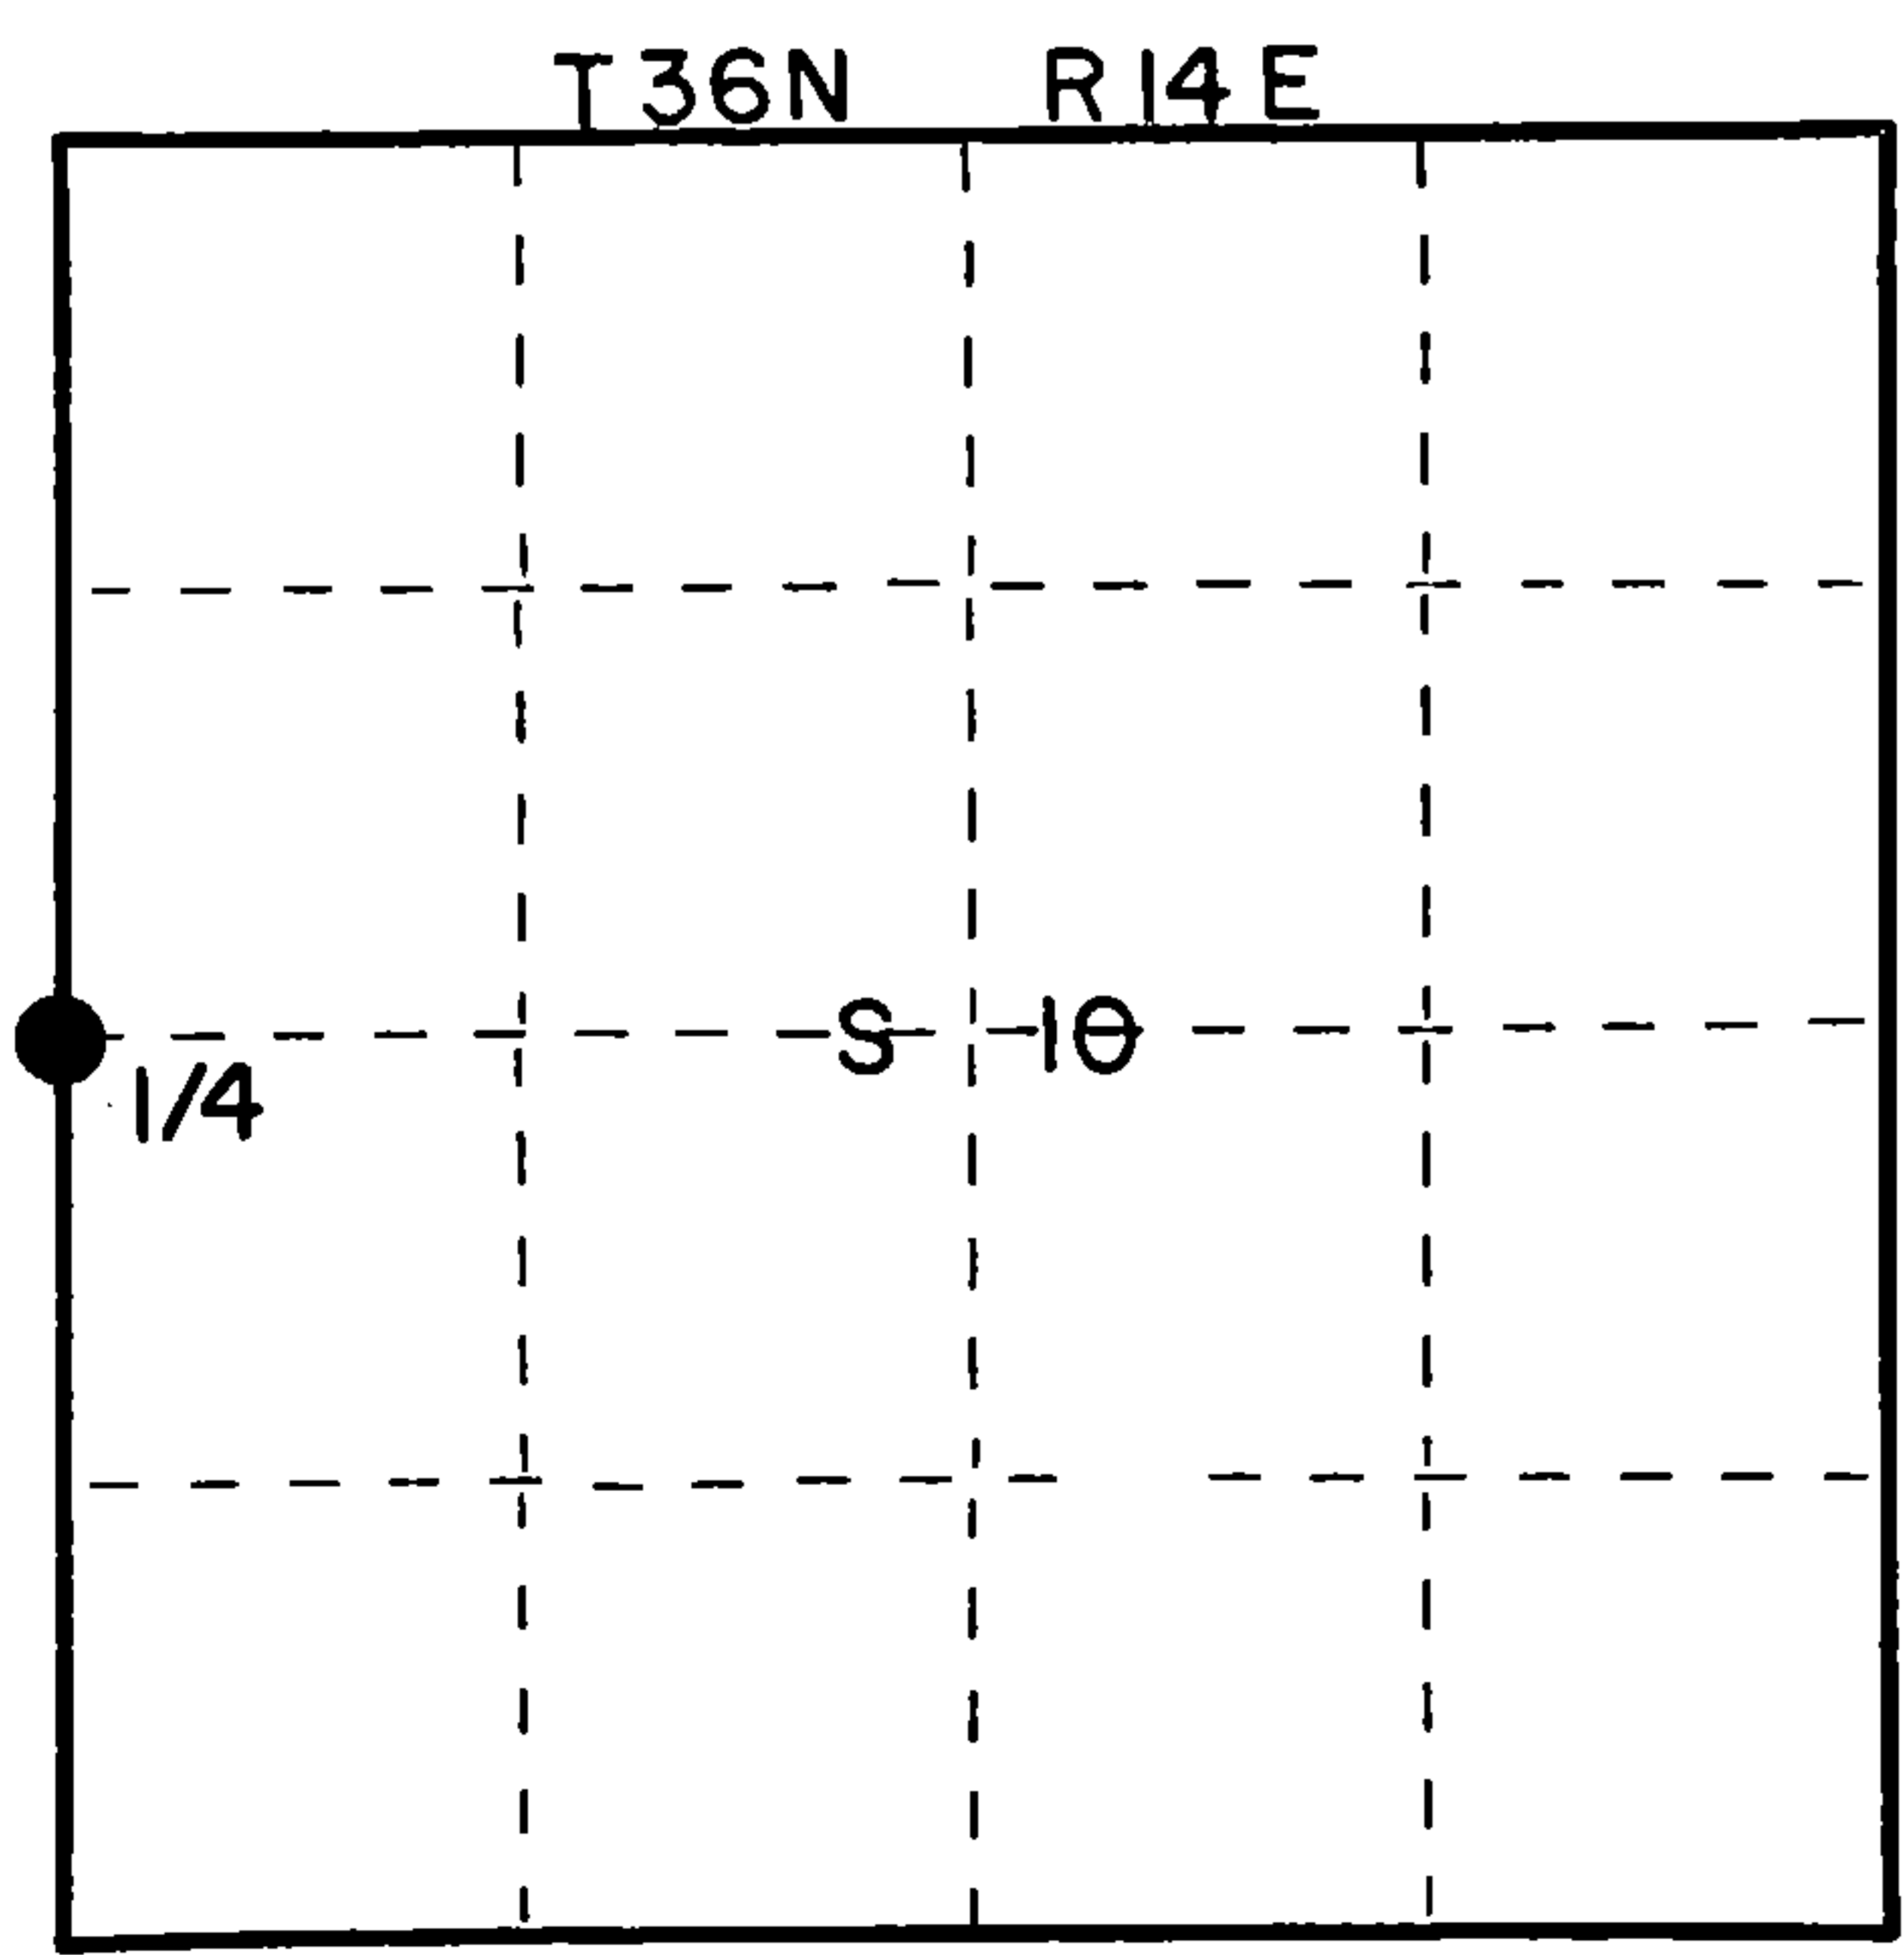

○ = Corner monument restored.

Dated at Rhinelander, Wis., this 23rd day of December, 1985.

Signature Glen Barker Title _____ Registration No. 1682
(County Surveyor, Registered Land Surveyor, or other duly authorized official)

Office of Register of Deeds, County of Forest, I hereby certify that the within instrument was filed in this office for record on the 1st day of May, 1986 at 10:30 o'clock A. M.

Paul Aschenbrenner
(Register of Deeds)

By _____ Deputy

DOCUMENT NUMBER 130114

FORM 985 H. C. MILLER CO., MILWAUKEE

43614072000

