

CERTIFIED LAND CORNER RESTORATION

Index No. **K 12**

State of Wisconsin }  
County of Forest } ss.

I Philip T. Hansen, do hereby certify that on the 13th day of January, 1976, I found evidence of the NE-1/16 corner of Section 16 Township 36, North, Range 14 East, Fourth Principal Meridian, as described hereon; and that from this evidence I established a new monument and accessories as described hereon to perpetuate the original location of this corner.

History of original corner establishment:  
Origin of corner unknown. No record of survey on file in County Courthouse. This corner recovered and maintained by Consolidated foresters since 1949. Corner also has been maintained by Connor Forest Industry foresters.


Description of corner evidence found:  
Recovered 2-1/2" iron pipe projecting 2' above ground. No evidence of OBT's visible.

Resident witnesses:

Glen Barker

Jim Claflin

Tom Jewell

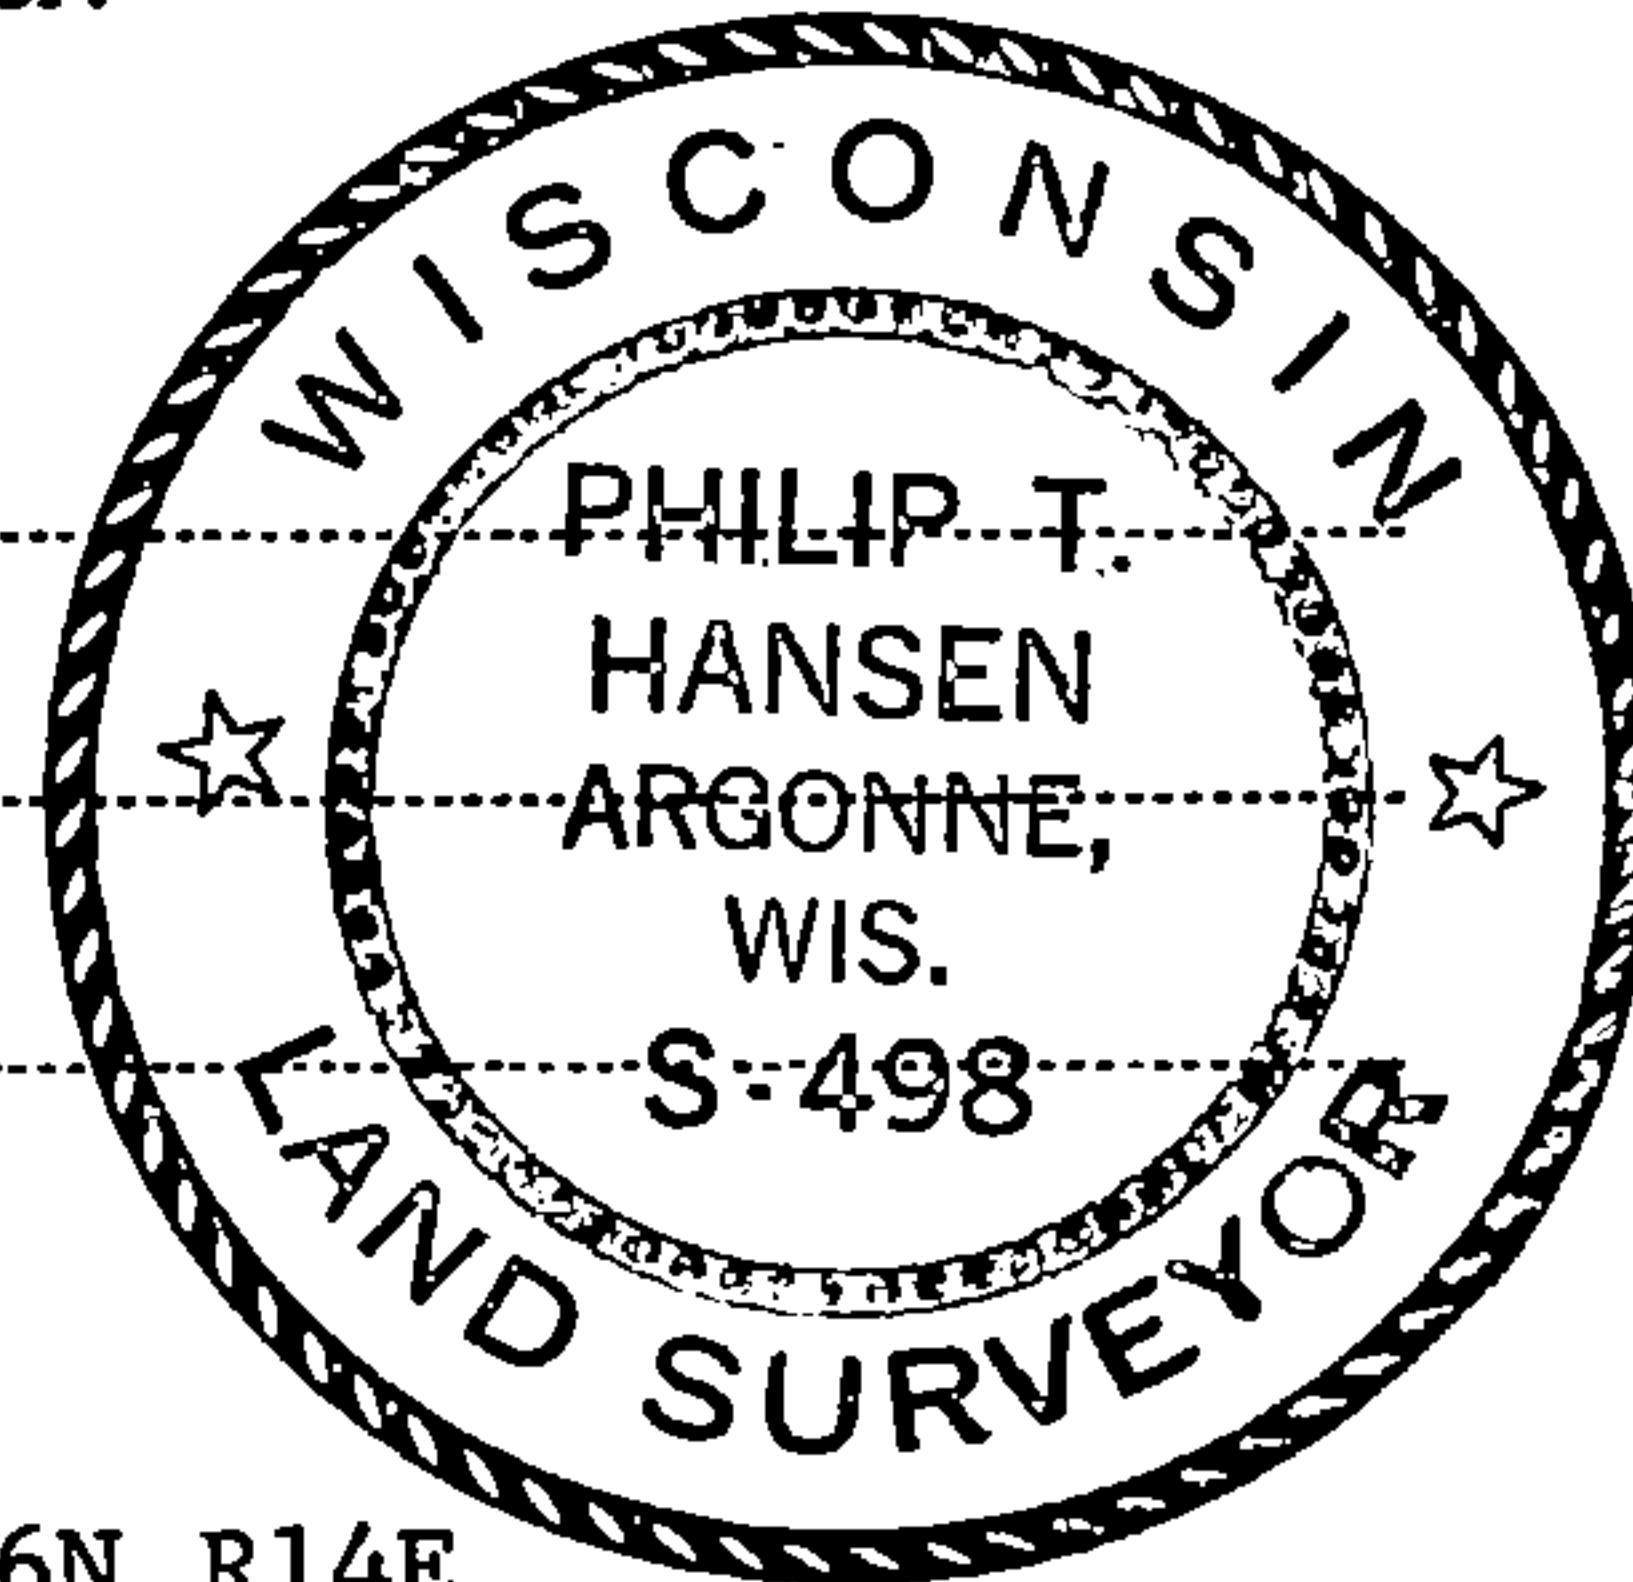


Description of monument and accessories I established to perpetuate the original location of this corner.

Replaced 2-1/2" iron pipe with 1" OD iron pipe with 2" brass cap stamped - S498  
Pipe projects 18" above ground. T36N R14E  
Recovered 2-1/2" iron pipe set beside new pipe.  
NBT's - Sugar 7" N24°E 10 links - scribed 1/16 BT  
Sugar 9" S58°E 71.6 links - scribed 1/16 BT  
Pipes and BT's painted blue.

NE-1/16  $\frac{S}{16}$   
1975

FORM 985 H. C. MILLER CO., MILWAUKEE

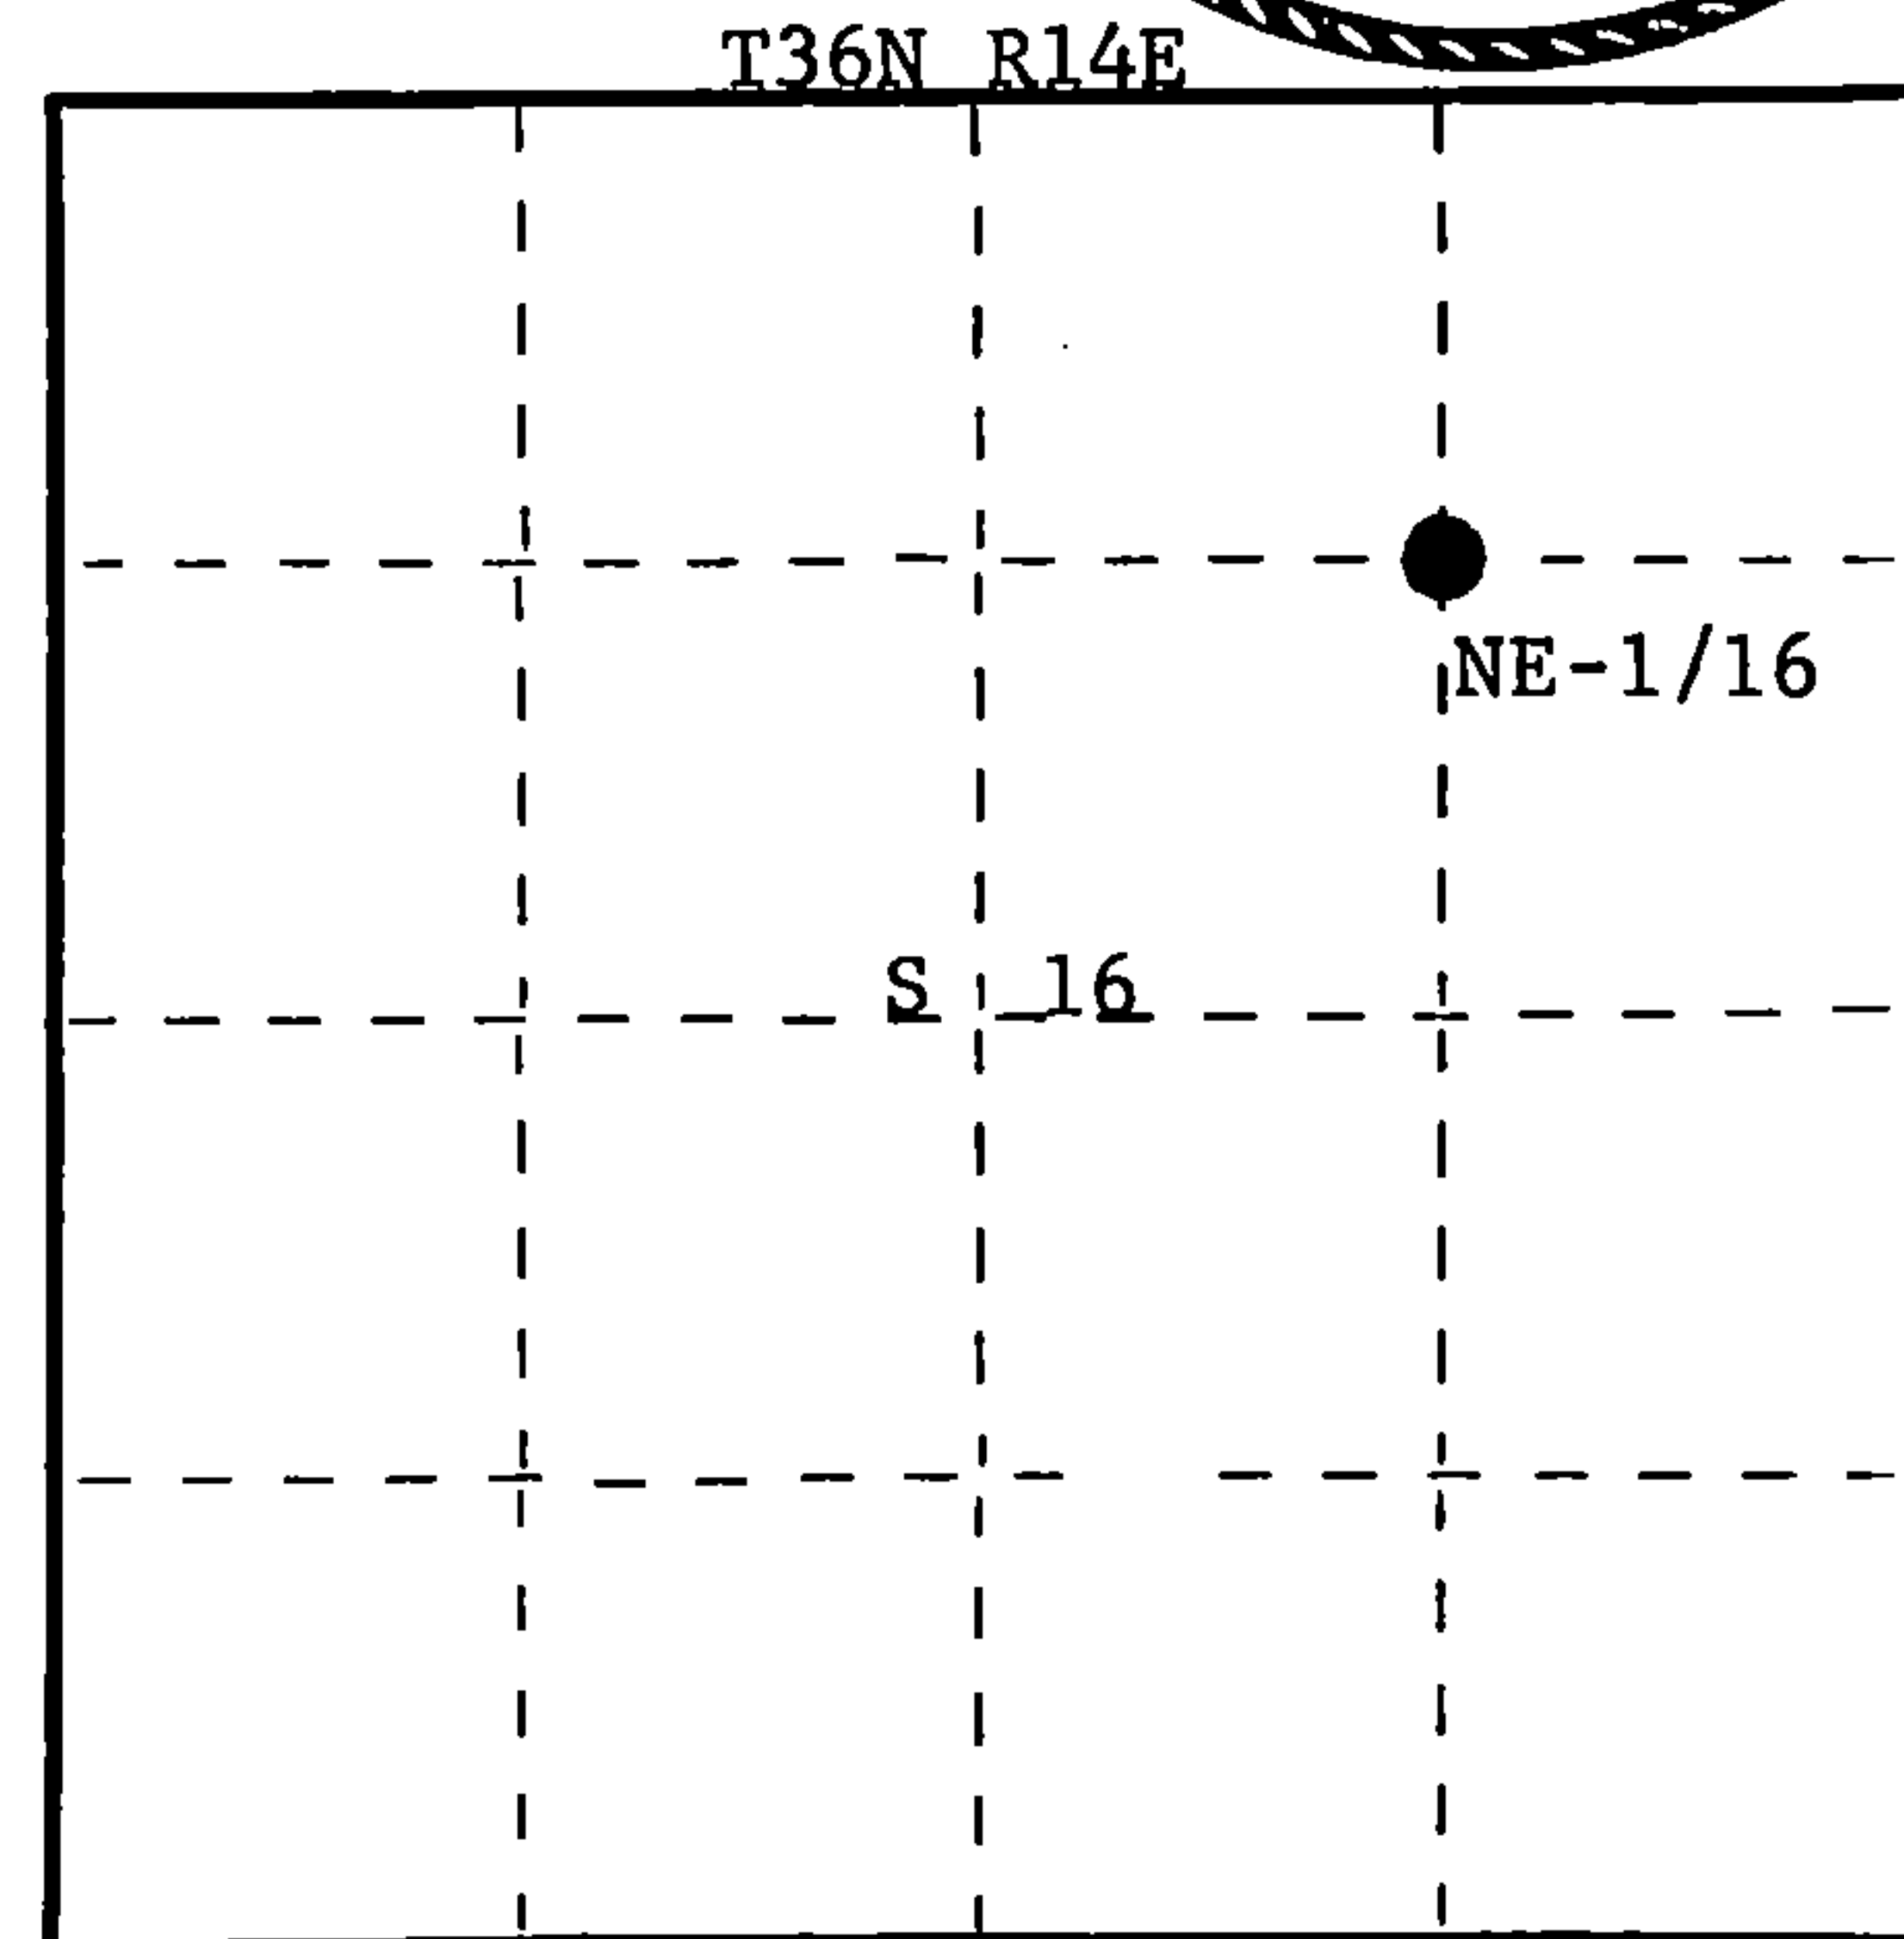

○ = Corner monument restored.

Dated at Argonne, Wis., this 19th day of January, 1976

Signature Philip T. Hansen Title Registered Land Surveyor Registration No. S-498  
(County Surveyor, Registered Land Surveyor, or other duly authorized official)

Office of Register of Deeds, County of Forest, I hereby certify that the within instrument was filed in this office for record on the 4th day of February, 1976 at 4:00 o'clock P. M.

DOCUMENT NUMBER -- **108711**

Eugene Staszny  
(Register of Deeds)  
By \_\_\_\_\_ Deputy

42614163010