

CERTIFIED LAND CORNER RESTORATION

Index No. **L 9**


State of Wisconsin }
County of Forest } ss.

I Philip T. Hansen, do hereby certify that on the 21st day of January, 19 76, I found evidence of the Quarter corner of Section 16 and 17 Township 36, North, Range 14 East, Fourth Principal Meridian, as described hereon; and that from this evidence I established a new monument and accessories as described hereon to perpetuate the original location of this corner.


Resident witnesses:

Glen Barker

Jim Claflin

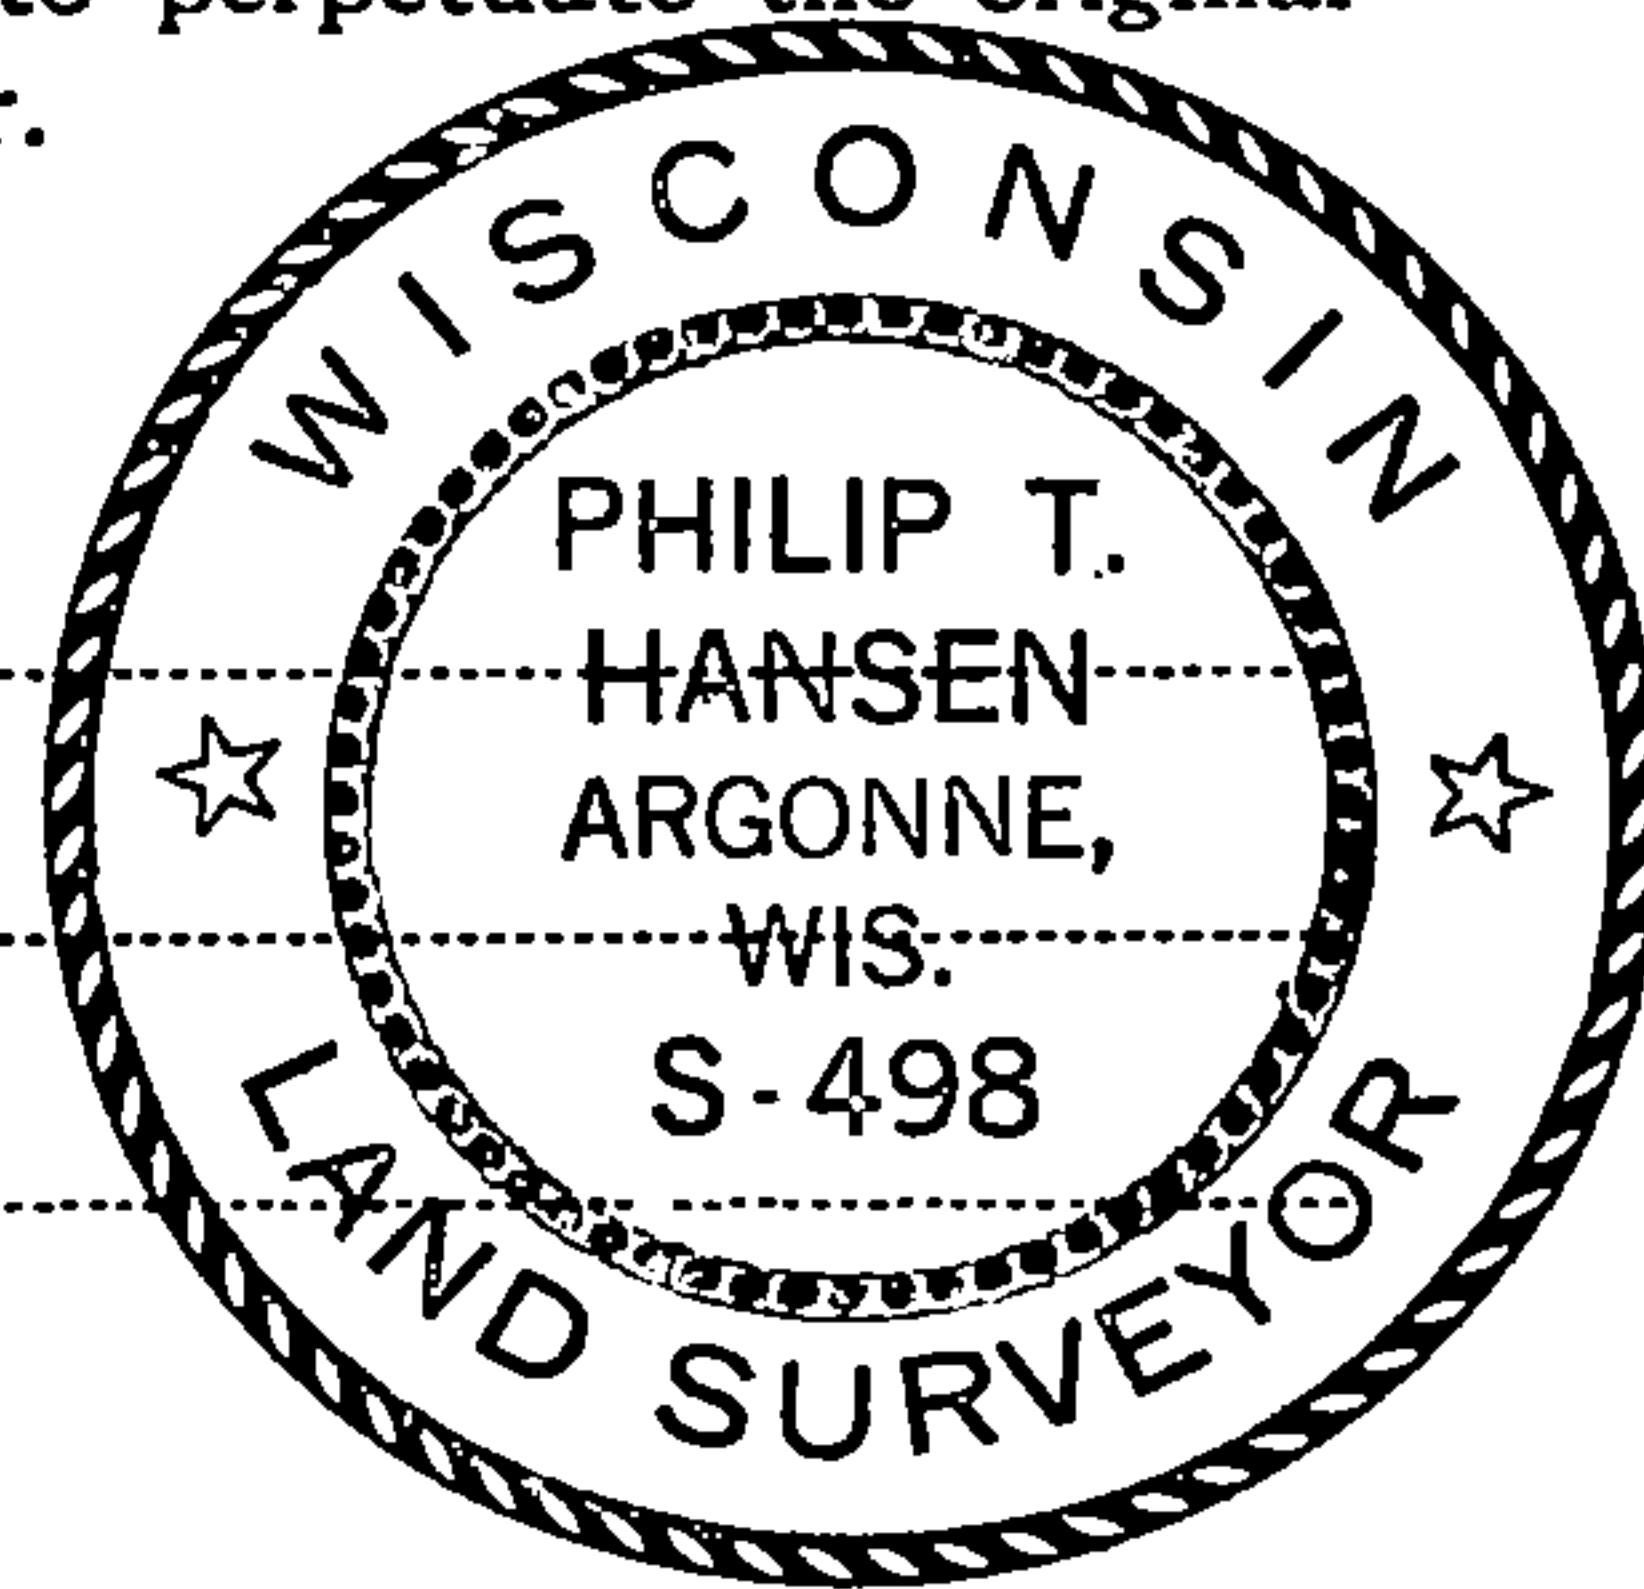

T36N R14E

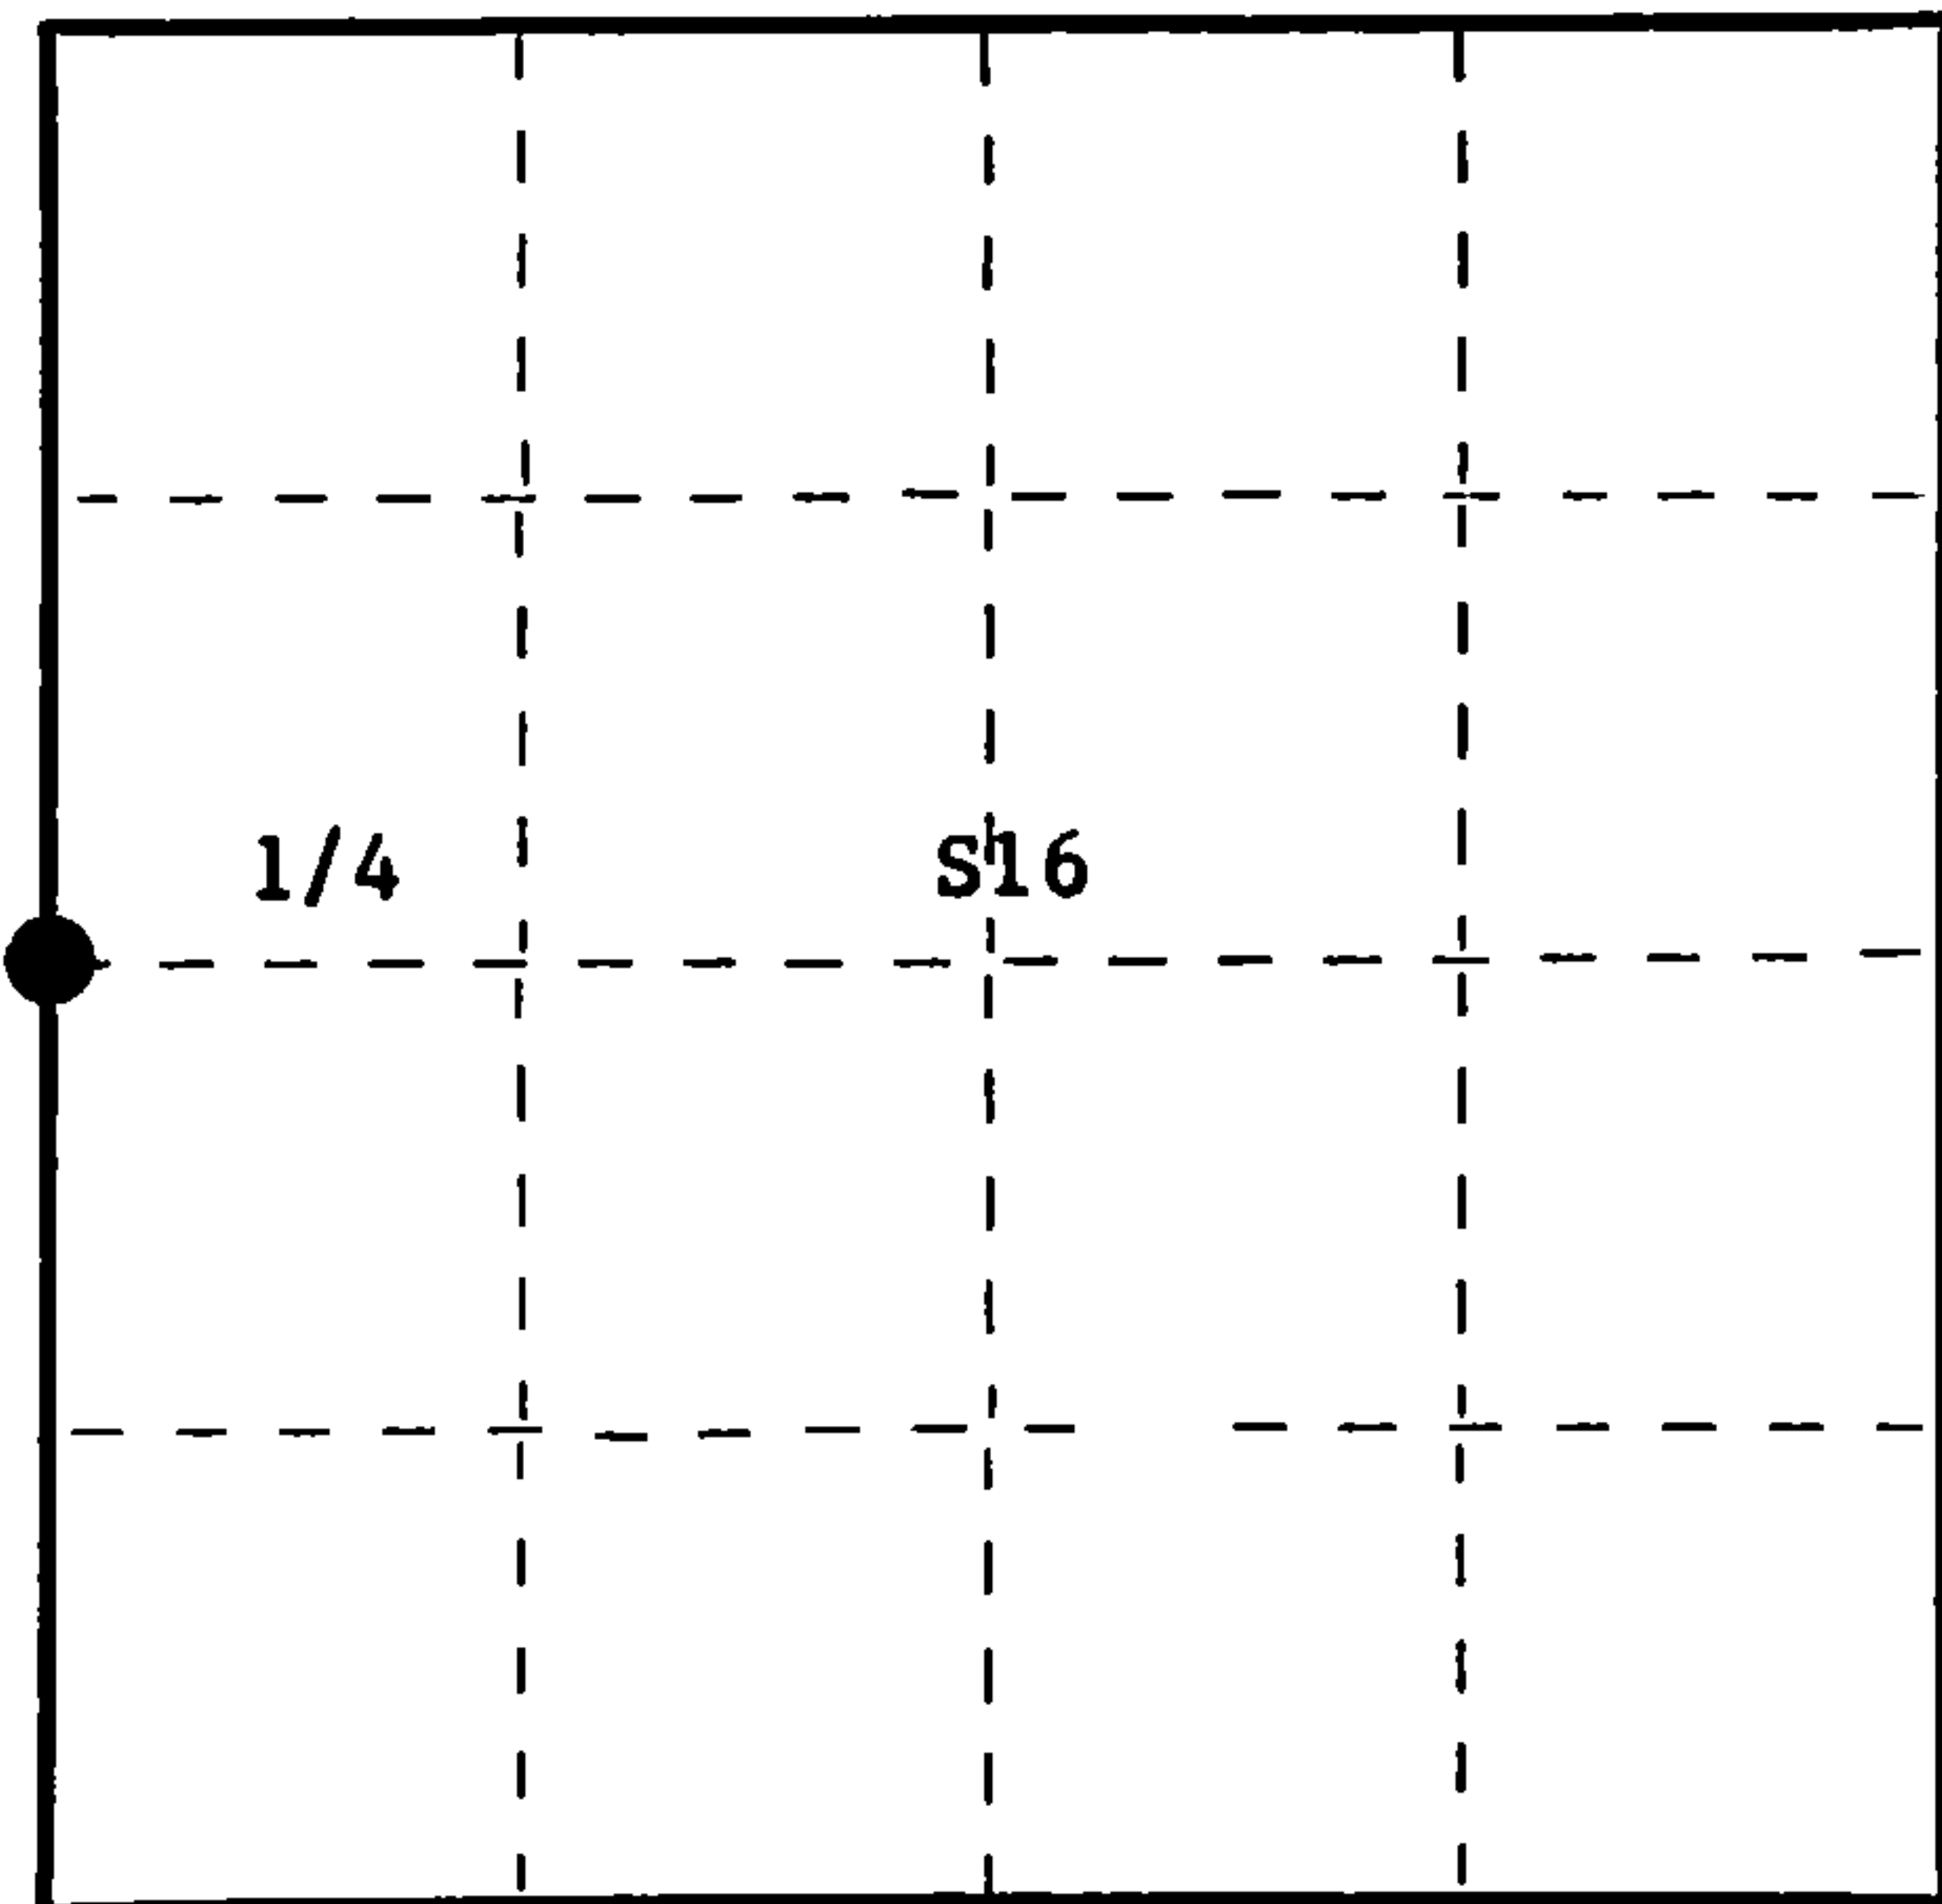

O = Corner monument restored.

History of original corner establishment: Original corner established by James McBride, Deputy Surveyor, in 1859 from which hemlock 14" bears S20°E, 11 links and sugar 14" bears N57°W, 21 links.

Corner recovered by Connor Forest Industries surveyor and has been maintained by their foresters for many years.

Description of corner evidence found: Recovered 5" cedar post, squared and scribed S16, S17 broken off and lying beside 2" iron pipe.

Recovered the point of a broken off cedar post while digging the hole in which to set the new monument.


Recovered OBT's - sugar 7" S17°W 18 links scribed 1/4 BT
sugar 11" N63°E 13.7 links scribed 1/4 BT

Description of monument and accessories I established to perpetuate the original location of this corner.

Replaced point of old cedar post with 2-1/2" Berntsen, A-1 Federal Monument, aluminum with magnet installed in cap and base. Cap stamped - Pipe projects 18" above ground.

NBT's - Sugar 7" N88°W 22.9 links scribed 1/4 BT

Propped old post and iron pipe up next to new pipe.

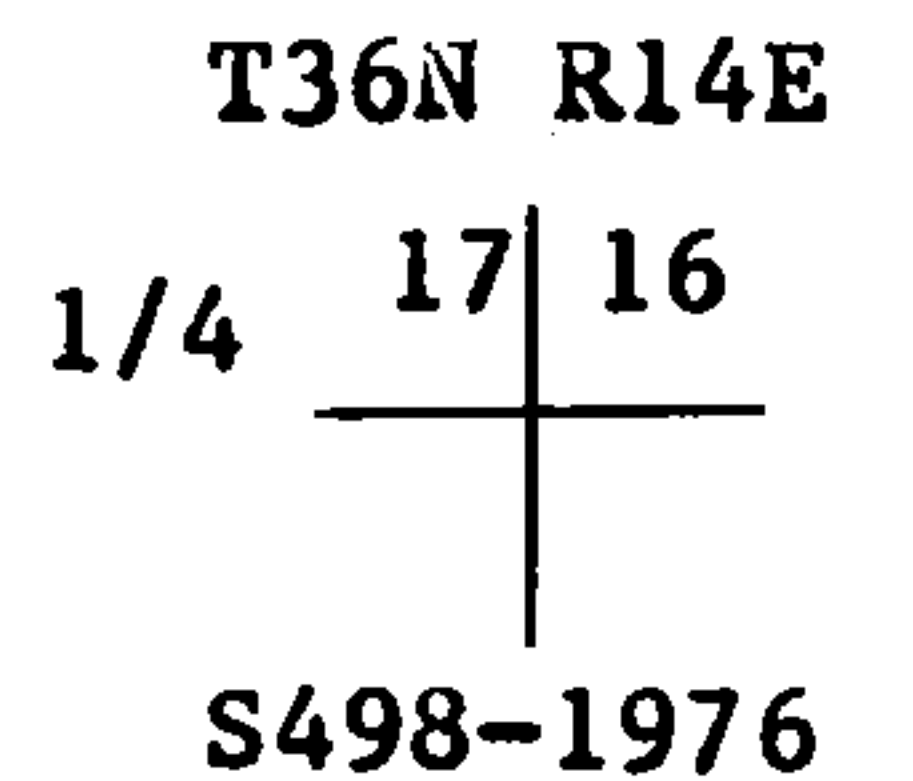

Dated at Argonne, Wis., this 26th day of January, 19 76

Signature Philip T. Hansen Title Registered Land Surveyor Registration No. S-498
(County Surveyor, Registered Land Surveyor, or other duly authorized official)

Office of Register of Deeds, County of Forest, I hereby certify that the within instrument was filed in this office for record on the 4th day of February, 19 76 at 4:00 o'clock P. M.

Eugene Staszny
(Register of Deeds)

By _____ Deputy

DOCUMENT NUMBER -- **108714**

FORM 985 H. C. MILLER CO., MILWAUKEE

43614172000