


CERTIFIED LAND CORNER RESTORATION

State of Wisconsin }  
County of Forest } ss.

I Thomas R. Arnott, do hereby certify that on the 3rd day of June, 1976, I found evidence of the Section corner of sections 5, 6, 7 & 8 Township 36, North, Range 15 E, Fourth Principal Meridian, as described hereon; and that from this evidence I established a new monument and accessories as described hereon to perpetuate the original location of this corner.

Resident witnesses:

.....  
.....  
.....

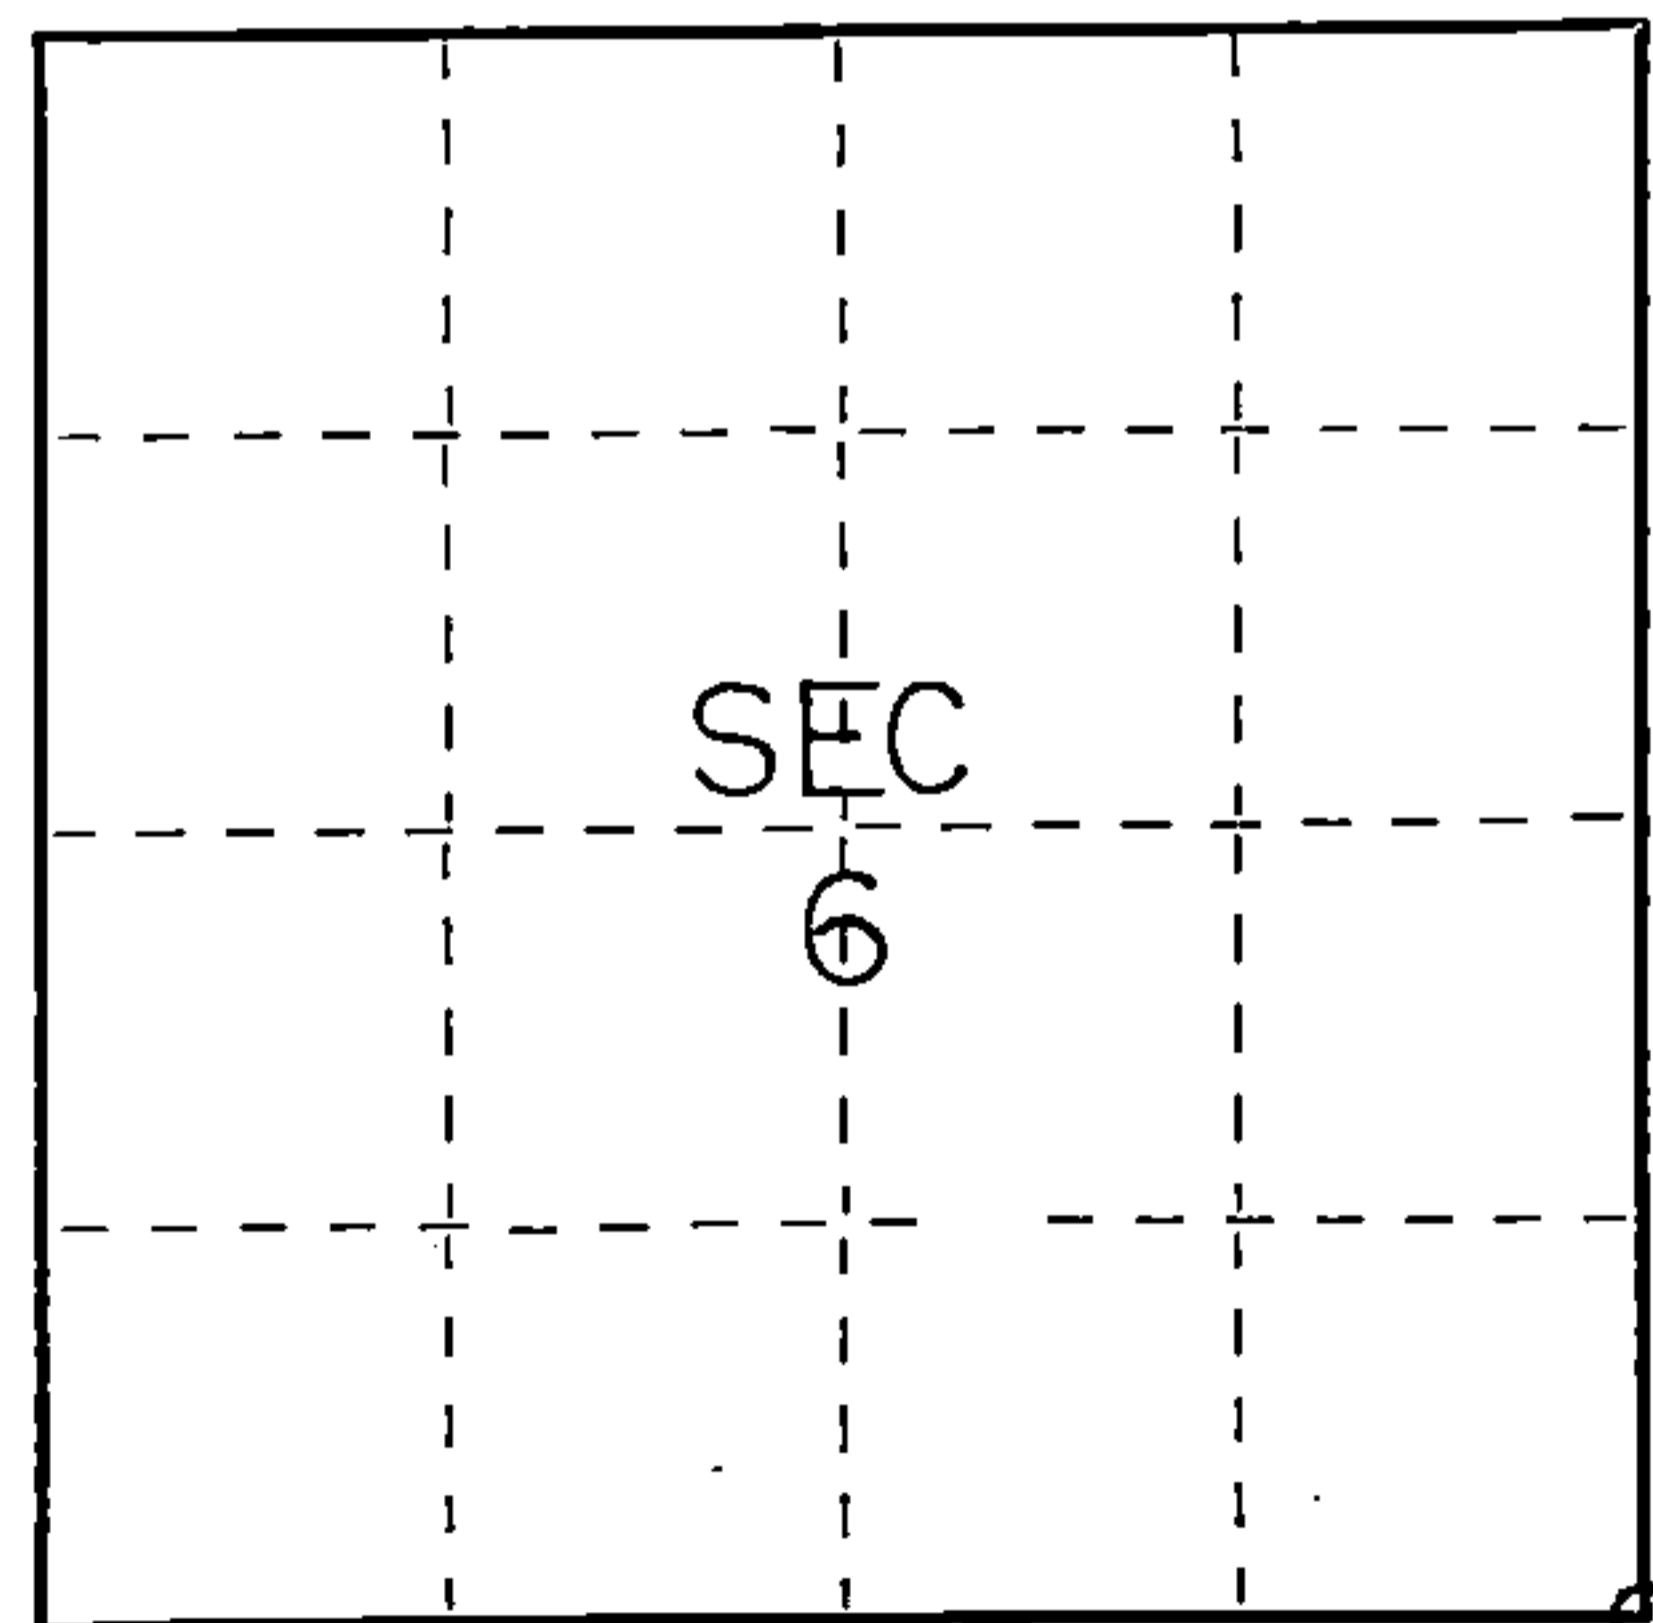

○ = Corner monument restored.

History of original corner establishment:

Original subdivision by James McBrid 17 Jul - 28 Jul, 1859

Birch	10	N82W	28 Lks.
Birch	8	N65E	30 Lks.
Sugar	14	S50E	54 Lks.
Sugar	16	S57W	40 Lks.

Description of corner evidence found:

Found  $1\frac{1}{2}$ " iron pipe 4" below road grade

Description of monument and accessories I established to perpetuate the original location of this corner.  
Replaced  $1\frac{1}{2}$ " iron pipe with new  $1\frac{1}{2}$ " iron pipe

Ties:

Forest County Aluminum monument:	S44E:	44.13 feet:
Norway pine ( no BT blaze)	S38W:	54.79 feet:
Power pole (57 BB 46)	N51W:	42.07 feet:

Dated at Grandon, Wis., this 11th day of June, 1976.

Signature Thomas Arnott Title Surveyor Registration No S-887  
(County Surveyor, Registered Land Surveyor, or other duly authorized official)

Office of Register of Deeds, County of Forest, I hereby certify that the within instrument was filed in this office for record on the 11th day of June, 1976 at 3 o'clock P. M.

EUGENE STATEZNY Document Number 109431  
(Register of Deeds)

By Eileen Schmidt Deputy



FORM 985 H. C. MILLER CO., MILWAUKEE

43615066880