

CERTIFIED LAND CORNER RESTORATION

Index No. D-3

State of Wisconsin }  
County of Forest } ss.

I Philip T. Hansen, do hereby certify that on the 27th day of September, 1979, I ~~found~~ established ~~corner~~ of the SC 1/16 corner of Section 6 Township 36 N, North, Range 15 East, Fourth Principal Meridian, as described hereon; and that from this evidence I established a new monument and accessories as described hereon to perpetuate the original location of this corner.

History of original corner establishment:  
No records of any previous survey.  
No evidence of any corner recovered.


Description of corner evidence found:  
Corner established by traverse and computation. Computed the distance of N-S 1/4 line and E-W 1/4 line to establish the C 1/4 corner. Computed distance from C 1/4 to S 1/4 corner is 2619.56 feet at bearing N 2° 04' 20" E. Set SC 1/16 at 1309.785 feet intermediate.

Resident witnesses:

Glen Barker

Jim Clafin

Herb Wagoner

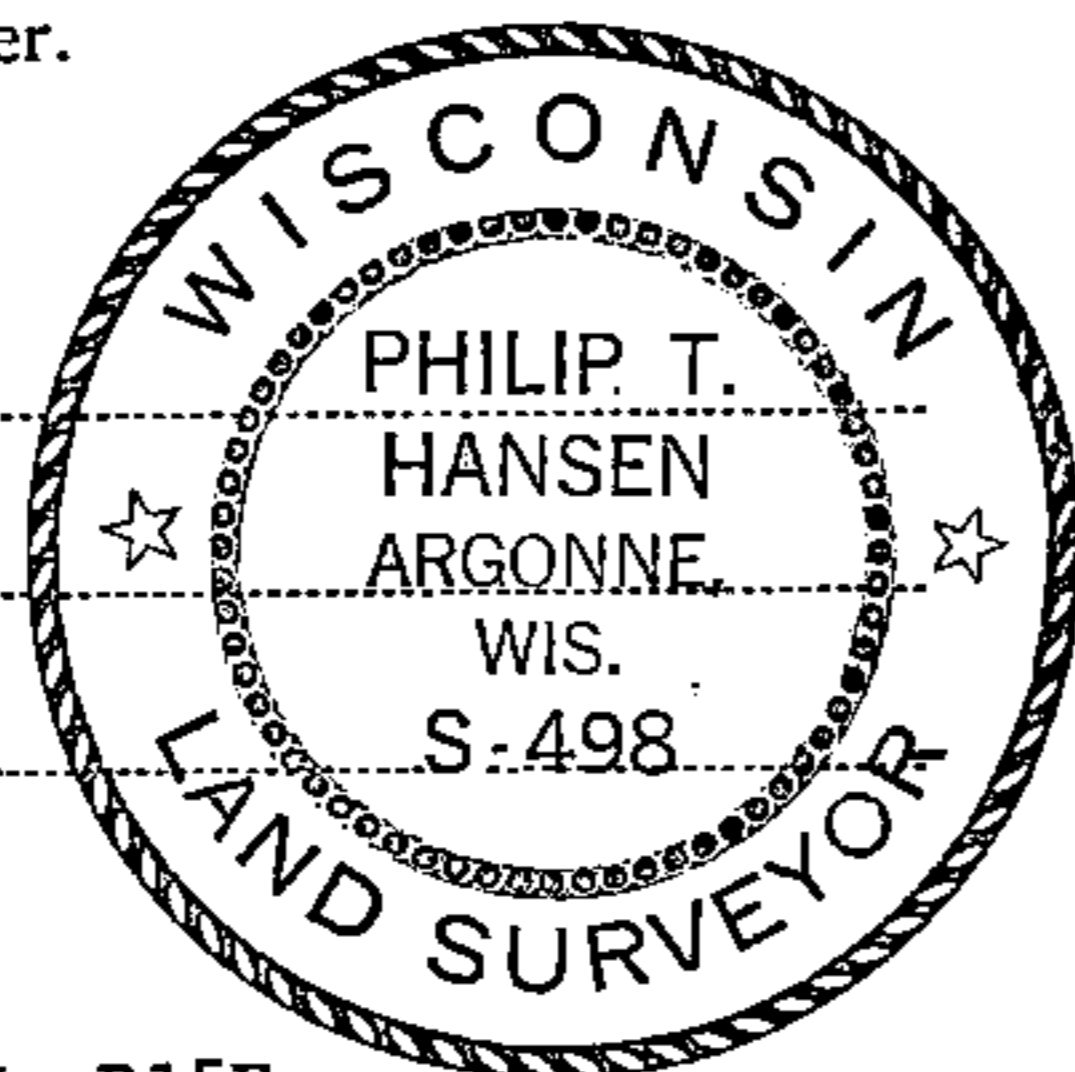


Description of monument and accessories I established to perpetuate the original location of this corner.

Set a 1-1/2" iron pipe with 2" brass cap, stamped:  
Monument projects 18".  
Marked NBT's -  
Black Spruce 8" S81°E 27.15 feet, scribed 1/16 BT.  
Tamarack 8" S52°W 35.85 feet, scribed 1/16 BT.

S498  
T36N R15E  
SC 1/16 S+6  
CPI-1979

FORM 985 R. C. MILLER CO., MILWAUKEE

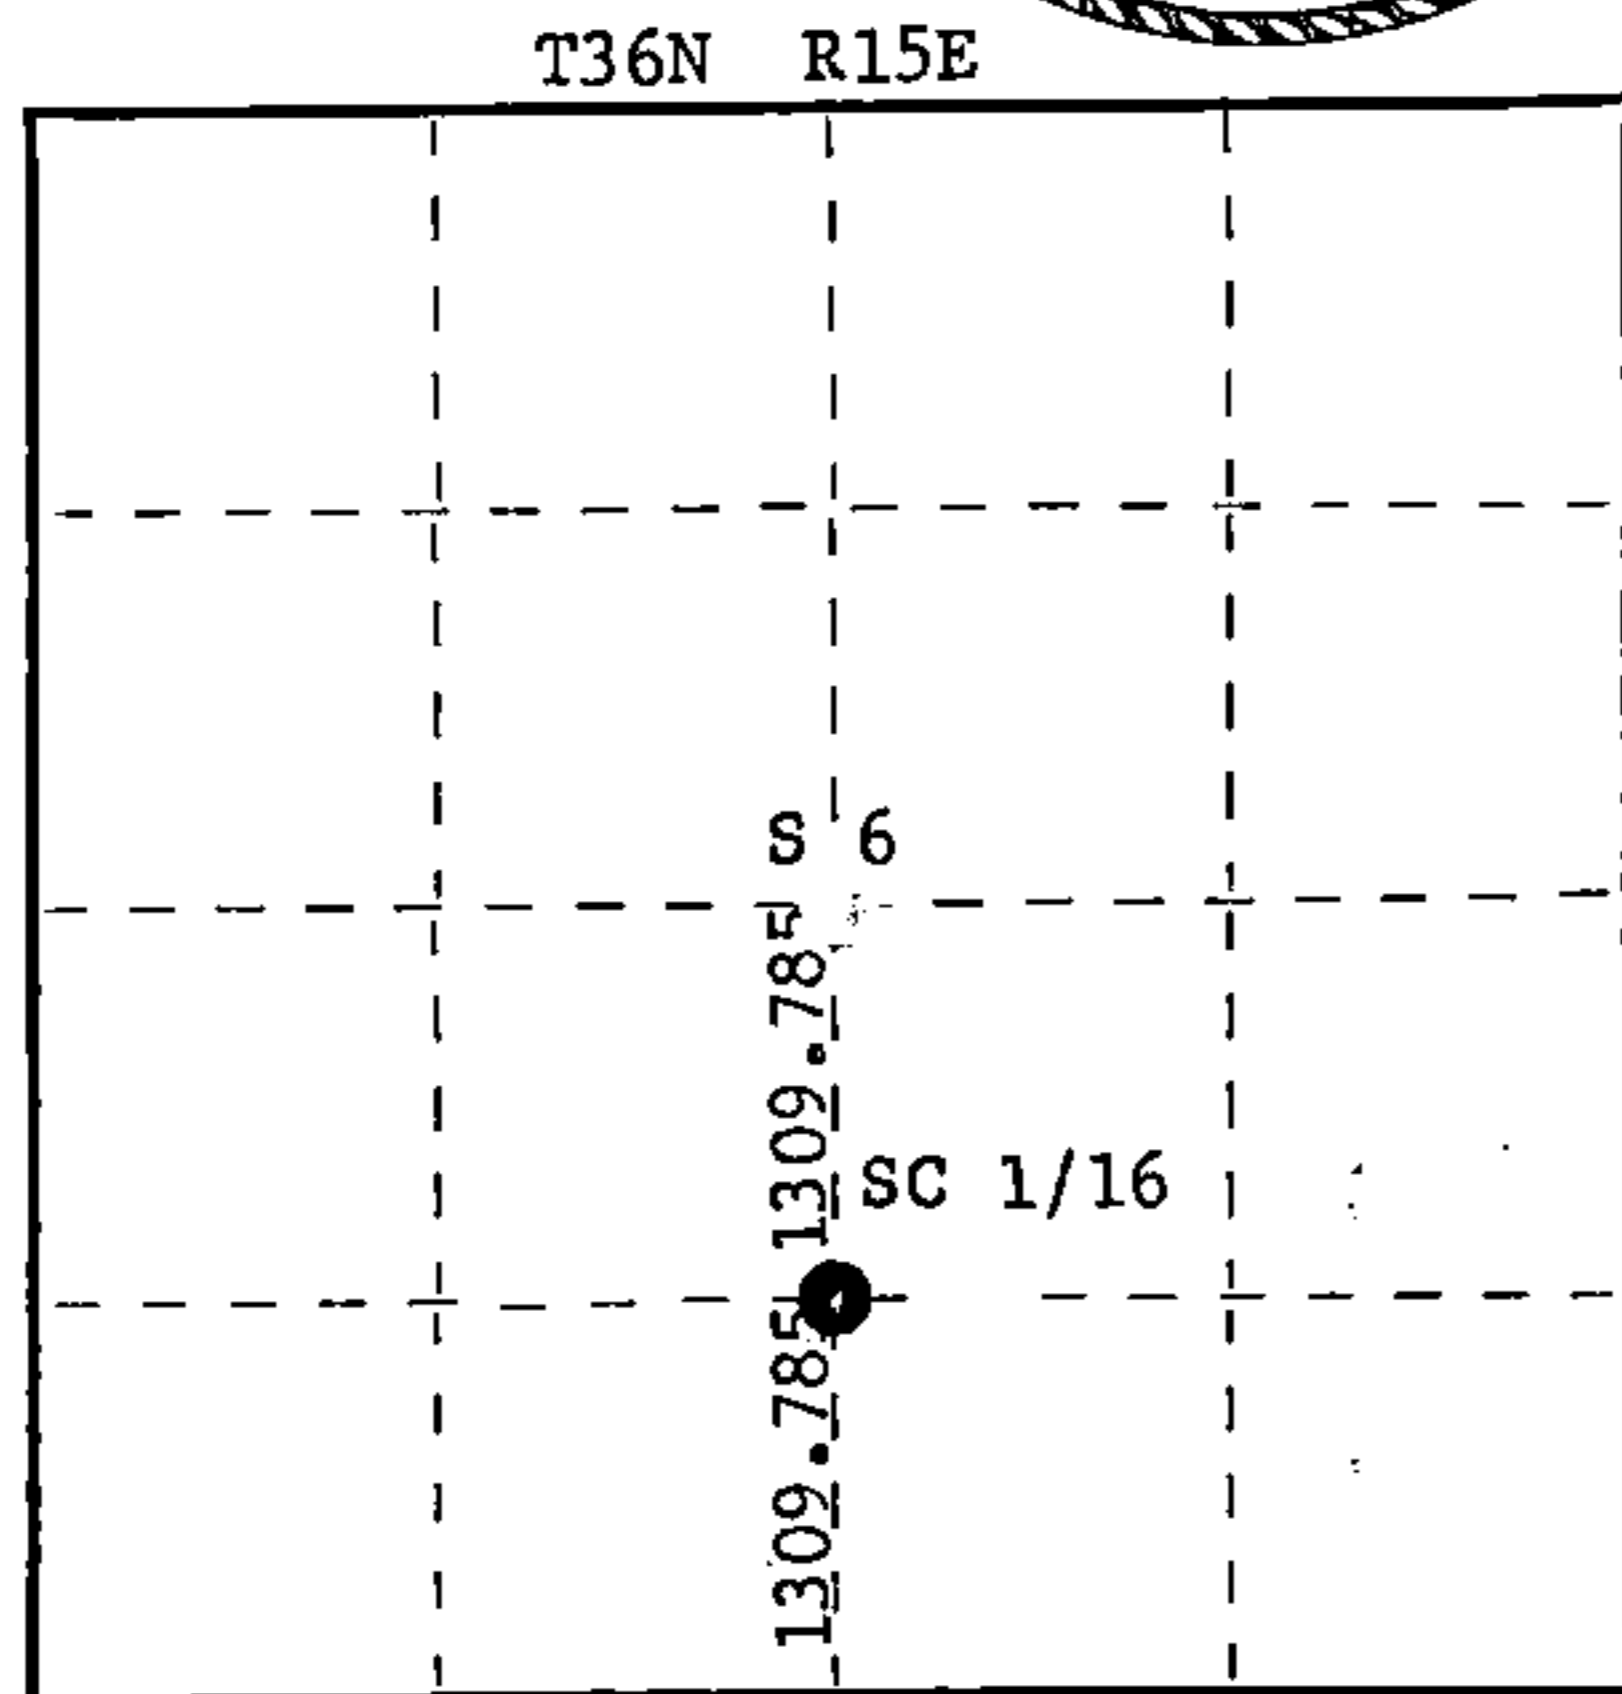

○ = Corner monument restored.

Dated at Rhineland, Wis., this 9th day of October, 1979

Signature Philip T. Hansen Title Registered Land Surveyor Registration No. S-498  
(County Surveyor, Registered Land Surveyor, or other duly authorized official)

Office of Register of Deeds, County of Forest, I hereby certify that the within instrument was filed in this office for record on the 13th day of November, 1979 at 8:30 o'clock A. M.

Ernest Stegny  
(Register of Deeds)  
By \_\_\_\_\_ Deputy

DOCUMENT NO. **117091**

H3615061020