

CERTIFIED LAND CORNER RESTORATION

Index No. **G 13**


State of Wisconsin }
County of Forest } ss.

I William B. Cochrane, do hereby certify that on the 21 st day of August, 19 77, I found evidence of the West Quarter corner of Section 10 Township 37 North, North, Range 12 East, Fourth Principal Meridian, as described hereon; and that from this evidence I established a new monument and accessories as described hereon to perpetuate the original location of this corner.

Resident witnesses:

Miles H. Cochrane

William L. Cochrane, M.D.

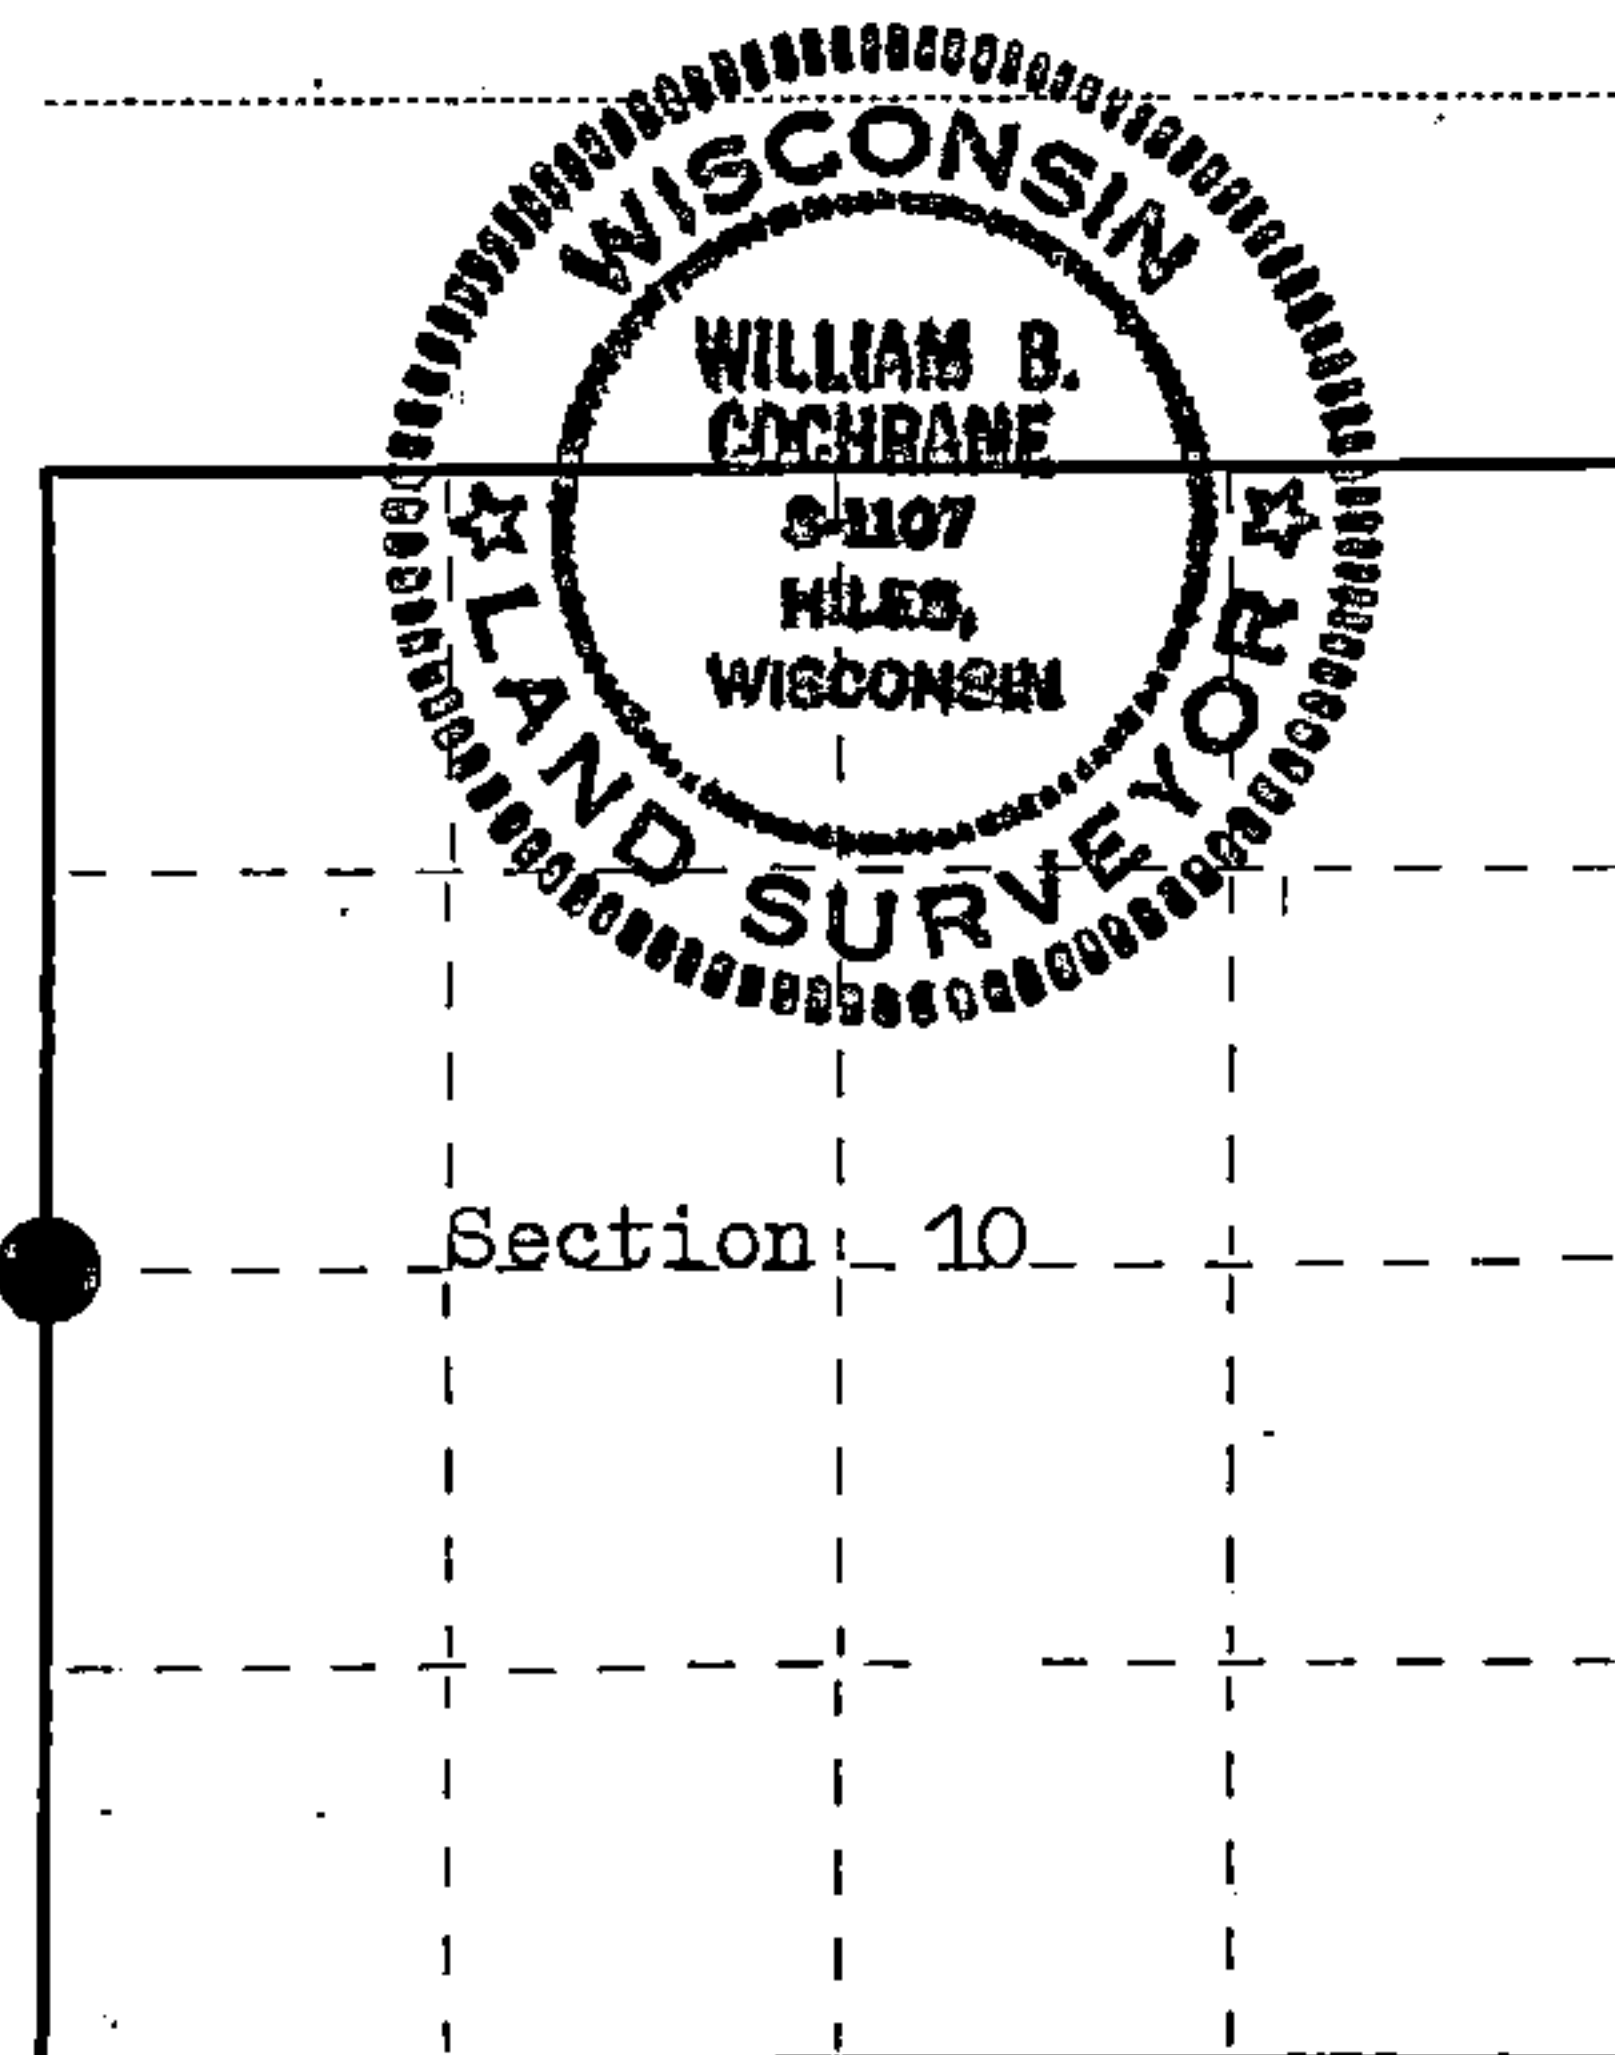

○ = Corner monument restored.

History of original corner establishment:

Surveyed in 1859 by Wm. E. Daugherty
North between Sections 9 and 10.
40.00 chs. Set Quarter Section Post
Birch, 12", S 56° E, 17 lks.
Birch, 14", N 74° W, 7 lks.

Description of corner evidence found:

No original evidence was recovered. Fence line North. Blacktop road East and West and South. Found a railroad spike at the road centerline intersections. This position has been used by other surveyors as the quarter corner. I have also tied this in to the section subdivision of Section 10 and accept this as best available evidence of the corner position.

Description of monument and accessories I established to perpetuate the original location of this corner.

From the Railroad spike, I set a 2½" Berntsen, A-1 Federal Monument, 30 inches long, 25.0 feet North, with cap stamped:

T37N R12E, ¼, S9, S10, 1977, S-1107, REFERENCE CORNER 25FT

From the Railroad spike: Power Pole #3712-10L8, bears S 29° E, 39.53 ft.

No other accessories were available.

Dated at Hiles, Wis., this 22 nd day of August, 19 77.

Signature William B. Cochrane Title Land Surveyor Registration No. S-1107
(County Surveyor, Registered Land Surveyor, or other duly authorized official)

Office of Register of Deeds, County of FOREST, I hereby certify that the within instrument was filed in this office for record on the 23rd day of AUGUST, 19 77 at 10:10 o'clock A. M.

Eugene Stutzman
(Register of Deeds)

By _____ Deputy

DOCUMENT NUMBER

112172