

CERTIFIED LAND CORNER RESTORATION

Index No. **V 3**
V-3


State of Wisconsin }
County of Forest } ss.

I William B. Cochrane, do hereby certify that on the 12 th day of November, 19 77, I found evidence of the North Quarter corner of Section 31 Township 37, North, Range 13 East, Fourth Principal Meridian, as described hereon; and that from this evidence I established a new monument and accessories as described hereon to perpetuate the original location of this corner.

Resident witnesses:

Miles H. Cochrane

Brian James

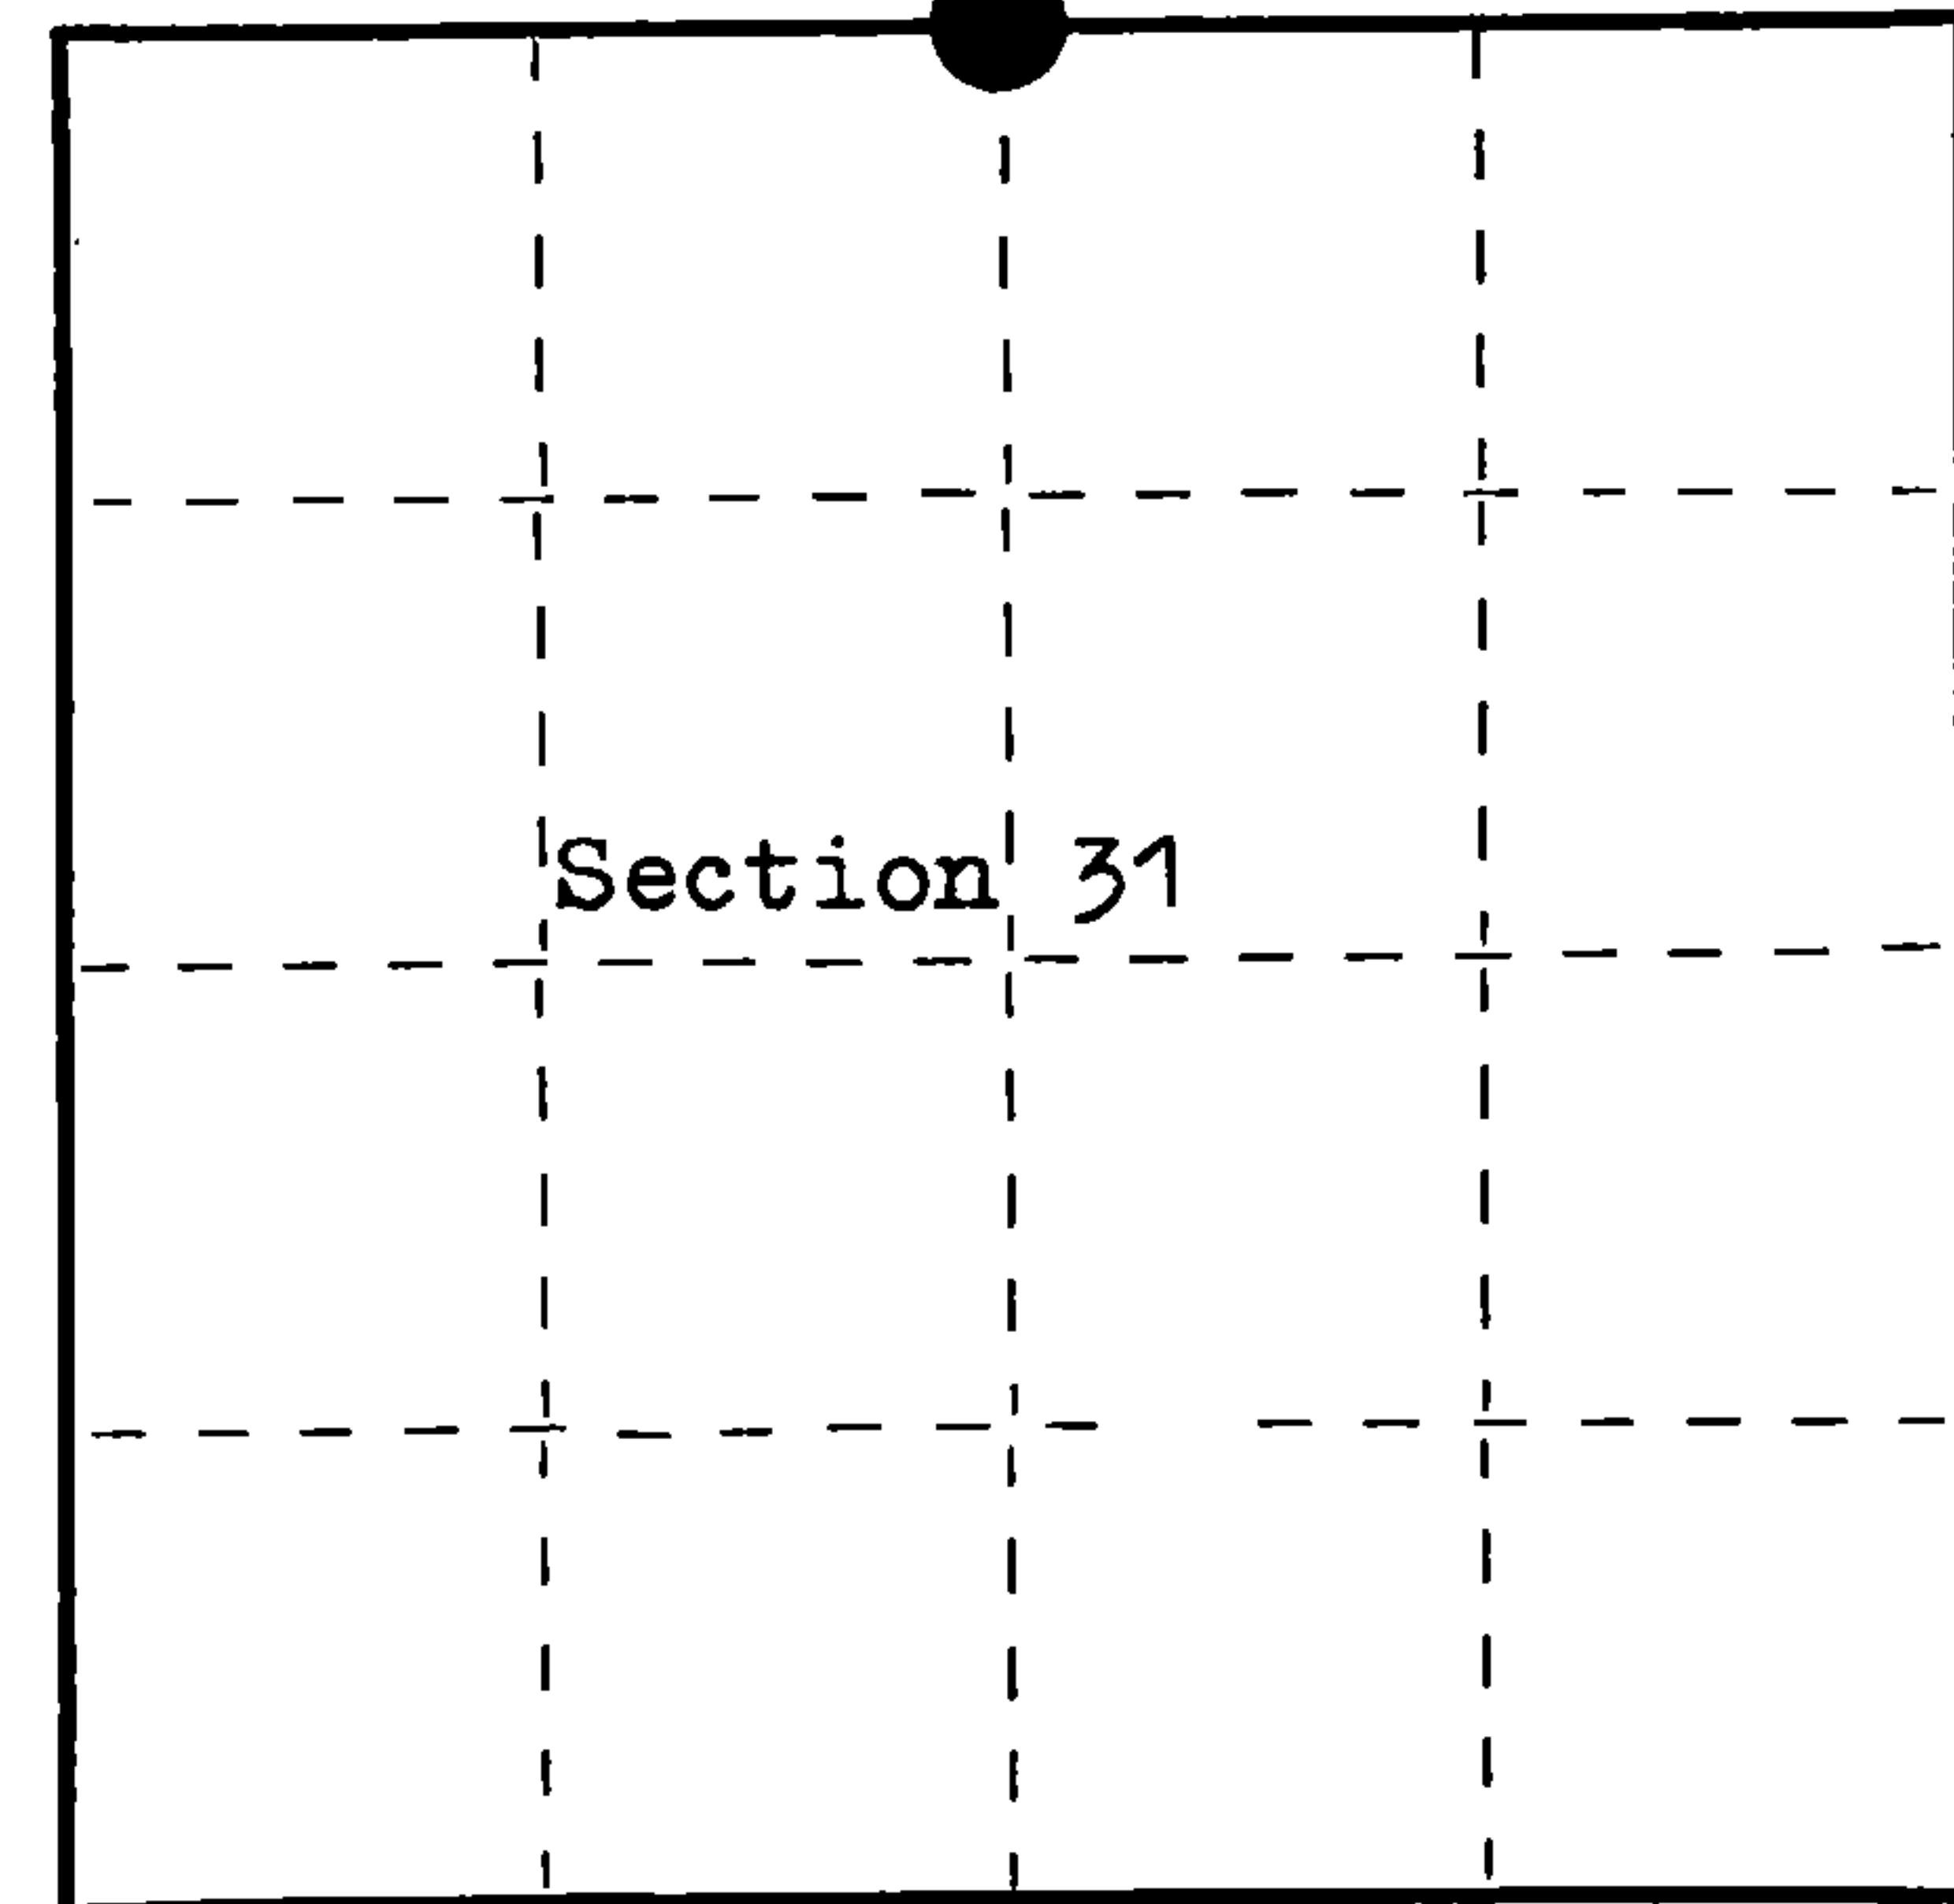

○ = Corner monument restored.

History of original corner establishment:

Surveyed in 1865 by J.L. Nowlin
East corrected between sections 30 and 31
40.10 chains set 1/4 section post
Birch, 10", N 72° E, 100 links
Cedar, 8", S 33° W, 150 links

Description of corner evidence found:

Fence line North and South, Gravel road East and West. The R/W between the fences is 39 feet. At the mid point and in the road I found a 1 1/4" iron pipe. The top was bent from road grading. No original evidence was found. I accept this as the best available evidence of the corner position. The pipe was shown to me by the adjacent owners.

Description of monument and accessories I established to perpetuate the original location of this corner.

I replaced the pipe with a 1 inch inside diameter galvanized iron pipe, 30 inches long. (I left the other 1 1/4" pipe alongside.) I set a 2 1/2" Berntsen A-1 Federal Aluminum Monument, 30 inches long, North 17.0 feet of the corner with the cap stamped:
T37N, R13E, S30, S31, 1977, S-1107, REFERENCE CORNER, 17 FT
There were no other references available.

Dated at Hiles, Wis., this 23 rd day of November, 19 77.

Signature William B. Cochrane Title _____ Registration No. _____
(County Surveyor, Registered Land Surveyor, or other duly authorized official)

Office of Register of Deeds, County of FOREST, I hereby certify that the within instrument was filed in this office for record on the 29 th day of November, 19 77 at 11:30 o'clock A. M.

Eugene Staszny (Register of Deeds) DOCUMENT NUMBER ----- **112875**

By _____ Deputy

FORM 985 H. C. MILLER CO., MILWAUKEE

43713300020