

CERTIFIED LAND CORNER RESTORATION

Index No. 25
Zi-5


State of Wisconsin }
County of Forest } ss.

I William B. Cochrane, do hereby certify that on the 12 th day of November, 19 77, I found evidence of the Southeast Section corner of Section 31 Township 37, North, Range 13 East, Fourth Principal Meridian, as described hereon; and that from this evidence I established a new monument and accessories as described hereon to perpetuate the original location of this corner.

Resident witnesses:

Miles H. Cochrane

Brian James

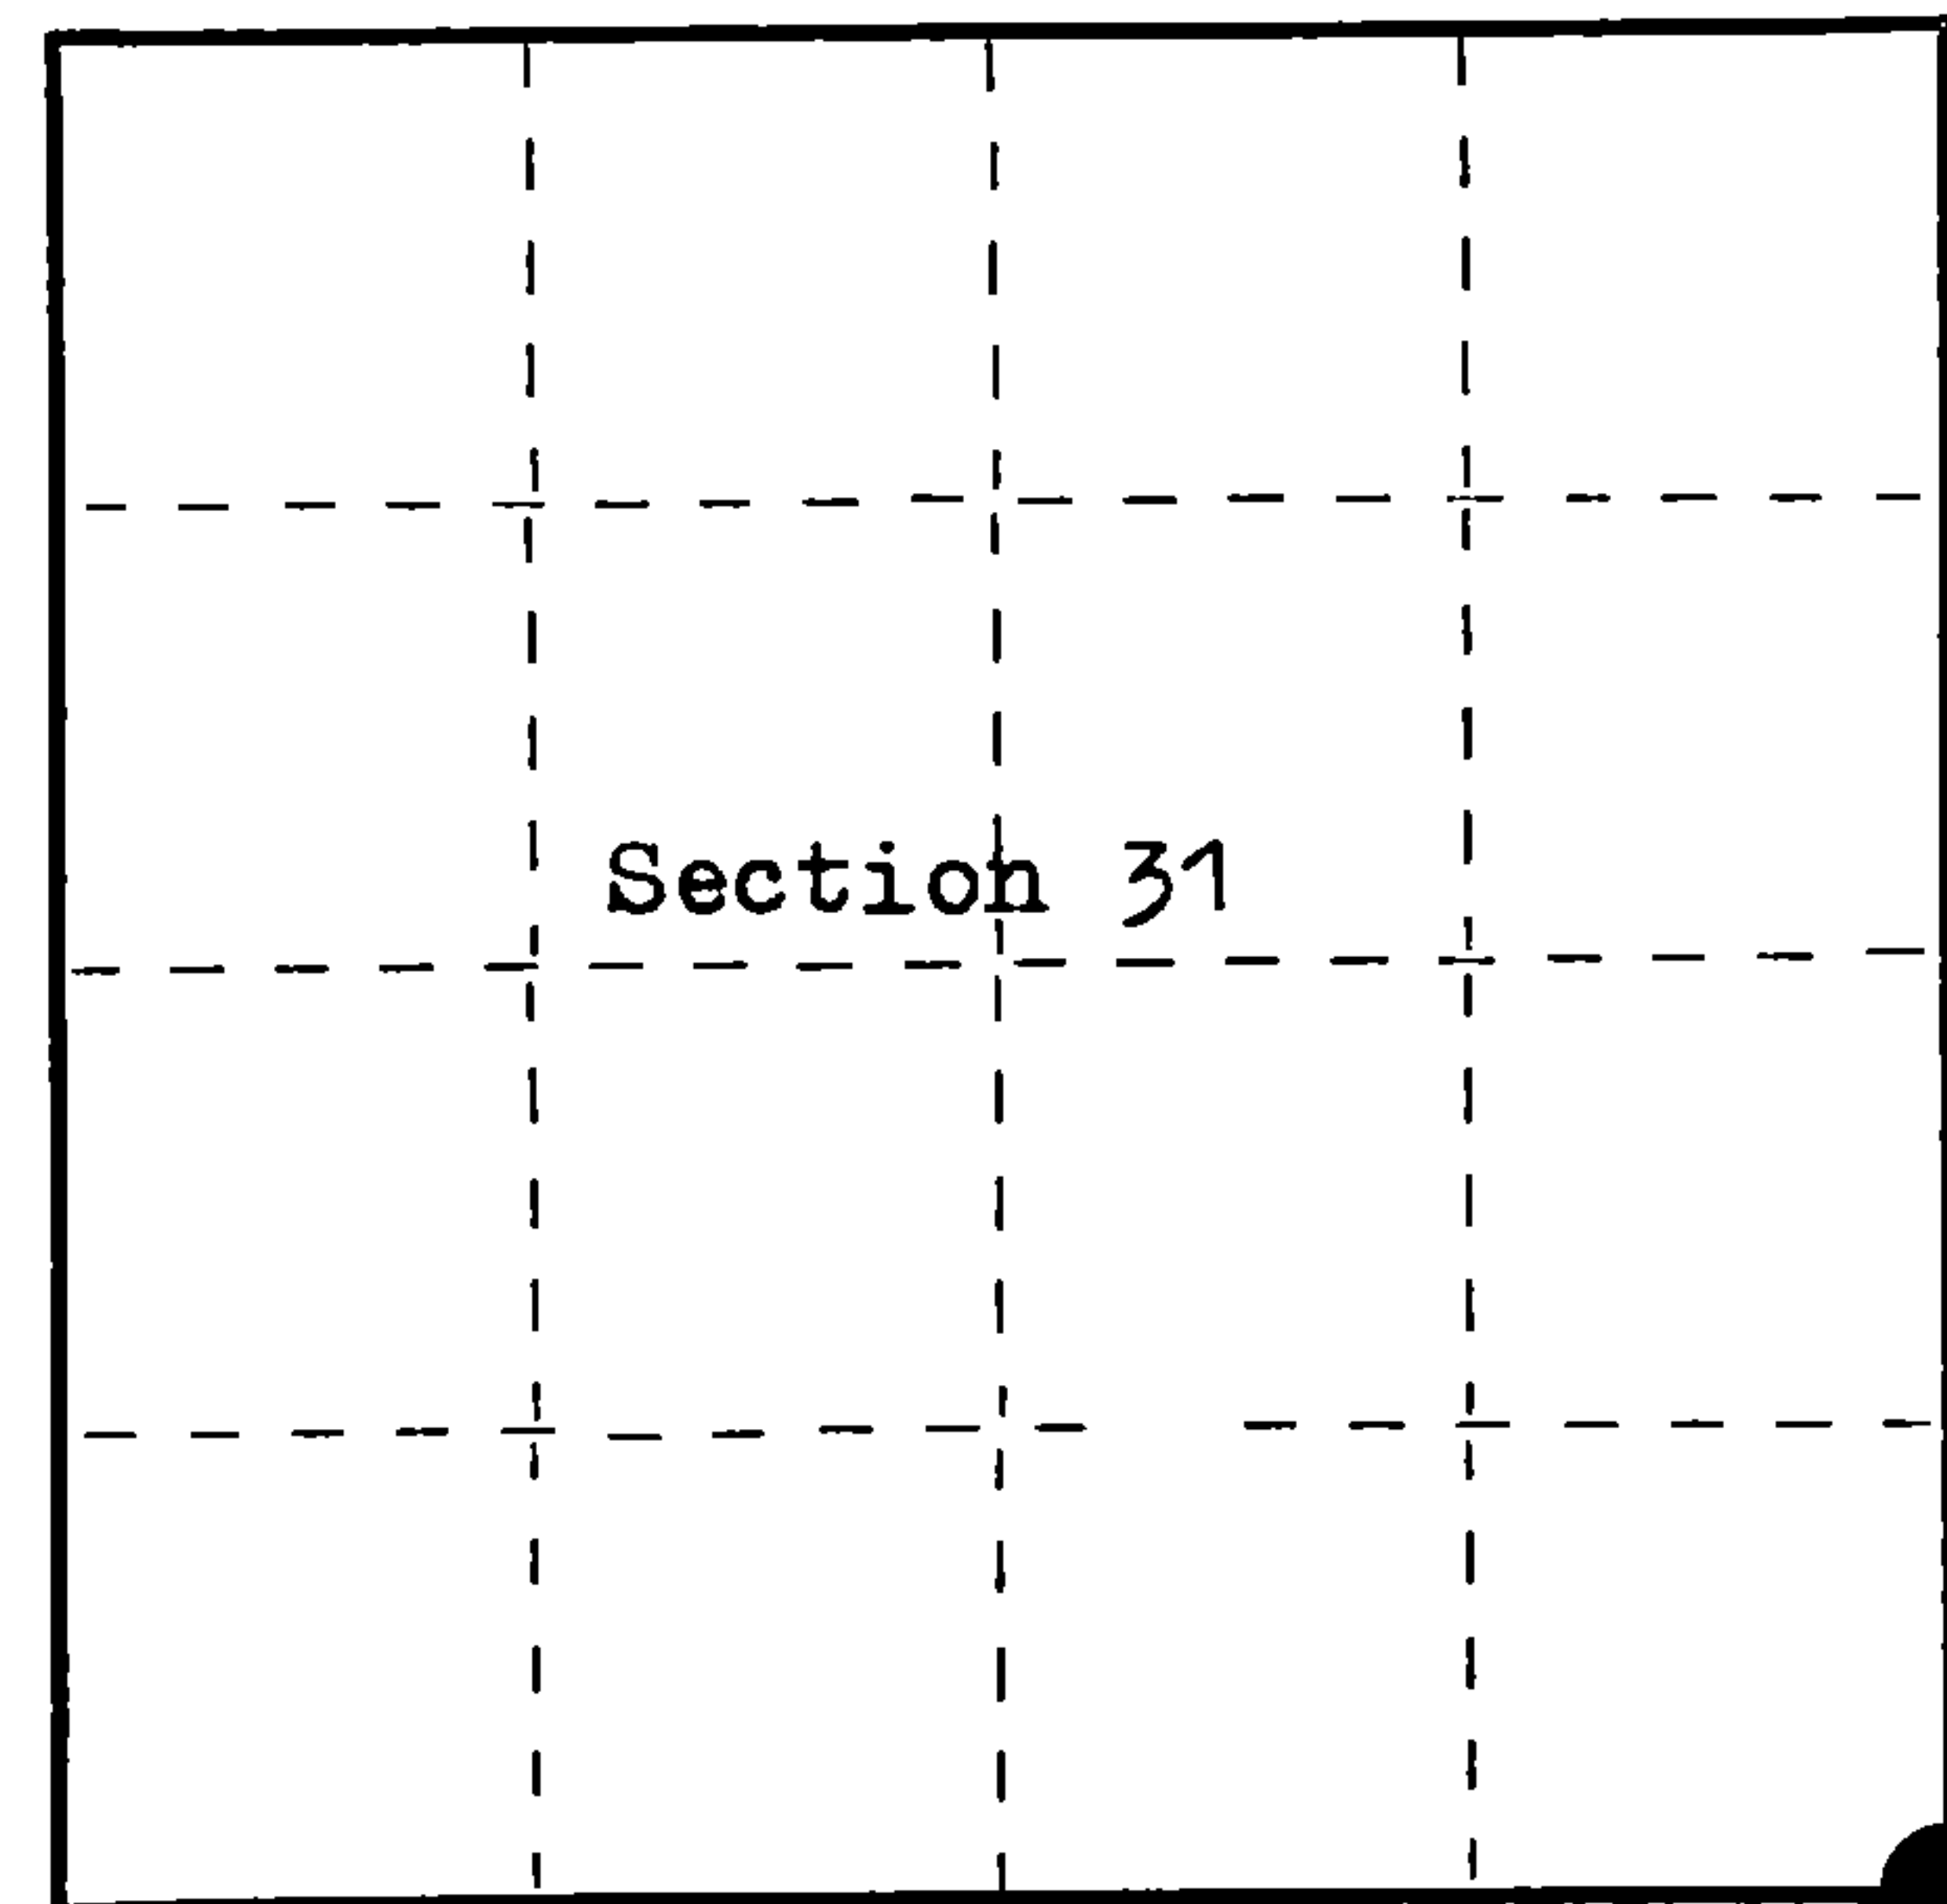

○ = Corner monument restored.

History of original corner establishment:

Surveyed in 1858 by Alfred Millard West between Sections 5 and 32 80.00 chains Set post corner to sections 5, 6, 31 and 32 Cedar, 12", N 35° W, 14 links Cedar, 9", N 78° E, 17 links Hemlock, 22", S 78° E, 13 links Cedar, 14", S 86° W, 13 links

Description of corner evidence found:

Old fence East and West and an old gravel road North and South I set a position at the intersection of the fence and the center-line of the road. I checked this position with survey measurements to the East and West, and I accept this position above proportionate measurement.

Description of monument and accessories I established to perpetuate the original location of this corner.

At the corner position as described above, I set a 1" inside diameter galvanized iron pipe, 30 inches long, from which the following bear:

A 2½" Berntsen A-1 Federal Aluminum Monument, 30 inches long, bears West 12 feet of the corner with the cap stamped:

T37N, R13E, S5, S6, S31, S32, T36N, 1977, S-1107, REFERENCE CORNER, 12FT W. Birch, 8", bears N 22° E, 25.34 feet W. Birch 8", bears N 24° W, 32.97 feet


Dated at Hiles, Wis., this 25 th day of November, 19 77.

Signature William B. Cochrane Title Land Surveyor Registration No. S-1107
(County Surveyor, Registered Land Surveyor, or other duly authorized official)

Office of Register of Deeds, County of FOREST, I hereby certify that the within instrument was filed in this office for record on the 29 th day of November, 19 77 at 11:30 o'clock A. M.

Eugene Stagny
(Register of Deeds)
By _____ Deputy

DOCUMENT NUMBER **112879**

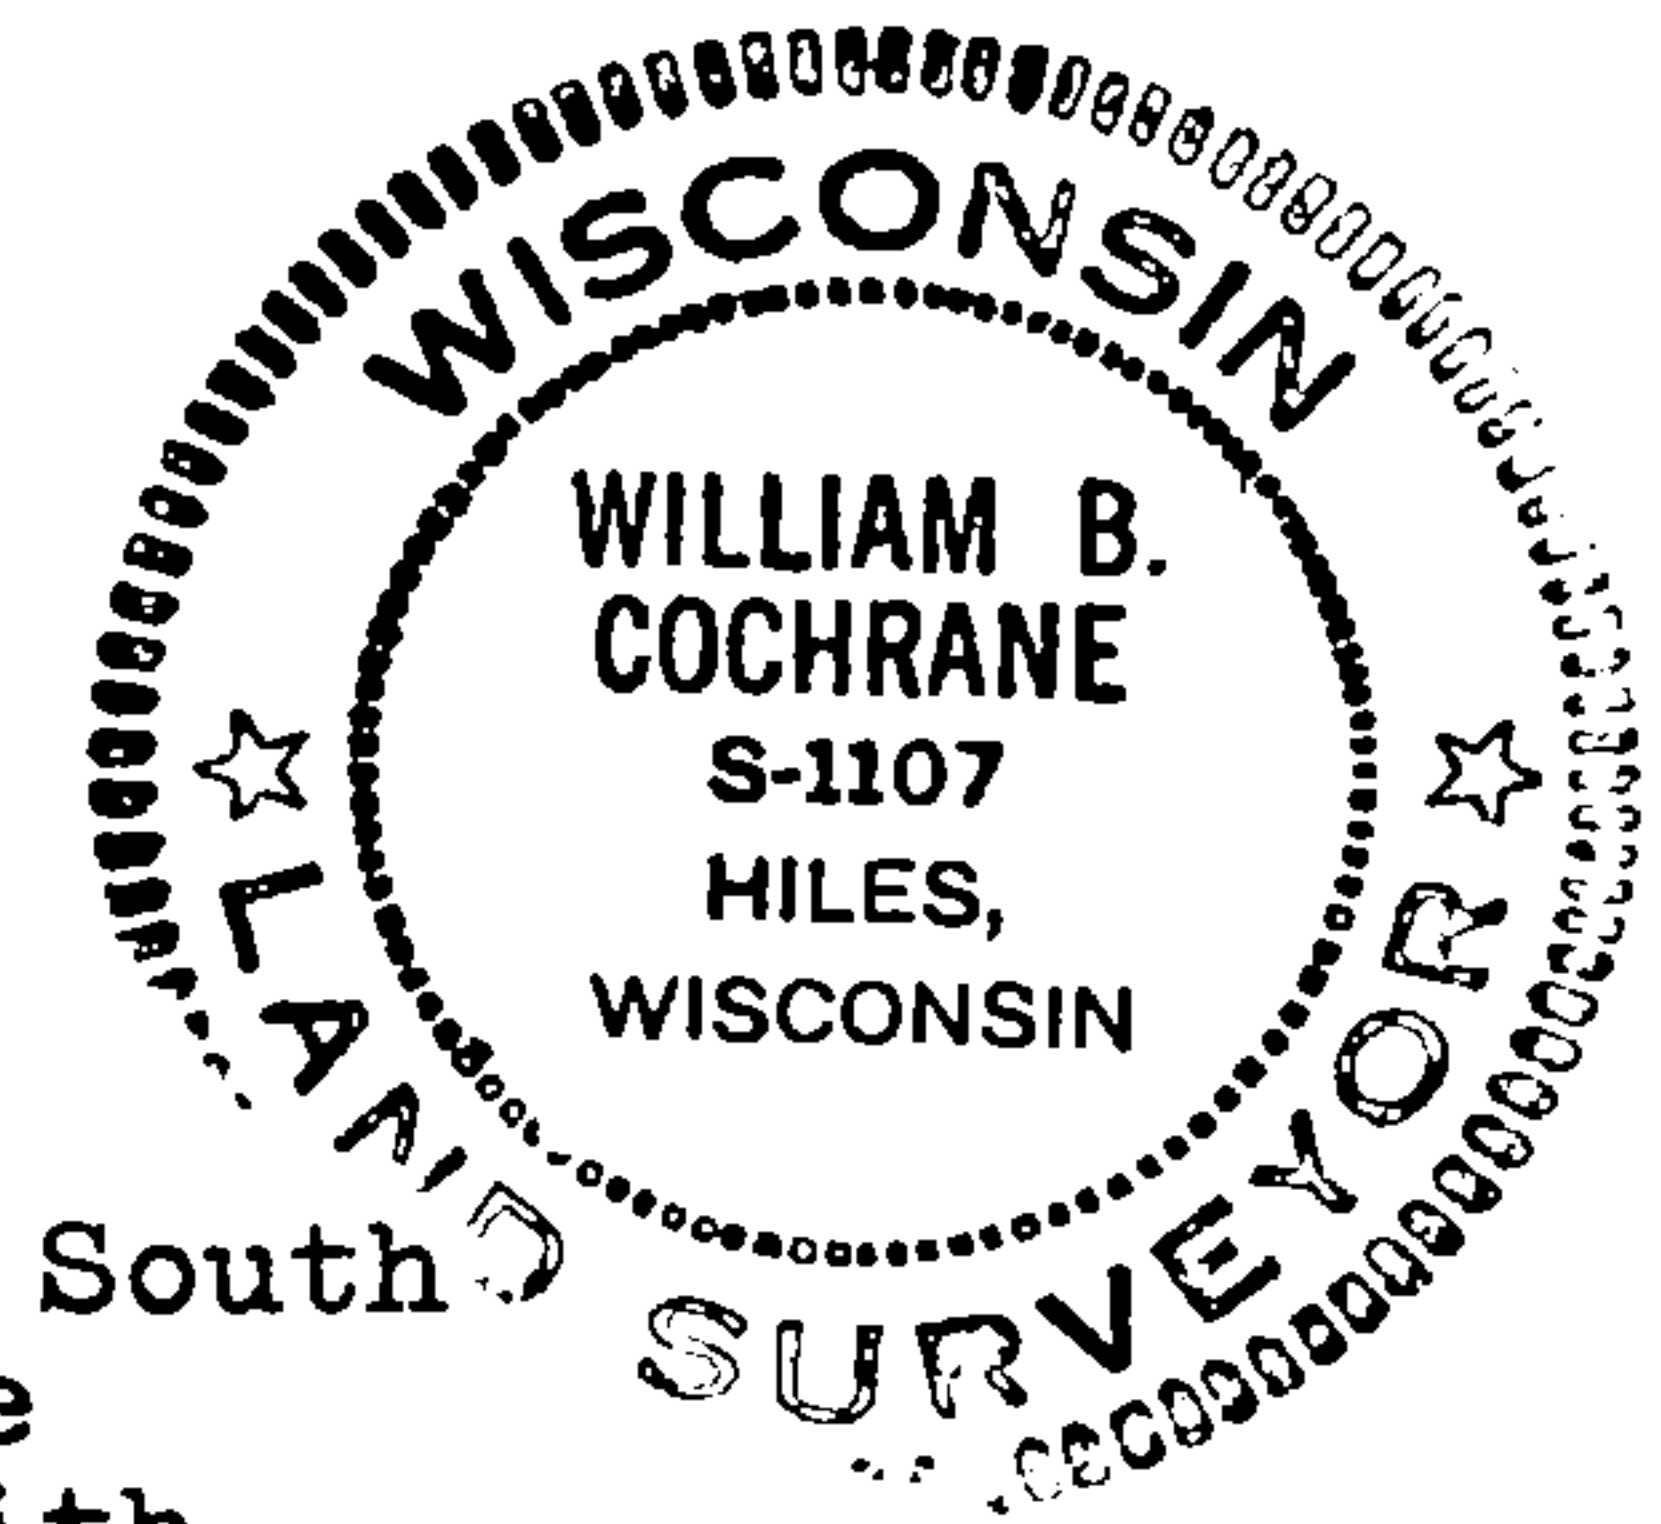

FORM 985 M. C. MILLER CO., MILWAUKEE

H3713310000