

CERTIFIED LAND CORNER RESTORATION

Index No. **A 17**

State of Wisconsin }
County of Forest } ss.

History of original corner establishment:

Original subdivision by James L. Nowlin June 2 - June 12th 1865

Lynn	12	N68W	4	Lks.
Sugar	8	N9E	35	Lks.
Sugar	14	S11E	20	Lks.
Lynn	16	S80W	33	Lks.

Description of corner evidence found:

2" iron pipe 5' long with brass cap set by C.E. Walker in 1938

I Thomas R. Arnott, do hereby certify that on the 20th day of October, 1975, I found evidence of the section corner of Sections 2, 3, 34 & 35 Township 36-37, North, Range 13 E., Fourth Principal Meridian, as described hereon; and that from this evidence I established a new monument and accessories as described hereon to perpetuate the original location of this corner.

Resident witnesses:


Herbert Wagoner

Description of monument and accessories I established to perpetuate the original location of this corner.

Left monument set by Walker

Ties:

Maple	4"	N8E	17.20	feet
Maple	1 1/4"	S48E	6.30	feet
Maple	8"	S56W	7.80	feet

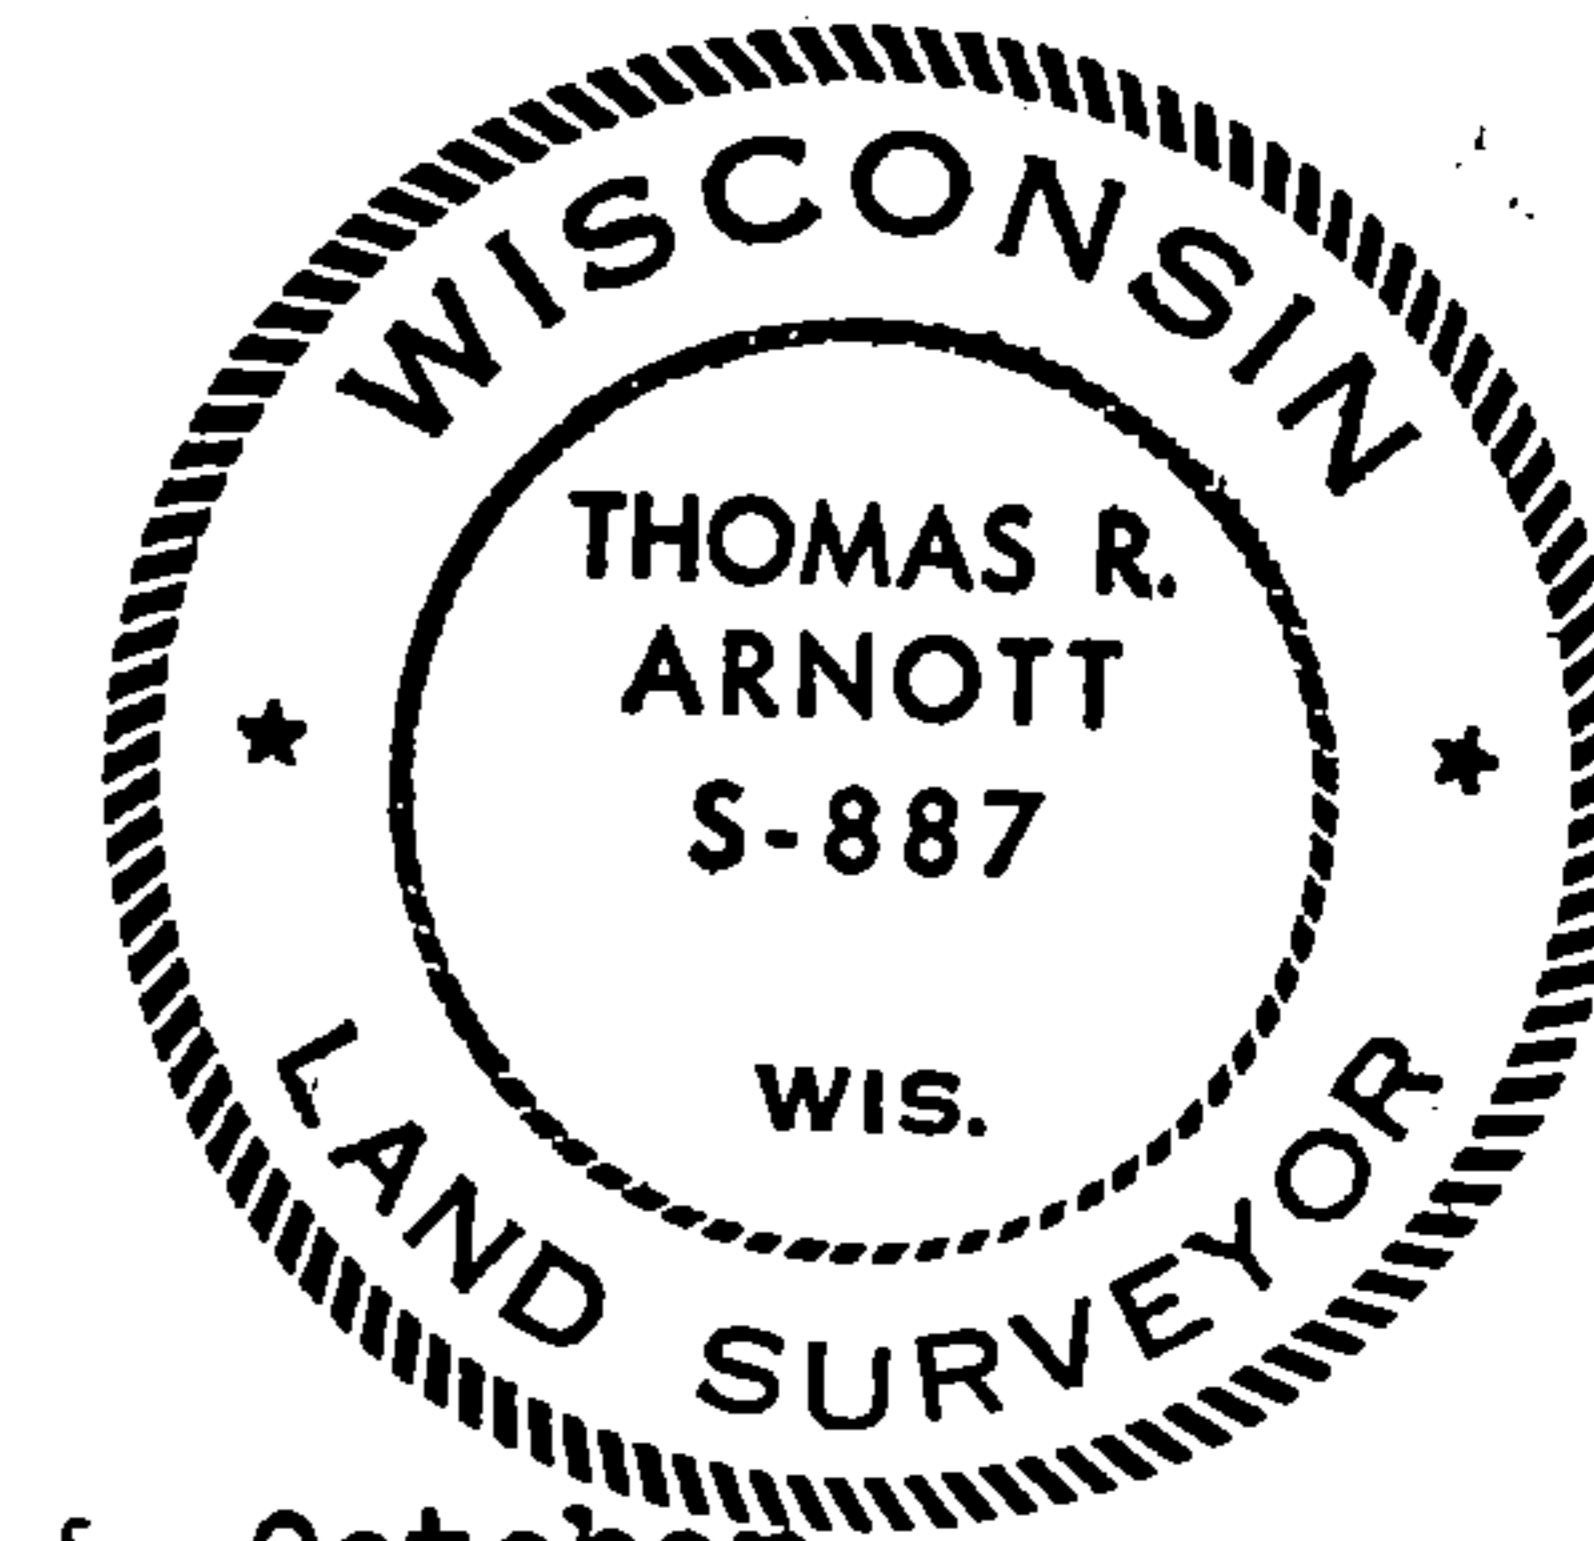


Dated at Crandon, Wis., this 23rd day of October, 1975

Signature Thomas R. Arnott Title Land Surveyor Registration No. S-887
(County Surveyor, Registered Land Surveyor, or other duly authorized official)

Office of Register of Deeds, County of Forest, I hereby certify that the within instrument was filed in this office for record on the 27th day of October, 1975 at 8:30 o'clock A. M.

Eugene Stutzman
(Register of Deeds)
By..... Deputy

DOCUMENT NUMBER **108044**

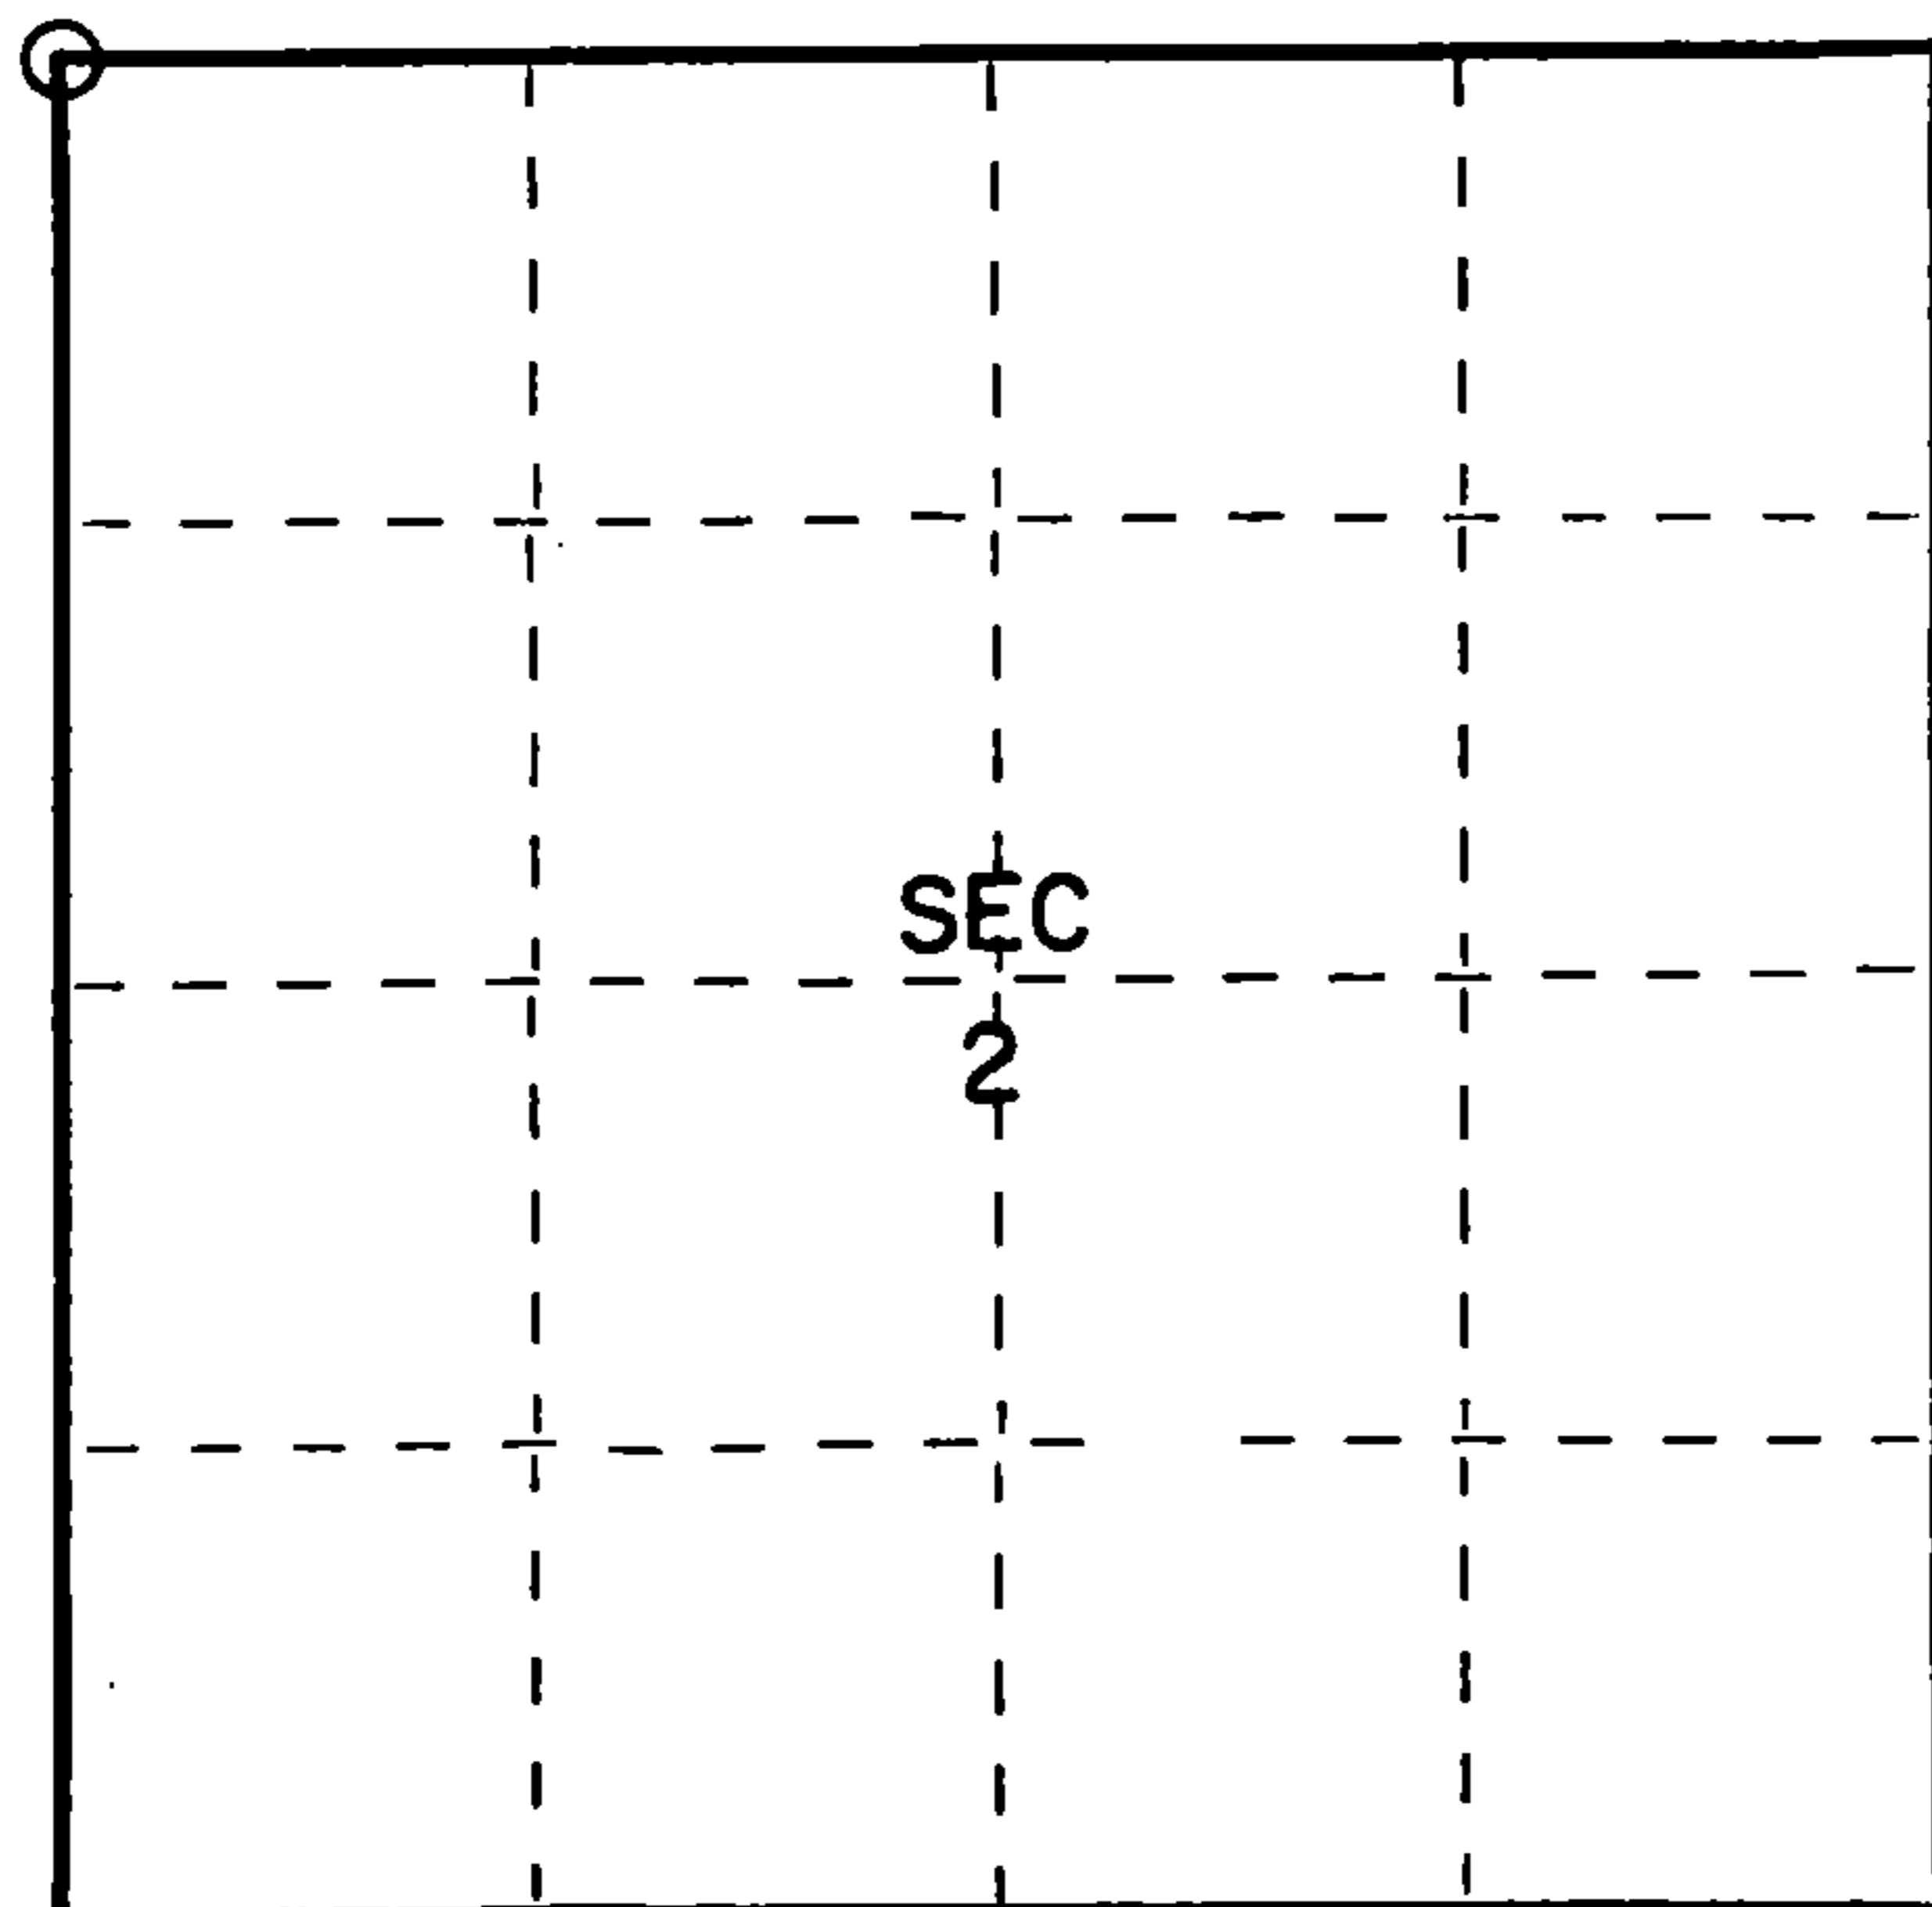

○ = Corner monument restored.

FORM 985 H. C. MILLER CO., MILWAUKEE

43713340000