

CERTIFIED LAND CORNER RESTORATION

Index No. **A 19**


State of Wisconsin }
County of Forest } ss.

I Thomas R. Arnott, do hereby certify that on the 20th day of October, 1975, I found evidence of the 1/4 corner of sections 2 & 35 Township 36-37, North, Range 13 E., Fourth Principal Meridian, as described hereon; and that from this evidence I established a new monument and accessories as described hereon to perpetuate the original location of this corner.

Resident witnesses:

Herbert Wagoner

FORM 985 H. C. MILLER CO., MILWAUKEE

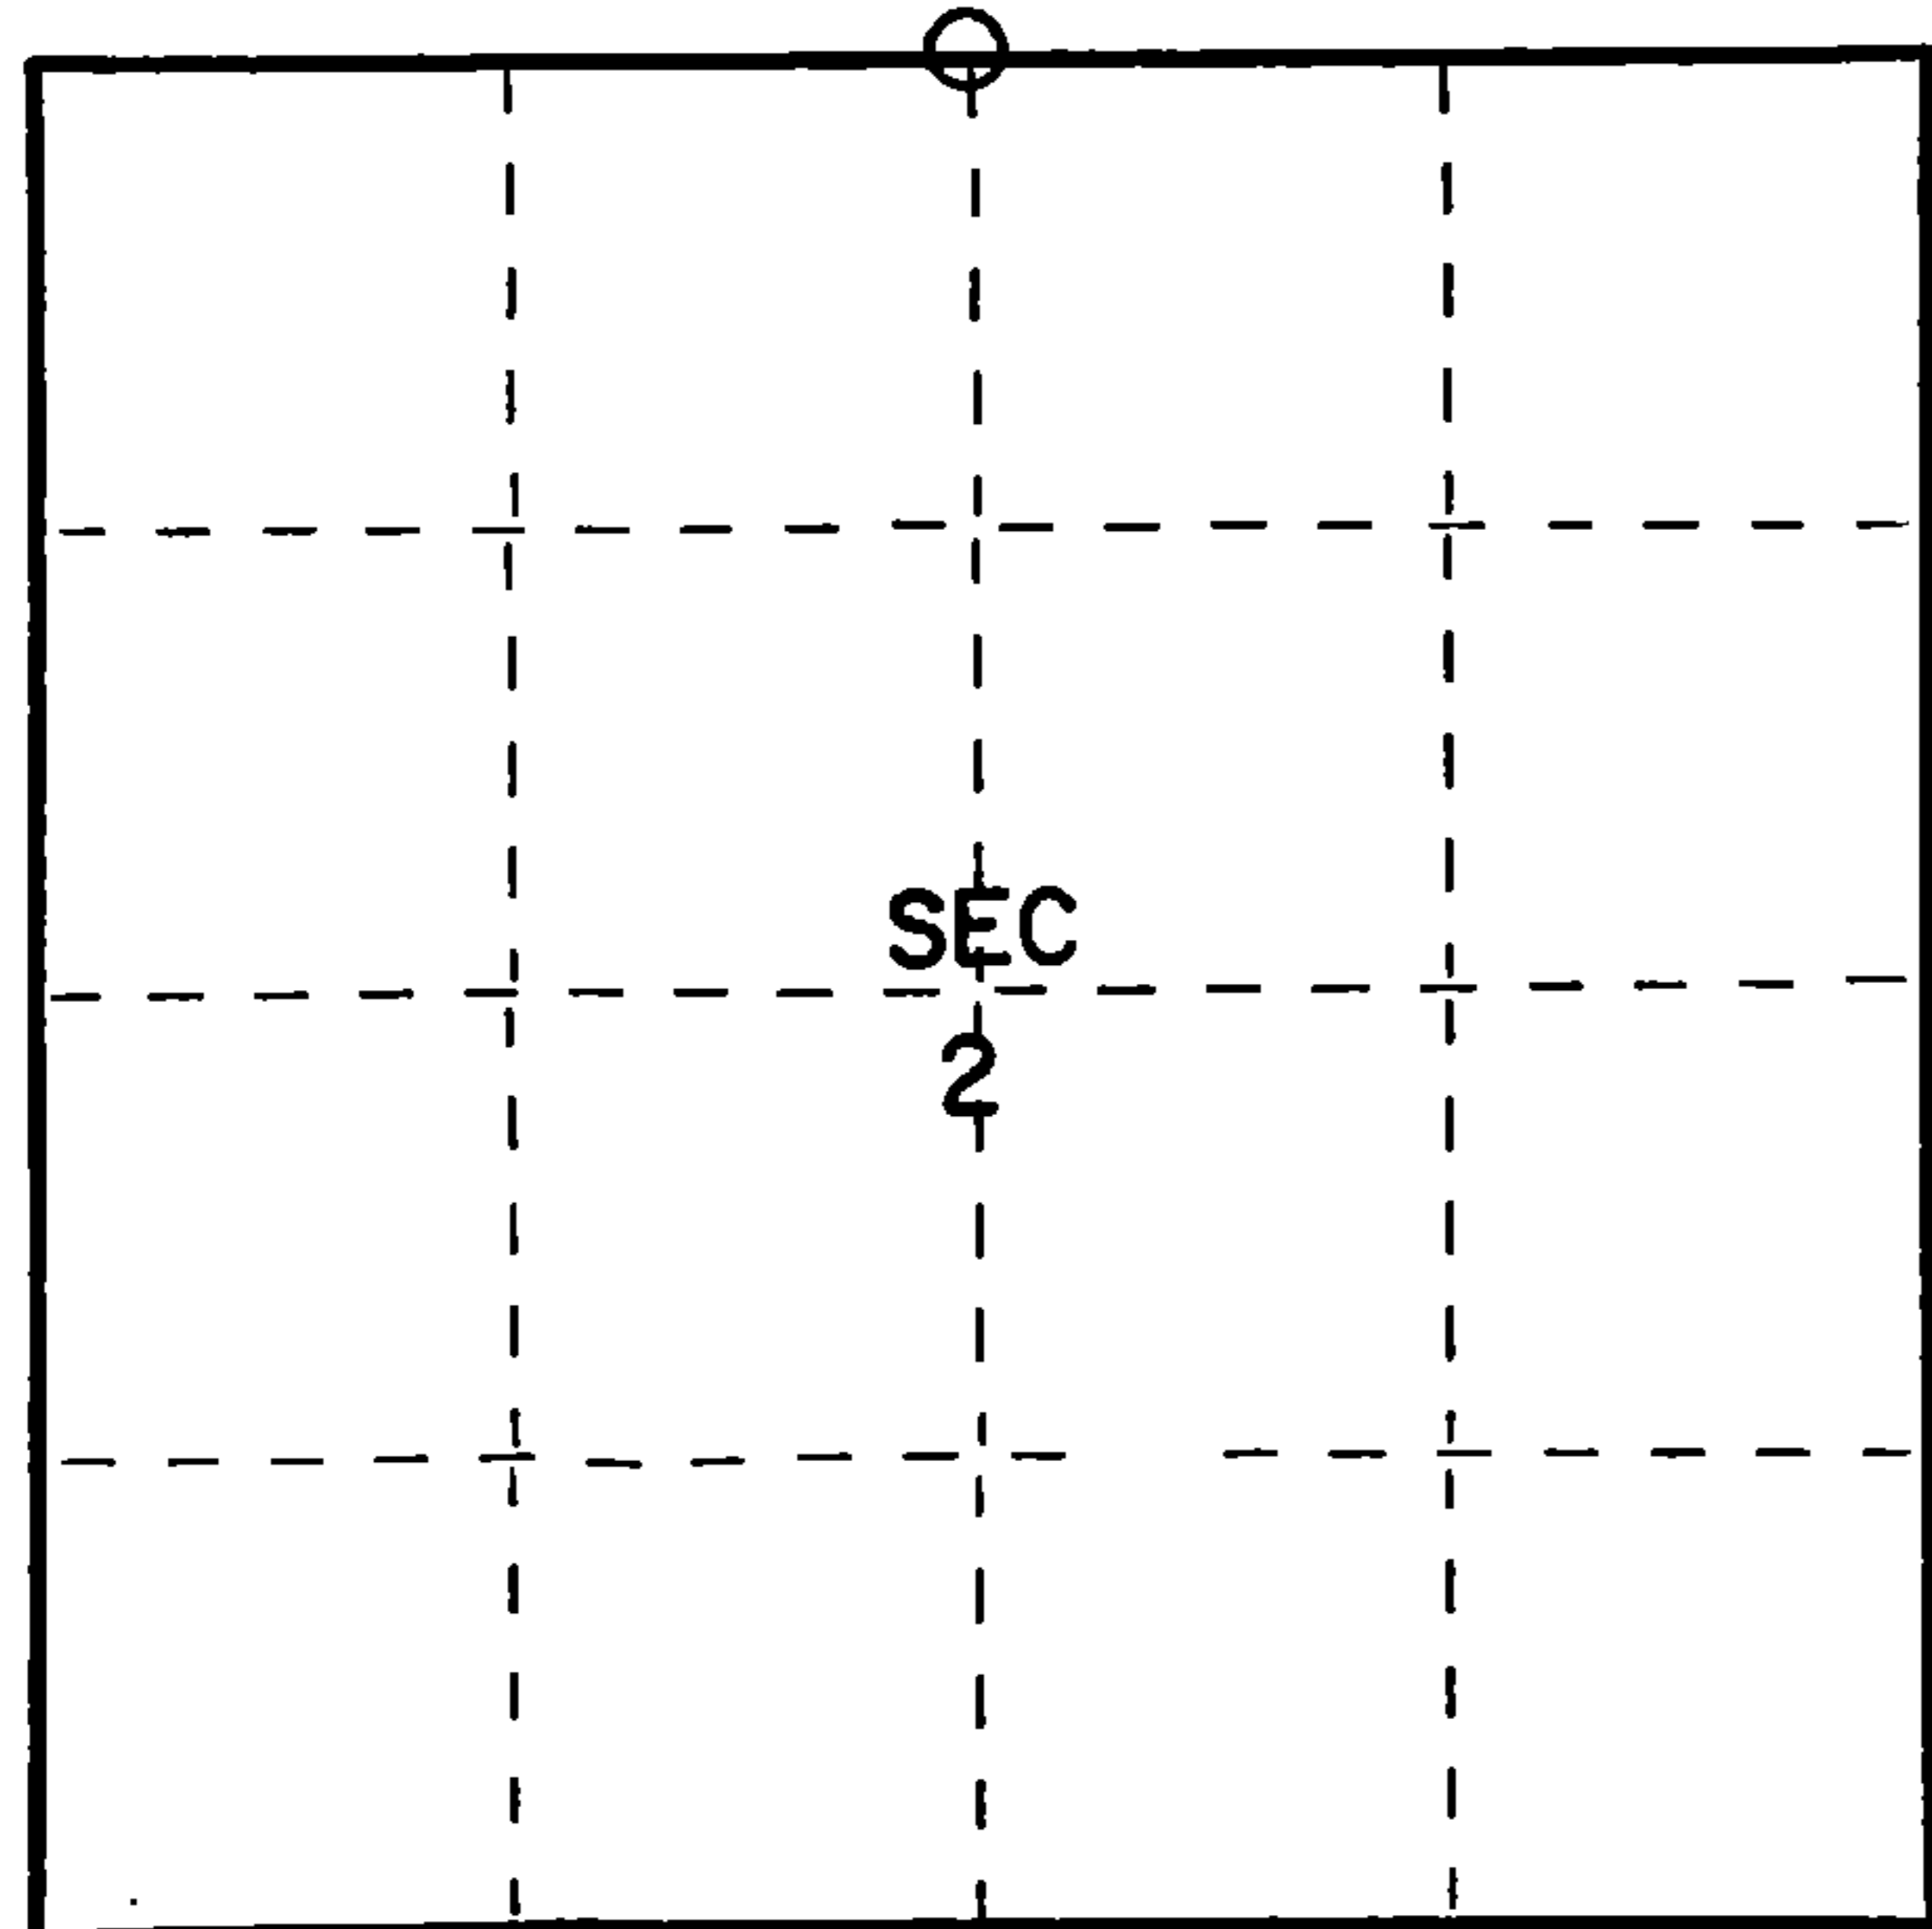

○ = Corner monument restored.

History of original corner establishment:

Lynn 12 N73W 10 Lks.
Lynn 20 S74E 30 Lks.

Description of corner evidence found:

2" iron pipe 5' long with brass cap set by C.E. Walker in 1938

Description of monument and accessories I established to perpetuate the original location of this corner.

Left monument set by Wlker

Ties:

Maple 8" N38W 3.60 feet
Maple 10" S70E 23.25 feet



Dated at Grandon, Wis., this 23rd day of October, 1975.

Signature Thomas R. Arnott Title Land Surveyor Registration No S-887
(County Surveyor, Registered Land Surveyor, or other duly authorized official)

Office of Register of Deeds, County of Forest, I hereby certify that the within instrument was filed in this office for record on the 27th day of October, 1975 at 8:30 o'clock A. M.

Eugene Staszny
(Register of Deeds)

Document Number **108045**

By..... Deputy

43713350020