

CERTIFIED LAND CORNER RESTORATION

J-7

Index No.

J 7



State of Wisconsin }
County of Forest } ss.

I Philip T. Hansen, do hereby
certify that on the 15th day
of September, 1975, I found
evidence of the Quarter
corner of Sections 8 and 17
Township 37, North, Range
14 East, Fourth Principal Meridian,
as described hereon; and that from this evidence
I established a new monument and accessories
as described hereon to perpetuate the original
location of this corner.

Resident witnesses:

Glen Barker

Jim Claflin

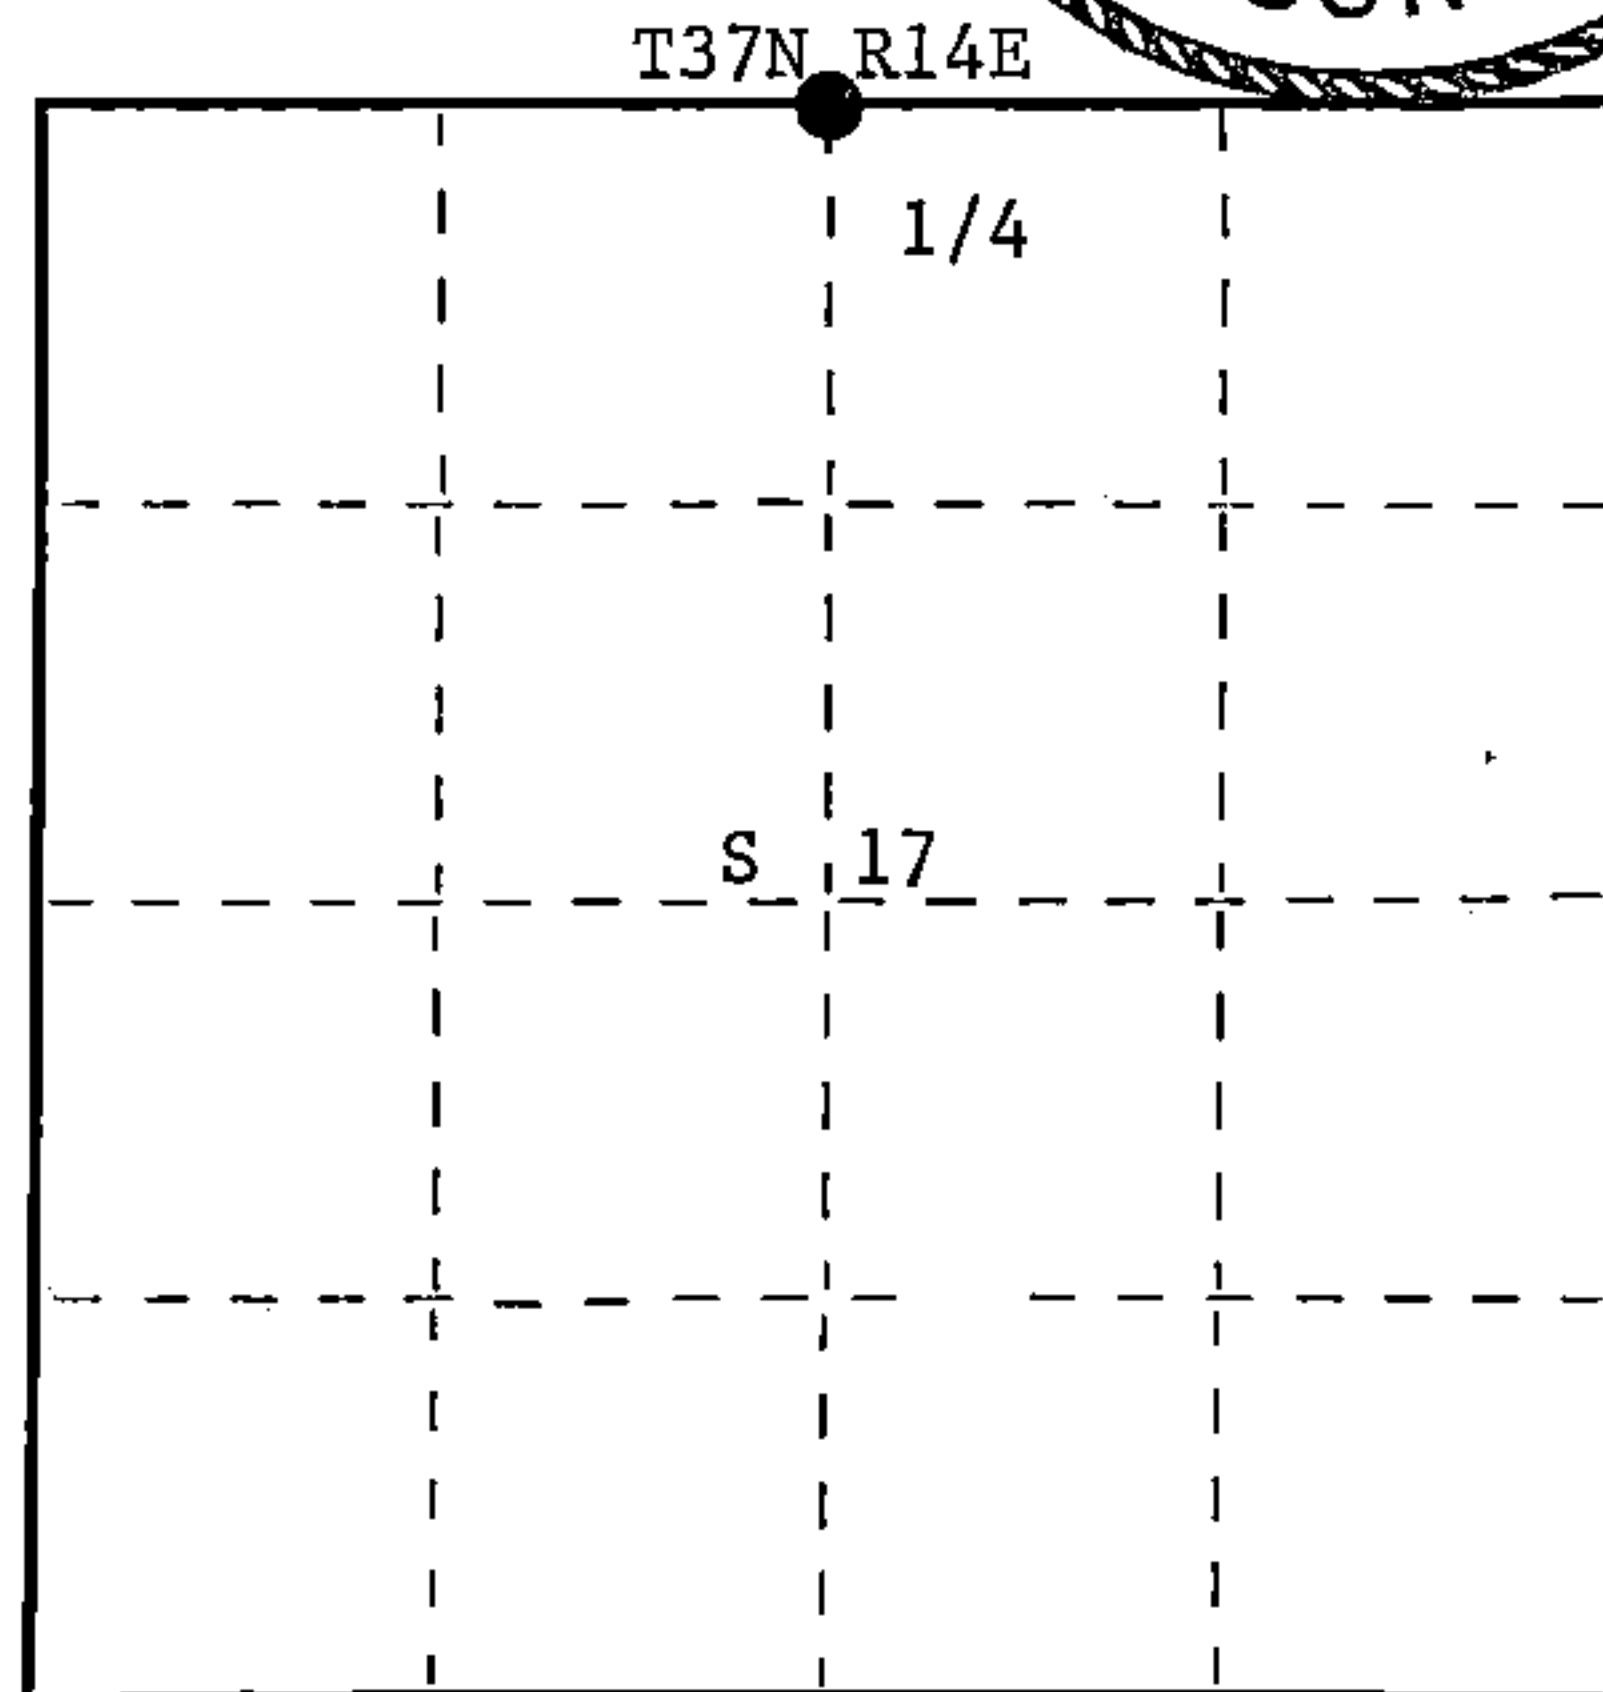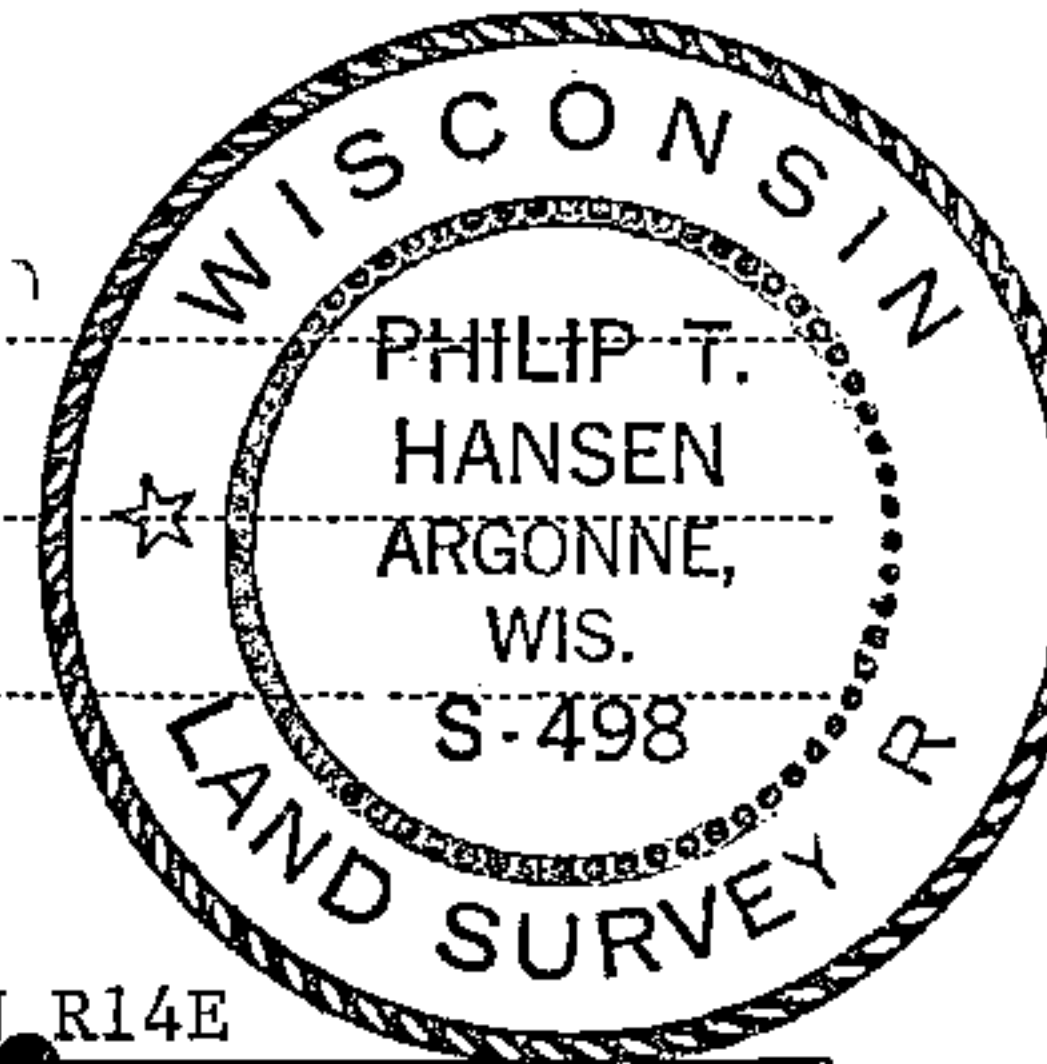

○ = Corner monument restored.

History of original corner establishment: Original corner established by James L. Nowlin, Government Deputy Surveyor, in 1865, from which spruce 10" bears N59°W 7 links and spruce 8" bears S50°W 4 links. This corner was recovered in 1930 and has been perpetuated since that date by Consolidated Papers, Inc. foresters and P.T. Hansen, Registered Surveyor.

Description of corner evidence found:

Recovered 3" cedar post, squared and scribed 8, 17, with mound of stone piled around it.

No BT's recovered.

Description of monument and accessories I established to perpetuate the original location of this corner.

Replaced 3" wood post with 2-1/2" Berntsen aluminum pipe with cast aluminum cap, with magnet installed in top and bottom, projecting 8" above ground, stamped -

NBT's - Cedar 10" N52°E 40 links scribed 1/4 BT.
Cedar 9" S75°W 56 links scribed 1/4 BT.

S498
T37N R14E

1/4 $\frac{S}{S} \frac{8}{17}$

1975

Dated at Argonne, Wis., this 23rd day of September, 1975.

Signature *Philip T. Hansen* Title Registered Land Surveyor Registration No. S-498
(County Surveyor, Registered Land Surveyor, or other duly authorized official)

Office of Register of Deeds, County of Forest, I hereby certify that the within
instrument was filed in this office for record on the 30th day of September, 1975
at 3:15 o'clock P. M.

DOCUMENT NUMBER 107868

Eugene Staszny
(Register of Deeds)

By Deputy

FORM 985 H. C. MILLER CO., MILWAUKEE

43714080020