

CERTIFIED LAND CORNER RESTORATION

Index No. F-25

F 25


State of Wisconsin }
County of Forest } ss.

I Daniel K. Plegger, do hereby certify that on the 14th day of April, 1981, I found established the N 1/16 corner of Sections 12-7 Township 37, North, Range 14 & 15 East, Fourth Principal Meridian, as described hereon; and that from this evidence I established a new monument and accessories as described hereon to perpetuate the original location of this corner.

Resident witnesses:



FORM 985 H. C. MILLER CO., MILWAUKEE

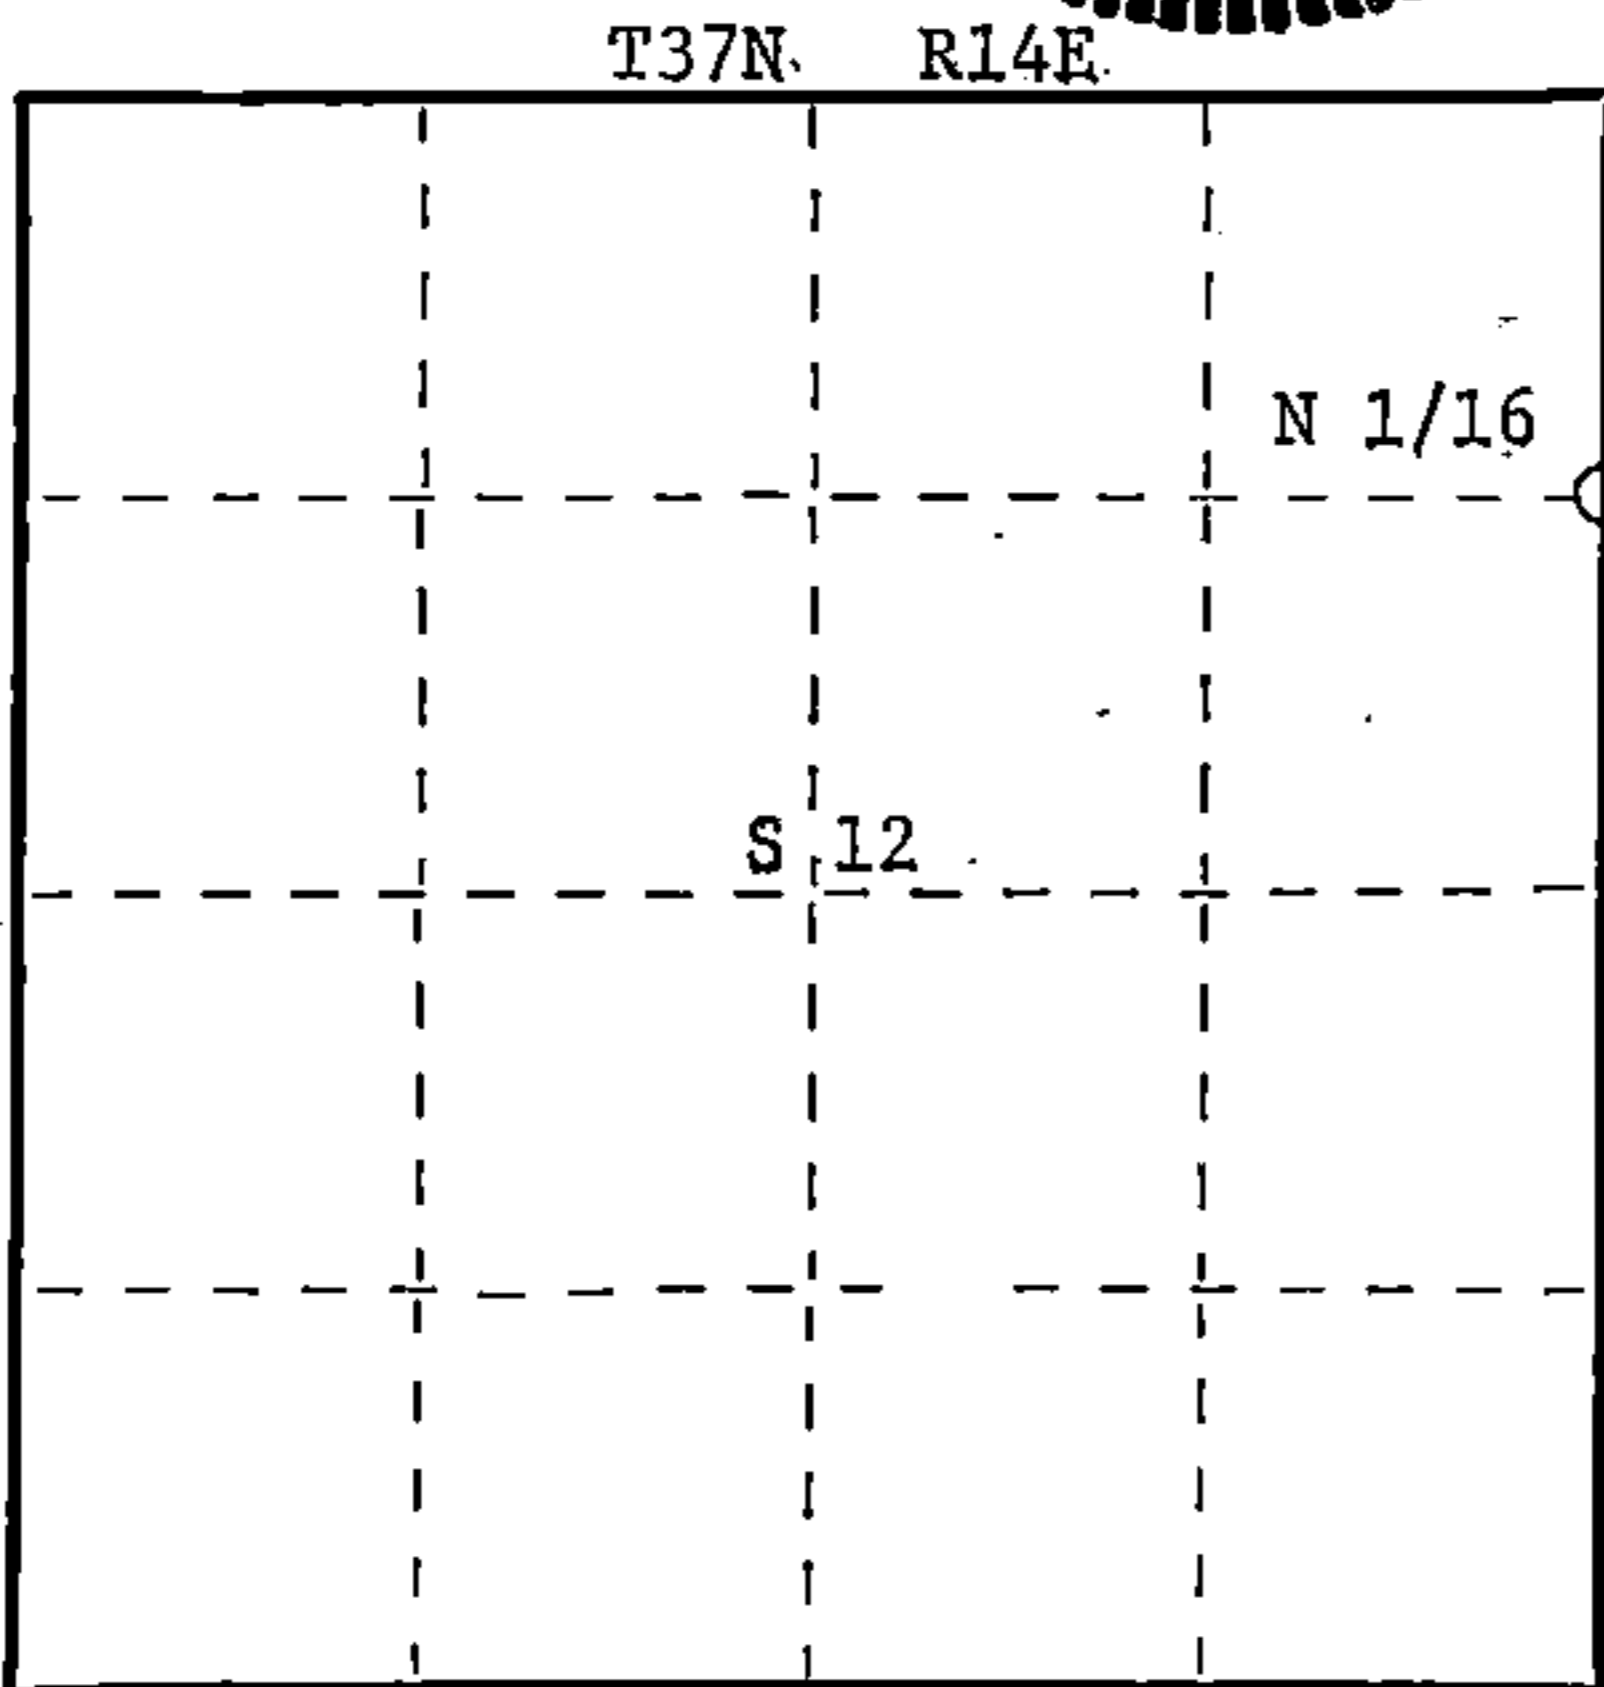

○ = Corner monument restored.

History of original corner establishment:

No evidence of any previous corner.

Description of corner evidence found:

Total distance from section corner 1-12-6-7 T37N-R14&15E to 1/4 corner between sections 12-7 T37N-R14&15E is 2621.334 feet at bearing N0-11-31W. Set N 1/16 1310.667 feet intermediate.

Description of monument and accessories I established to perpetuate the original location of this corner.

Set a 1-1/2" iron pipe with 2" diameter brass cap stamped: Monument projects 18" above ground.

Marked NBT's:

Cedar 9" N77°E 40.80 feet
White Birch 6" N35°W 7.02 feet
scribed 1/16 B.T.

S1537
R14E - T37N - R15E
N 1/16 12 7
CPI - 1981

Dated at Rhinelander, Wis., this 24th day of June, 1981.

Signature Daniel K. Plegger Title Registered Land Surveyor Registration No. 1537
(County Surveyor, Registered Land Surveyor, or other duly authorized official)

Office of Register of Deeds, County of Forest, I hereby certify that the within instrument was filed in this office for record on the 1st day of July, 1981 at 8:30 o'clock A.M.

Eugene Staszynski
(Register of Deeds)

DOCUMENT NO.
120028

By Deputy

43714123000