

CERTIFIED LAND CORNER RESTORATION

Index No. M-25

State of Wisconsin }
County of Forest } ss.


I Philip T. Hansen, do hereby
certify that on the 18th day
of July, 1979, I ~~found~~
established ~~evidence of~~ the S 1/16
corner of Section 13 and 18
Township 37, North, Range
14 & 15, Fourth Principal Meridian,
as described hereon; and that from this evidence
I established a new monument and accessories
as described hereon to perpetuate the original
location of this corner.

Resident witnesses:


Glen Barker

Jim Claflin

Herb Wagoner

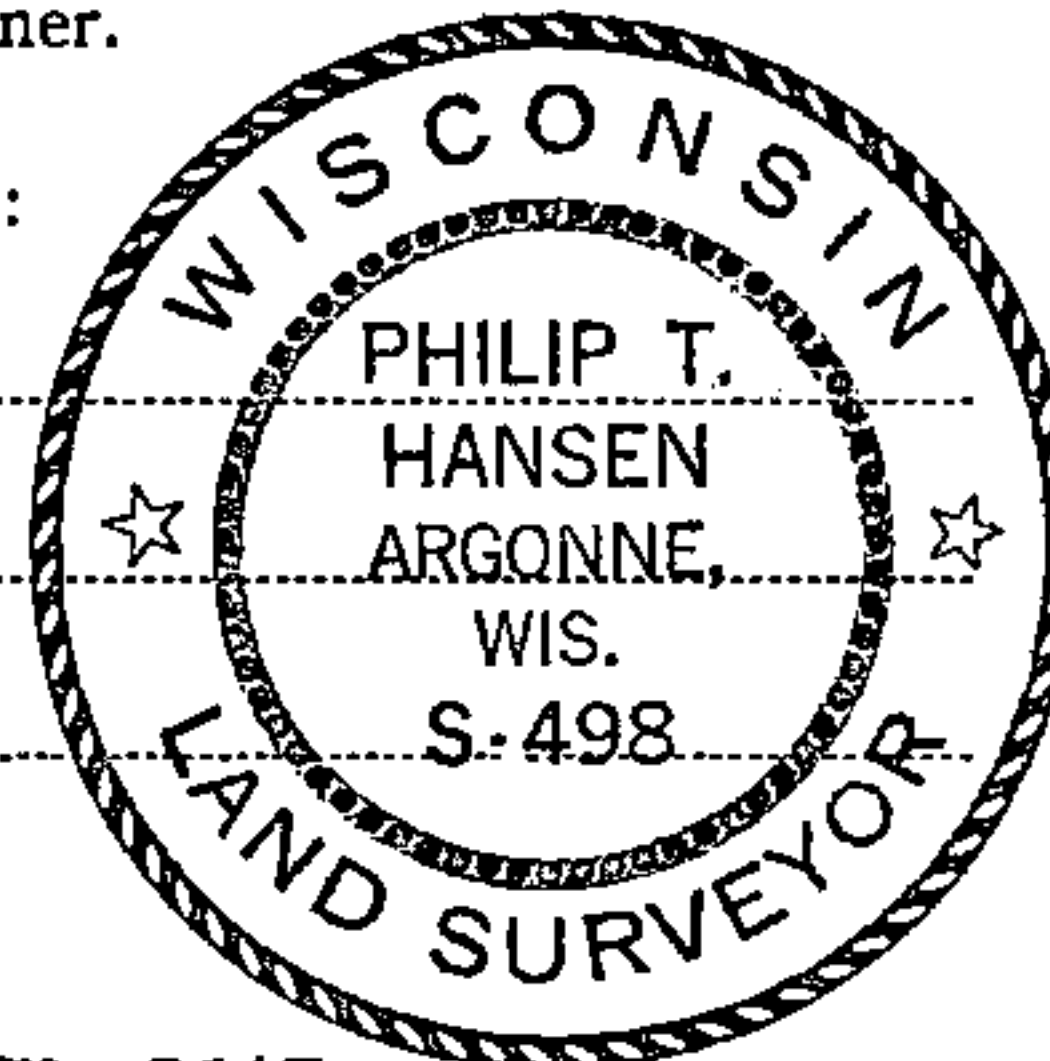

T37N R14E

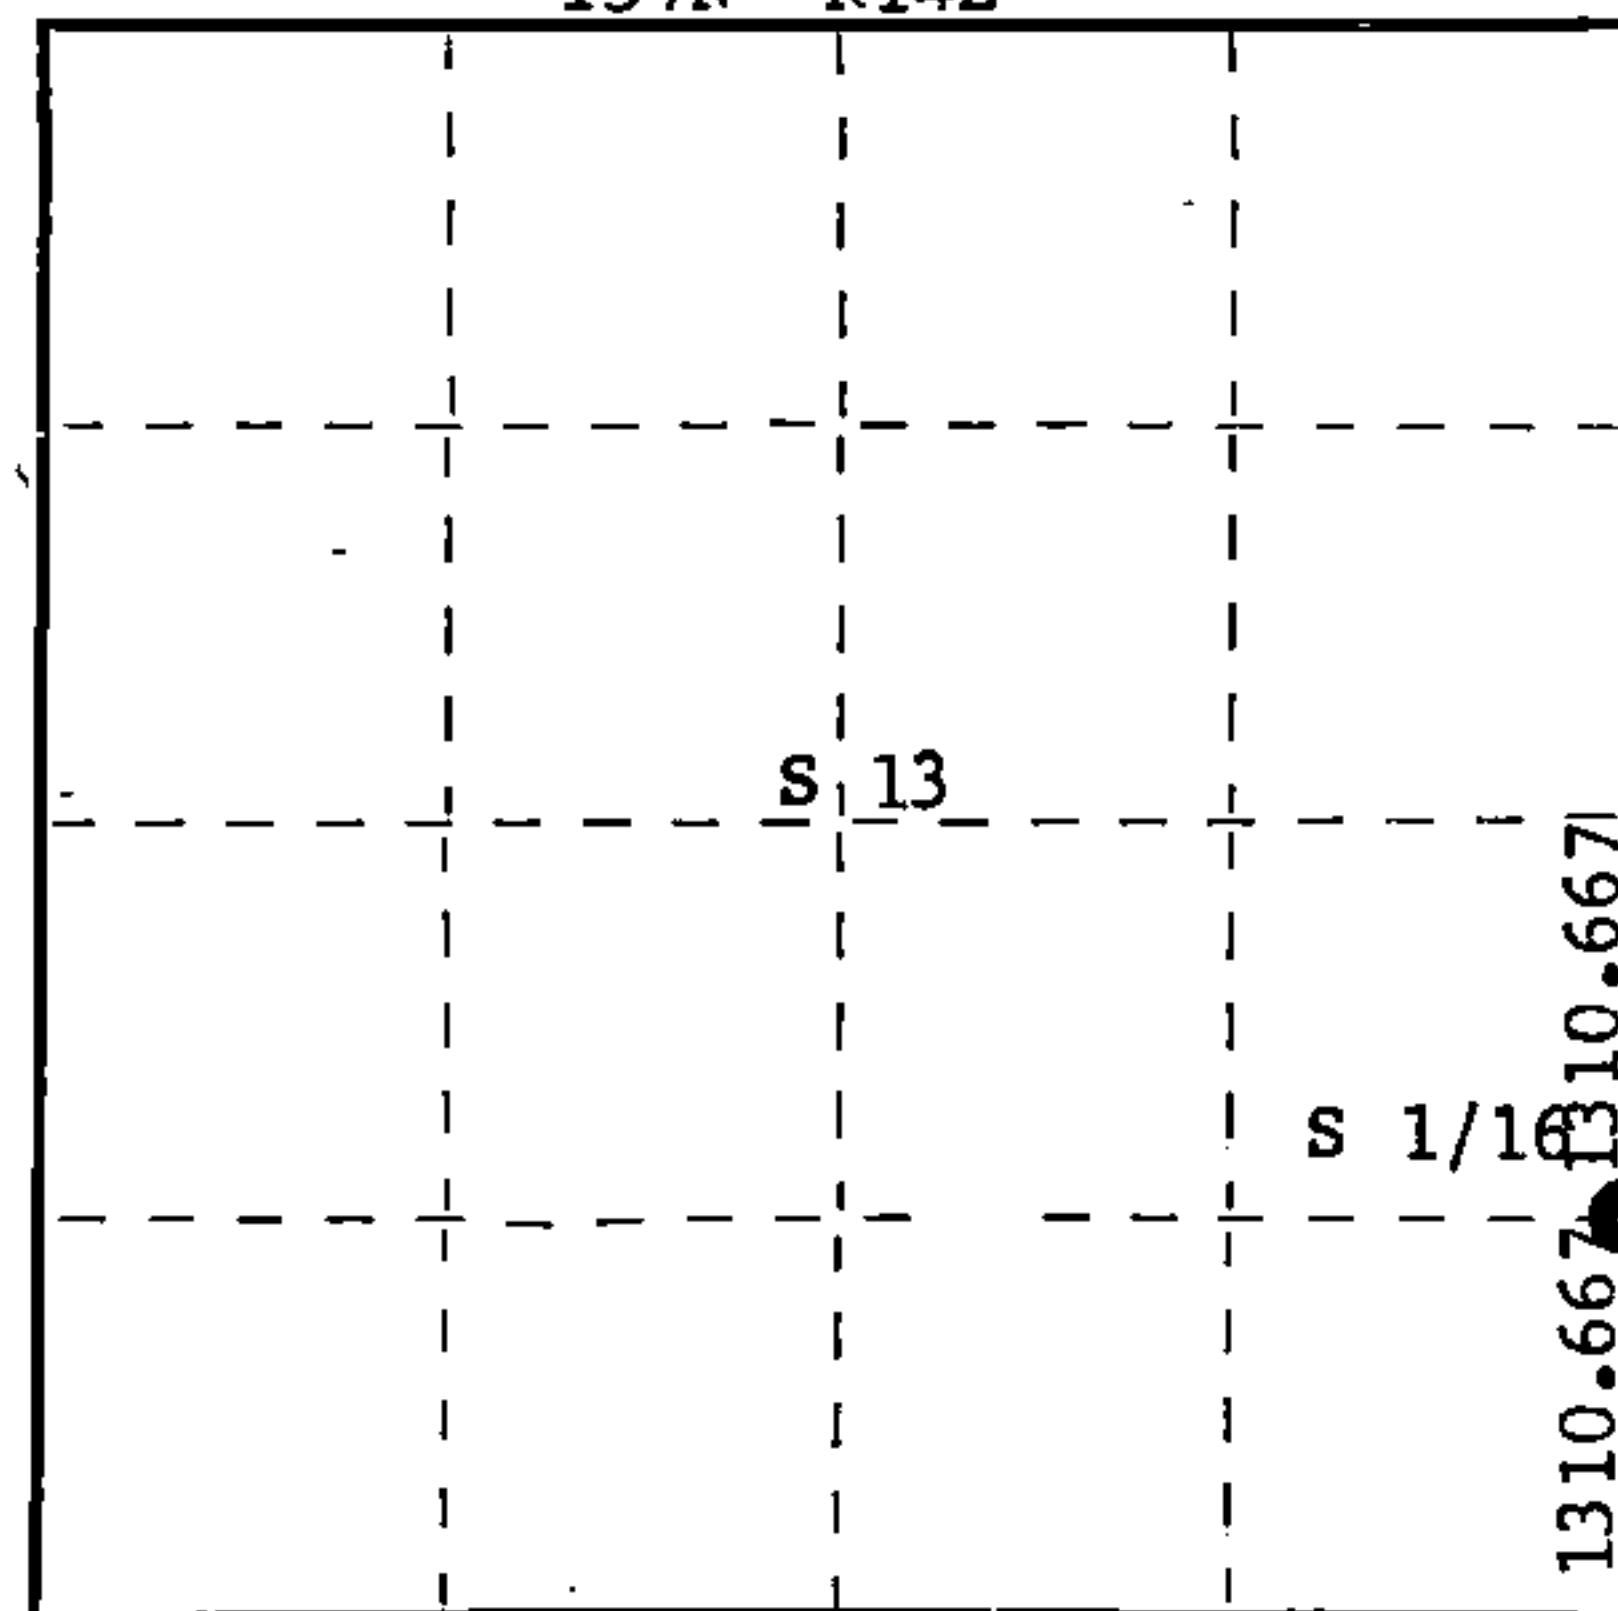

○ = Corner monument restored.

History of original corner establishment:

No records of any previous survey.

Description of corner evidence found:

No evidence of any corner recovered.

Corner established by traverse and computation. Established section corner 13, 18, 19 and 24, 37-14 and 37-15 by single proportion at distance of 5242.669 feet at bearing N 0° 11' 31" W. Set S 1/16 at 1310.667 feet N 0° 11' 31" W of section corner 13, 18, 19 and 24.

Description of monument and accessories I established to perpetuate the original location of this corner.

Set 1-1/2" iron pipe with 2" brass cap, stamped:

Monument projects 24" above ground.

Marked NBT's -

W. Spruce 9" S49°E 12.95'

Red Pine N56°E 13.55'

both scribed 1/16 BT.

S498
37-14 37-15
S 1/16 13 + 18
CPI - 1979

Dated at Rhineland, Wis., this 27th day of July, 1979.

Signature Philip T. Hansen Title Registered Land Surveyor Registration No. S-498
(County Surveyor, Registered Land Surveyor, or other duly authorized official)

Office of Register of Deeds, County of Forest, I hereby certify that the within
instrument was filed in this office for record on the 13th day of November, 1979
at 8:30 o'clock A. M.

Eugene J. Stutzman
(Register of Deeds)

By _____ Deputy

DOCUMENT NO. **117082**