

CERTIFIED LAND CORNER RESTORATION



Index No. K-25

K 25

State of Wisconsin }
County of Forest } ss.

I, Daniel K. Pledger, do hereby
certify that on the 16th day
of April, 1981, I ~~found~~
~~established~~ established the N 1/16
corner of sections 13 & 18
Township 37, North, Range
14 & 15, Fourth Principal Meridian,
as described hereon; and that from this evidence
I established a new monument and accessories
as described hereon to perpetuate the original
location of this corner.

Resident witnesses:

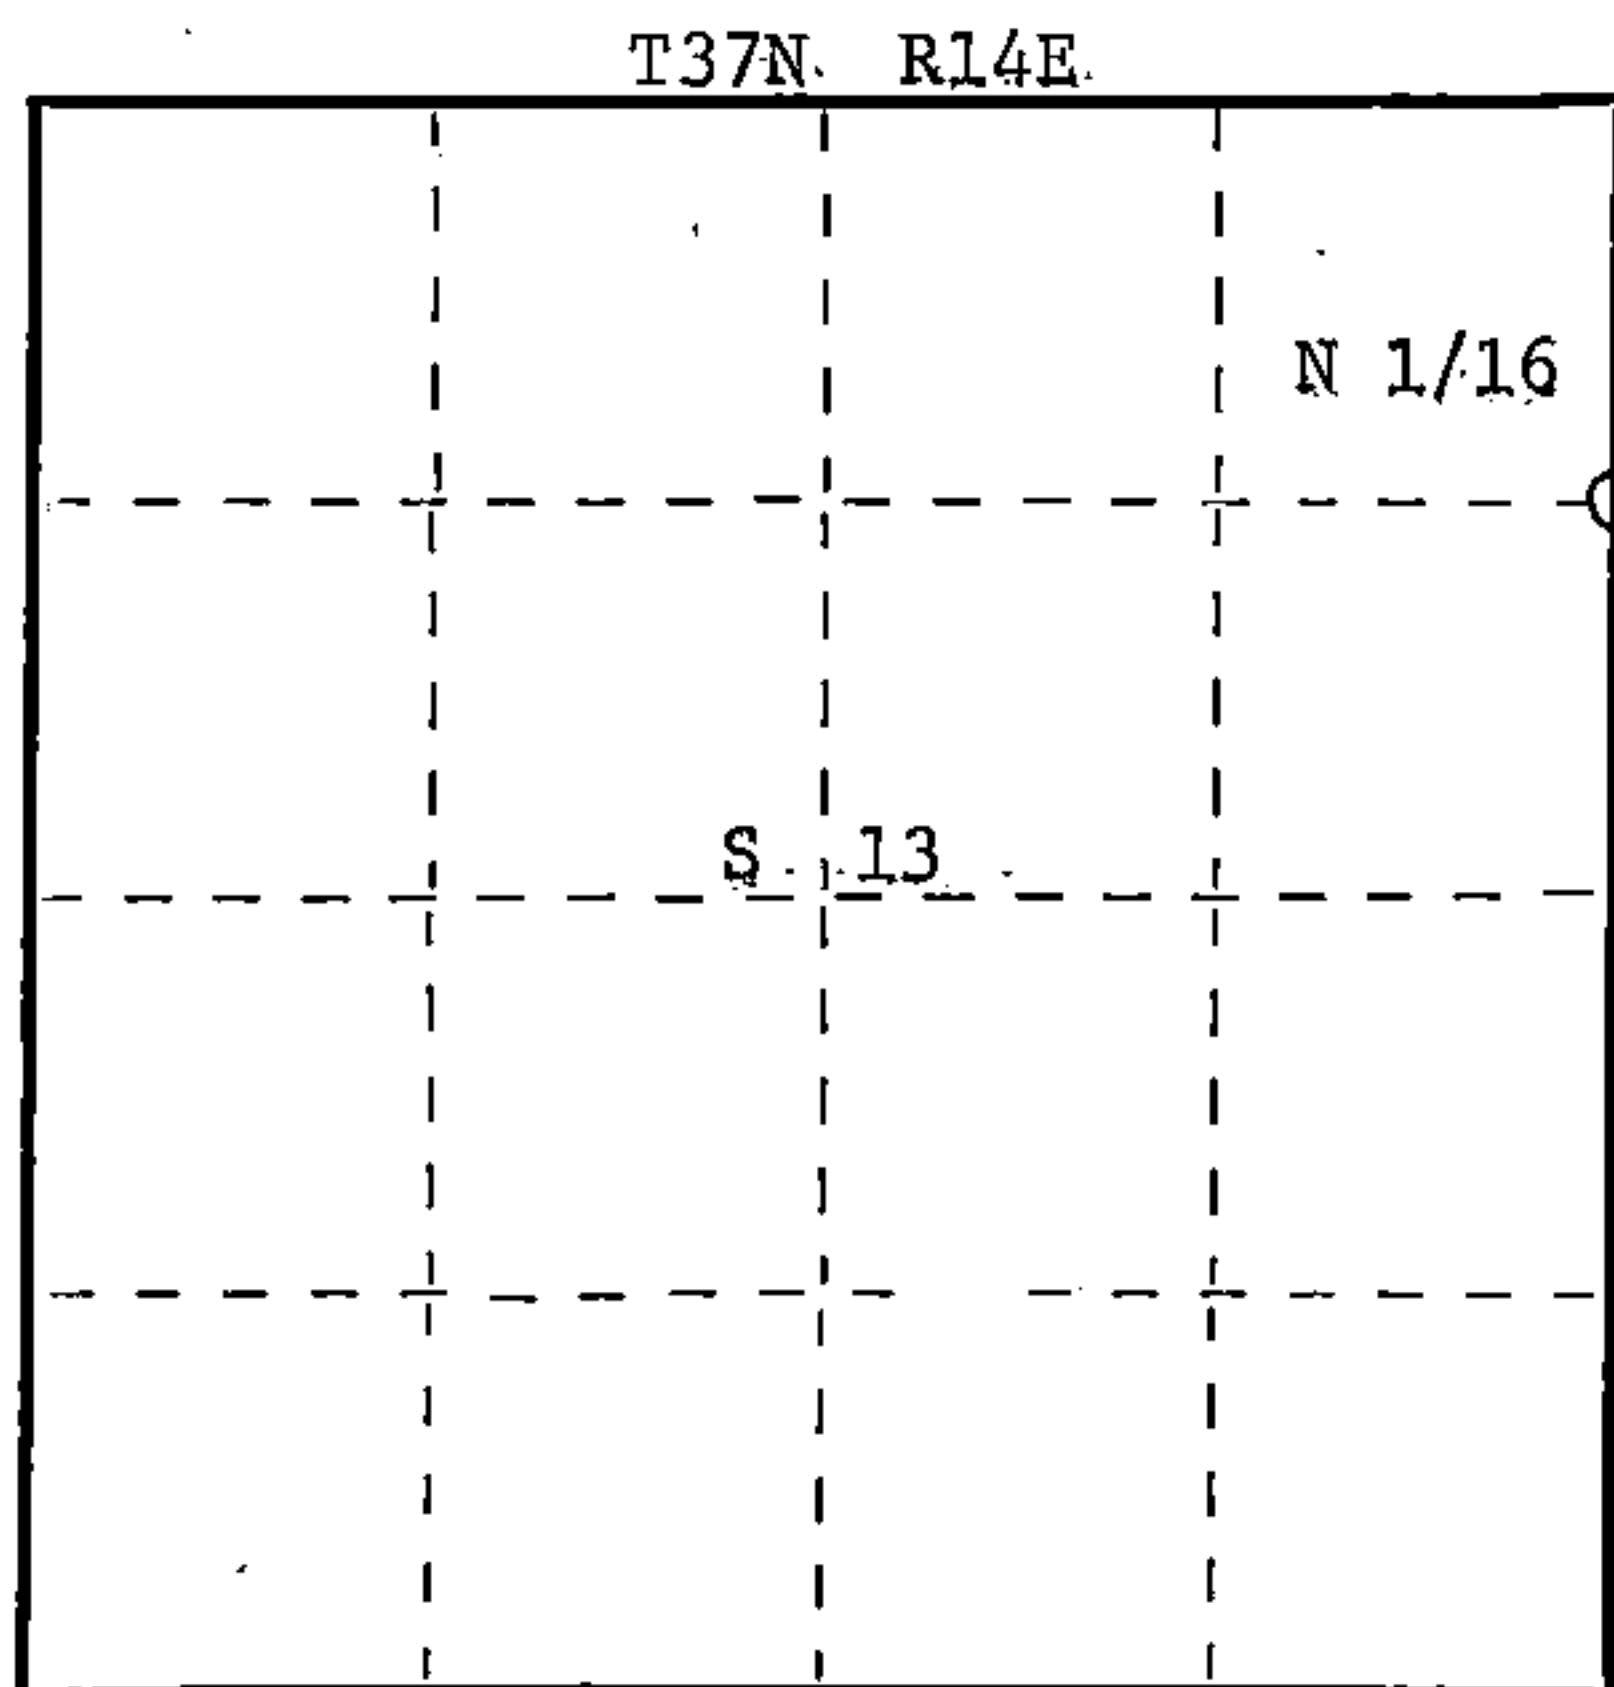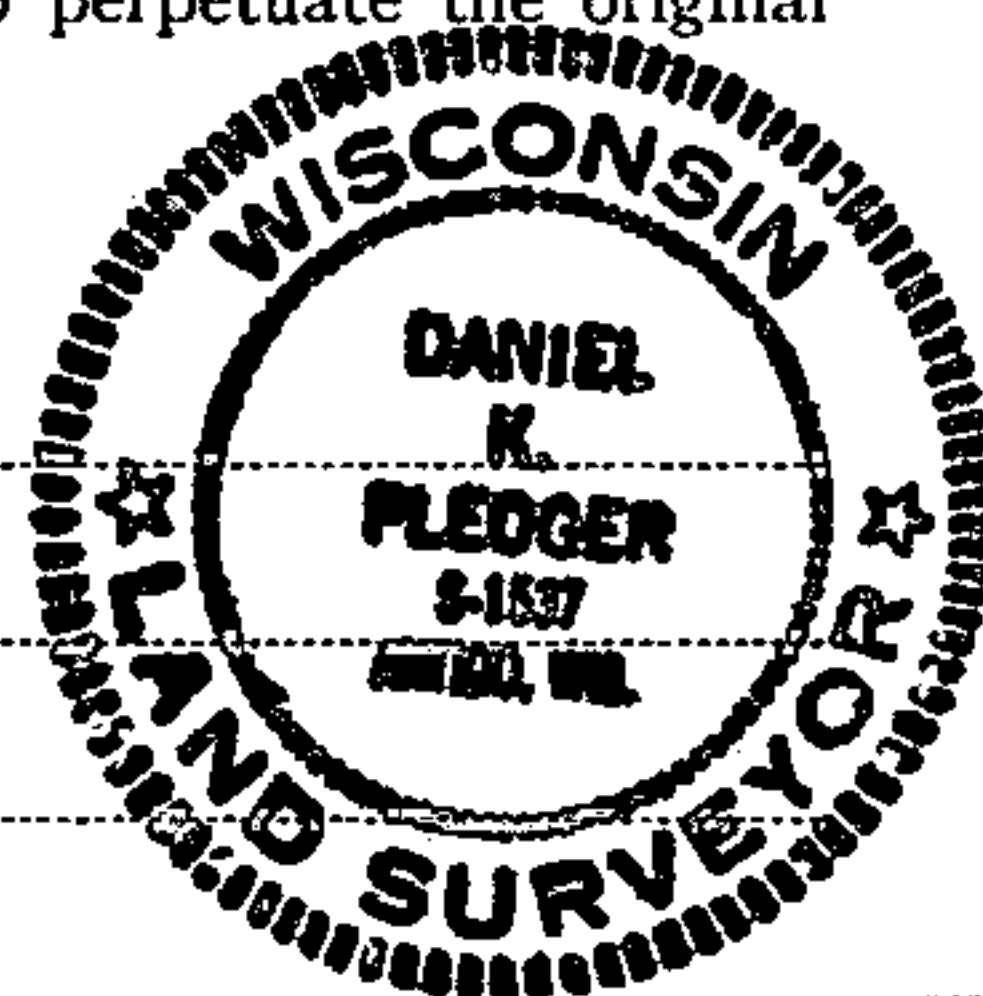

○ = Corner monument restored.

History of original corner establishment:

No evidence of any previous survey.

Description of corner evidence found:

Total distance from section corner 12-13-7-18 T37N-R14&15E to 1/4 corner between
sections 13 & 18 T37N-R14&15E is 2621.334 feet at bearing S0-11-31W.
Set N 1/16 1310.667 feet intermediate.

Description of monument and accessories I established to perpetuate the original location of this corner.

Set a 1-1/2" iron pipe with 2" diameter brass cap - stamped:
Monument projects 18" above ground.

Marked NBT's:

Black Spruce 10" S39°E 12.38 feet
Black Spruce 6" S6°E 51.67 feet
scribed 1/16 - B.T.

S1537
R14E R15E
N 1/16 13 | 18
T37N
CPI 1981

Dated at Rhineland, Wis., this 24th day of June, 1981.

Signature Daniel K. Pledger Title Registered Land Surveyor Registration No. 1537
(County Surveyor, Registered Land Surveyor, or other duly authorized official)

Office of Register of Deeds, County of Forest, I hereby certify that the within
instrument was filed in this office for record on the 1st day of July, 1981
at 8:30 o'clock A. M.

Eugene Stegany
(Register of Deeds)
By _____ Deputy

DOCUMENT NO.
120031