

CERTIFIED LAND CORNER RESTORATION

L-13 Index No. **L 13**


State of Wisconsin }
County of Oneida } ss.

I Philip T. Hansen, do hereby certify that on the 22nd day of September, 1975, I found evidence of the Quarter corner of Sections 15 and 16 Township 37 North, Range 14 E, Fourth Principal Meridian, as described hereon; and that from this evidence I established a new monument and accessories as described hereon to perpetuate the original location of this corner.


Resident witnesses:

Glen Barker

Jim Claflin

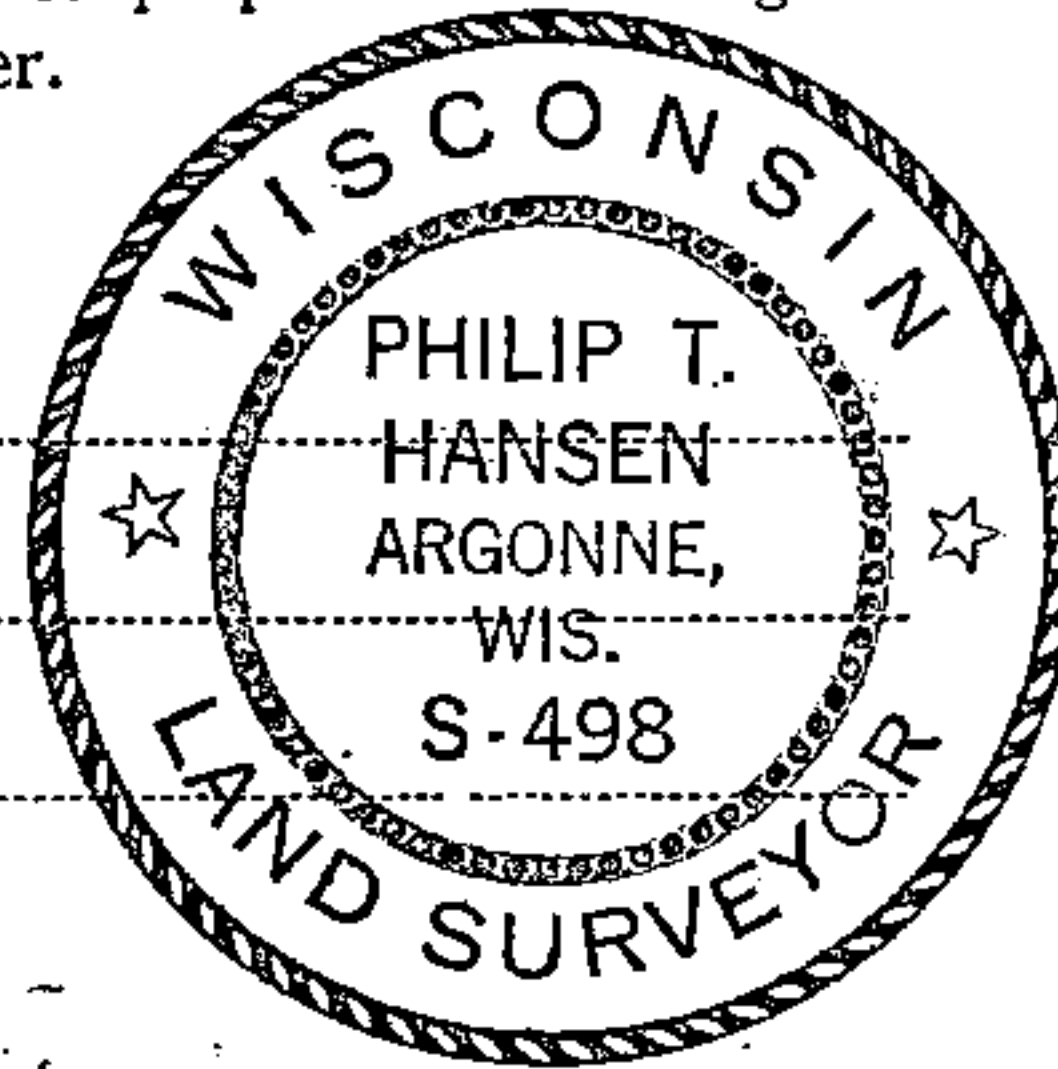

T37N, R14E

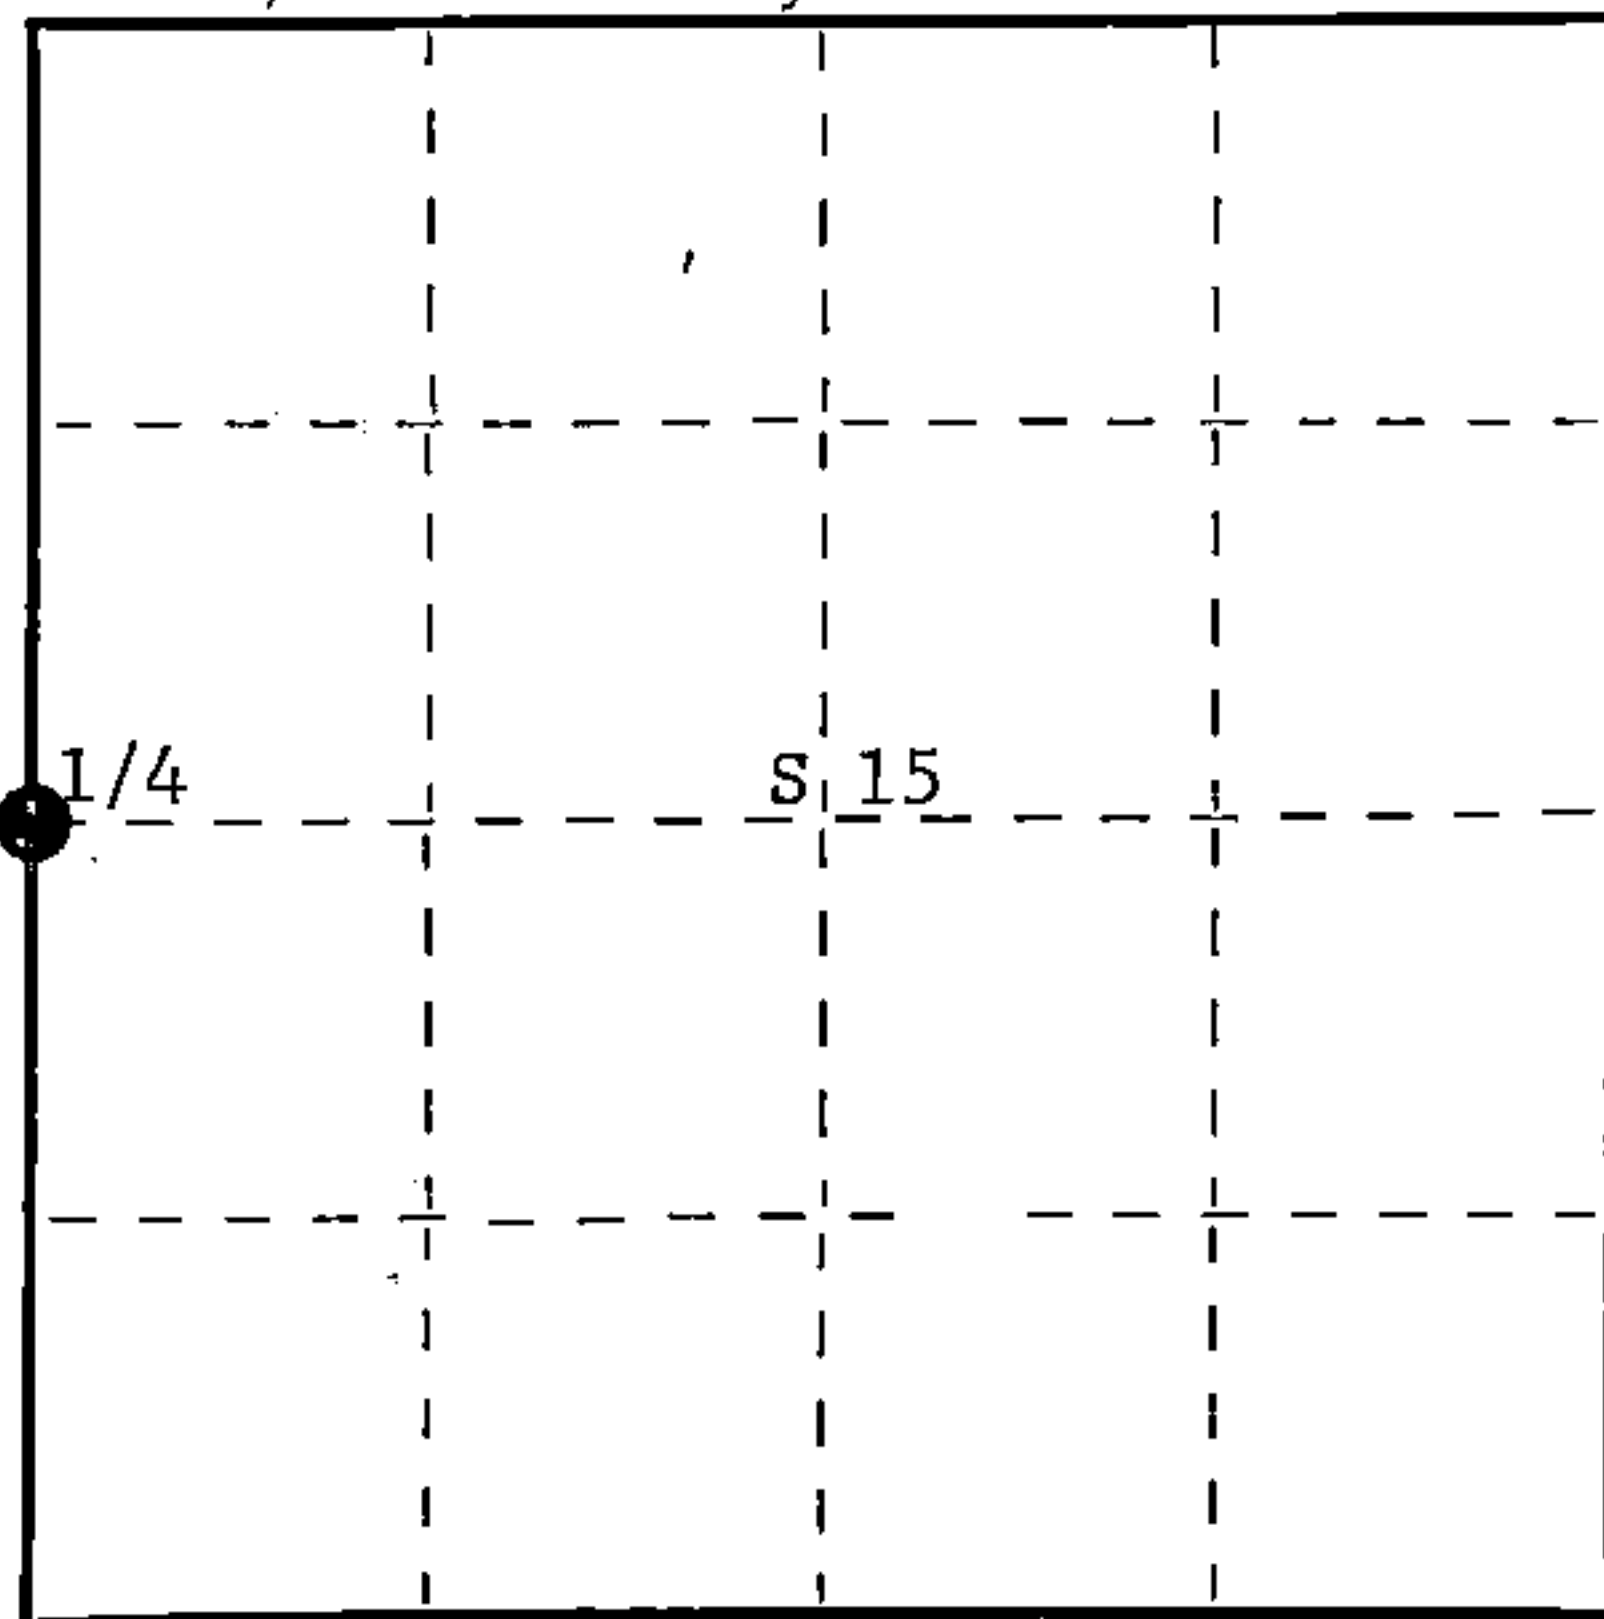

○ = Corner monument restored.

History of original corner establishment:

Original corner established by James L. Nowlin, Gov. Deputy Surveyor, in 1865 from which cedar 8" bears S44°W 20 links and sugar maple 8" bears S72°E 15 links.

Corner recovered by E.B. Hurst, Consolidated, in 1931 while mapping for acquisition. Corner replaced by Ray Leigh, Company Forester, and P.T. Hansen, Reg. Land Surveyor, about 1950. Set new post.

Description of corner evidence found:

Recovered 4" cedar post, squared and scribed 1/4S S15, 1/4S S16 in poor condition, but in place.

No BT's recovered.

Description of monument and accessories I established to perpetuate the original location of this corner.

Replaced wooden post with 2-1/2" x 30" Berntsen A-1 federal monument aluminum post with magnet installed in cap and base. Post projects 6" above ground. Cap stamped.

NBT's - Sugar maple 7" N74°E 28.5 links scribed 1/4 BT
Sugar maple 7" S56°E 24.7 links scribed 1/4 BT

S498
T37N R14E
S16 | S15
1975

Post and bearing trees painted blue.

Dated at Argonne, Wis., this 26th day of September, 1975

Signature *Philip T. Hansen* Title Registered Land Surveyor Registration No. S-498
(County Surveyor, Registered Land Surveyor, or other duly authorized official)

Office of Register of Deeds, County of Forest, I hereby certify that the within instrument was filed in this office for record on the 30th day of September, 1975 at 3:15 o'clock P.M.

DOCUMENT NUMBER --- 107871

Eugene Staszny
(Register of Deeds)
By _____ Deputy

FORM 985 H. C. MILLER CO., MILWAUKEE

43714162000