

CERTIFIED LAND CORNER RESTORATION

Index No. **H21**


State of Wisconsin }
 County of Forest } ss.

I, Philip T. Hansen, do hereby certify that on the 17th day of December, 1975, I found evidence of the Section corner of S23, 24, 25, 26 Township 37 North, Range 14 East, Fourth Principal Meridian, as described hereon; and that from this evidence I established a new monument and accessories as described hereon to perpetuate the original location of this corner.


Resident witnesses:

Glen Barker

Jim Claflin

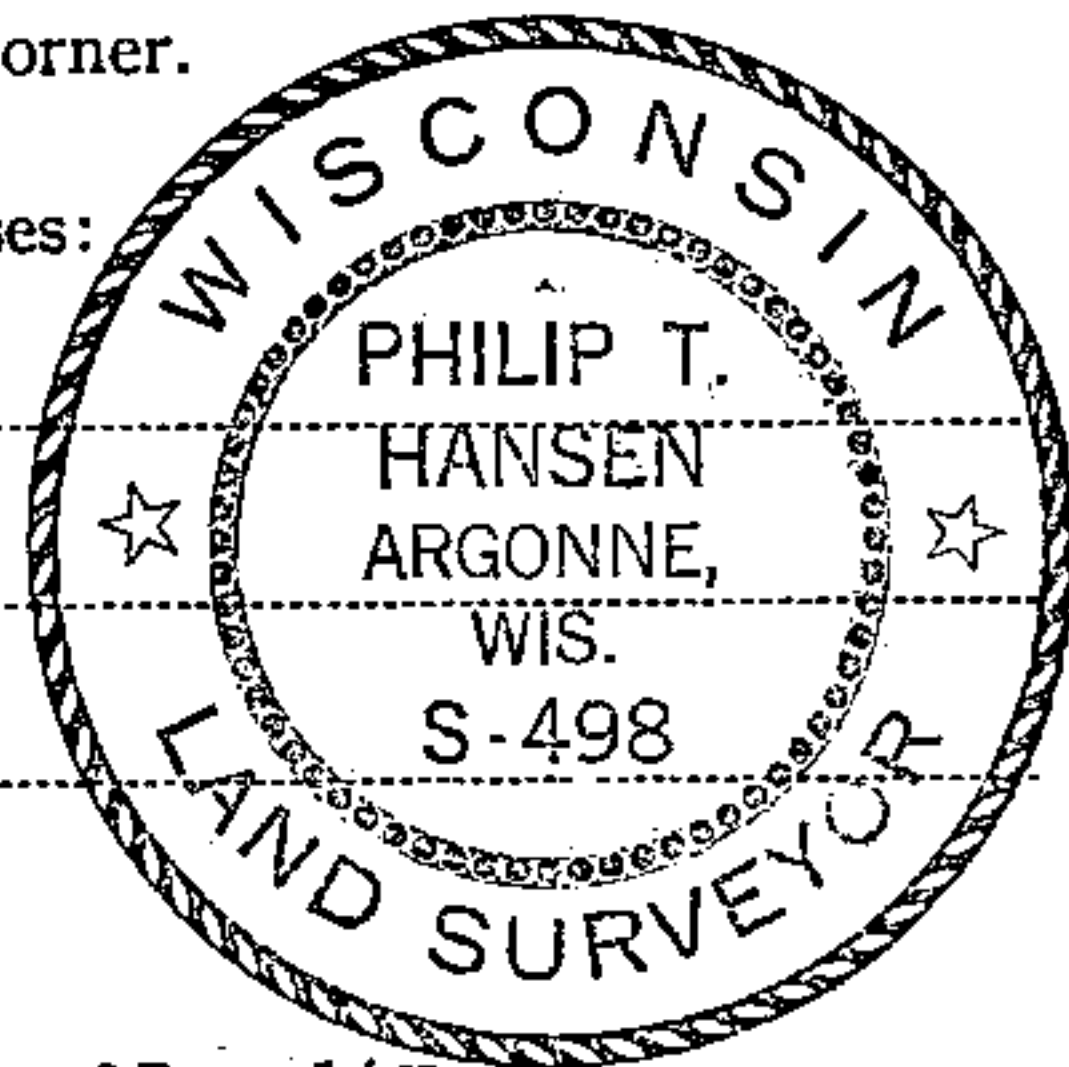

T37N R14E

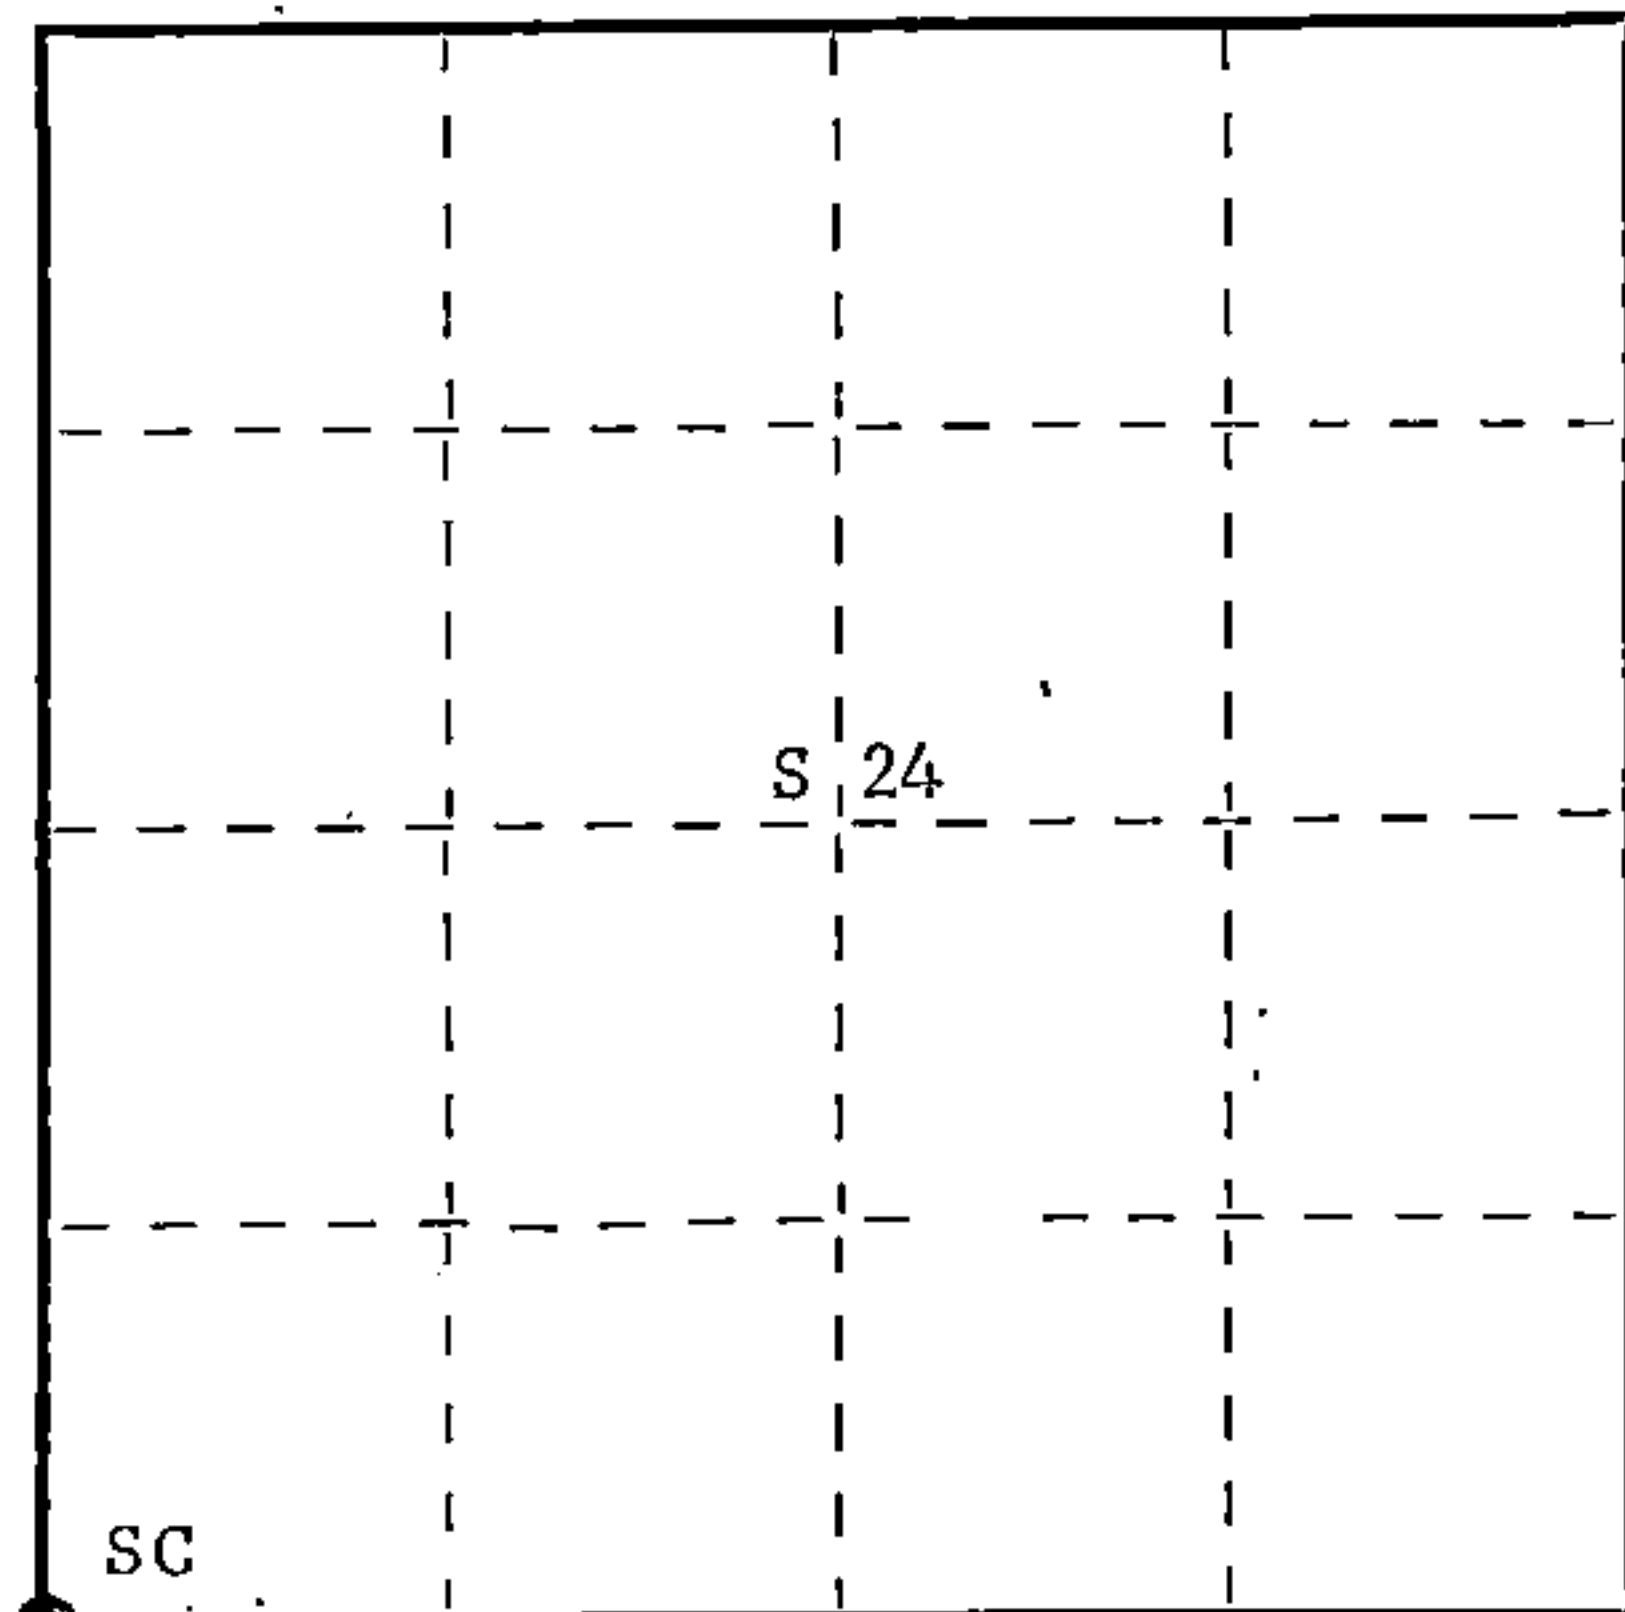

○ = Corner monument restored.

History of original corner establishment: Original corner established by J.L. Nowlin, Deputy Surveyor, in 1865, from which yellow pine 12" bears N72° W 50 links, and aspen 6" bears N30° E 38 links. No record of any subsequent surveys.

Corner recovered by Ray Leigh, Consolidated Forester, in 1948. No record of any BT's recovered.

Description of corner evidence found: Recovered 3" squared cedar post in poor condition. This corner sets on the east edge of a N-S logging road.

Description of monument and accessories I established to perpetuate the original location of this corner.

Replaced 3" squared wood post with 2½" Berntsen A-1 Federal Monument, aluminum, with magnets installed in cap and base. Pipe projects 18" above ground.

Cap is stamped -

NBT's - B. spruce 6" N50°E 23.3 links, scribed SC BT
 B. spruce 6" S38°E 42.7 links, scribed SC BT
 R. pine 15" S48°W 64.2 links, scribed SC BT

S498
 T37N R14E
 Sec. 23 | 24
 26 | 25
 1975

Dated at Argonne, Wis., this 22nd day of December, 1975

Signature *Philip T. Hansen* Title Registered Land Surveyor Registration No. S-498
 (County Surveyor, Registered Land Surveyor, or other duly authorized official)

Office of Register of Deeds, County of Forest, I hereby certify that the within instrument was filed in this office for record on the 5th day of January, 1976 at 2:45 o'clock P. M.

DOCUMENT NUMBER -- 108498

EUGENE STATEZNY

(Register of Deeds)

By *Eileen Schmidt* Deputy

FORM 985 R. G. MILLER CO., MILWAUKEE

4371423000