

CERTIFIED LAND CORNER RESTORATION

Index No. **R25**


State of Wisconsin }  
County of Forest } ss.

I Philip T. Hansen, do hereby  
certify that on the 19th day  
of December, 1975, I found  
evidence of the Section  
corner of Sections 24, 25, 30, and 19  
Township 37, North, Range  
14 and 15, Fourth Principal Meridian,  
as described hereon; and that from this evidence  
I established a new monument and accessories  
as described hereon to perpetuate the original  
location of this corner.


Resident witnesses:

Glen Barker

Jim Claflin

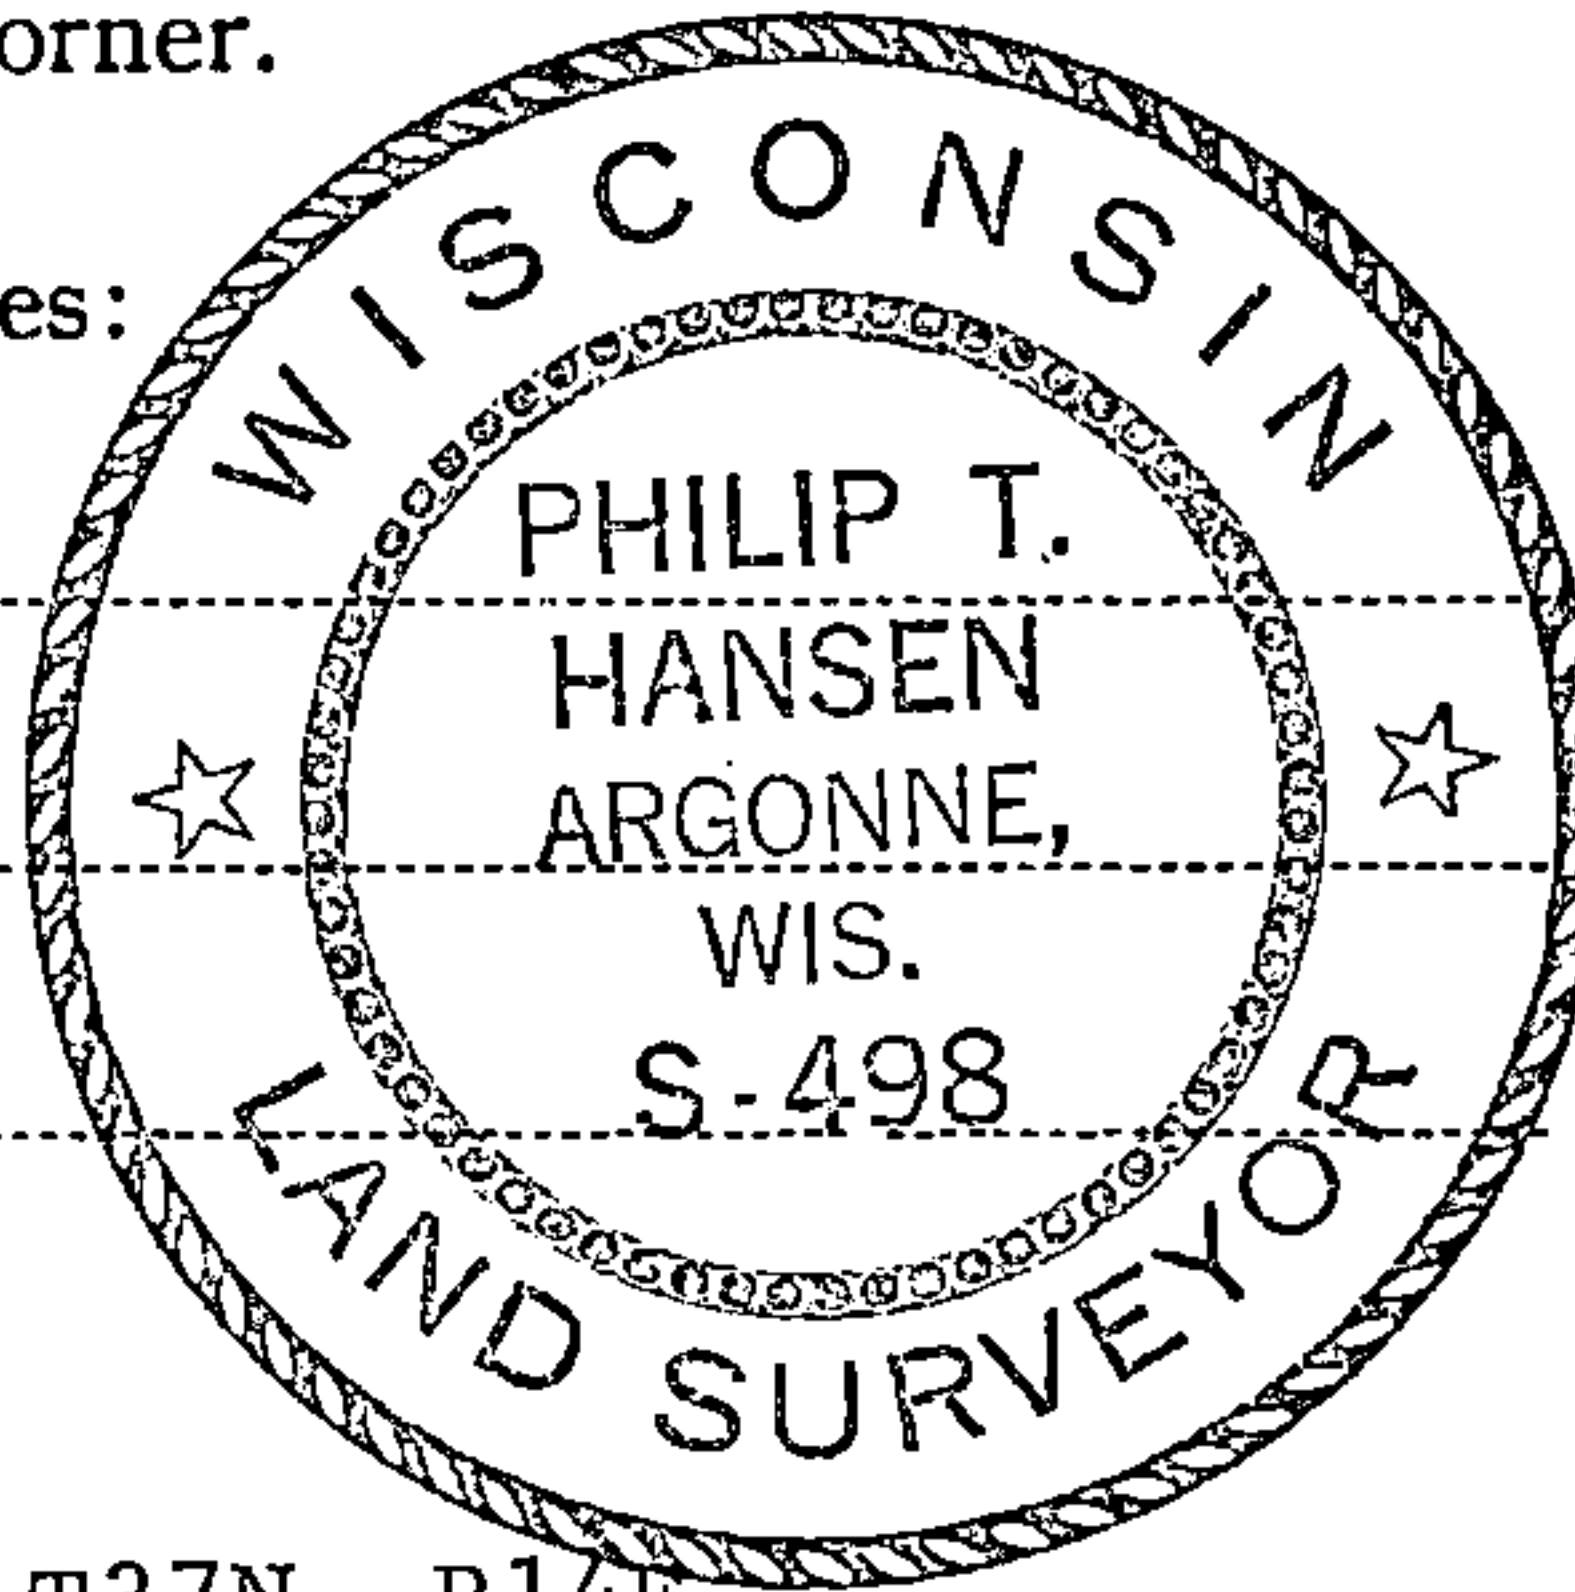

T37N, R14E

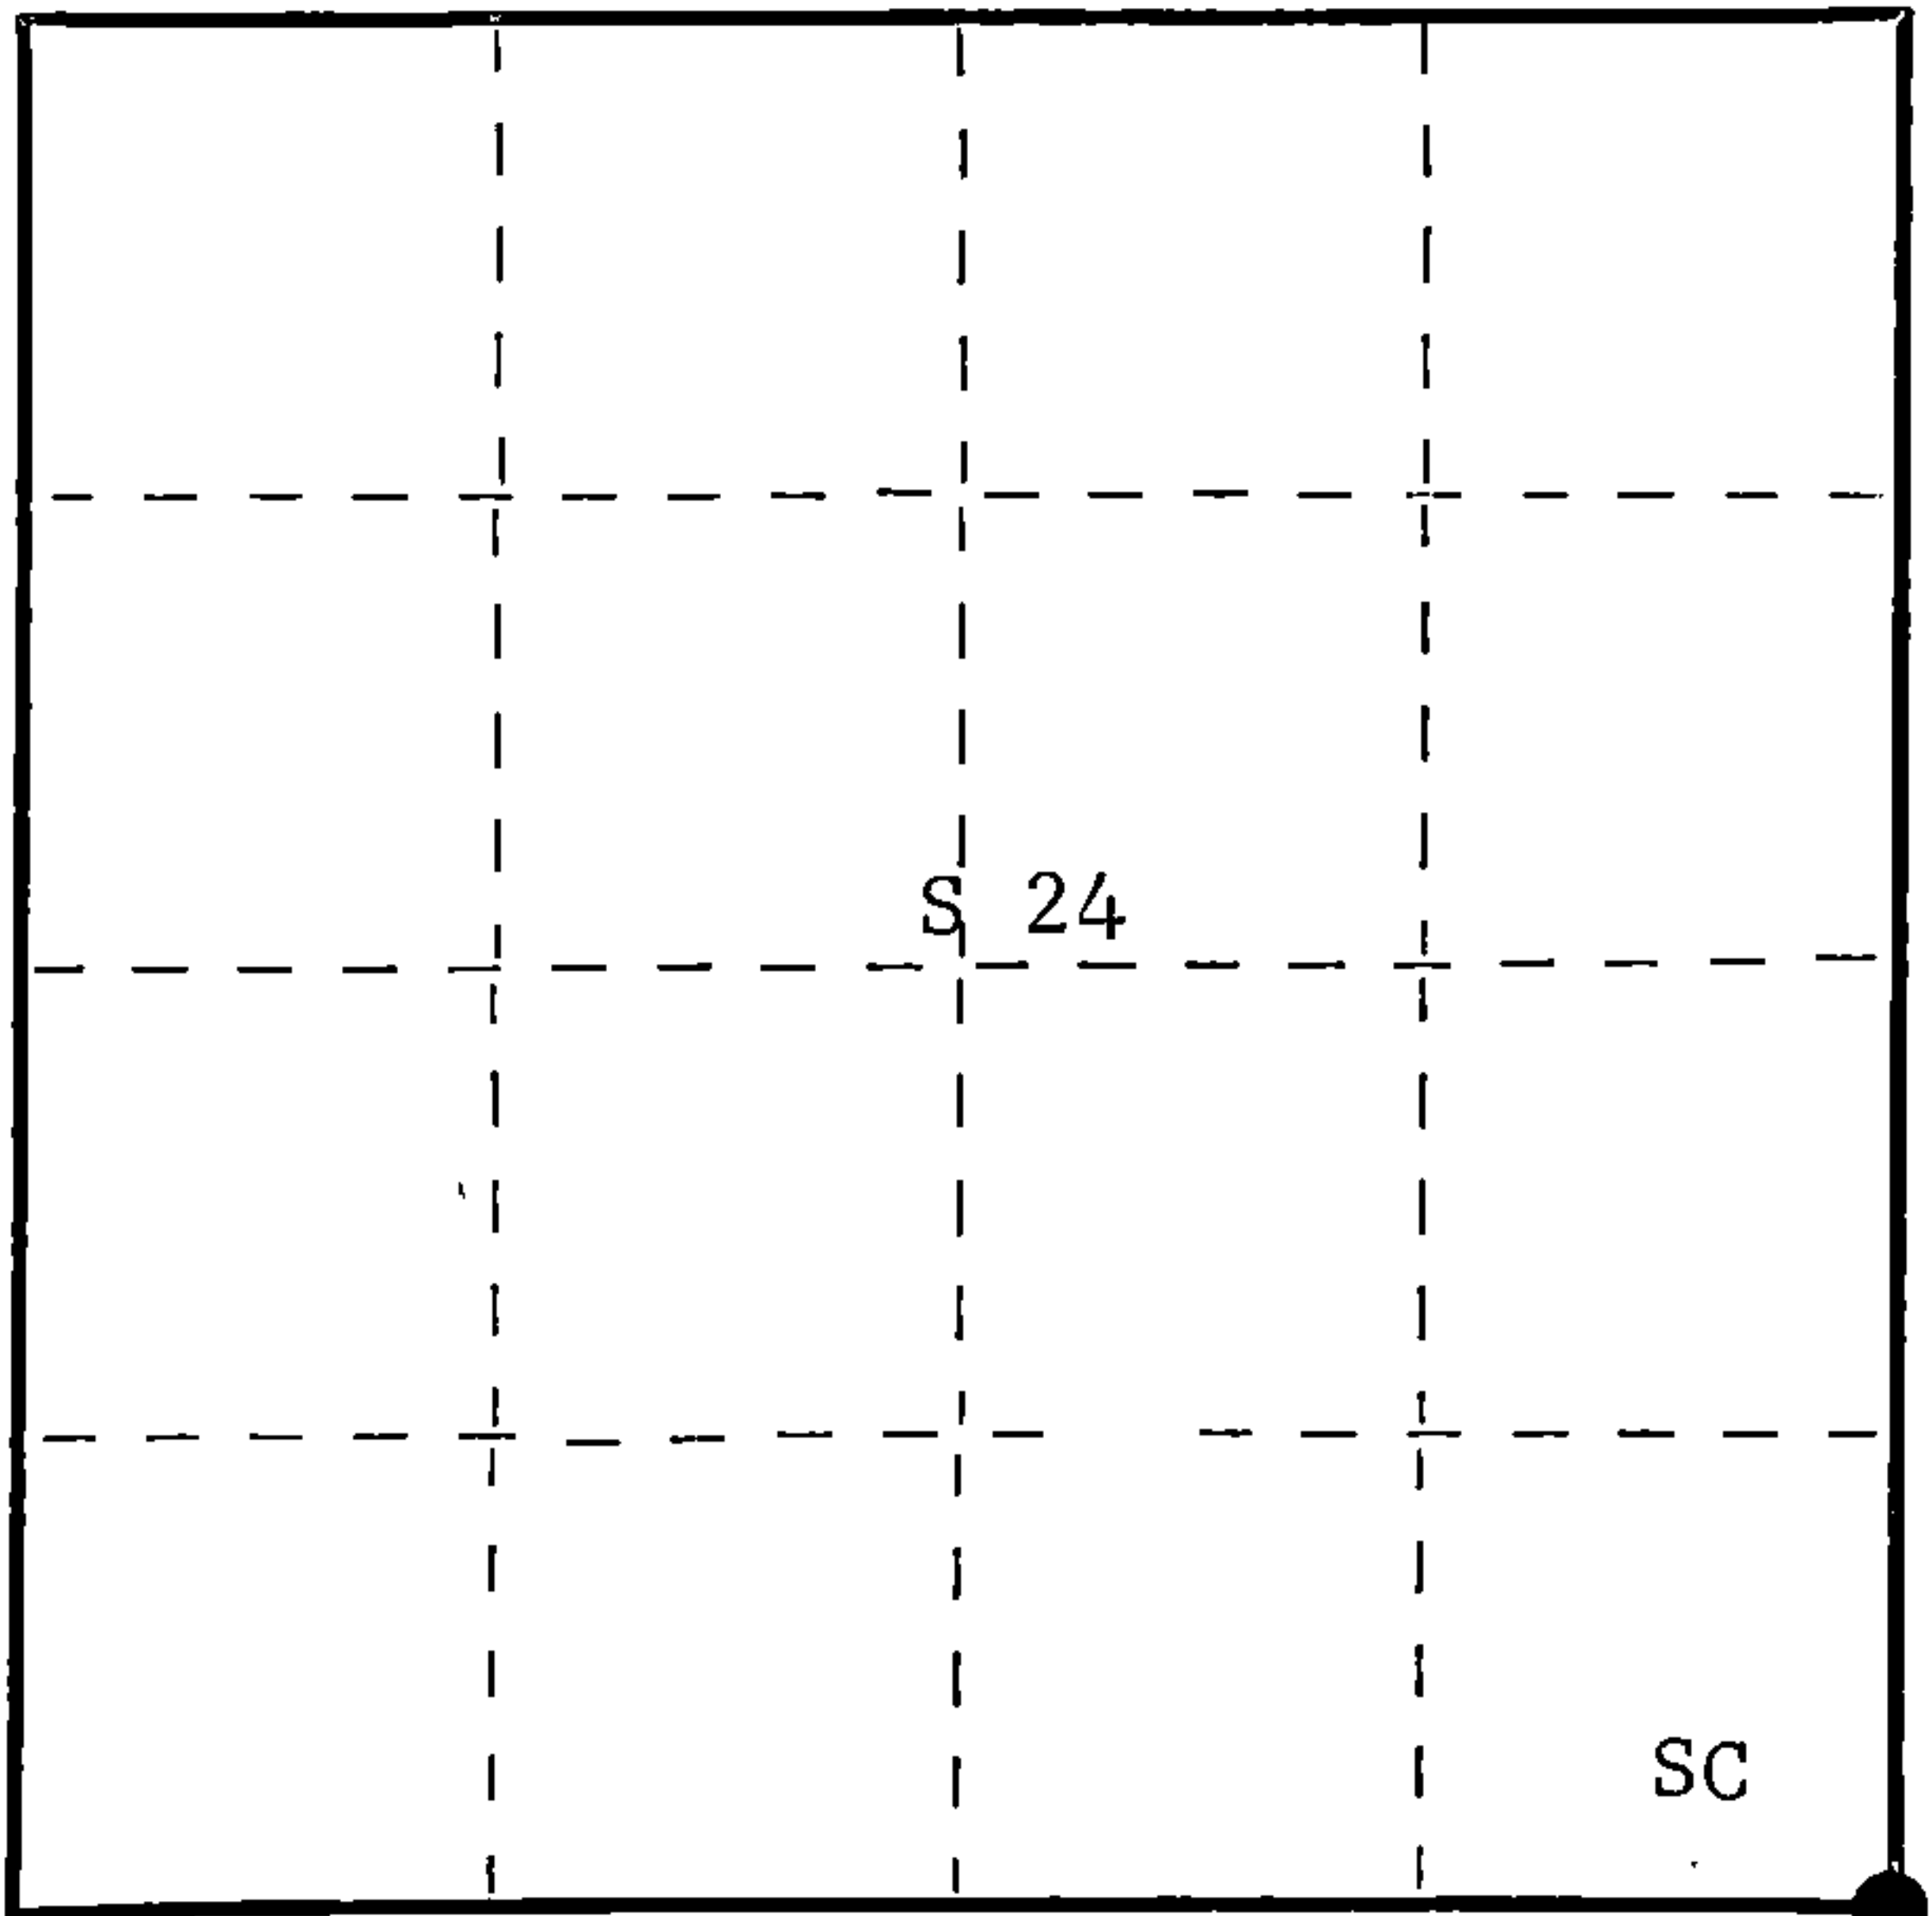

○ = Corner monument restored.

History of original corner establishment:

Original corner established by A. Curtiss, Deputy Surveyor, in 1858 from which spruce 6" bears S25°W, 5 lks.; tamarack 6" bears N42°W, 8 lks.; tamarack 7" bears N15°E, 45 lks.; and tamarack 6" bears S2°E, 35 lks.

No records on file for any subsequent surveys.

Corner recovered by Ray Leigh, Consolidated Forester, during cruising and mapping in 1947. Corner maintained by him during subsequent years.

Description of corner evidence found:

Recovered 3" squared spruce post in fair condition. Also found an old point buried in the muck, while digging hole to set new post.

Recovered old location tag on 14" balsam, marked corner north 8 ft. dated 2/8/34. This distance checked out good.

Recovered OBT - Tamarack 12" N51°E 46 lks. from old field notes. Could not be recovered.

Description of monument and accessories I established to perpetuate the original location of this corner.

Set 2-1/2" Berntsen, Arl Federal Monument, aluminum with magnet installed in cap and base. Pipe projects 18" above ground. Cap stamped -

NBT's - B. spruce 7" S30°W 37.4 lks.  
Tamarack 10" N4°E 63.2 lks.  
Tamarack 8" S81°E 63.5 lks.

These BT's were faced but not scribed.  
Pipe, post, and BT's painted blue.

Dated at Argonne, Wis., this 23rd day of December, 1975.

Signature *Philip T. Hansen* Title Reg. Land Surveyor Registration No. S-498  
(County Surveyor, Registered Land Surveyor, or other duly authorized official)

Office of Register of Deeds, County of Forest, I hereby certify that the within  
instrument was filed in this office for record on the 5th day of January, 1976  
at 2:45 o'clock P. M.

EUGENE STATEZNY

(Register of Deeds)

By *Eileen Schmidt* Deputy

DOCUMENT NUMBER -- 108499

FORM 985 M. C. MILLER CO., MILWAUKEE

43714240000