

CERTIFIED LAND CORNER RESTORATION

Index No. **V21**


State of Wisconsin }  
County of Forest } ss.

I Philip T. Hansen, do hereby  
certify that on the 29th day  
of September, 19 75, I found  
evidence of the Section  
corner of Sec. 25, 26, 35, 36  
Township 37, North, Range  
14 East, Fourth Principal Meridian,  
as described hereon; and that from this evidence  
I established a new monument and accessories  
as described hereon to perpetuate the original  
location of this corner.


Resident witnesses:

Glen Barker

Jim Claflin

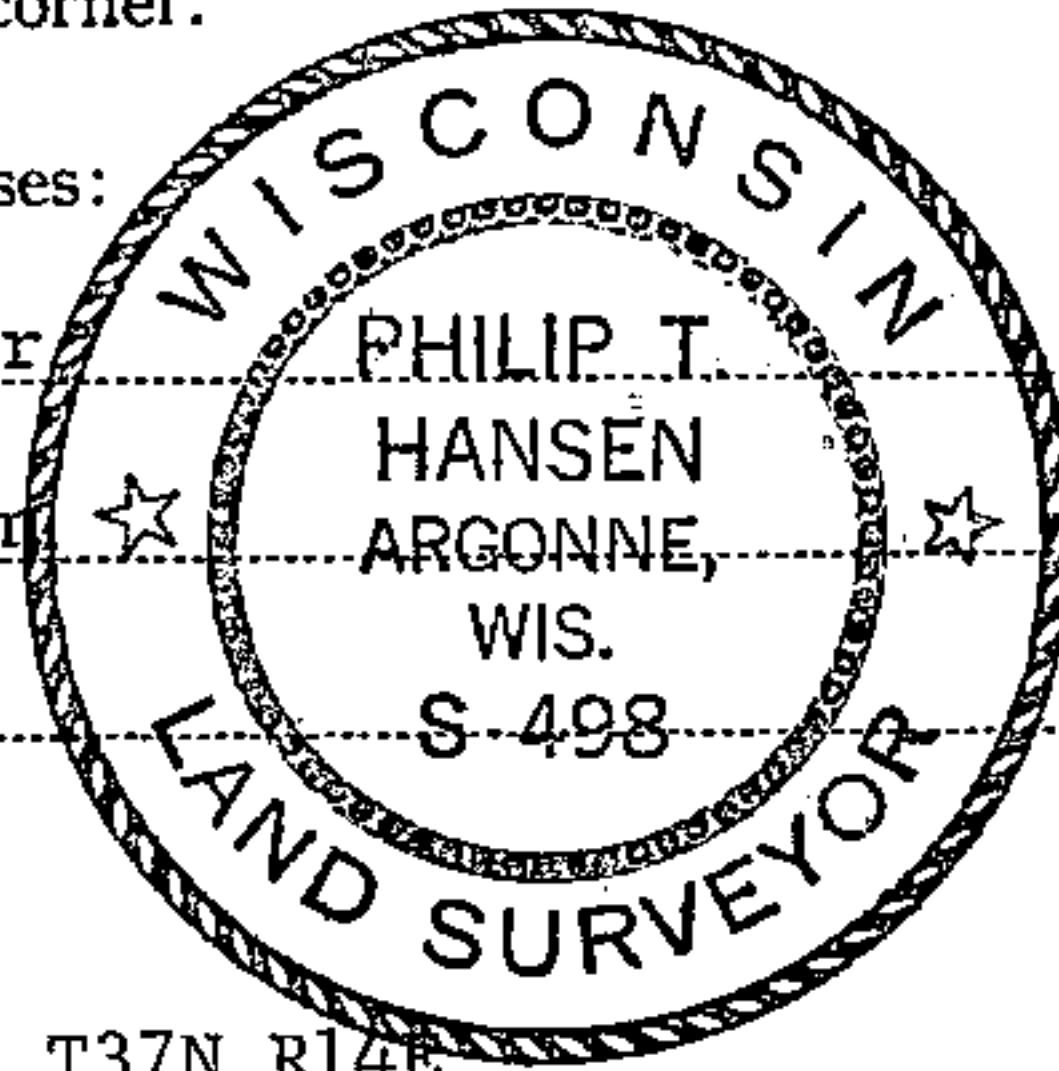

T37N R14E

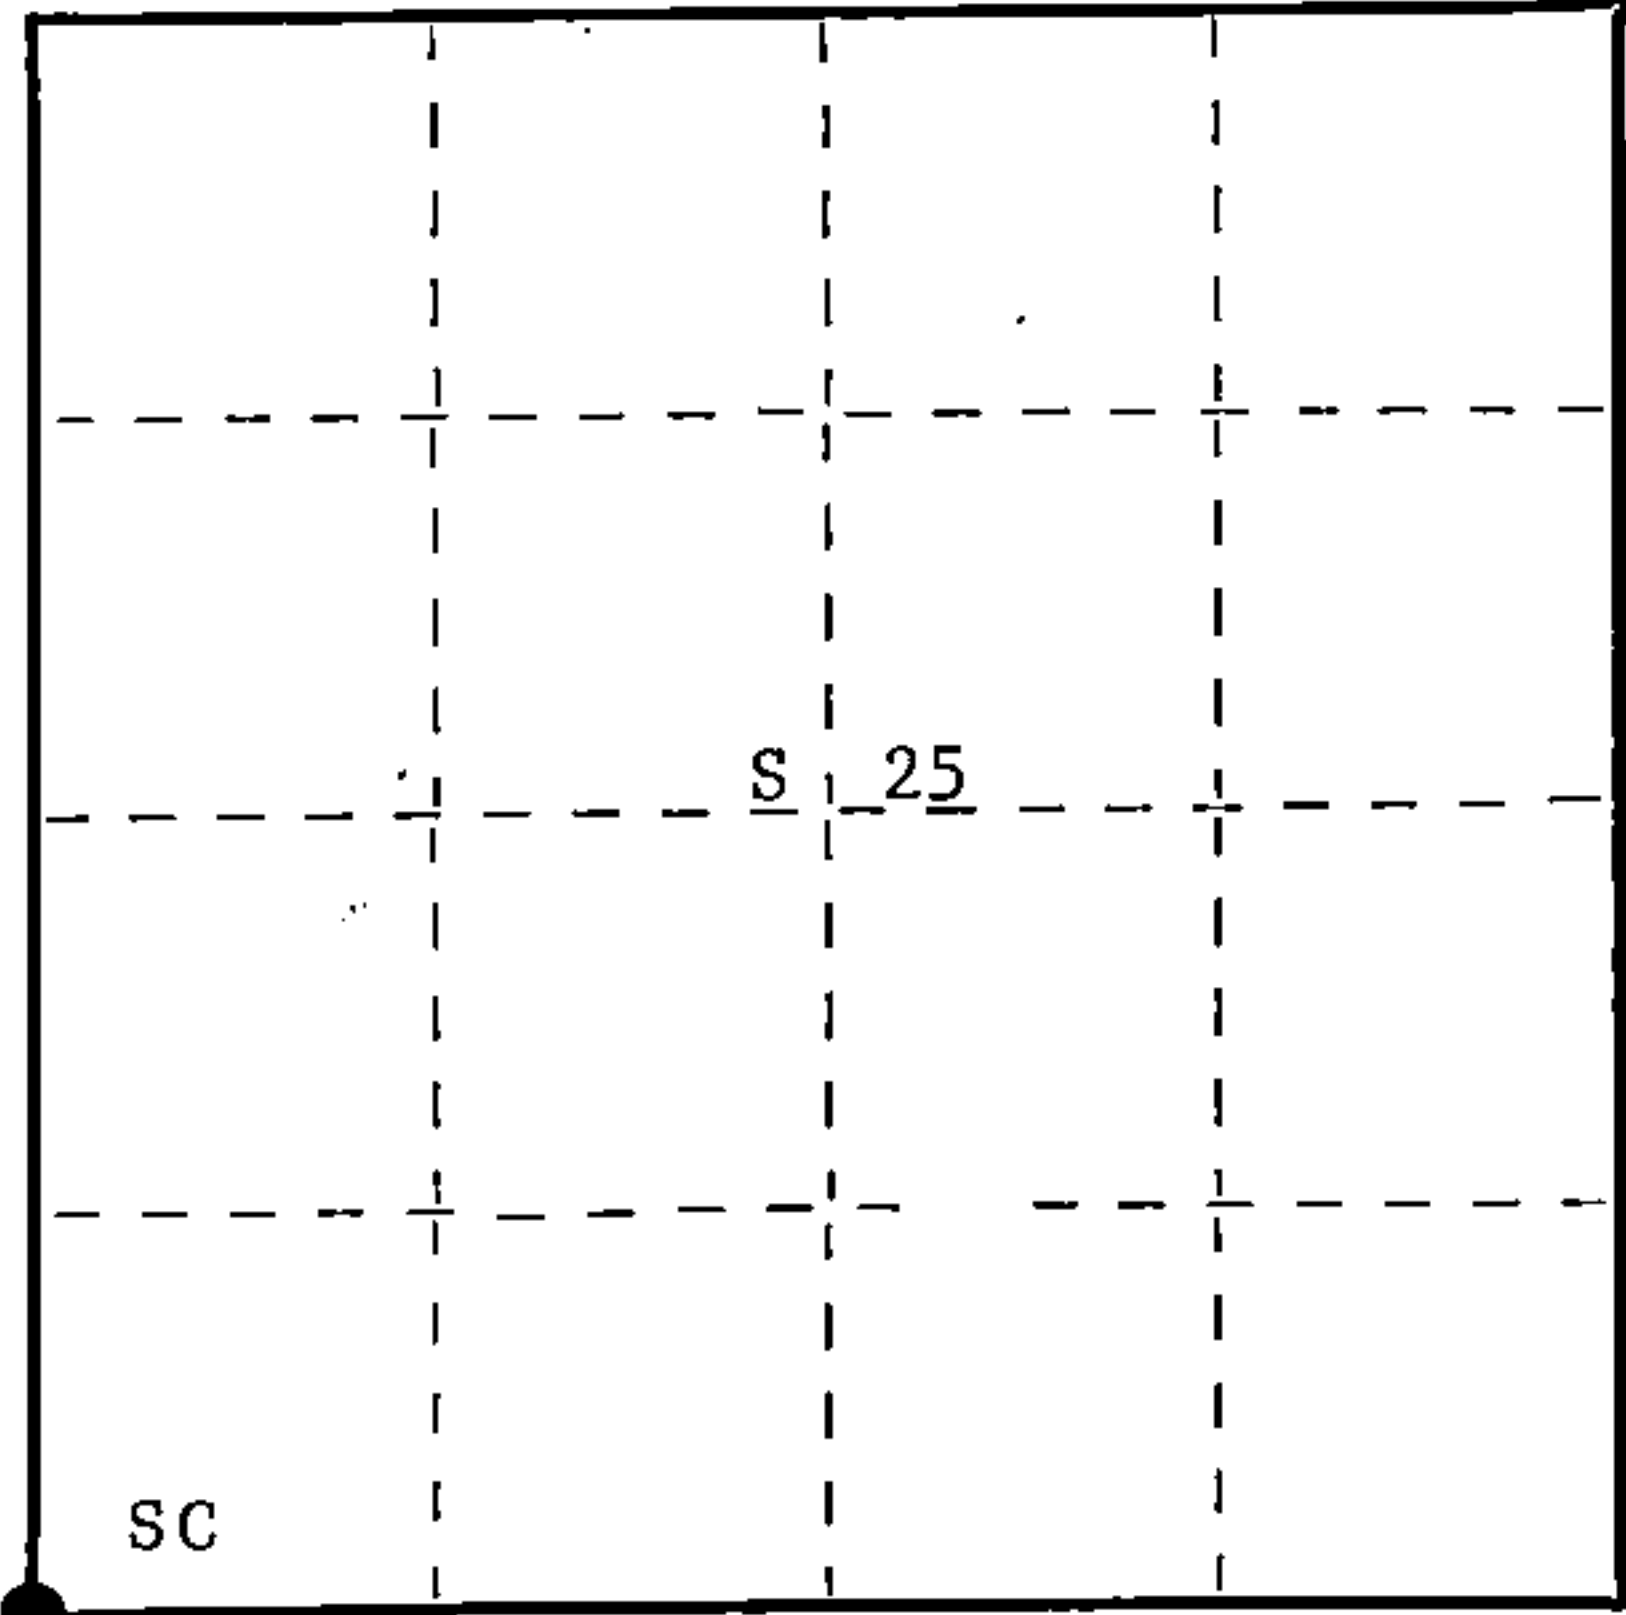

○ = Corner monument restored.

History of original corner establishment: Original corner established by James L. Nowlin, Gov. Deputy Surveyor, in 1865, from which Tamarack 8" bears N11°E 35 links, and Tamarack 10" bears N20°W 15 links.  
Corner recovered and restored by J.R. Ritter, County Surveyor, in 1921. Set new corner and marked new bearing trees. Cedar 5" N70°W 18 links, and Fir 4" S42°E 14 links.  
Corner recovered by P.T. Hansen, Registered Surveyor, in 1970, and by Cliff Dahl, Consolidated Forester, in 1972. Set iron pipe beside wooden post.

Description of corner evidence found:  
Recovered 4" cedar post, squared and scribed S25, S26, S35, S36, in poor condition.  
Recovered 1½" iron pipe set beside old stake.  
Recovered OBT - Cedar 5" (7") N70°W (N68°W) 18 links, scribed S26 BT.

Description of monument and accessories I established to perpetuate the original location of this corner.  
Replaced wooden stake with 2½" x 30" Berntsen, A-1 Federal Monument, aluminum pipe with magnet installed in cap and base. Cap stamped -  
Pipe projects 6" above ground.  
Reset 1½" iron pipe beside new pipe.  
NBT's - Cedar 8" S32°E 39.7 links, scribed SC BT.  
Cedar 6" N28°W 31.3 links, scribed SC BT.

S498  
T37N R14E  
Sec. 

26	25
35	36

  
1975

Pipe and BT's painted blue.

Dated at Argonne, Wis., this 2nd day of October, 19 75.

Signature Philip T. Hansen, Title Registered Land Surveyor Registration No. S-498  
(County Surveyor, Registered Land Surveyor, or other duly authorized official)

Office of Register of Deeds, County of Forest, I hereby certify that the within instrument was filed in this office for record on the 13th day of October, 19 75 at 4:00 o'clock P. M.

Eugene Staszny  
(Register of Deeds)

By \_\_\_\_\_ Deputy

DOCUMENT NUMBER ---107970

FORM 985 H. C. MILLER CO., MILWAUKEE

43714260000