

CERTIFIED LAND CORNER RESTORATION

V-15 Index No. **V15**


State of Wisconsin }  
County of Forest } ss.

I, Philip T. Hansen, do hereby certify that on the 3rd day of October, 1975, I found evidence of the Quarter corner of Sections 27 and 34 Township 37 North, Range 14 East, Fourth Principal Meridian, as described hereon; and that from this evidence I established a new monument and accessories as described hereon to perpetuate the original location of this corner.


Resident witnesses:

Glen Barker

Jim Claflin

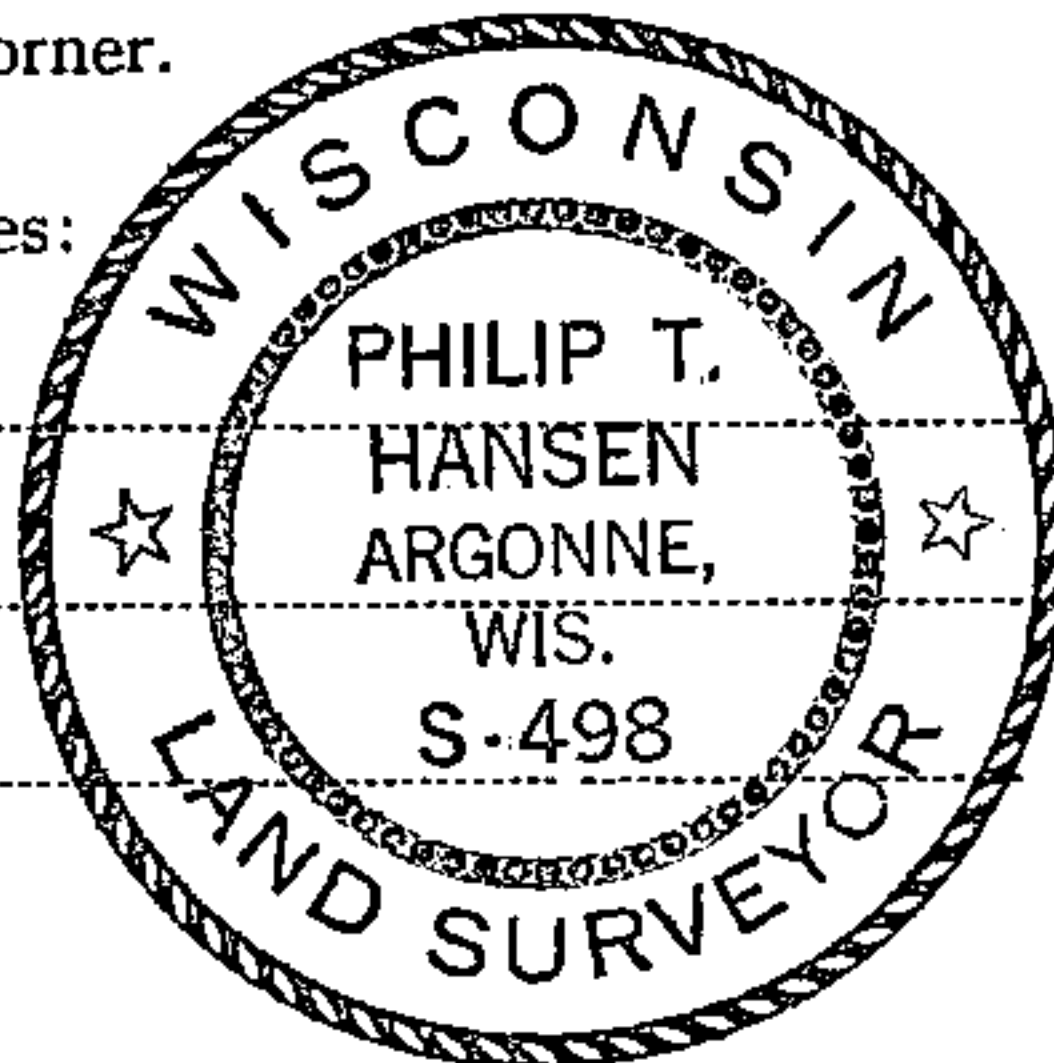

T37N R14E

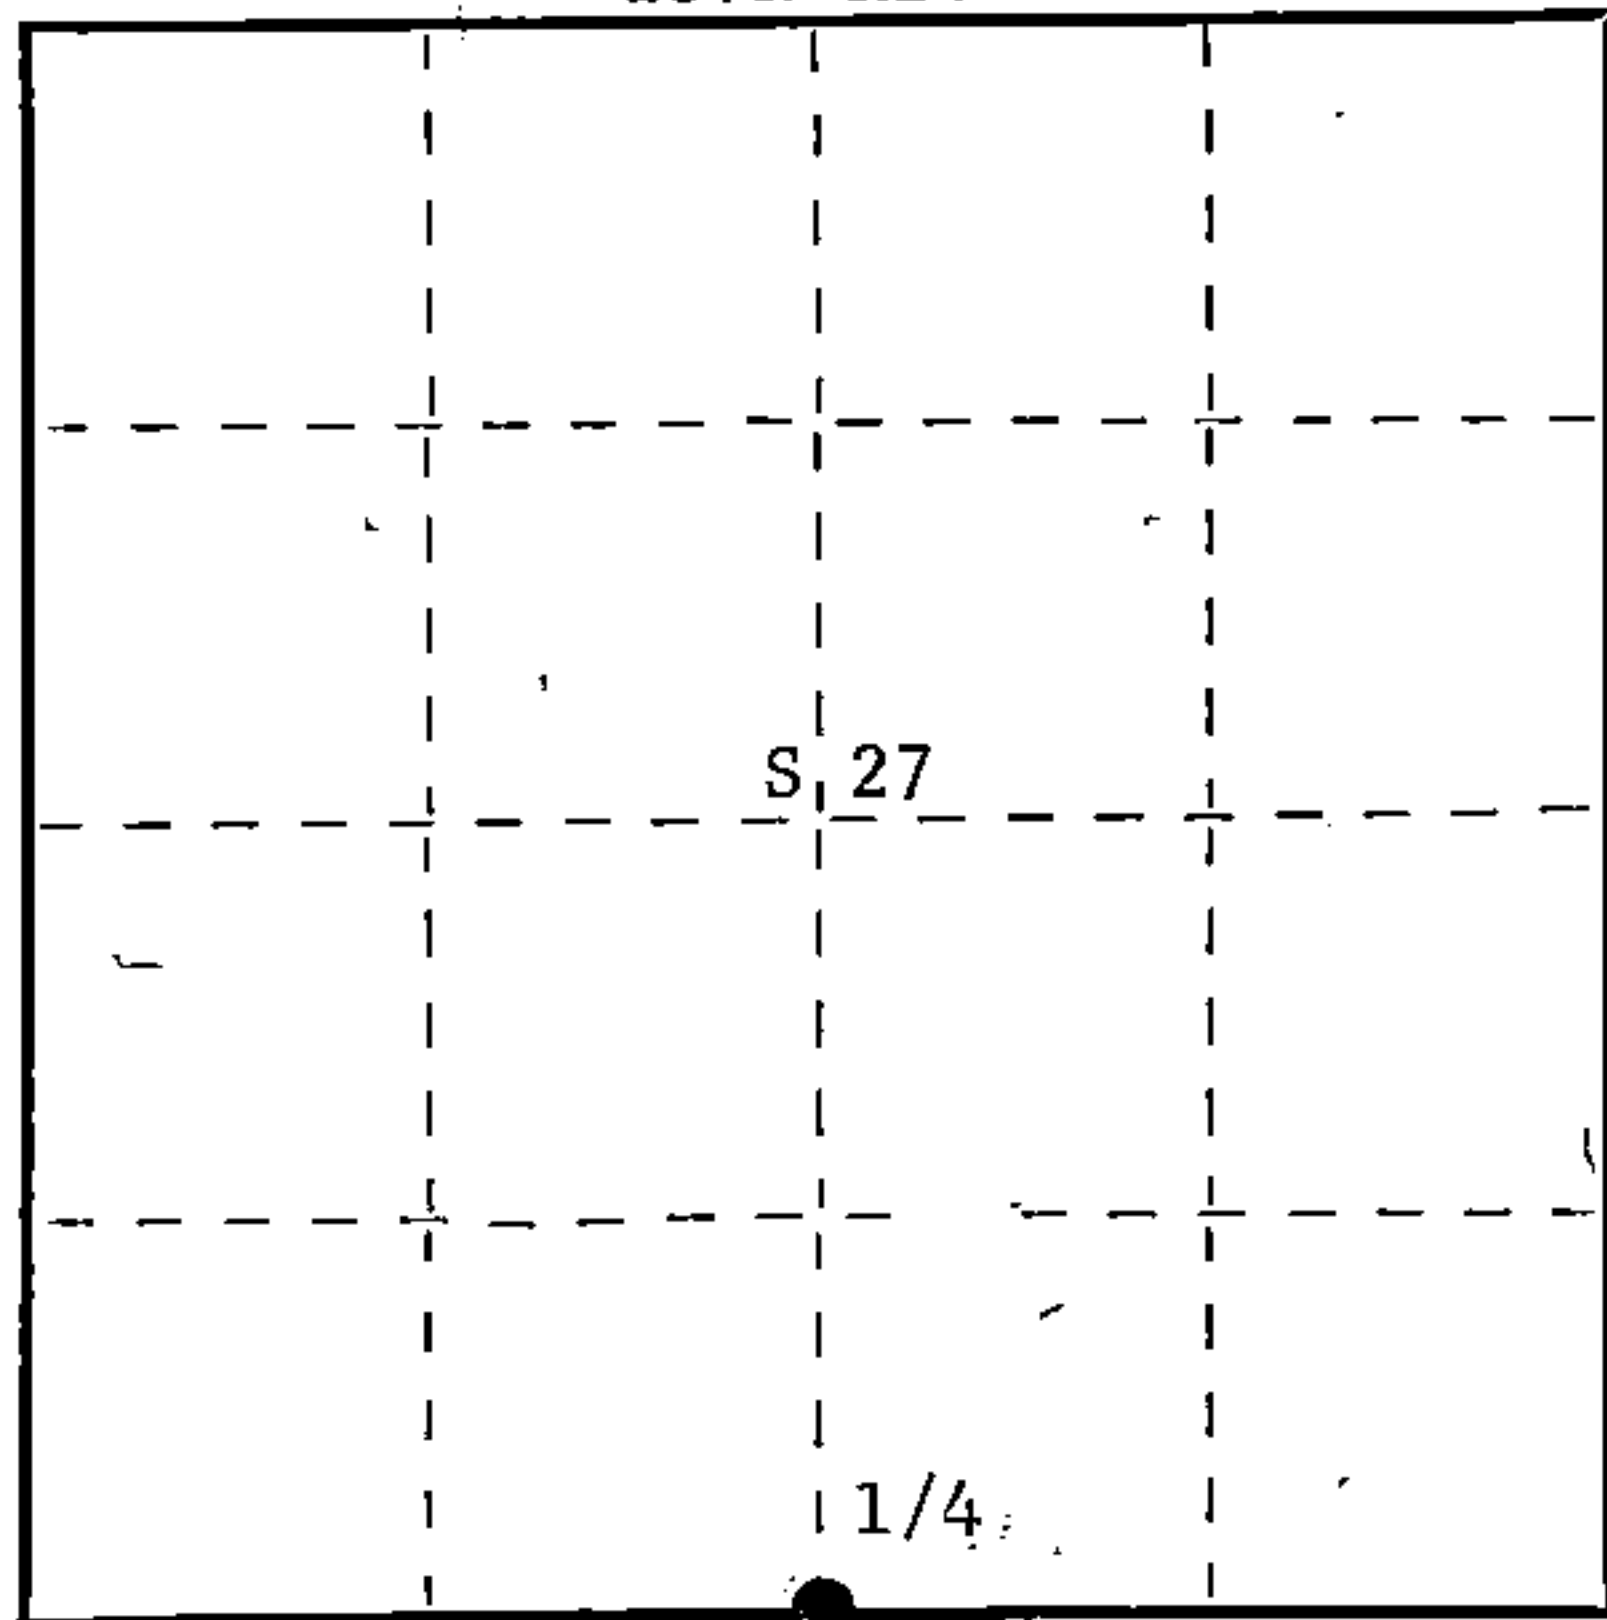

○ = Corner monument restored.

History of original corner establishment: Original corner established by James L. Nowlin, Gov. Deputy Surveyor, in 1865, from which Birch 8" bears N25°W 20 links, Tamarack 10" bears S30°W 75 links.

Corner recovered and restored by I.R. Ritter, County Surveyor, in 1921. Set new post. Notes state that no trees available near for BT's.

Description of corner evidence found: Recovered old 4" cedar post, squared and scribed, broken off and lying under moss. Scribing not legible. Searched for and found old point in ground with a 1 1/2" x 12" iron pipe sitting beside it.

Description of monument and accessories I established to perpetuate the original location of this corner.

Replaced point of old wooden stake with 2 1/2" x 30" Berntsen, A-1 Federal Monument, aluminum post with magnet installed in cap and base. Cap stamped -

NBT's - Tamarack 6" N70°E 64 links, scribed 1/4 BT.  
Black Spruce 7" S15°E 90.2 links, scribed 1/4 BT.

S498,  
T37N R14E  
1/4 S | 27  
S | 34  
1975

Post and BT's painted blue.

Dated at Argonne, Wis., this 9th day of October, 1975

Signature *Philip T. Hansen* Title Registered Land Surveyor Registration No. S-498  
(County Surveyor, Registered Land Surveyor, or other duly authorized official)

Office of Register of Deeds, County of Forest, I hereby certify that the within instrument was filed in this office for record on the 16th day of October, 1975 at 2:30 o'clock P. M.

DOCUMENT NUMBER 107995

*Eugene Stutzman*  
(Register of Deeds)  
By \_\_\_\_\_ Deputy

FORM 985 H. C. MILLER CO., MILWAUKEE

42714270020