

CERTIFIED LAND CORNER RESTORATION

Index No. V 9


State of Wisconsin }
 County of Forest } ss.

I Philip T. Hansen, do hereby certify that on the 30th day of September, 19 75, I found evidence of the Section Corner corner of Sec. 28, 29, 32, & 33 Township 37, North, Range 14 East, Fourth Principal Meridian, as described hereon; and that from this evidence I established a new monument and accessories as described hereon to perpetuate the original location of this corner.


Resident witnesses:

Glen Barke

Jim Claflin

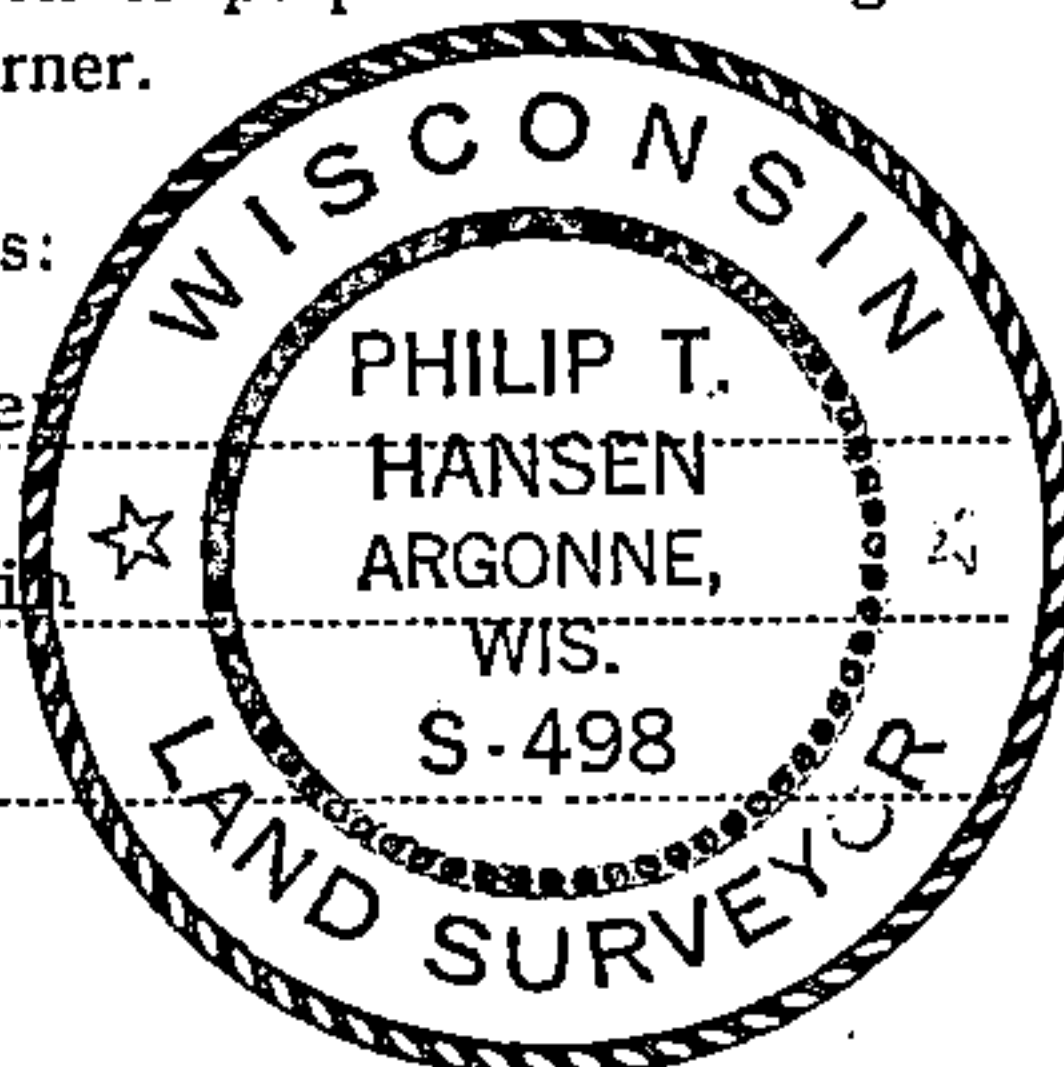

FORM 985 H. G. MILLER CO., MILWAUKEE

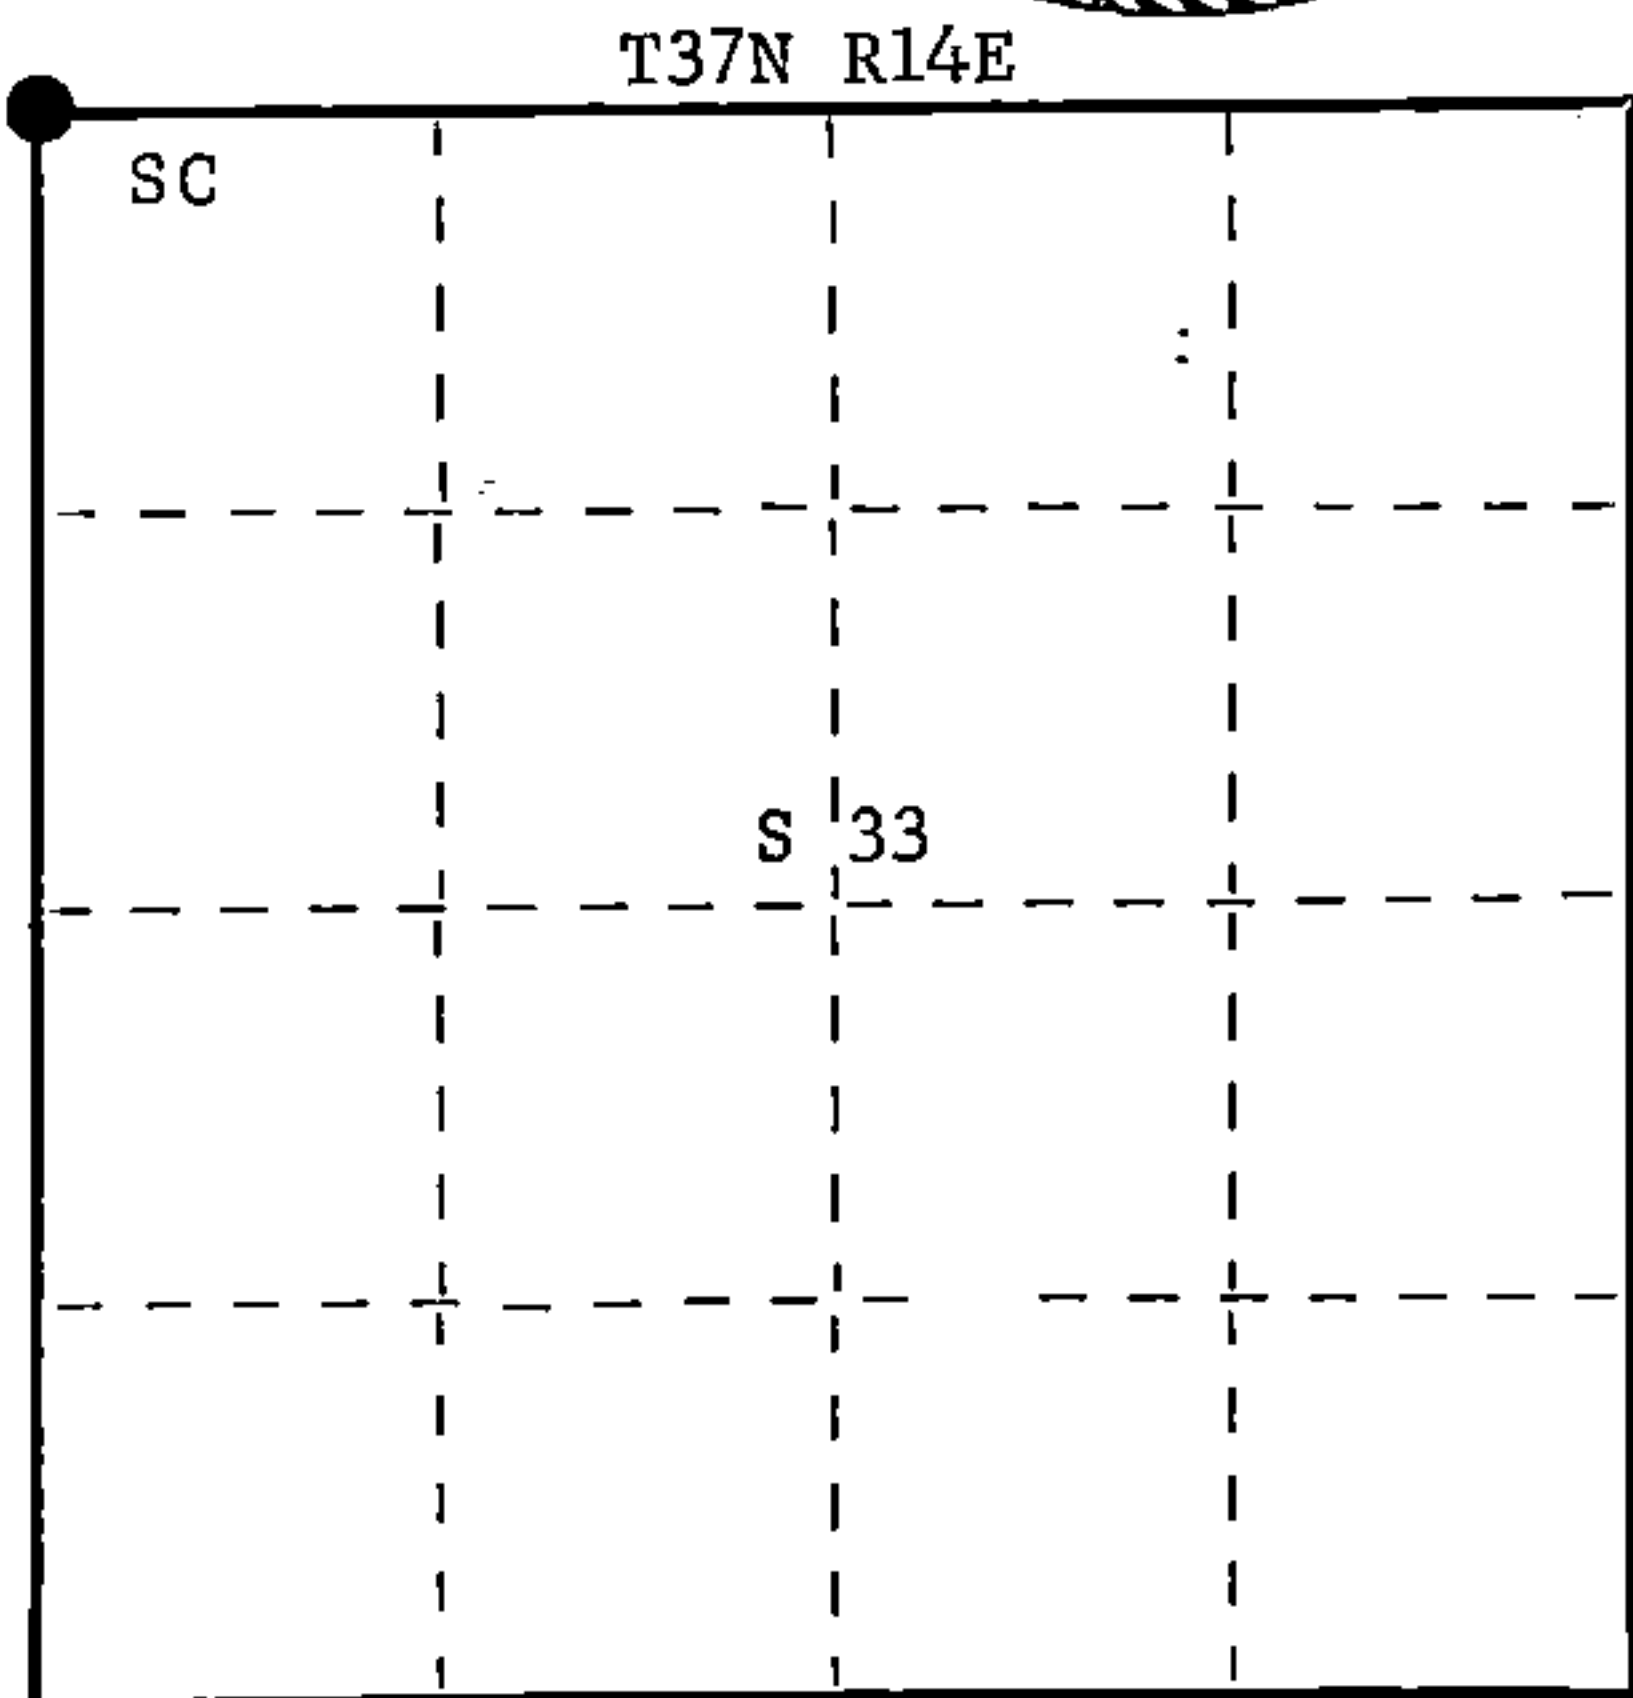

○ = Corner monument restored.

History of original corner establishment: Original corner established by James L. Nowlin, Gov. Deputy Surveyor, in 1865, from which Aspen 8" bears N54°W 20 links, Aspen 6" bears N22°E 15 links. Corner recovered and restored by J.R. Ritter, County Surveyor, in 1921. Set a new corner post and established NBT's; Aspen 12" S5°E 55 links, and Aspen 14" S45°E 84 links. Corner was offset 33 ft. north during construction of County Trunk G. For years the new post sat at the corner of fence constructed west along R.O.W. line and north between Secs. 28 and 29. New corner set by State Highway Commission during reconstruction of Highway G. Post with brass cap is 17 ft. north of present centerline of Highway G.

Description of corner evidence found:

Recovered brass cap, unstamped, 17 ft. north of present centerline of Highway G, 98.5 links south of yellow R.O.W. post, and 1.136 chains south of a second yellow R.O.W. post. Corner is opposite the centerline of Town Road South.

No OBT's were recovered.

Description of monument and accessories I established to perpetuate the original location of this corner.

Set new witness corner, 2½" x 30", Berntsen A-1 Federal Monument, aluminum pipe with magnet installed in cap and base, 122 links north of brass cap or true corner.

Cap stamped -

NBT - Elm 10" S34°W 172.6 links, scribed SC BT.

Highline pole No. 3714-29-R2 N30°W 80.3 links to nail.

Measurements and bearings are from true corner.

Witness corner, - projects 6" above ground.

Witness post and BT are painted blue.

S498
 T37N R14E
 Sec. 29 | 28 WC
32 | 33
 S-122 links

Dated at Argonne, Wis., this 2nd day of October, 19 75

Signature Philip T. Hansen Title Registered Land Surveyor Registration No. S-498
 (County Surveyor, Registered Land Surveyor, or other duly authorized official)

Office of Register of Deeds, County of Forest, I hereby certify that the within instrument was filed in this office for record on the 13th day of October, 19 75 at 4:00 o'clock P. M.

Eugene Staszny
 (Register of Deeds)
 By _____ Deputy

DOCUMENT NUMBER -107972

4371429000