

CERTIFIED LAND CORNER RESTORATION

W-9

Index No. W 9


State of Wisconsin }  
County of Forest } ss.

I Philip T. Hansen, do hereby  
certify that on the 3rd day  
of October, 1975, I found  
evidence of the N-1/16  
corner of Sections 32 and 33  
Township 37, North, Range  
14 East, Fourth Principal Meridian,  
as described hereon; and that from this evidence  
I established a new monument and accessories  
as described hereon to perpetuate the original  
location of this corner.


Resident witnesses:

Glen Barker

Jim Claflin

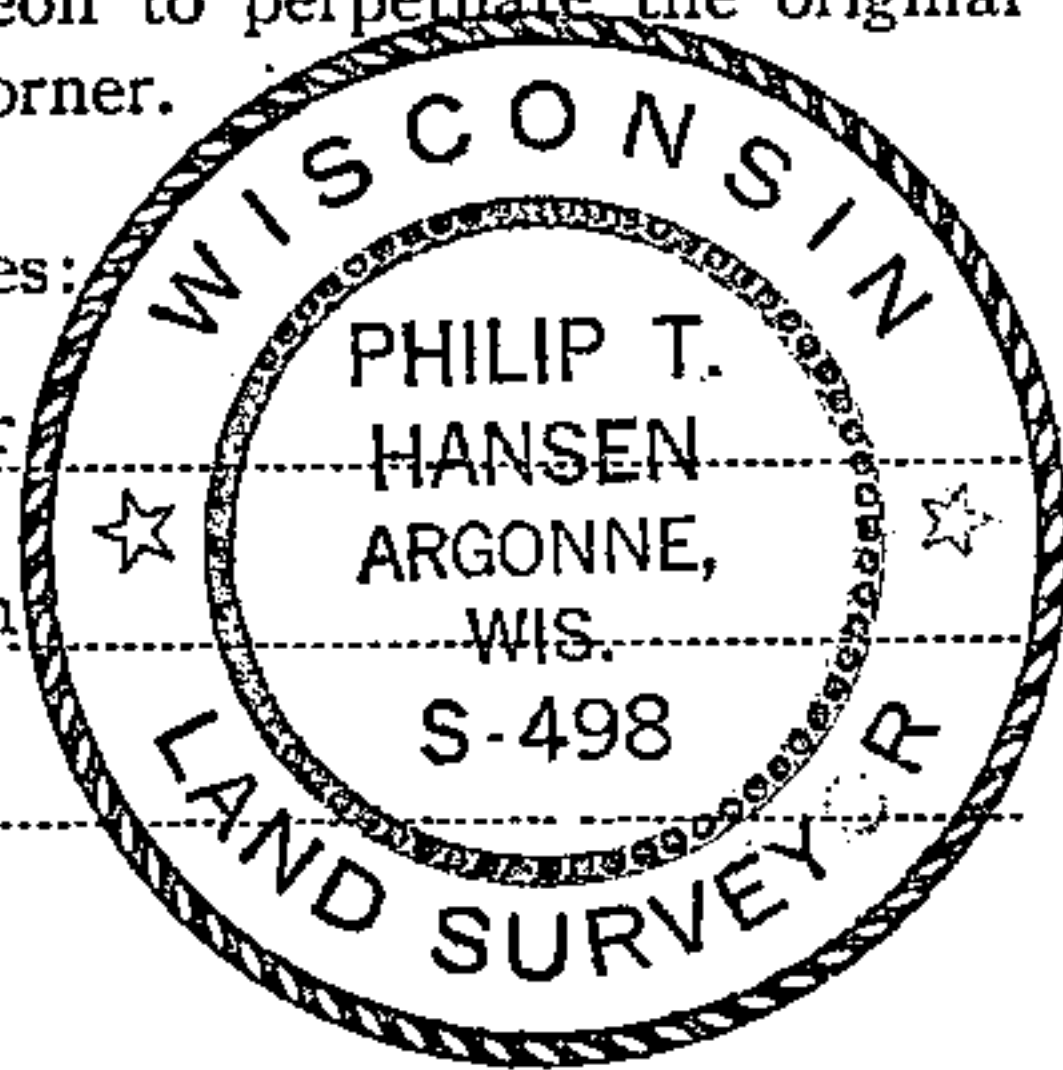

FORM 985 H. G. MILLER CO., MILWAUKEE

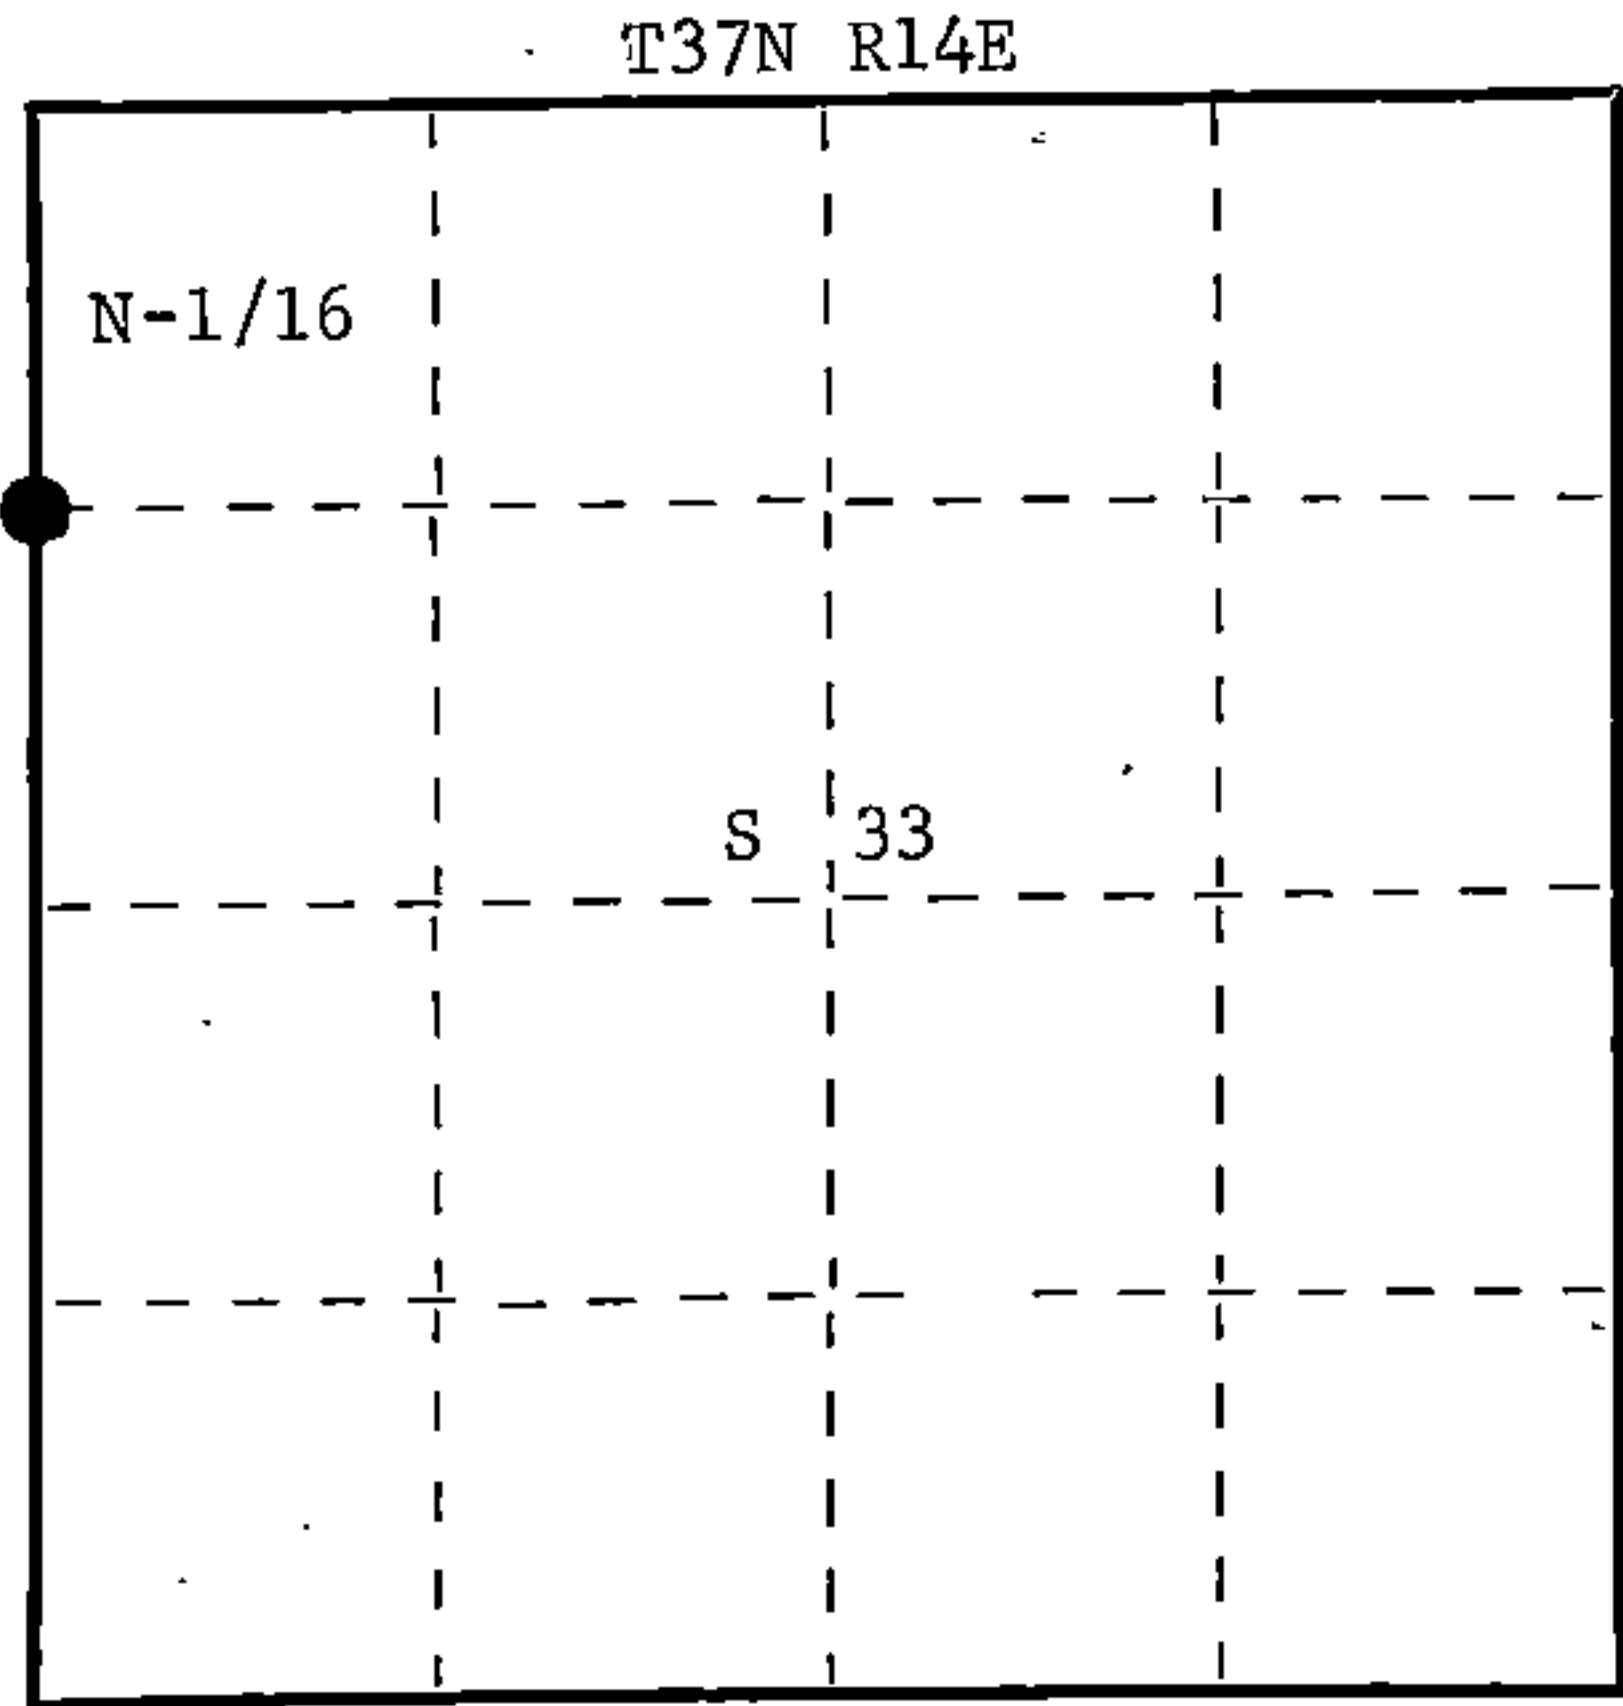

○ = Corner monument restored.

History of original corner establishment: Corner established by I.R. Ritter, County Surveyor, in 1921, from which Ash 4" bears West 4 links and Balsam 14" bears S10°W 32 links. Corner offset about 1928, during construction of town road, 12 ft. East. Later, when road was abandoned, an iron pipe was driven in original location from offset stake by P.T. Hansen, Registered Land Surveyor.

Description of corner evidence found: Recovered 1½" iron pipe in abandoned roadbed, projecting about 6" above the road.

No trace of old stake or OBT's were visible.

Description of monument and accessories I established to perpetuate the original location of this corner. Replaced iron pipe with 1½" O.D. x 50" iron pipe with 2" brass cap stamped -

NBT's - Black Ash 4" N67°W 48 links, scribed 1/16 BT.  
Black Ash 8" S49°E 67.8 links, scribed 1/16 BT.

Post and BTs painted blue.

S498  
T37N R14E  
N-1/16  
S 32 S 33  
1975

Dated at Argonne, Wis., this 9th day of October, 1975.

Signature Philip T. Hansen Title Registered Land Surveyor Registration No. S-498  
(County Surveyor, Registered Land Surveyor, or other duly authorized official)

Office of Register of Deeds, County of Forest, I hereby certify that the within instrument was filed in this office for record on the 16th day of October, 1975 at 2:30 o'clock P. M.

Eugene Staszny  
(Register of Deeds)  
By Deputy

DOCUMENT NUMBER 107999

43714323000