

CERTIFIED LAND CORNER RESTORATION


Index No. Y-15

Y 15


State of Wisconsin }
County of Forest } ss.

I Daniel K. Plegger, do hereby certify that on the 2nd day of March, 19 81, I ~~first~~ established SC 1/16 corner of Section 34 Township 37 North, Range 14 East, Fourth Principal Meridian, as described hereon; and that from this evidence I established a new monument and accessories as described hereon to perpetuate the original location of this corner.

Resident witnesses:

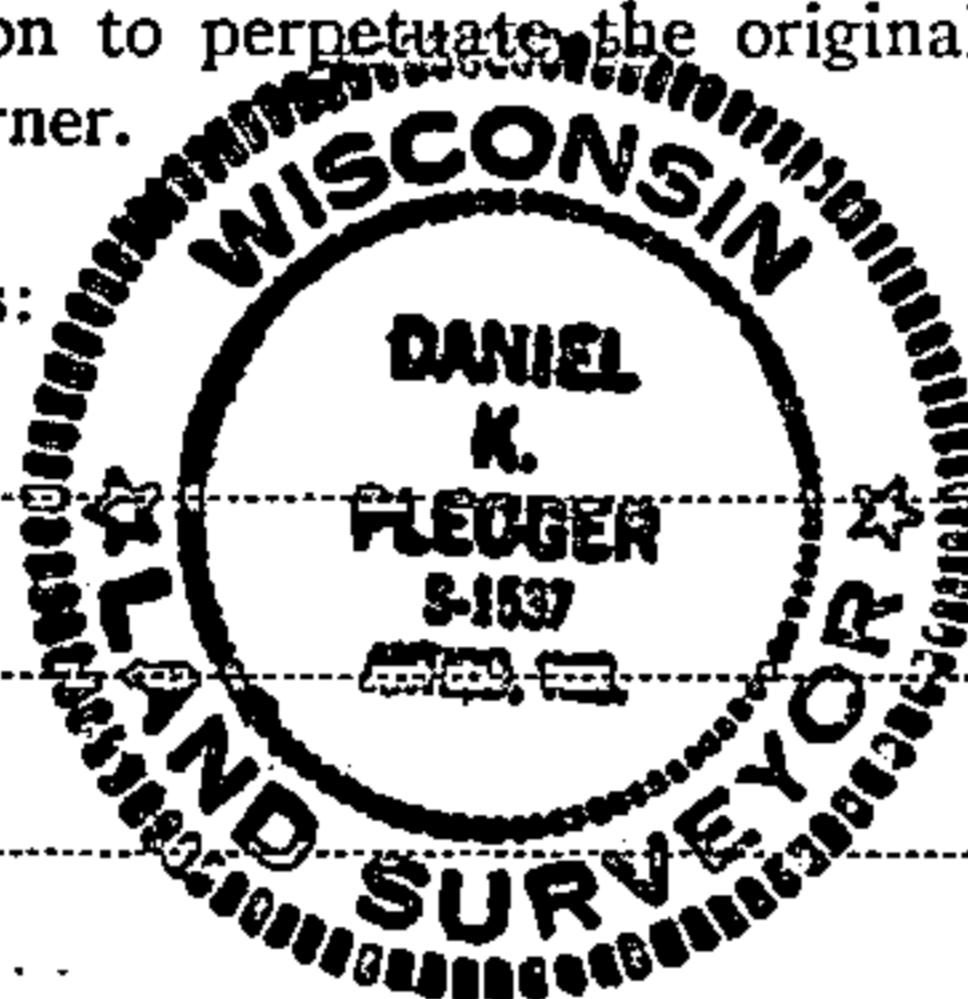

FORM 985 H. C. MILLER CO., MILWAUKEE

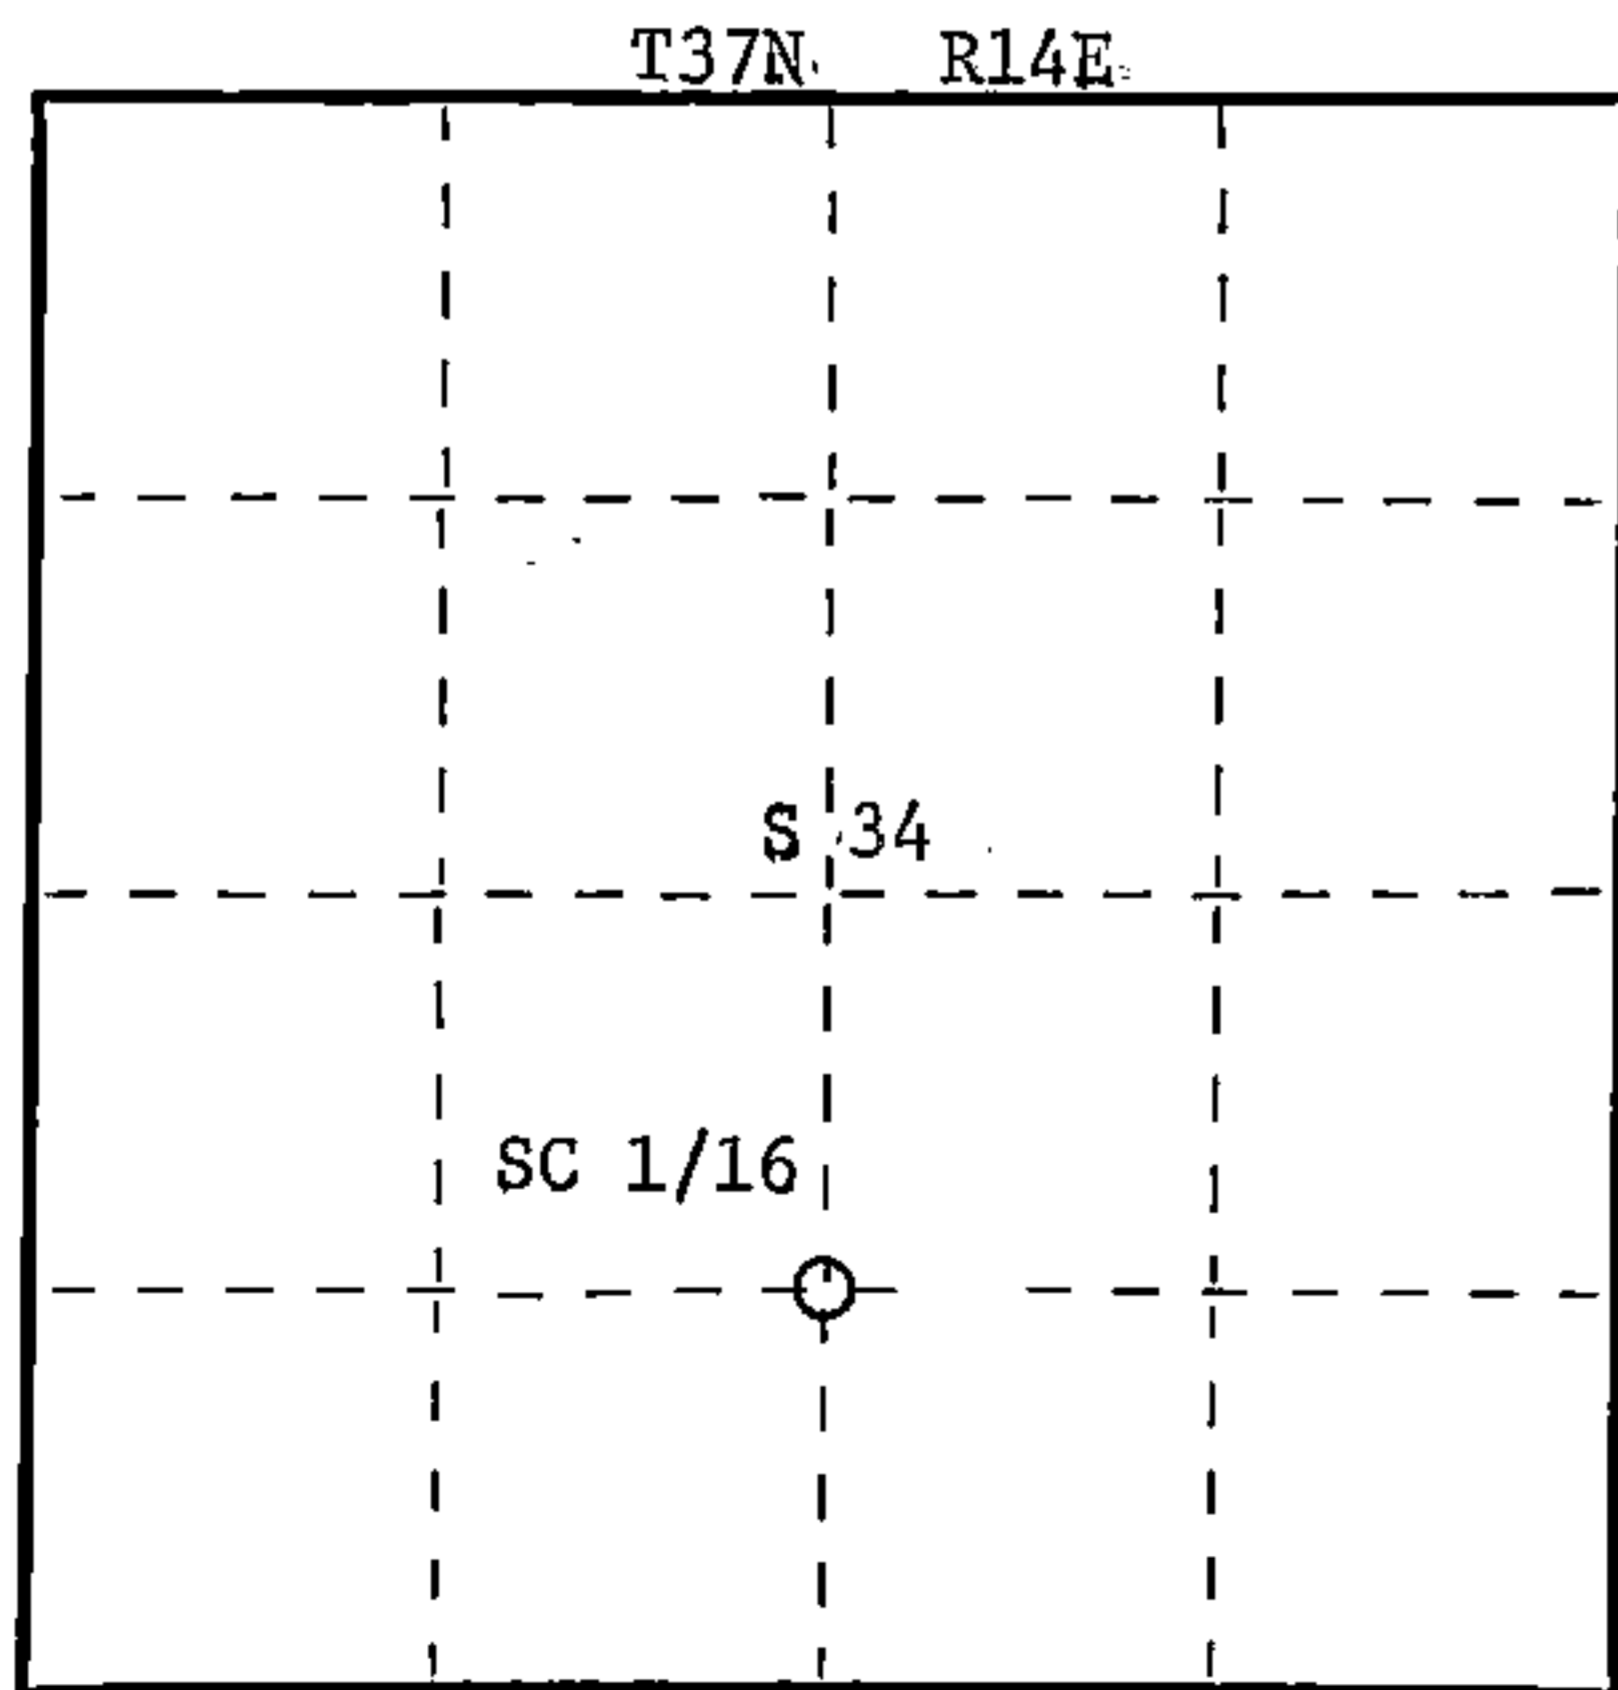

○ = Corner monument restored.

History of original corner establishment:

No evidence of any previous corner.

Description of corner evidence found:

Total distance from 1/4 corner between sections 3 and 34 T36 & 37N - R14E to C 1/4 corner section 34 is 2718.802 feet at bearing N2-14-21W.
Set SC 1/16 1359.401 feet intermediate.

Description of monument and accessories I established to perpetuate the original location of this corner.

Set a 1-1/2" iron pipe with 2" diameter brass cap - stamped:
Projecting 18" above ground.

Marked NBT's:

Cedar 7" S56°W 49.91 feet
Tamarack 11" N34°W 46.12 feet
scribed 1/16 B.T.

T37N R14E
SC 1/16 S + 34
S1537 - 1981

Dated at Rhinelander, Wis., this 22nd day of June, 19 81.

Signature Daniel K. Plegger Title Registered Land Surveyor Registration No. 1537
(County Surveyor, Registered Land Surveyor, or other duly authorized official)

Office of Register of Deeds, County of Forest, I hereby certify that the within instrument was filed in this office for record on the 1st day of July, 19 81, at 8:30 o'clock A. M.

Eugene Stutzman
(Register of Deeds)

By Deputy

DOCUMENT NO.
120048

H371434 1020