

CERTIFIED LAND CORNER RESTORATION


Index No. Y-14

Y14


State of Wisconsin }
County of Forest } ss.

I Daniel K. Plegger, do hereby certify that on the 11th day of March, 19 81, I found evidence of the SW 1/16 corner of Section 34 Township 37 North, Range 14 East, Fourth Principal Meridian, as described hereon; and that from this evidence I established a new monument and accessories as described hereon to perpetuate the original location of this corner.

Resident witnesses:

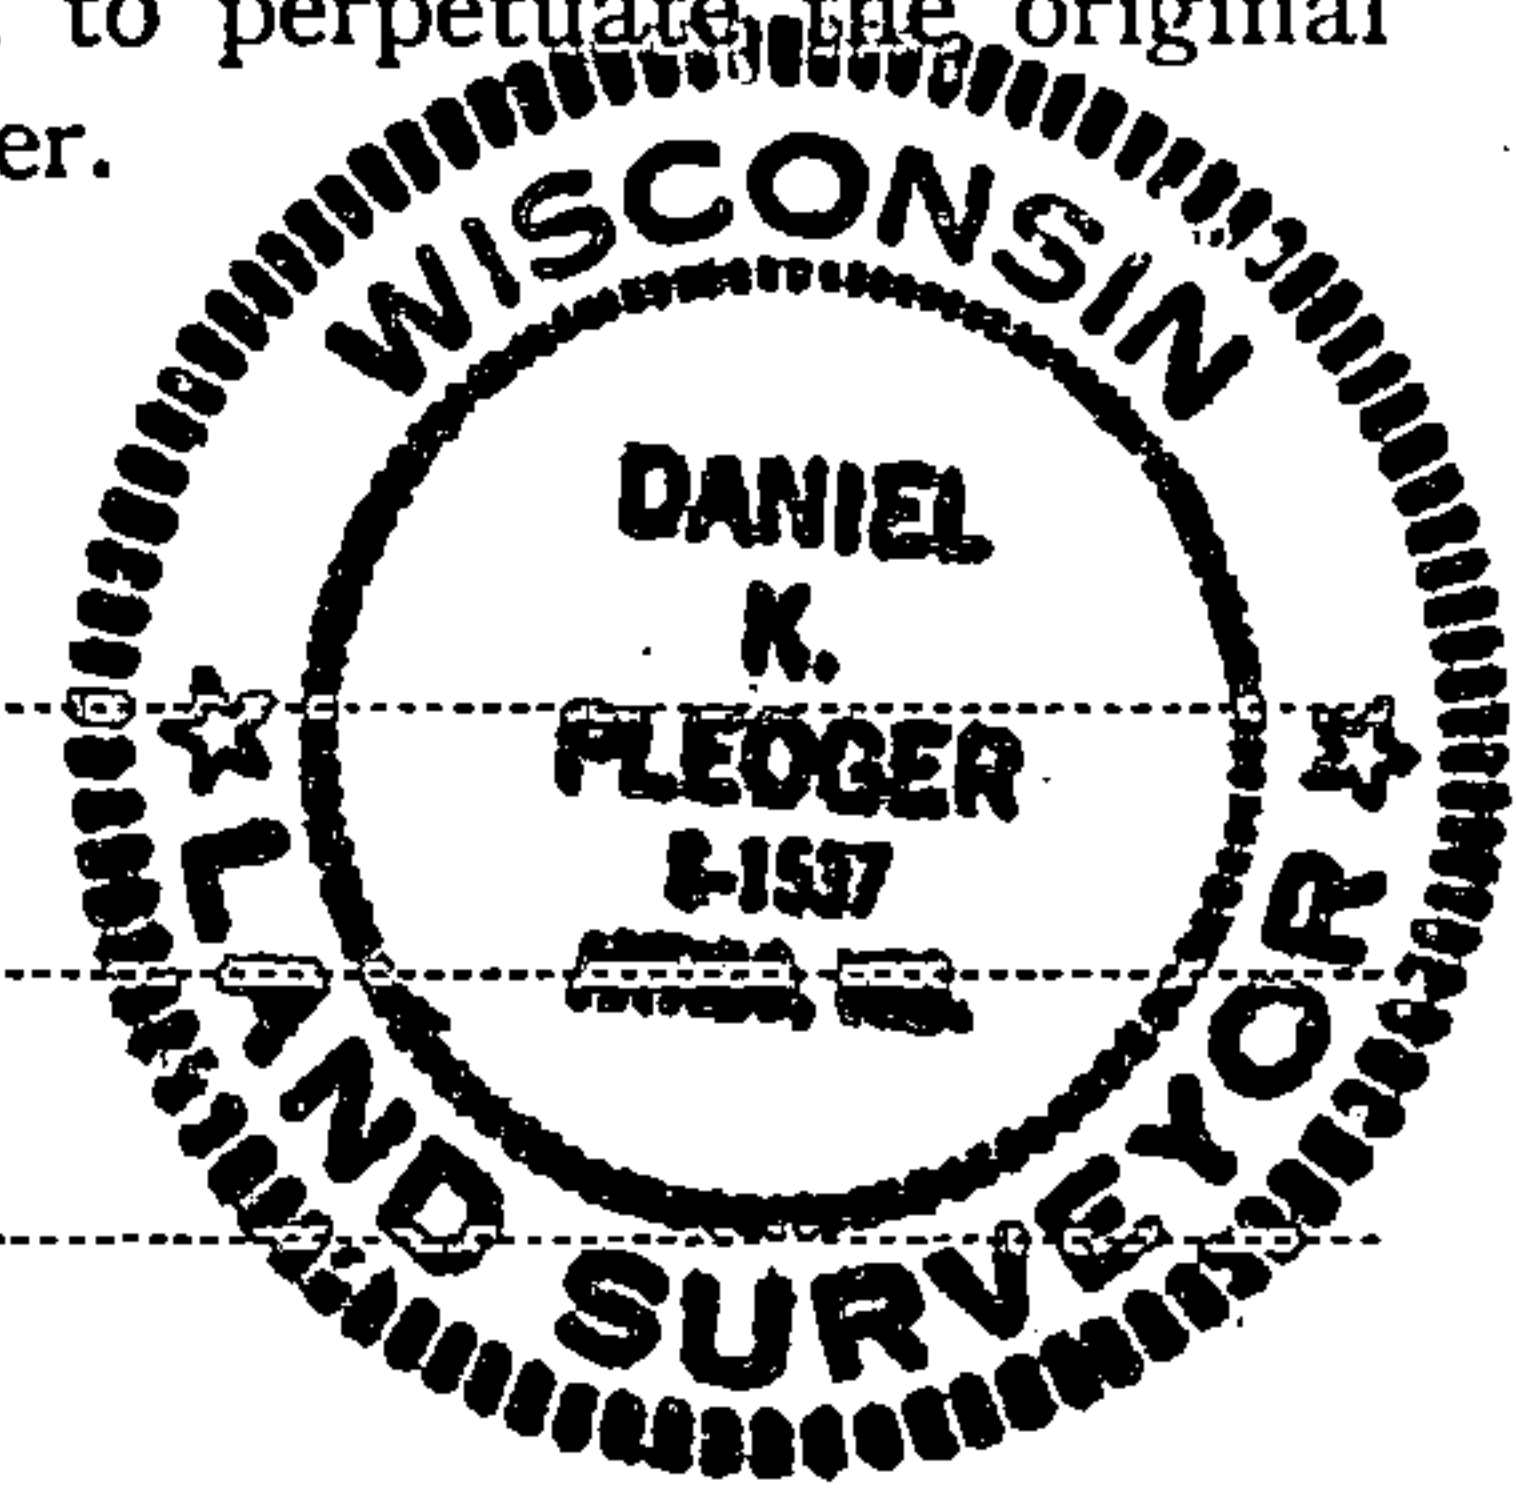

FORM 985 H. C. MILLER CO., MILWAUKEE

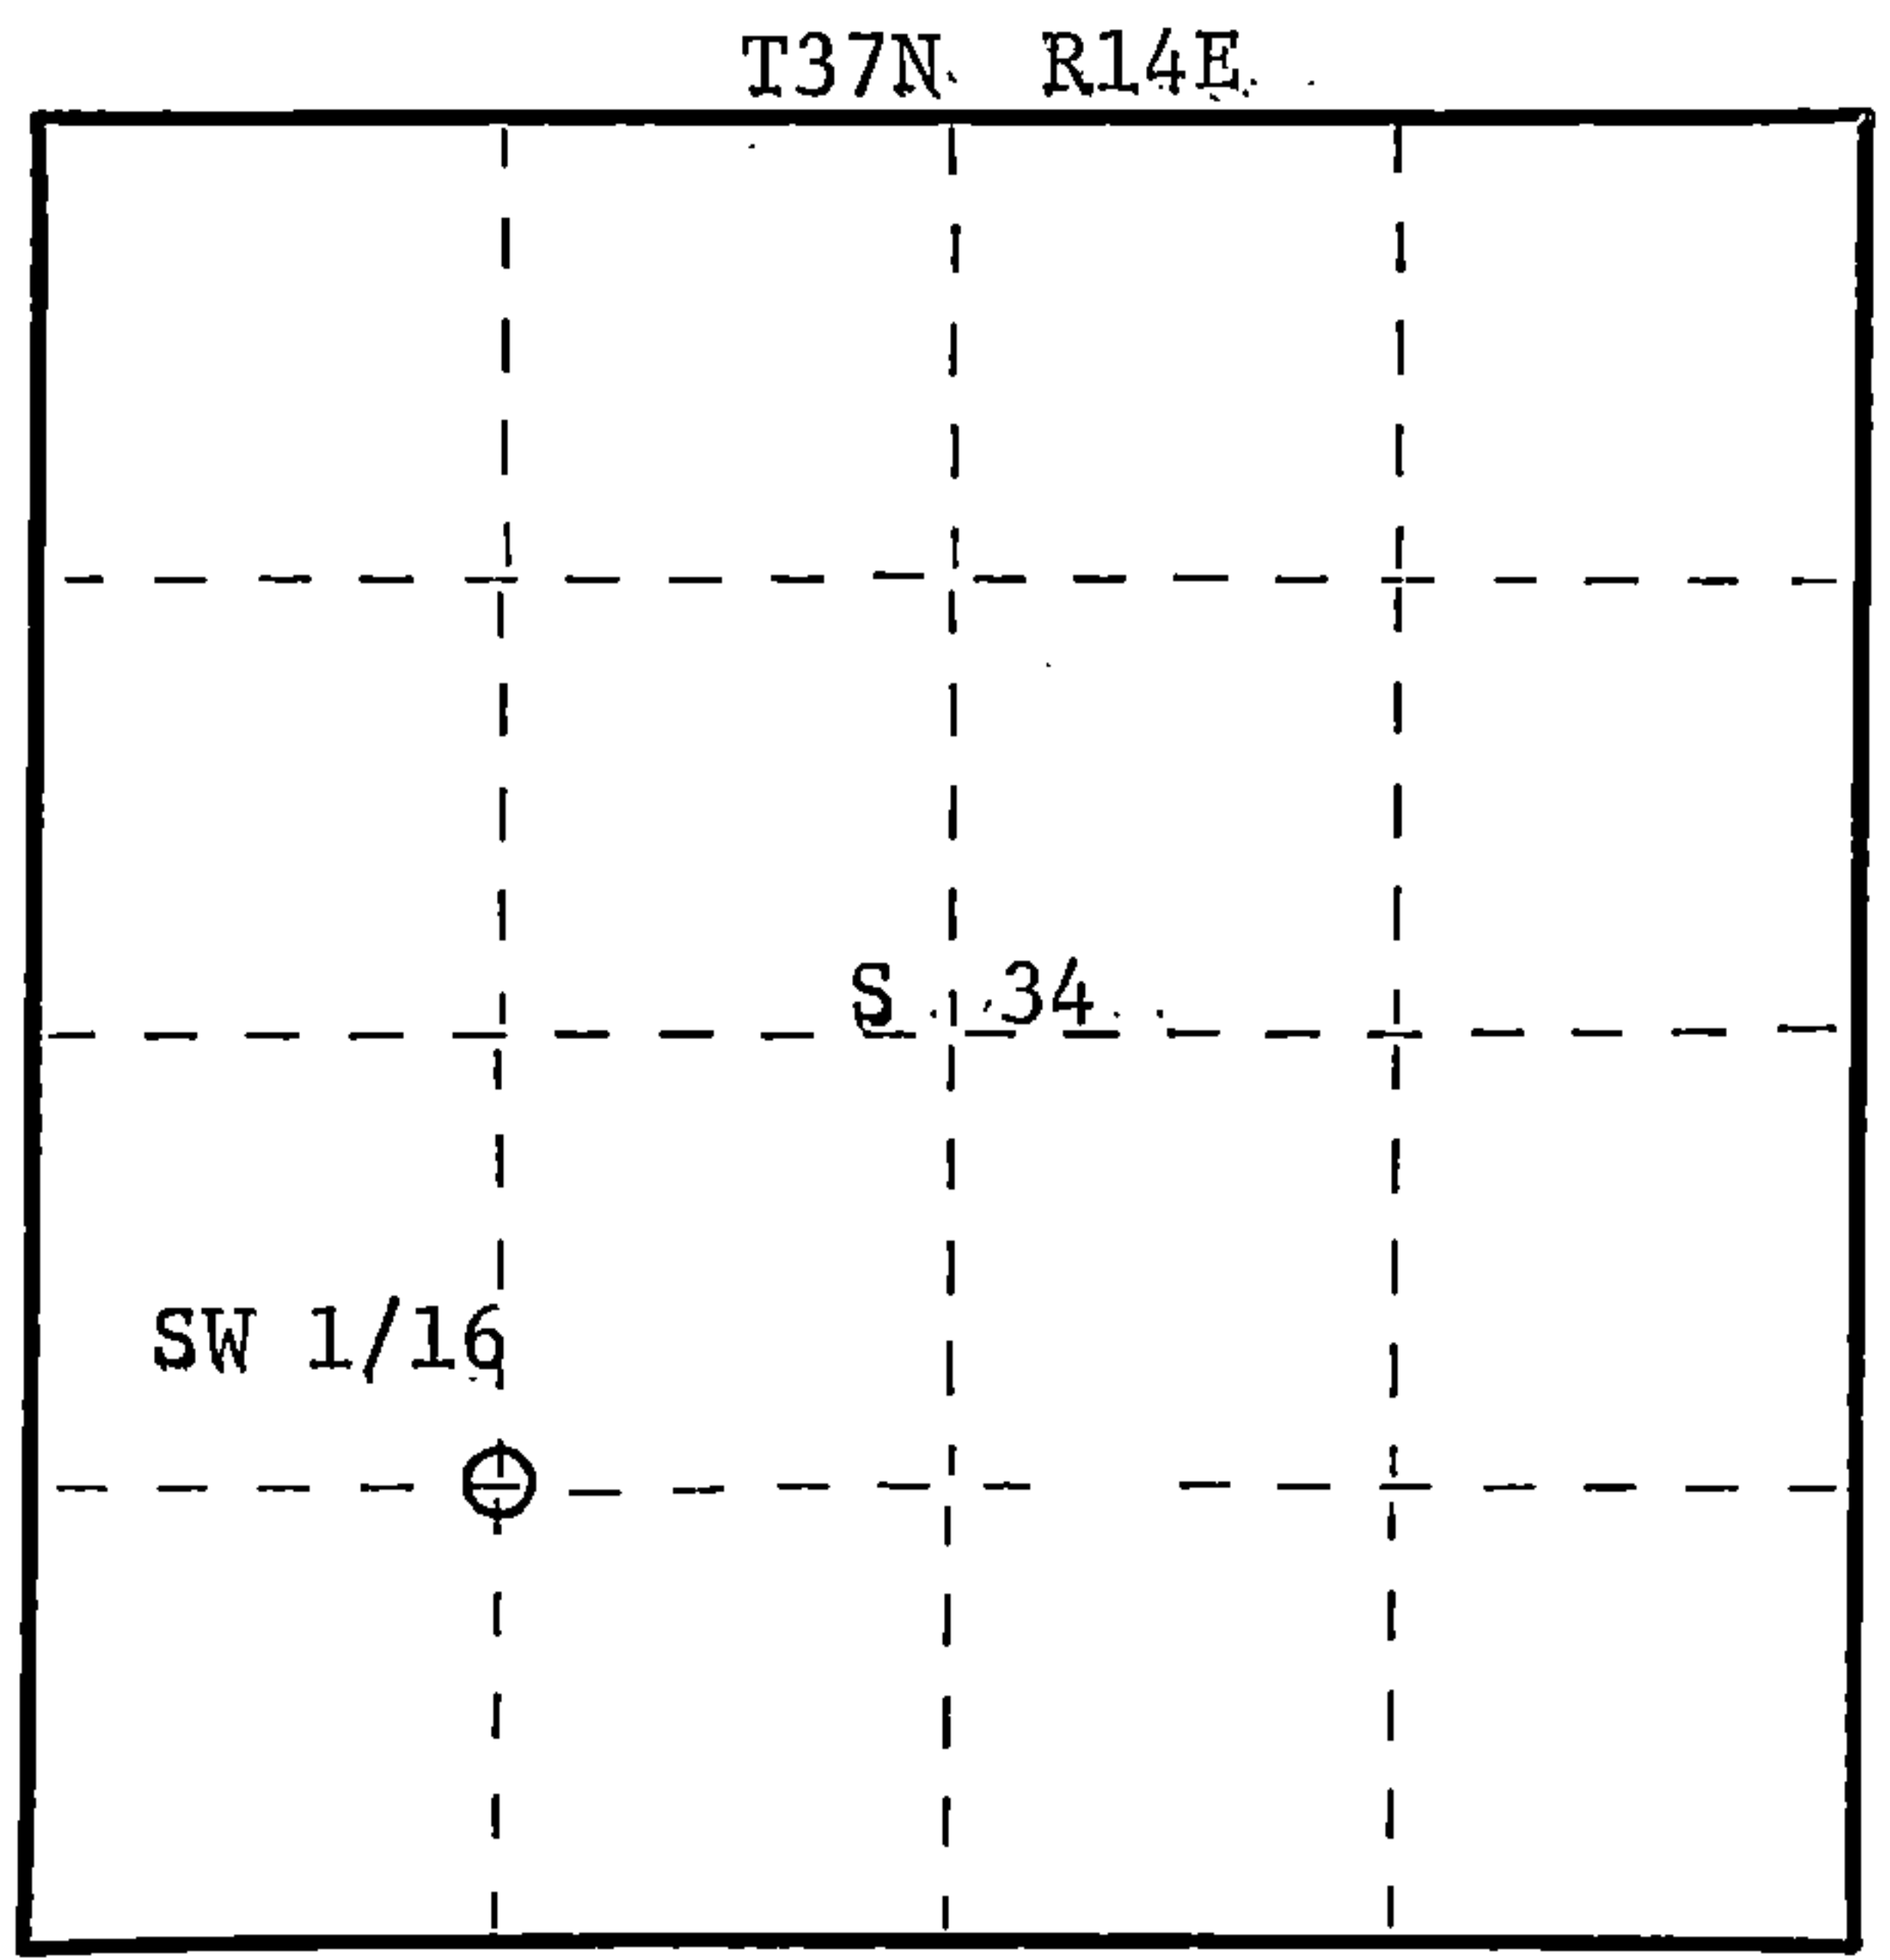

○ = Corner monument restored.

History of original corner establishment:

Someone's squared spruce stake bears N71°W 15.00 feet from our position.

Description of corner evidence found:

Corner established by subdivision of the SW 1/4. Location of SW 1/16 is S3-28-58W 1344.334 feet of WC 1/16 and N88-25-36W 1342.50 feet of SC 1/16.

Description of monument and accessories I established to perpetuate the original location of this corner.

Set a 1-1/2" iron pipe with 2" diameter brass cap stamped:

Projects 12" above ground.

Marked NBT's:

- Black Spruce 6" South 8.07 feet
- Black Spruce 6" S82°W 16.98 feet
- scribed 1/16 B.T.

S1537
T37N R14E
SW 1/16 S+34
CPI 1981

Dated at Rhinelander, Wis., this 24th day of June, 19 81

Signature Daniel K. Plegger Title Registered Land Surveyor Registration No. 1537
(County Surveyor, Registered Land Surveyor, or other duly authorized official)

Office of Register of Deeds, County of Forest, I hereby certify that the within instrument was filed in this office for record on the 1st day of July, 19 81 at 8:30 o'clock A. M.

Eugene Stutzman
(Register of Deeds)
By Deputy

DOCUMENT NO.
120047

43714341030