

CERTIFIED LAND CORNER RESTORATION

Index No. W-16

W 16


State of Wisconsin }
County of Forest } ss.

I, Daniel K. Plegger, do hereby
certify that on the 12th day
of March, 1981, I found
~~existence of the~~ NE 1/16
corner of Section 34
Township 37, North, Range
14 East, Fourth Principal Meridian,
as described hereon; and that from this evidence
I established a new monument and accessories
as described hereon to perpetuate the original
location of this corner.

Resident witnesses:



FORM 985 M. C. MILLER CO., MILWAUKEE

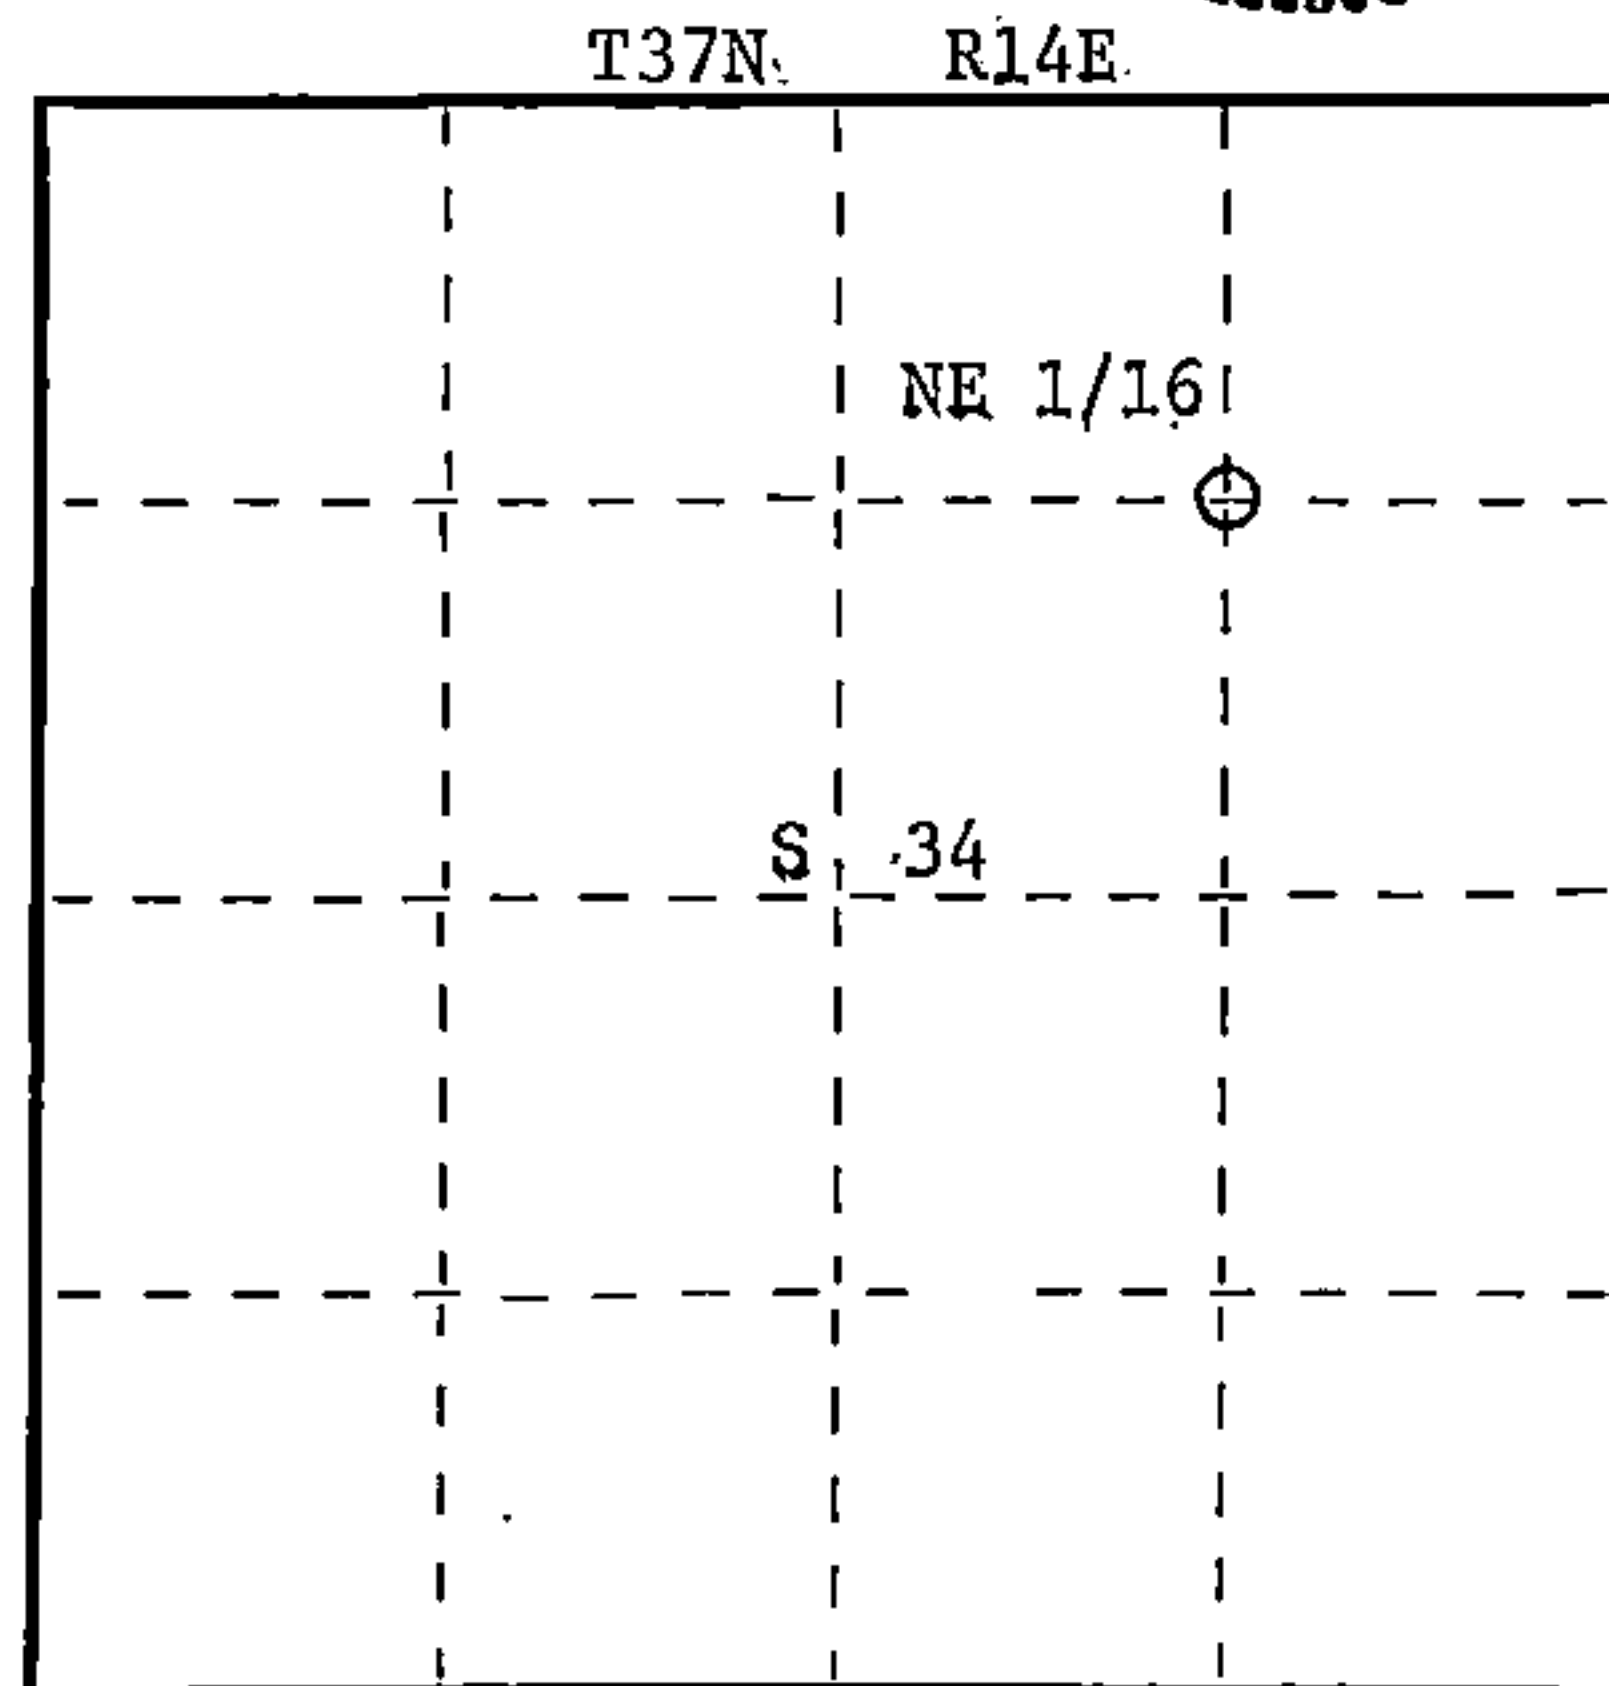

○ = Corner monument restored.

History of original corner establishment:

No evidence of any previous corner.

Description of corner evidence found:

Corner established by subdivision of the NE 1/4.
Location of NE 1/16 is N1-58-30E 1364.287 feet of E.C. 1/16
and S89-37-03E 1301.864 feet of NC 1/16.

Description of monument and accessories I established to perpetuate the original location of this corner.

Set a 1-1/2" iron pipe with 2" diameter brass cap - stamped:
Projecting 18" above ground.
Marked NBT's:

Tamarack 6" N51°E 3.55 feet
Tamarack 8" N30°E 13.66 feet
scribed 1/16 - B.T.

S1537
T37N R14E
NE 1/16 S 34
CPI 1981

Dated at Rhineland, Wis., this 24th day of June, 1981

Signature Daniel K. Plegger Title Registered Land Surveyor Registration No. 1537
(County Surveyor, Registered Land Surveyor, or other duly authorized official)

Office of Register of Deeds, County of Forest, I hereby certify that the within
instrument was filed in this office for record on the 1st day of July, 1981
at 8:30 o'clock A. M.

Eugene J. Staszny
(Register of Deeds)
By _____ Deputy

DOCUMENT NO.
120041

43714343010