


CERTIFIED LAND CORNER RESTORATION

Index No. **7-21**

State of Wisconsin }
County of Forest } ss.

I Daniel K. Pleoger, do hereby certify that on the 2 day of Oct., 19 81, I found evidence of the Section corner of Sections 1, 2, 35, 36 Township 36 & 37 North, Range 14 East, Fourth Principal Meridian, as described hereon; and that from this evidence I established a new monument and accessories as described hereon to perpetuate the original location of this corner.

Resident witnesses:

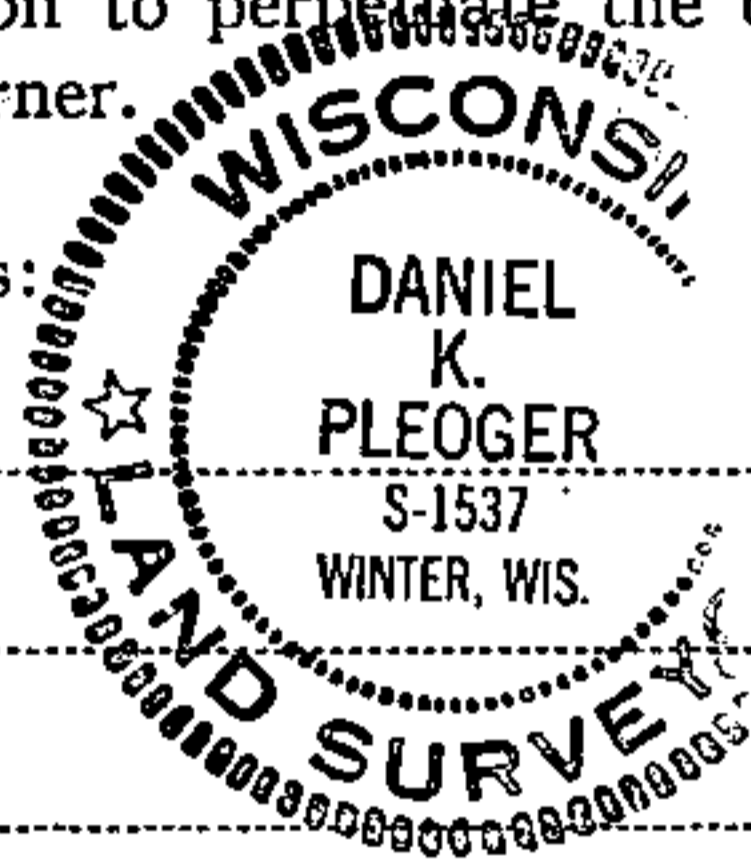

History of original corner establishment:

Original corner established by A. Curtis, Gov. deputy surveyor in 1857 from which cedar 10" bears N45W 19 lks, spruce 10" N55E 33.0 lks - spruce 14" S46E 43 lks and cedar 12" bears S10W 40 lks.

Description of corner evidence found:

- Recovered a 5" squared cedar post standing and scribed S1-32 - S35 - S36, also an old post point alongside post.
- OBT - none observed.
- Several cedars with old blazes facing corner.

Description of monument and accessories I established to perpetuate the original location of this corner. Removed post and placed a 2 1/2" aluminum A-1 federal monument with alloy cap in place stamped:

Monument projects 18" above ground
Marked NBTs:

- Cedar 8" due north 35.89 ft.
- Cedar 7" N52W 10.50 ft.
- Cedar 9" S2°E 32.35 ft.
- Cedar 6" S70E 30.06 ft.

Scribed SC - BT


T37N R14E

35	36
2	1

T36N R14E

S1537 - 1981

FORM 985 H. C. MILLER CO., MILWAUKEE

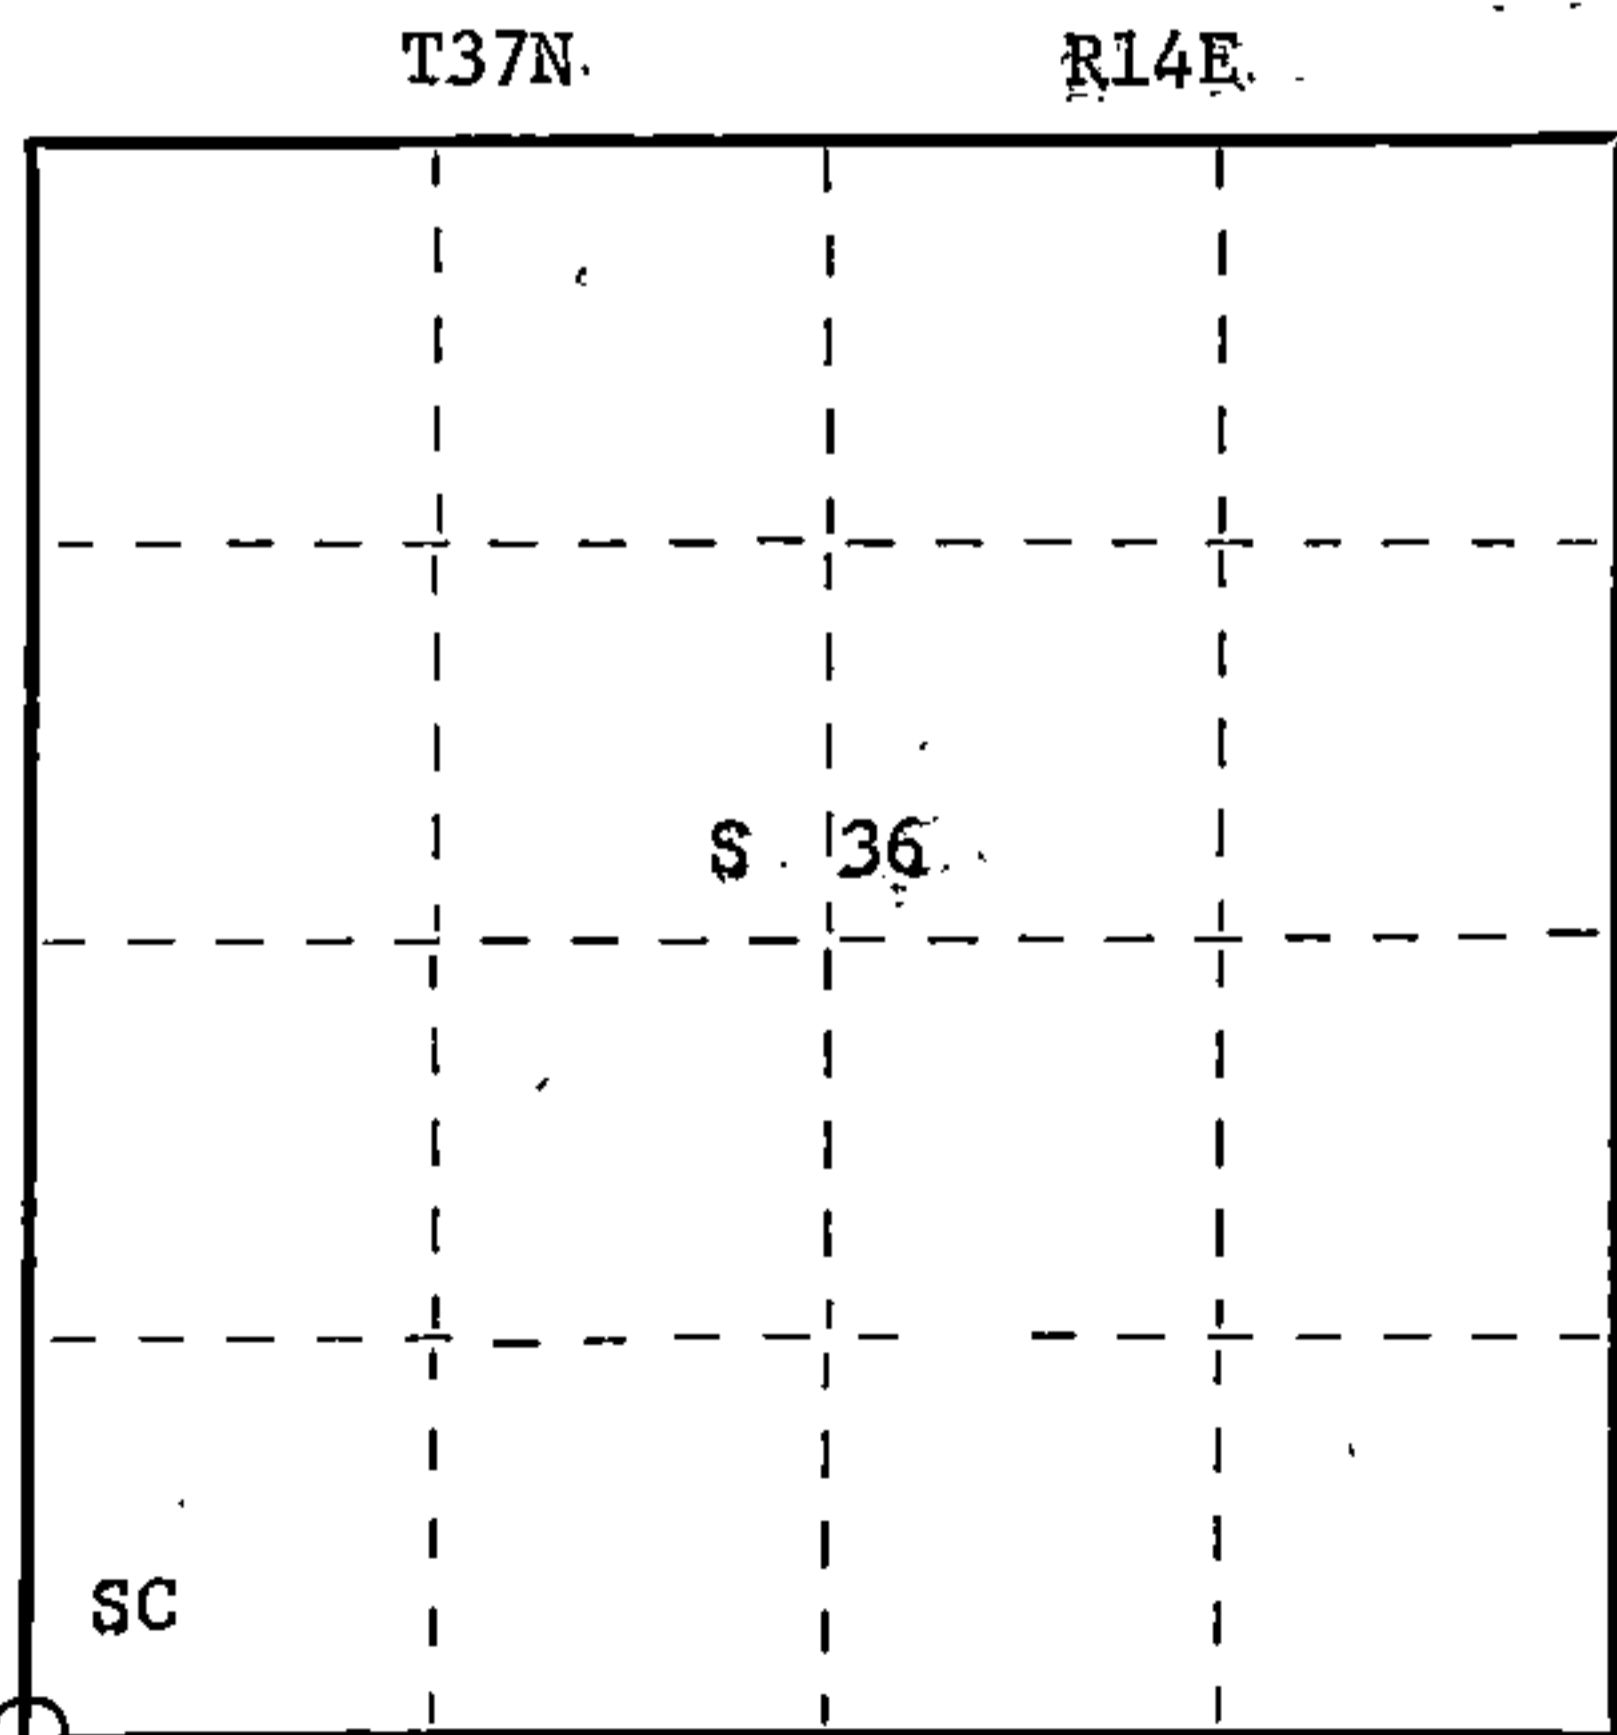

○ = Corner monument restored.

Dated at Rhinelander, Wis., this 3rd day of November, 19 81

Signature Daniel K. Pleoger Title Registered Land Surveyor Registration No. 1537
(County Surveyor, Registered Land Surveyor, or other duly authorized official)

Office of Register of Deeds, County of Forest, I hereby certify that the within instrument was filed in this office for record on the 9th day of April, 1982 at 11:00'clock A. M.

..... DOCUMENT NO. **121393**
(Register of Deeds)

By..... Deputy

43714350000