


CERTIFIED LAND CORNER RESTORATION

Index No. **X-21**

State of Wisconsin }  
County of Forest } ss.

I Daniel K. Pleoger, do hereby certify that on the 21st day of October, 19 81, I found evidence of the Quarter corner of Sections 35 & 36 Township 37, North, Range 14 East, Fourth Principal Meridian, as described hereon; and that from this evidence I established a new monument and accessories as described hereon to perpetuate the original location of this corner.

Resident witnesses:

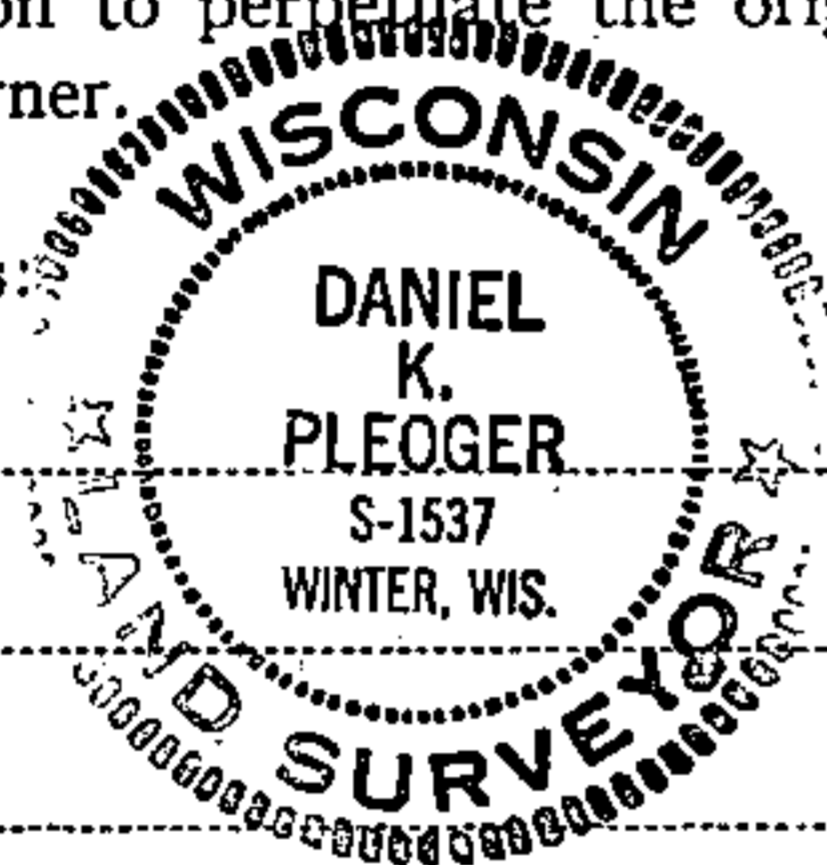

History of original corner establishment:

Original corner established by James L. Nowlin Gov. Deputy Surveyor in 1865 from which cedar 8" bears N33E 12 lks and tamarack 7" bears S17W 32 lks.

Description of corner evidence found:

Total distance from section corner 1-2-35-36 T36 & 37N R14E to section corner 25-26-35-36 is 5746.538 ft. at bearing N1-00-47E  
Set 1/4 corner 2873.269 ft. intermediate

Description of monument and accessories I established to perpetuate the original location of this corner.

Set a 2 1/2" aluminum A-1 federal monument with alloy cap stamped:

T37N R14E

Monument projects 6" above ground

Marked NBTs:

Cedar 10" N29W 47.0 ft.

Black ash 5" S60E 5.0 ft


Cedar 12" S54W 25.85 ft

Scribed 1/4 BT

1/4 35 | 36

S1537 - 1981

FORM 985 R. C. MILLER CO., MILWAUKEE

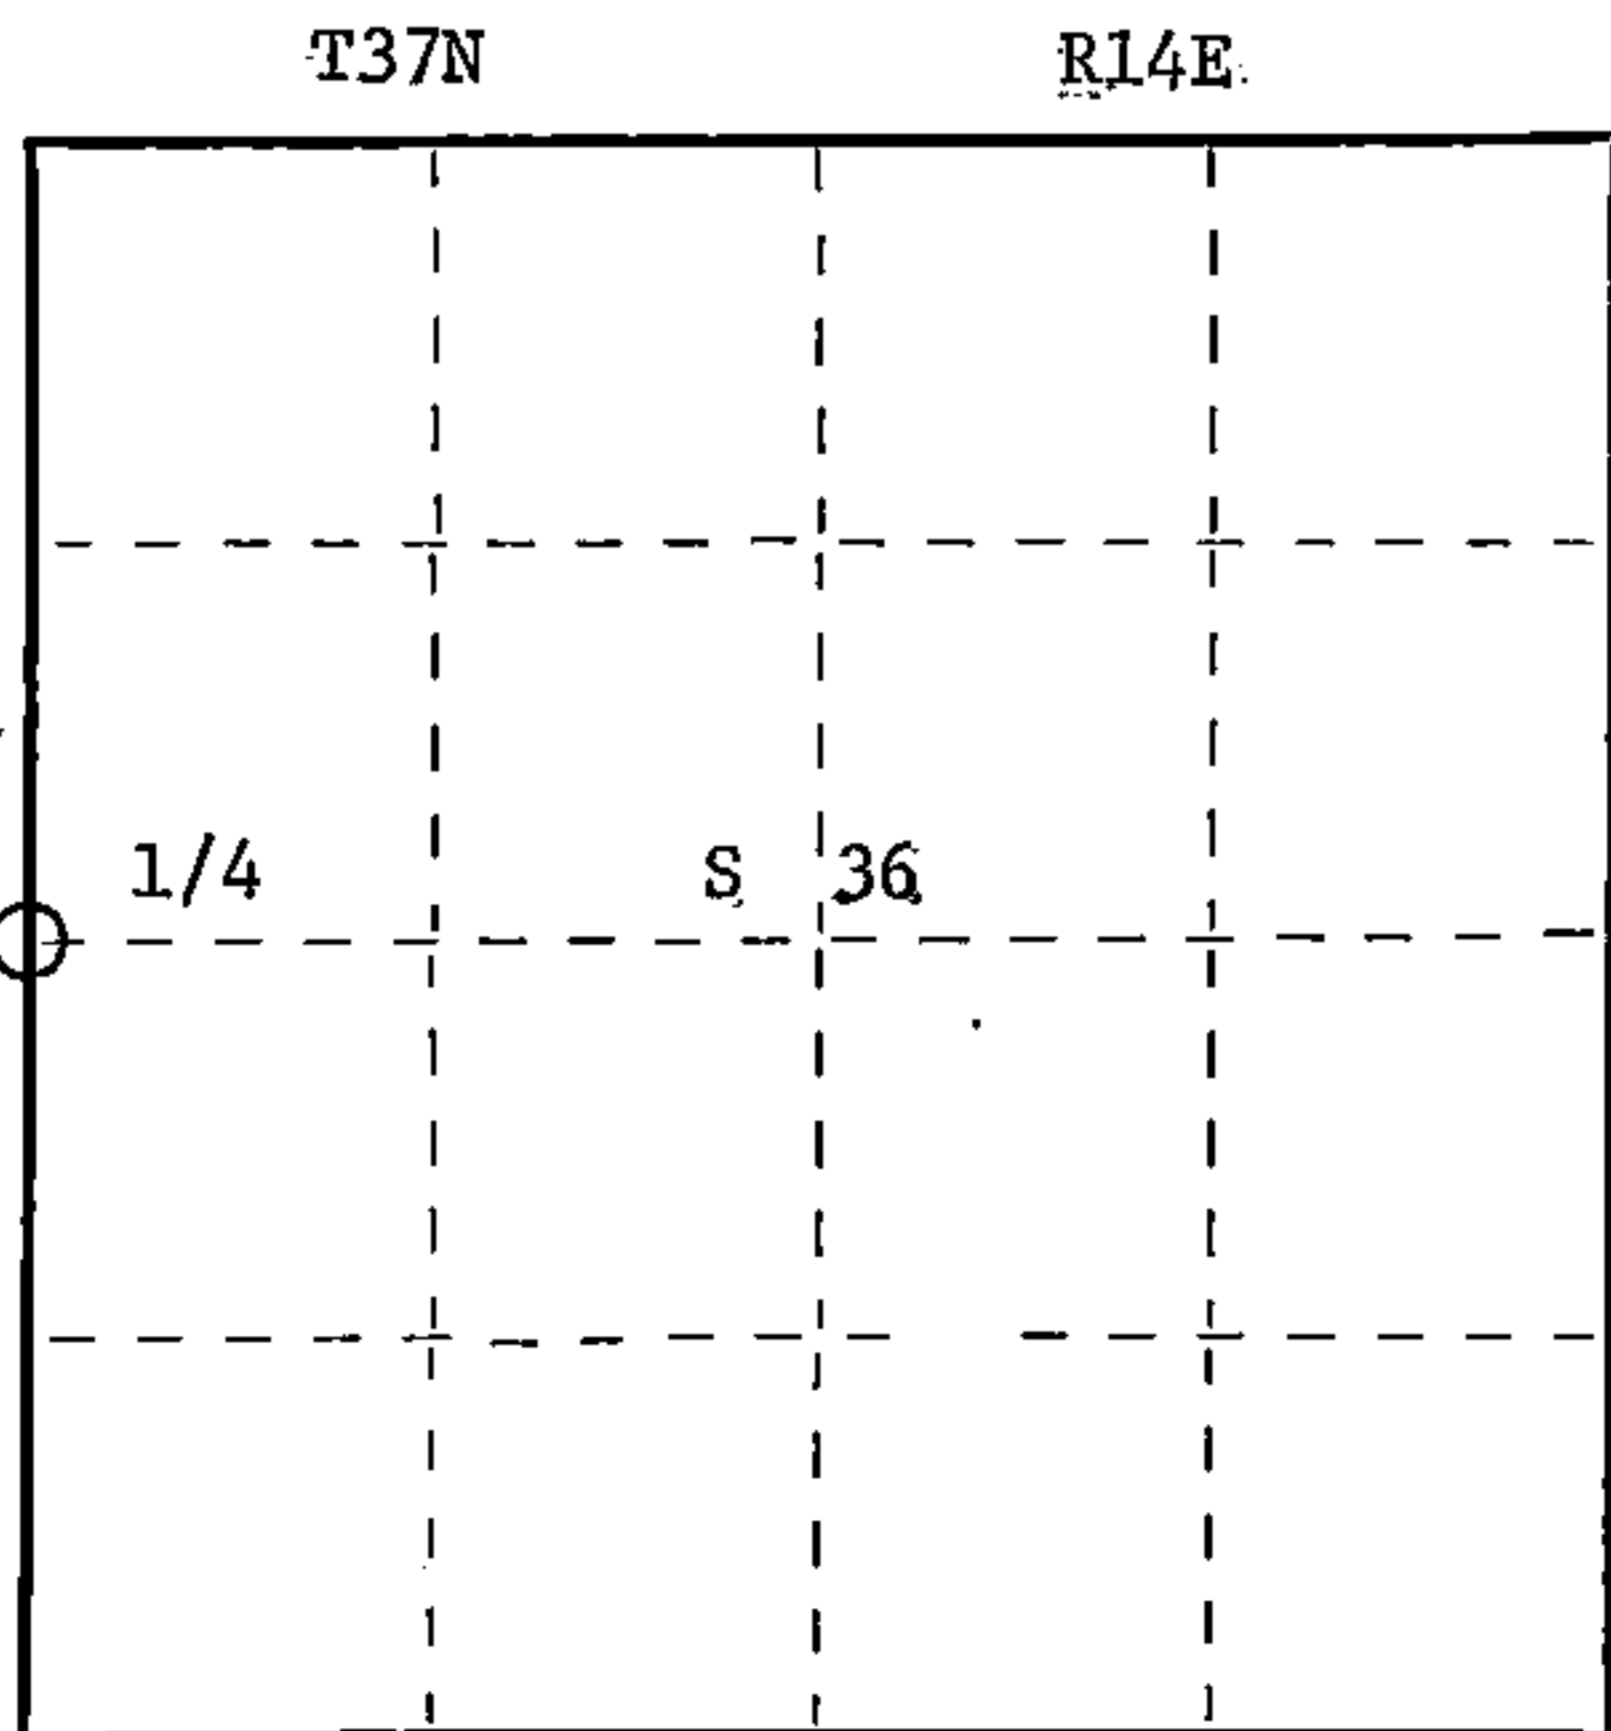

○ = Corner monument restored.

Dated at Rhineland, Wis., this 2nd day of November, 19 81.

Signature Daniel K. Pleoger Title Registered Land Surveyor Registration No 1537  
(County Surveyor, Registered Land Surveyor, or other duly authorized official)

Office of Register of Deeds, County of Forest, I hereby certify that the within instrument was filed in this office for record on the 9th day of April, 19 82 at 11:00 o'clock A. M.

(Register of Deeds)

DOCUMENT NO. **121391**

By \_\_\_\_\_ Deputy

43714352000