

CERTIFIED LAND CORNER RESTORATION

Index No. **W-23**

State of Wisconsin }  
County of Forest } ss.


History of original corner establishment:

No evidence of any previous survey

I Daniel K. Pleoger, do hereby certify that on the 9 day of September, 19 81, I found ~~no~~ evidence of the NC 1/16 corner of Section 36 Township 37, North, Range 14 East, Fourth Principal Meridian, as described hereon; and that from this evidence I established a new monument and accessories as described hereon to perpetuate the original location of this corner.

Description of corner evidence found:  
Total distance from 1/4 corner between sections 25 & 26 to C 1/4 corner, section 36 is 2744.329 ft at bearing S0-39-19E.  
Set NC 1/16 1372.164 ft. intermediate


Resident witnesses:

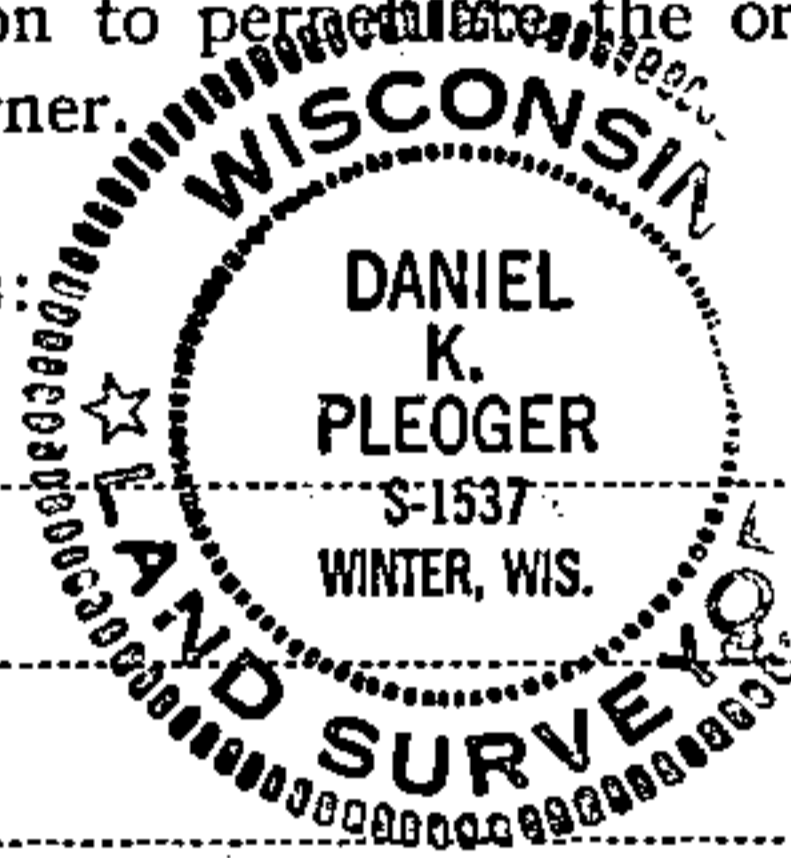

Description of monument and accessories I established to perpetuate the original location of this corner.

Set a 1 1/2" iron pipe with 2" diameter brass cap stamped: **S1537**  
Monument projects 18" above ground. **T37N R14E**  
Marked NBTs **NC 1/16 S 36**  
Maple 8" S55E 11.22 ft. **CPI - 1981**  
Maple 6" N70W 23.93 ft.  
Scribed 1/16 - B.T.

FORM 985 H. C. MILLER CO., MILWAUKEE

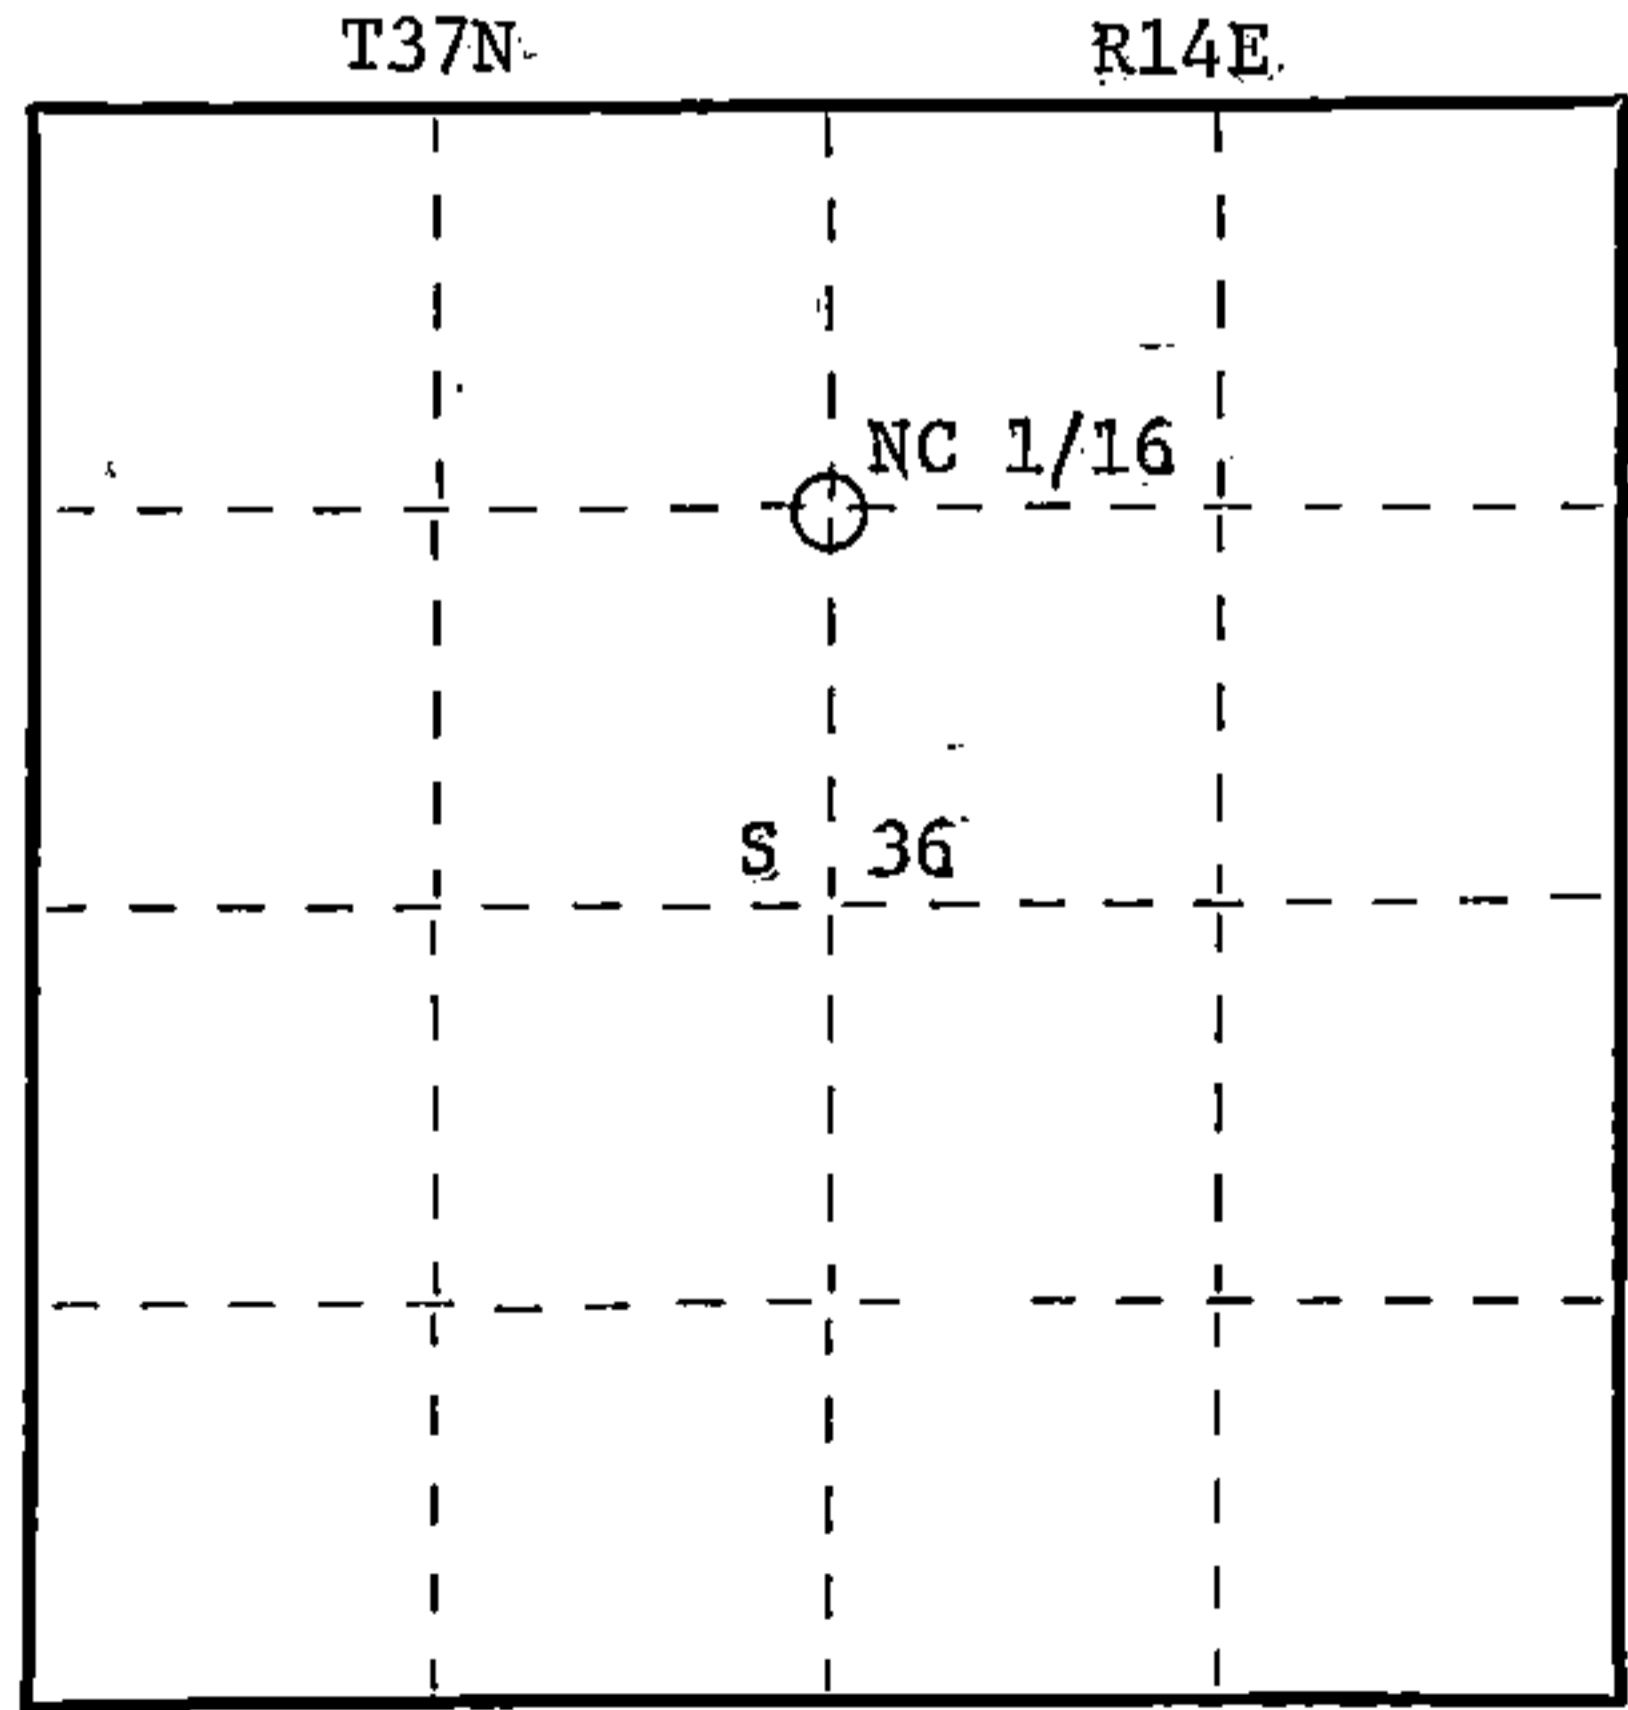

○ = Corner monument restored.

Dated at Rhineland, Wis., this 4th day of November, 1981

Signature Daniel K. Pleoger Title Registered Land Surveyor Registration No. 1537  
(County Surveyor, Registered Land Surveyor, or other duly authorized official)

Office of Register of Deeds, County of Forest, I hereby certify that the within instrument was filed in this office for record on the 19th day of January, 1982 at 3:00 o'clock P. M.

Eugene Staszynski  
(Register of Deeds)

DOCUMENT NO. **121093**

By \_\_\_\_\_ Deputy

H3714302020