

CERTIFIED LAND CORNER RESTORATION

Index No. **W 22**

State of Wisconsin }  
County of Forest } ss.


I Daniel K. Pleoger, do hereby certify that on the 27 day of September, 1981, I found evidence of the NW 1/16 corner of Section 36 Township 37, North, Range 14 East, Fourth Principal Meridian, as described hereon; and that from this evidence I established a new monument and accessories as described hereon to perpetuate the original location of this corner.

Resident witnesses:



FORM 985 R. C. MILLER CO., MILWAUKEE

T37N R14E

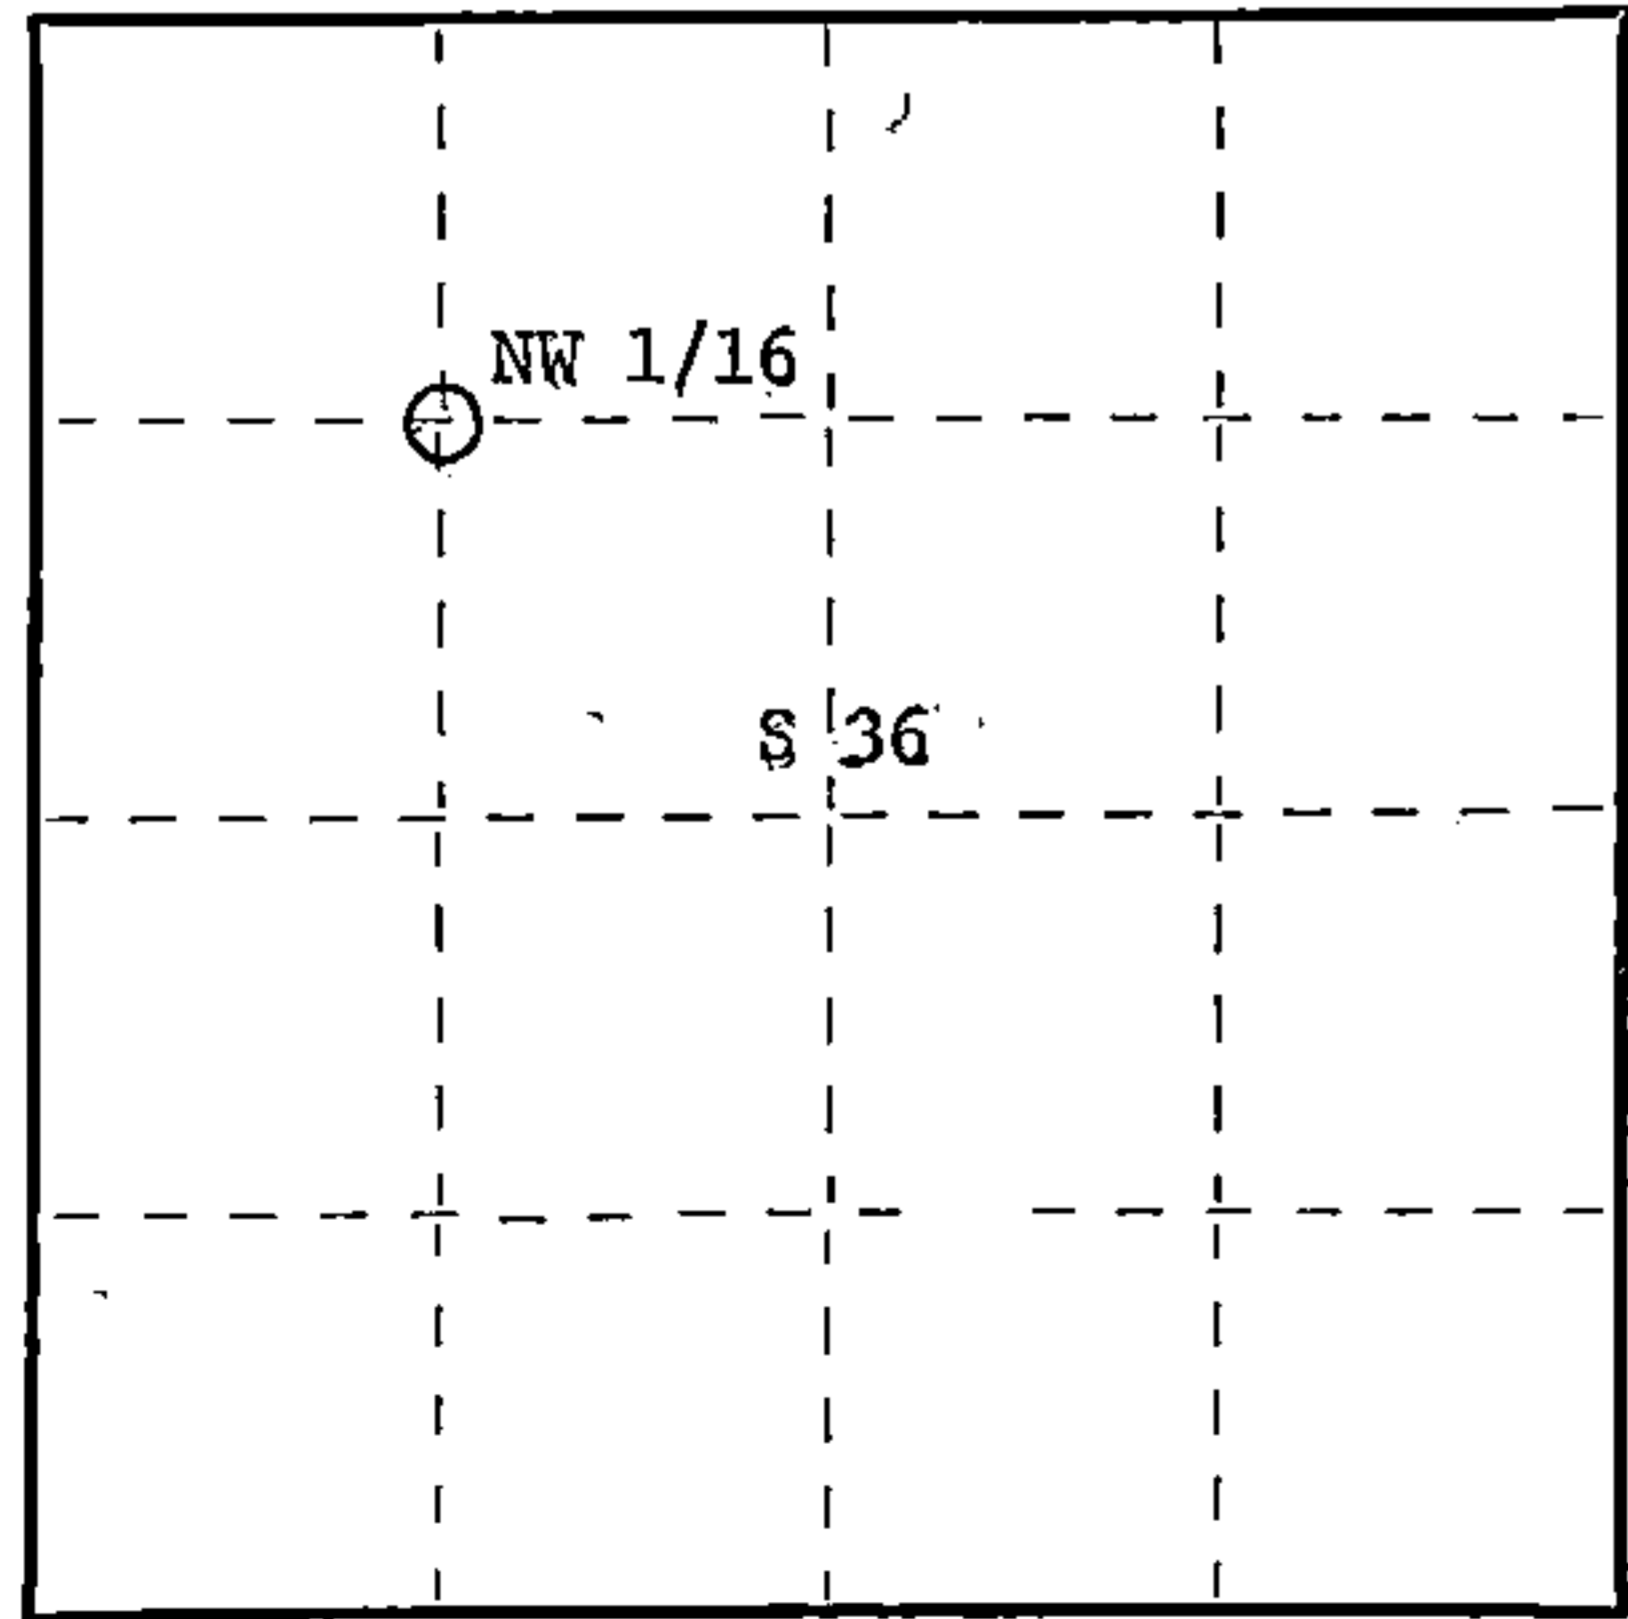

○ = Corner monument restored.

History of original corner establishment:  
No evidence of any previous corner.

Description of corner evidence found:

Corner established by sub-division of the NW 1/4.  
Location of NW 1/16 corner is N86-17-39W 1340.206 ft. of NC 1/16 and NO-50-18W 1404.388 ft. of EC 1/16.

Description of monument and accessories I established to perpetuate the original location of this corner.

Set a 1 1/2" iron pipe with 2" diameter aluminum cap stamped:  
Monument projects 18" above ground  
Marked NBTs:  
Red maple 5" N22W 9.24 ft.  
Red maple 5" S1°E 23.96 ft.  
Scribed 1/16 - B.T.

S1537  
T37N R14E  
NW 1/16 S 36  
C.P.T. - 1981

Dated at Rhineland, Wis., this 3rd day of November, 1981

Signature Daniel K. Pleoger Title Registered Land Surveyor Registration No. 1537  
(County Surveyor, Registered Land Surveyor, or other duly authorized official)

Office of Register of Deeds, County of Forest, I hereby certify that the within instrument was filed in this office for record on the 19th day of January, 1982 at 3:00 o'clock P. M.

Eugene Stutzman  
(Register of Deeds)  
By \_\_\_\_\_ Deputy

DOCUMENT NO. **121092**

43714363030