

CERTIFIED LAND CORNER RESTORATION

Index No. **11-13**

State of Wisconsin }
County of Forest } ss.

History of original corner establishment:

No evidence of any previous corner


I Daniel K. Pleoger, do hereby certify that on the 27 day of October, 1981, I found evidence of the S 1/16 corner of Sections 15 & 16 Township 37, North, Range 15 East, Fourth Principal Meridian, as described hereon; and that from this evidence I established a new monument and accessories as described hereon to perpetuate the original location of this corner.

Description of corner evidence found:

Total distance from section corner 15-16-21-22 to 1/4 corner between sections 15 & 16 is 2606.862 ft. at bearing NO-07-55W

Set S1/16 1303.43 ft. intermediate

Resident witnesses:

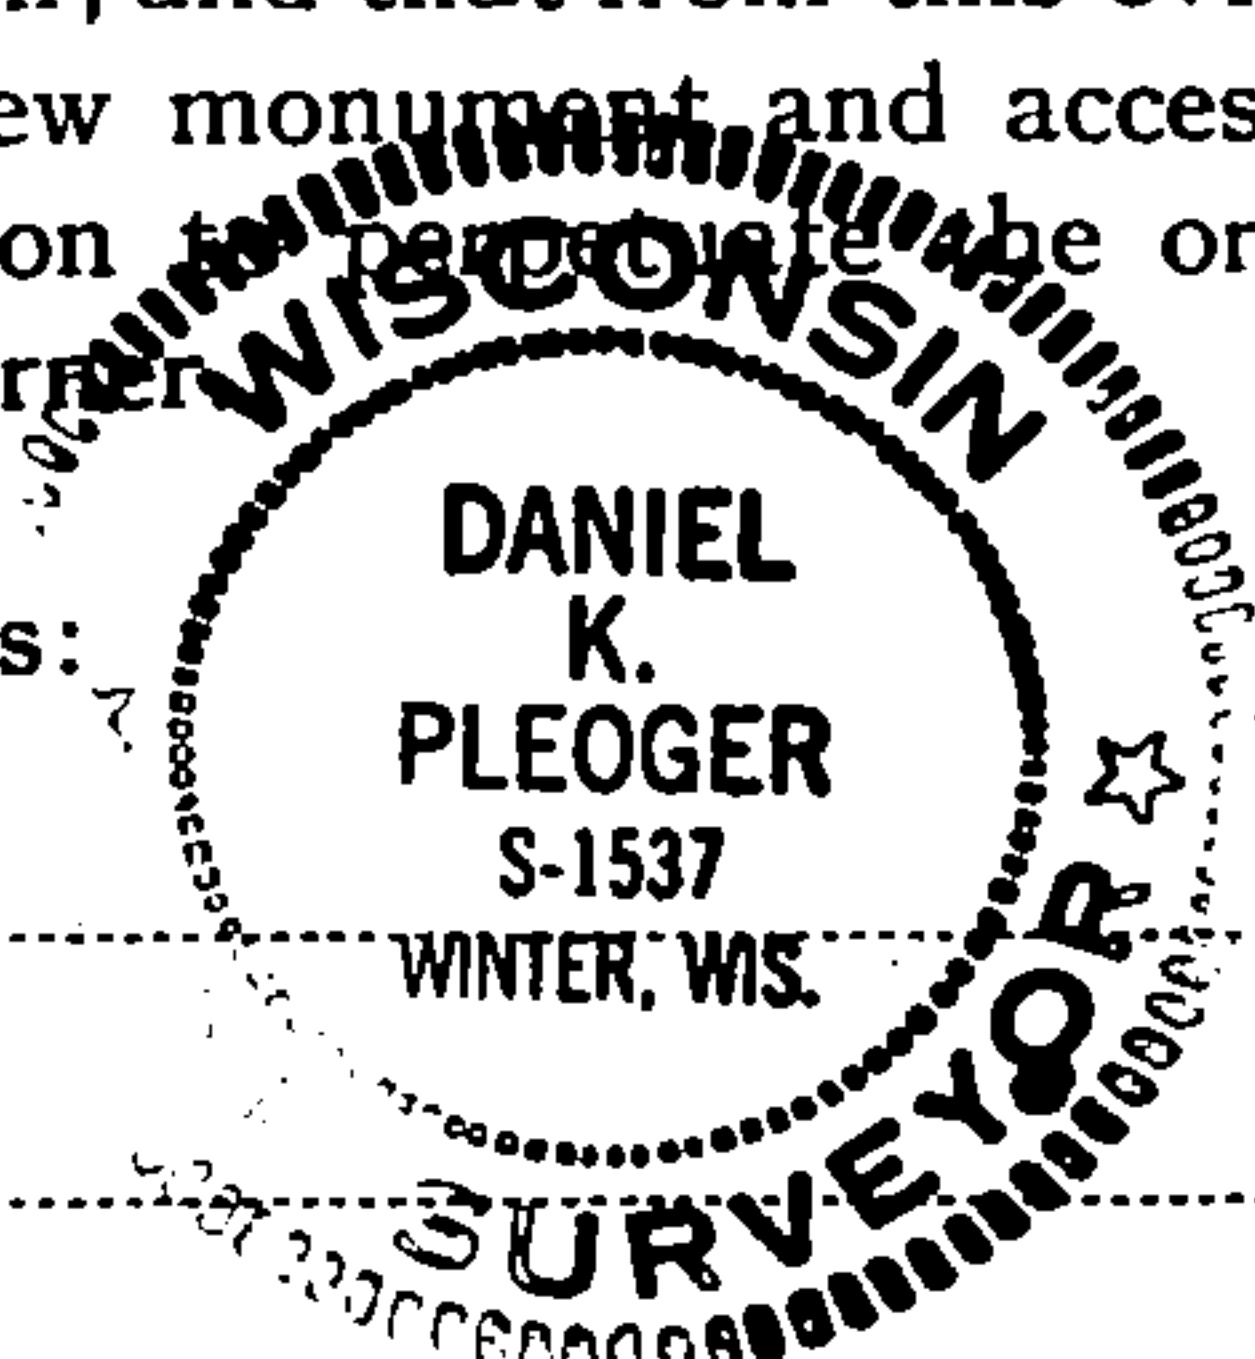

Description of monument and accessories I established to perpetuate the original location of this corner.

Set a 1 1/2" iron pipe with 2" diameter alloy cap stamped:

S1537

Monument projects 18" above ground

T37N R15E

Marked NBTs:

S1/16 16 | 15


Black spruce 5" N62W 19.49 ft.

CPI - 1981

Black spruce 6" S42E 29.63 ft.

Scribed 1/16 - BT

T37N R15E

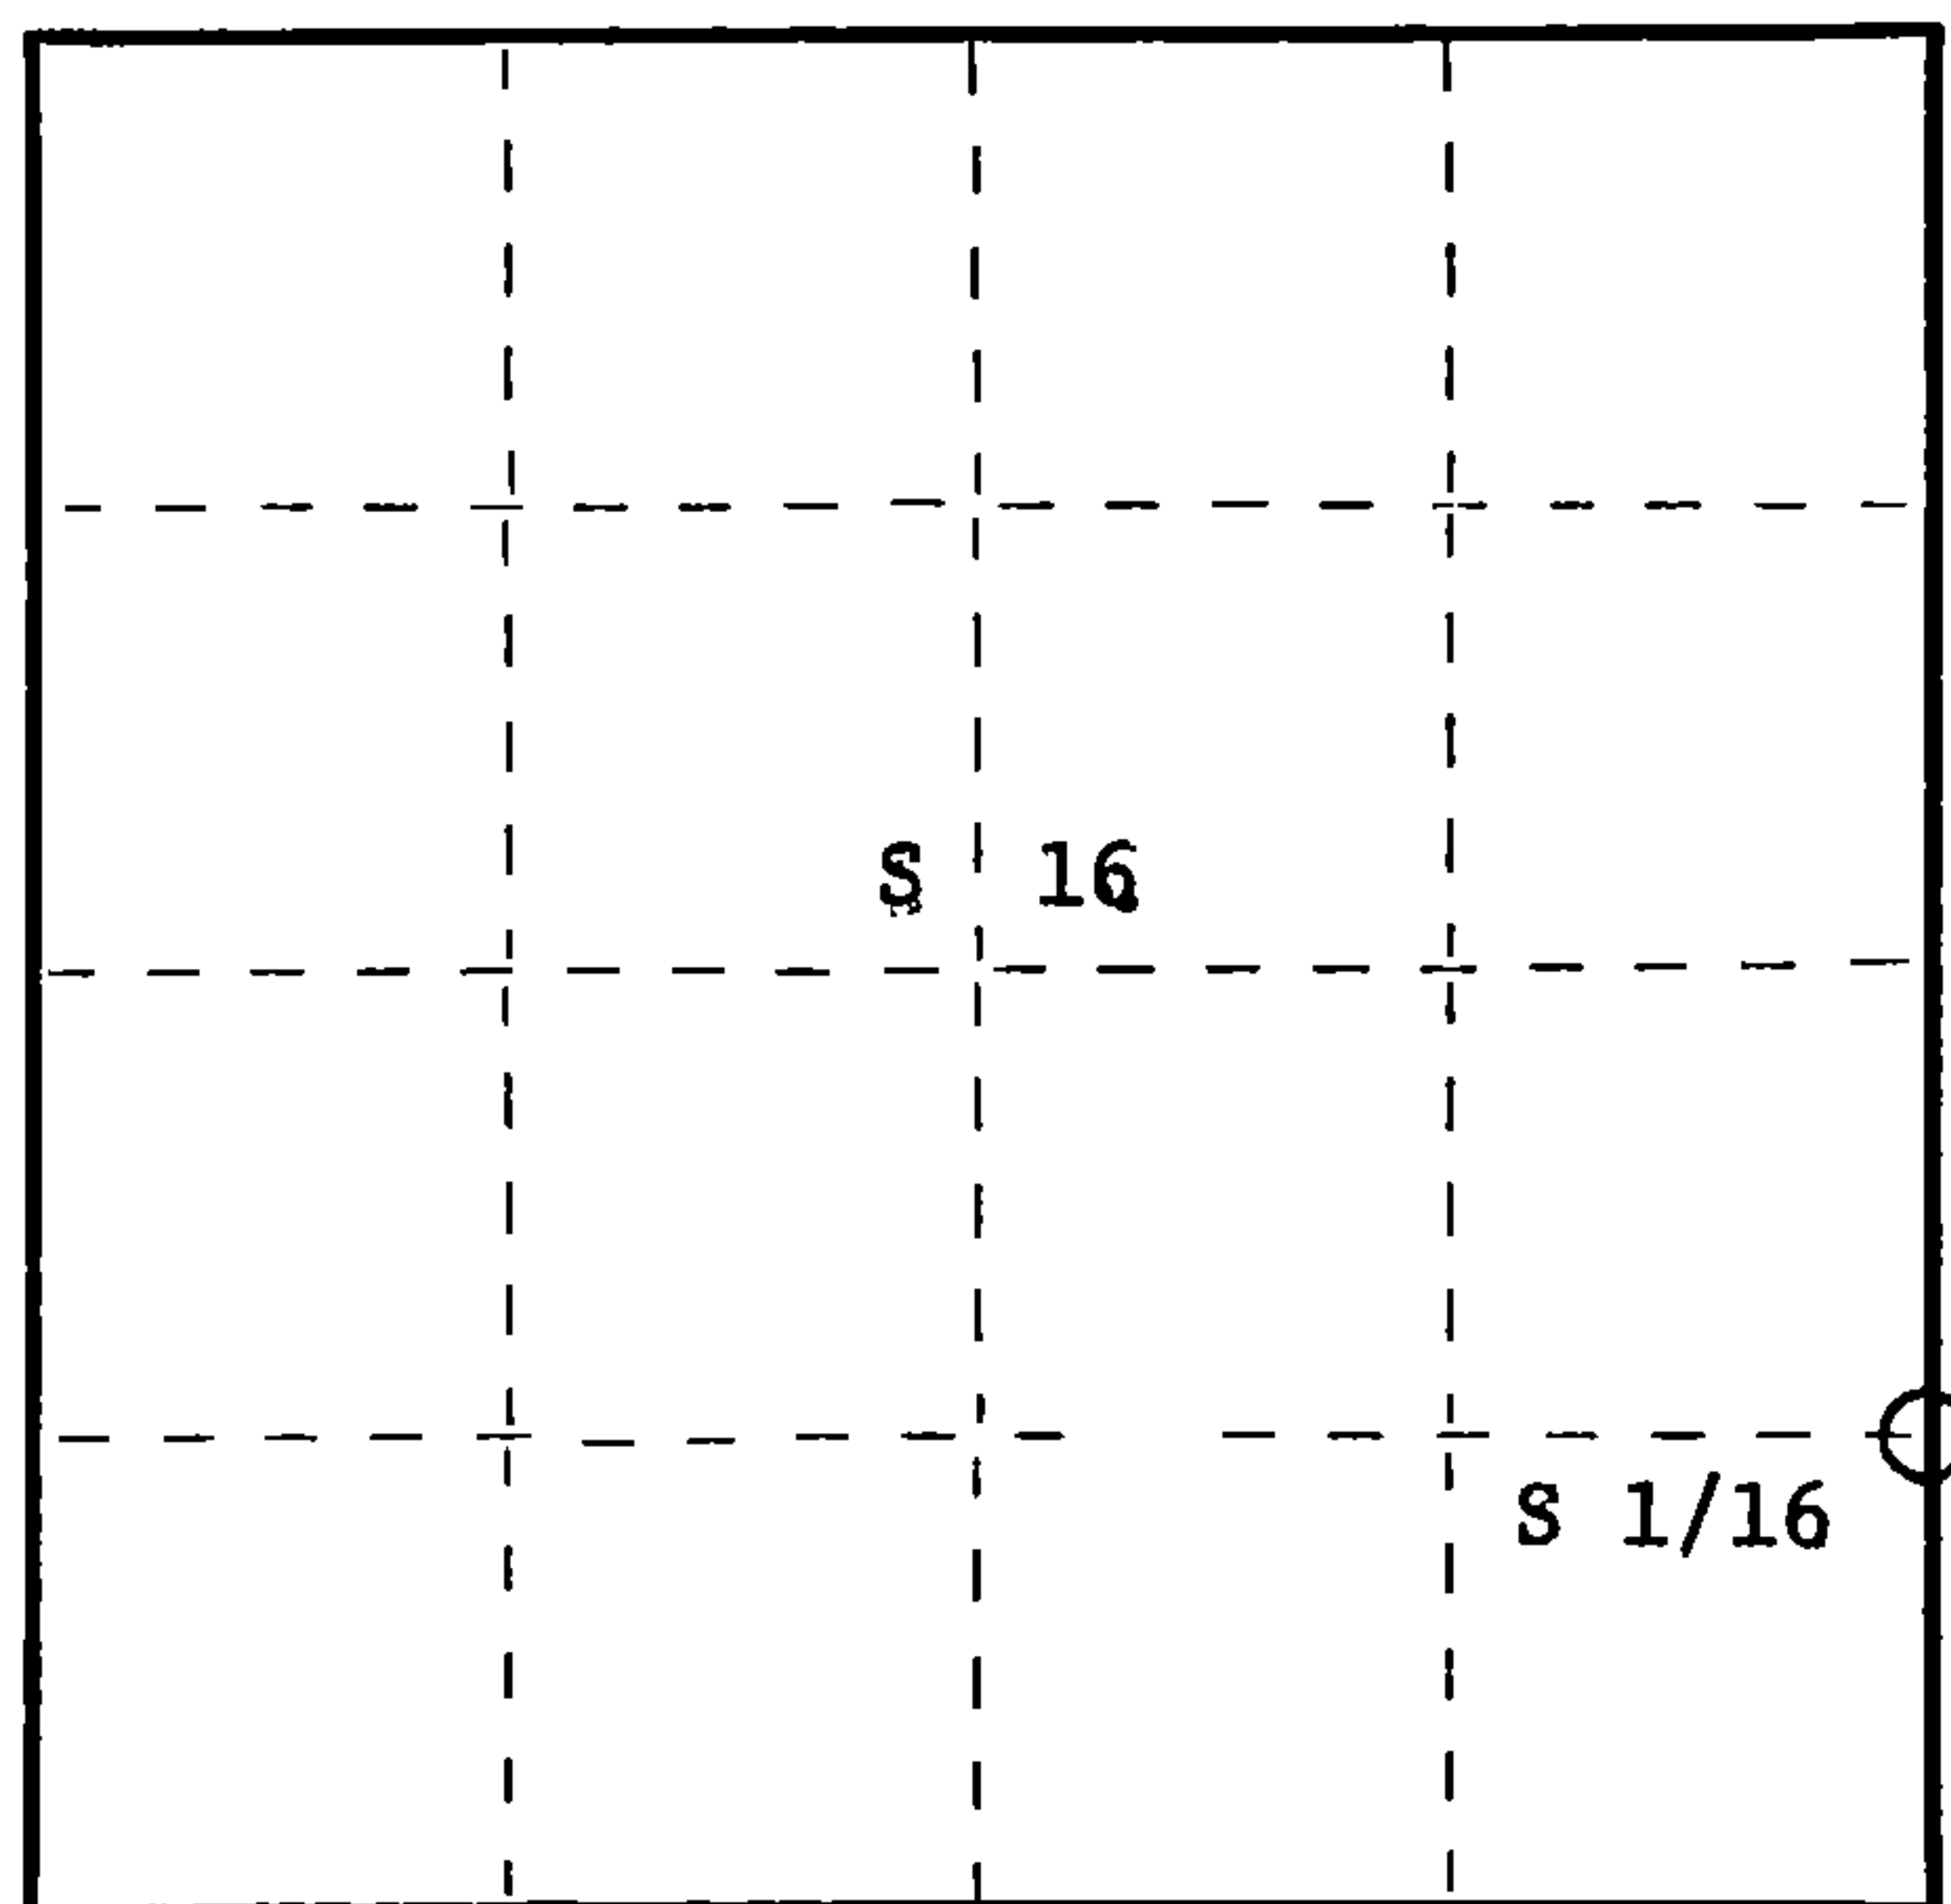

○ = Corner monument restored.

Dated at Rhineland, Wis., this 2nd day of November, 1981

Signature Daniel K. Pleoger Title Registered Land Surveyor Registration No. 1537
(County Surveyor, Registered Land Surveyor, or other duly authorized official)

Office of Register of Deeds, County of Forest, I hereby certify that the within instrument was filed in this office for record on the 19th day of January, 1982 at 3:00 o'clock P. M.

Eugene Scatena
(Register of Deeds)

By _____ Deputy

DOCUMENT NO. **121107**

FORM 985 H. C. MILLER CO., MILWAUKEE

43715161000