

CERTIFIED LAND CORNER RESTORATION

State of Wisconsin

County of Forest

ss.

I, Jean F. Resvick, do hereby certify that on the 5th day of June, 1968, I found evidence of the West Quarter corner of Section 24, Township 37 North, Range 15 East, Fourth Principal Meridian, as described hereon; and that from this evidence I established a new monument and accessories as described hereon to perpetuate the original location of this corner:

Description of original monument and accessories and subsequent restorations:

Surveyed by J. L. Nowlin in 1865. North between Sections 23 and 24, 40.00 chains Set wood post. Spruce, 15 ins., N. 26° E., 17 Lks. Cedar, 12 ins., S. 26° W., 20 Lks.


Description of corner evidence found:

Scribed 4x4 Cedar post Fallen cedar, bears S. 26° W., 13.2 ft. from post found. Spruce stump, bears N. 26° E., 11.2 ft. from post found. Who ever set the post found had scribed "BT" on upper part of the Cedar and set a post scribed "BT" by the spruce stump. No evidence of original scribing found. Post and scribing is 30 to 40 years old.


Description of monument and accessories I established to perpetuate the original location of this corner:

Replaced 4x4 scribed cedar post with 2-inch inside diameter galvanized wrought iron pipe, 5 feet long, filled with concrete, with brass cap marked:

from which the following blazed and scribed new bearing trees bear:

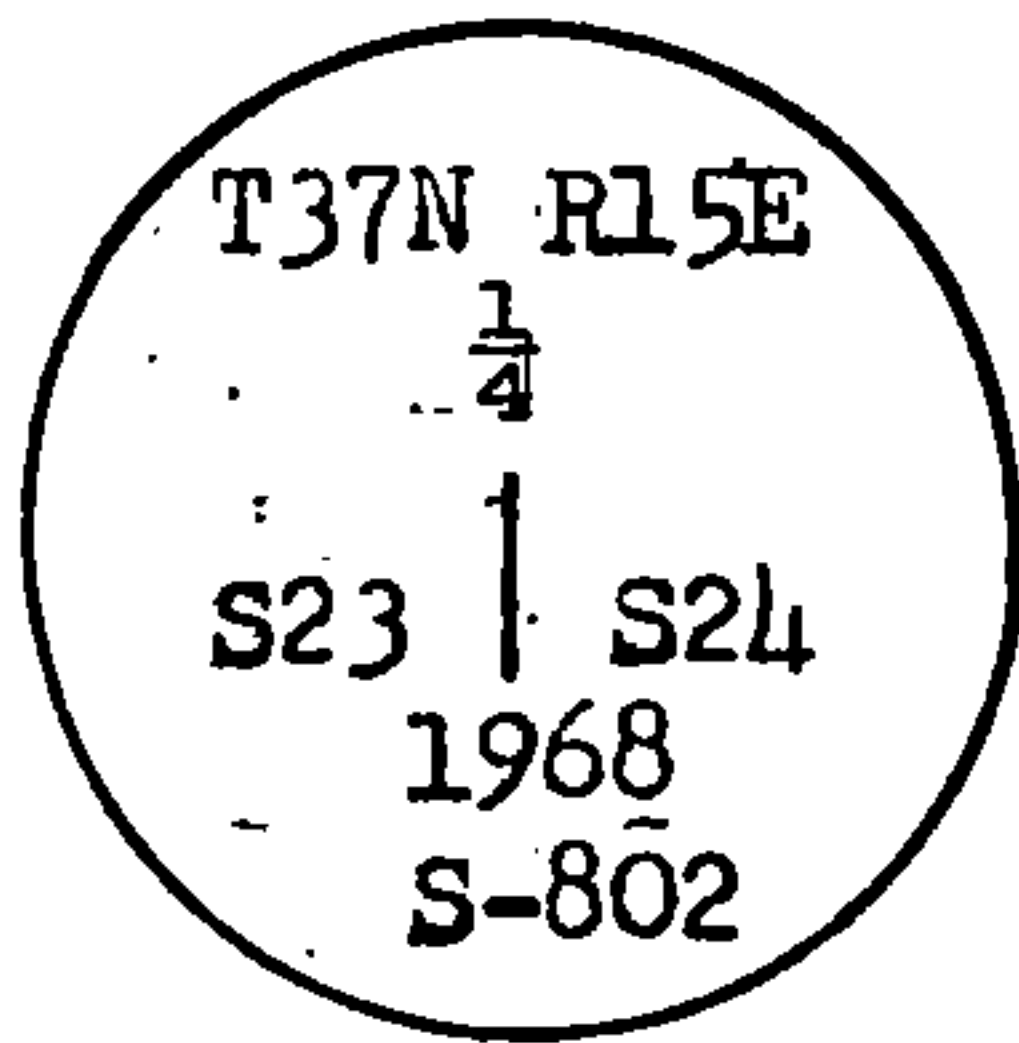

- Cedar, 9 ins., N. 44° E., 10.76 ft. or 16.30 Lks. Cedar, 8 ins., S. 22° E., 19.04 ft. or 28.85 Lks. Cedar, 6 ins., S. 56° W., 23.49 ft. or 35.59 Lks. Cedar, 6 ins., N. 36° W., 11.40 ft. or 17.29 Lks. Set 4x4 cedar post 1.2 ft. N. W. of monument

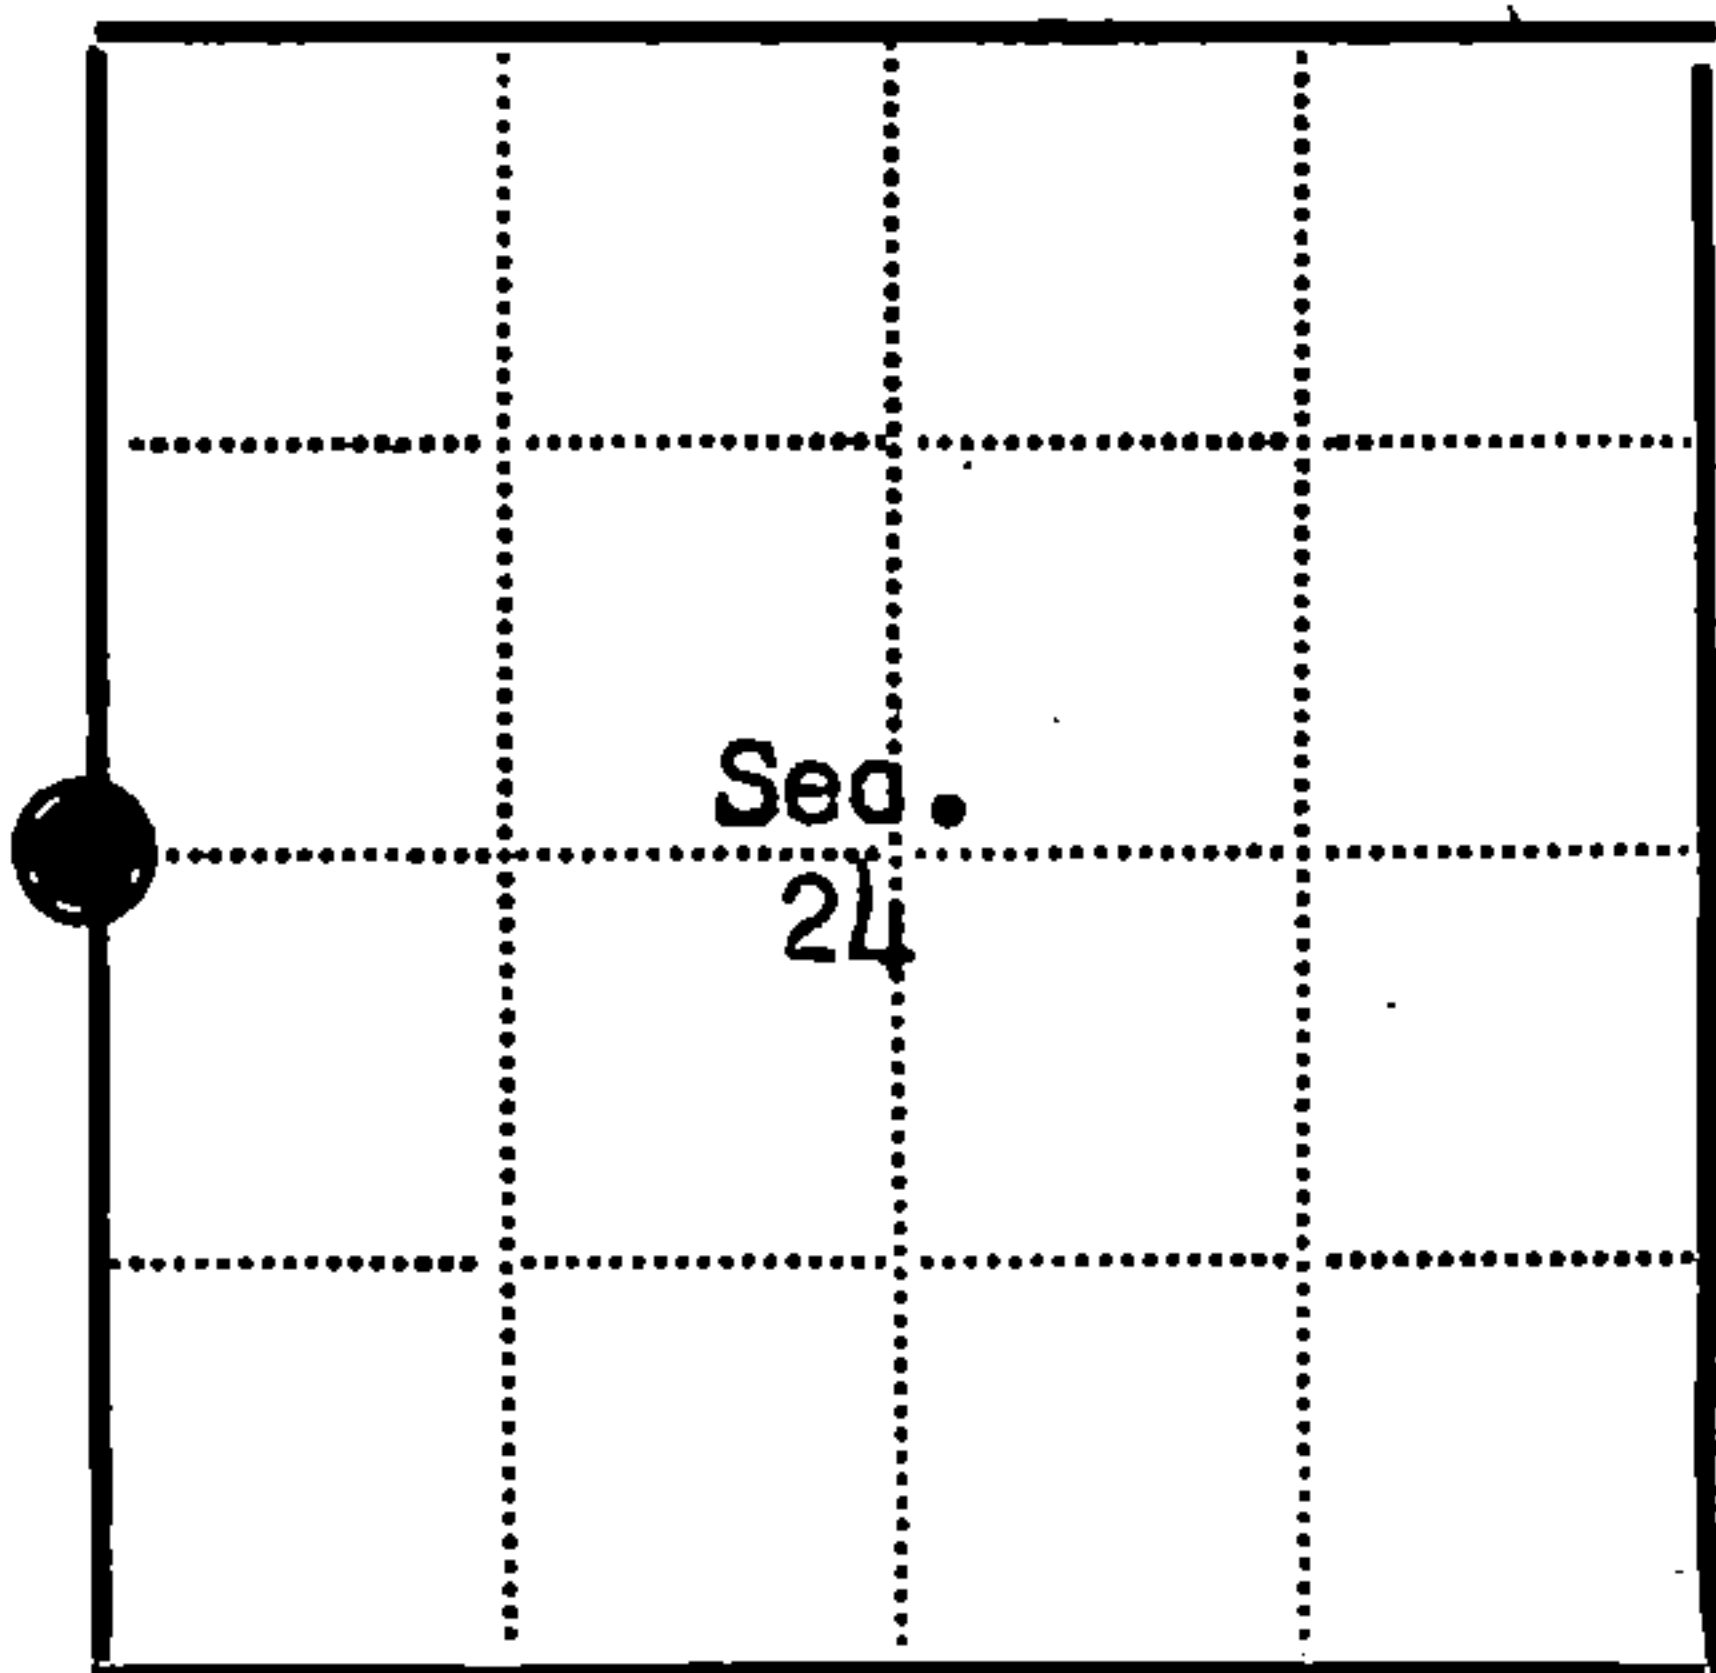

● = Corner monument restored □ =

Resident witnesses

Dated at Rhinelander Wisconsin, this 25th day of June, 1968

Signature Jean F. Resvick Title Cadastral Surveyor (County Surveyor, Registered Land Surveyor, or other duly authorized official)

Surveyors Registration No. S-802 DOCUMENT NUMBER 95060

Office of Register of Deeds County of Forest

I hereby certify that the within instrument was filed in this office for record on the 8th day of August, 1968, and was filed in Book No. I Page No. P-21 of County Records. at 9:45 A.M.

Signature Eugene Stetson Title Register of Deeds

Township 37 North, Range 15 East, Section 24, Index No. P-21, Page No.