


CERTIFIED LAND CORNER RESTORATION

Index No. **S-4**


State of Wisconsin }  
County of Forest } ss.

I Daniel K. Pleoger, do hereby certify that on the 20 day of August, 1981, I ~~found~~ <sup>Est. evidence of</sup> the NE 1/16 corner of Section 30 Township 37, North, Range 15 East, Fourth Principal Meridian, as described hereon; and that from this evidence I established a new monument and accessories as described hereon to perpetuate the original location of this corner.

Resident witnesses:

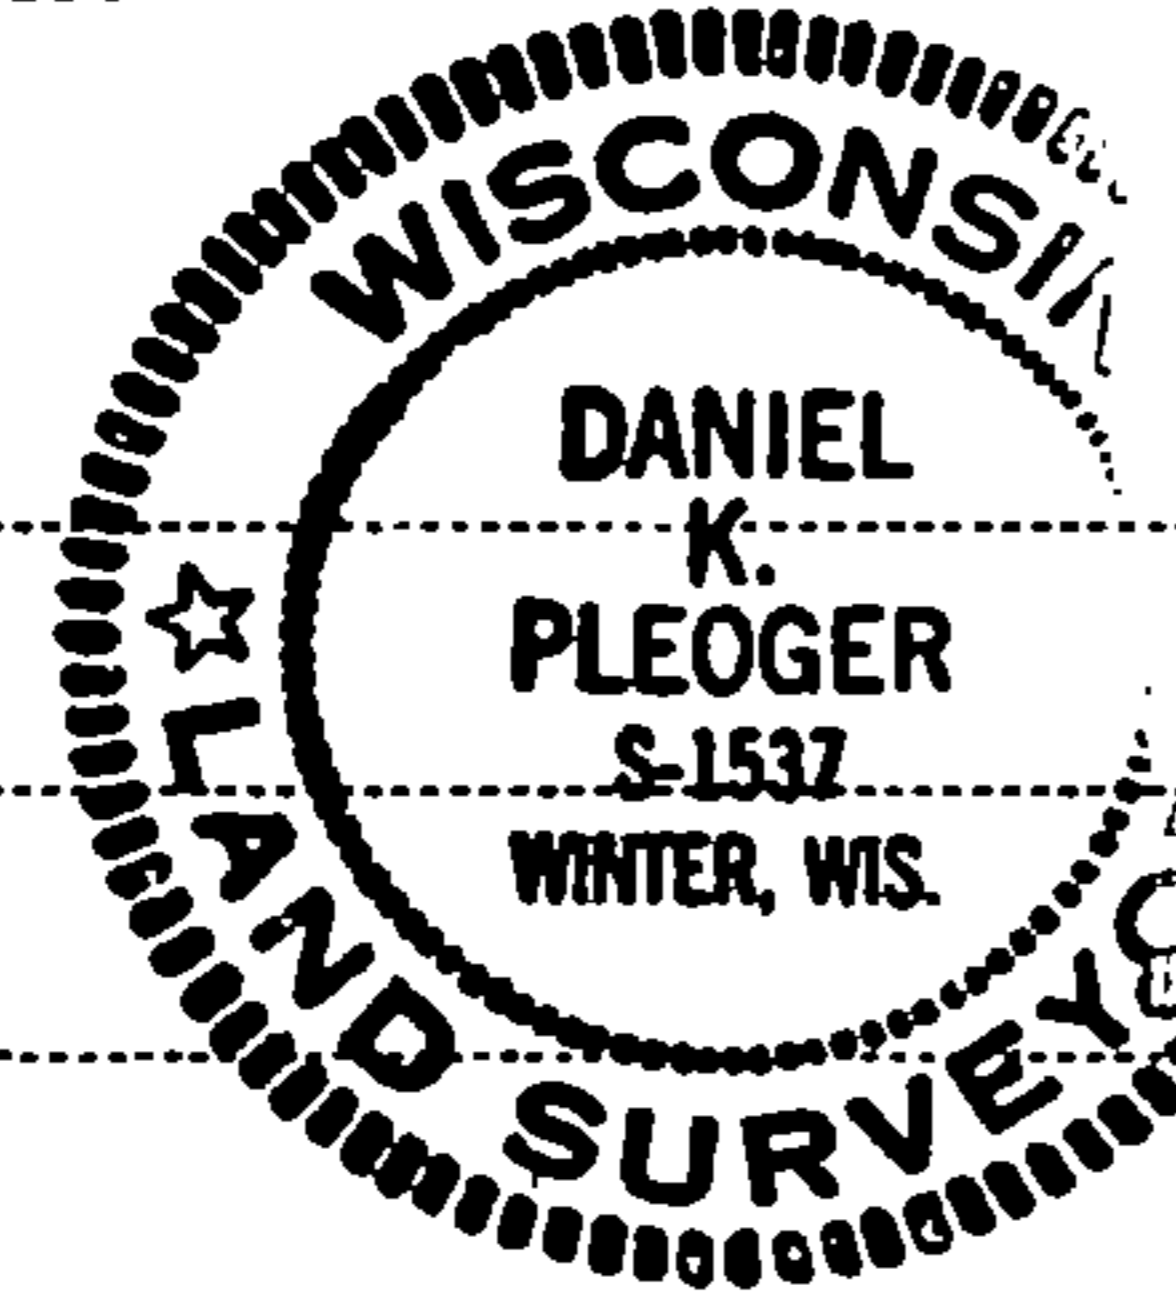

FORM 983 R. C. MILLER CO., MILWAUKEE

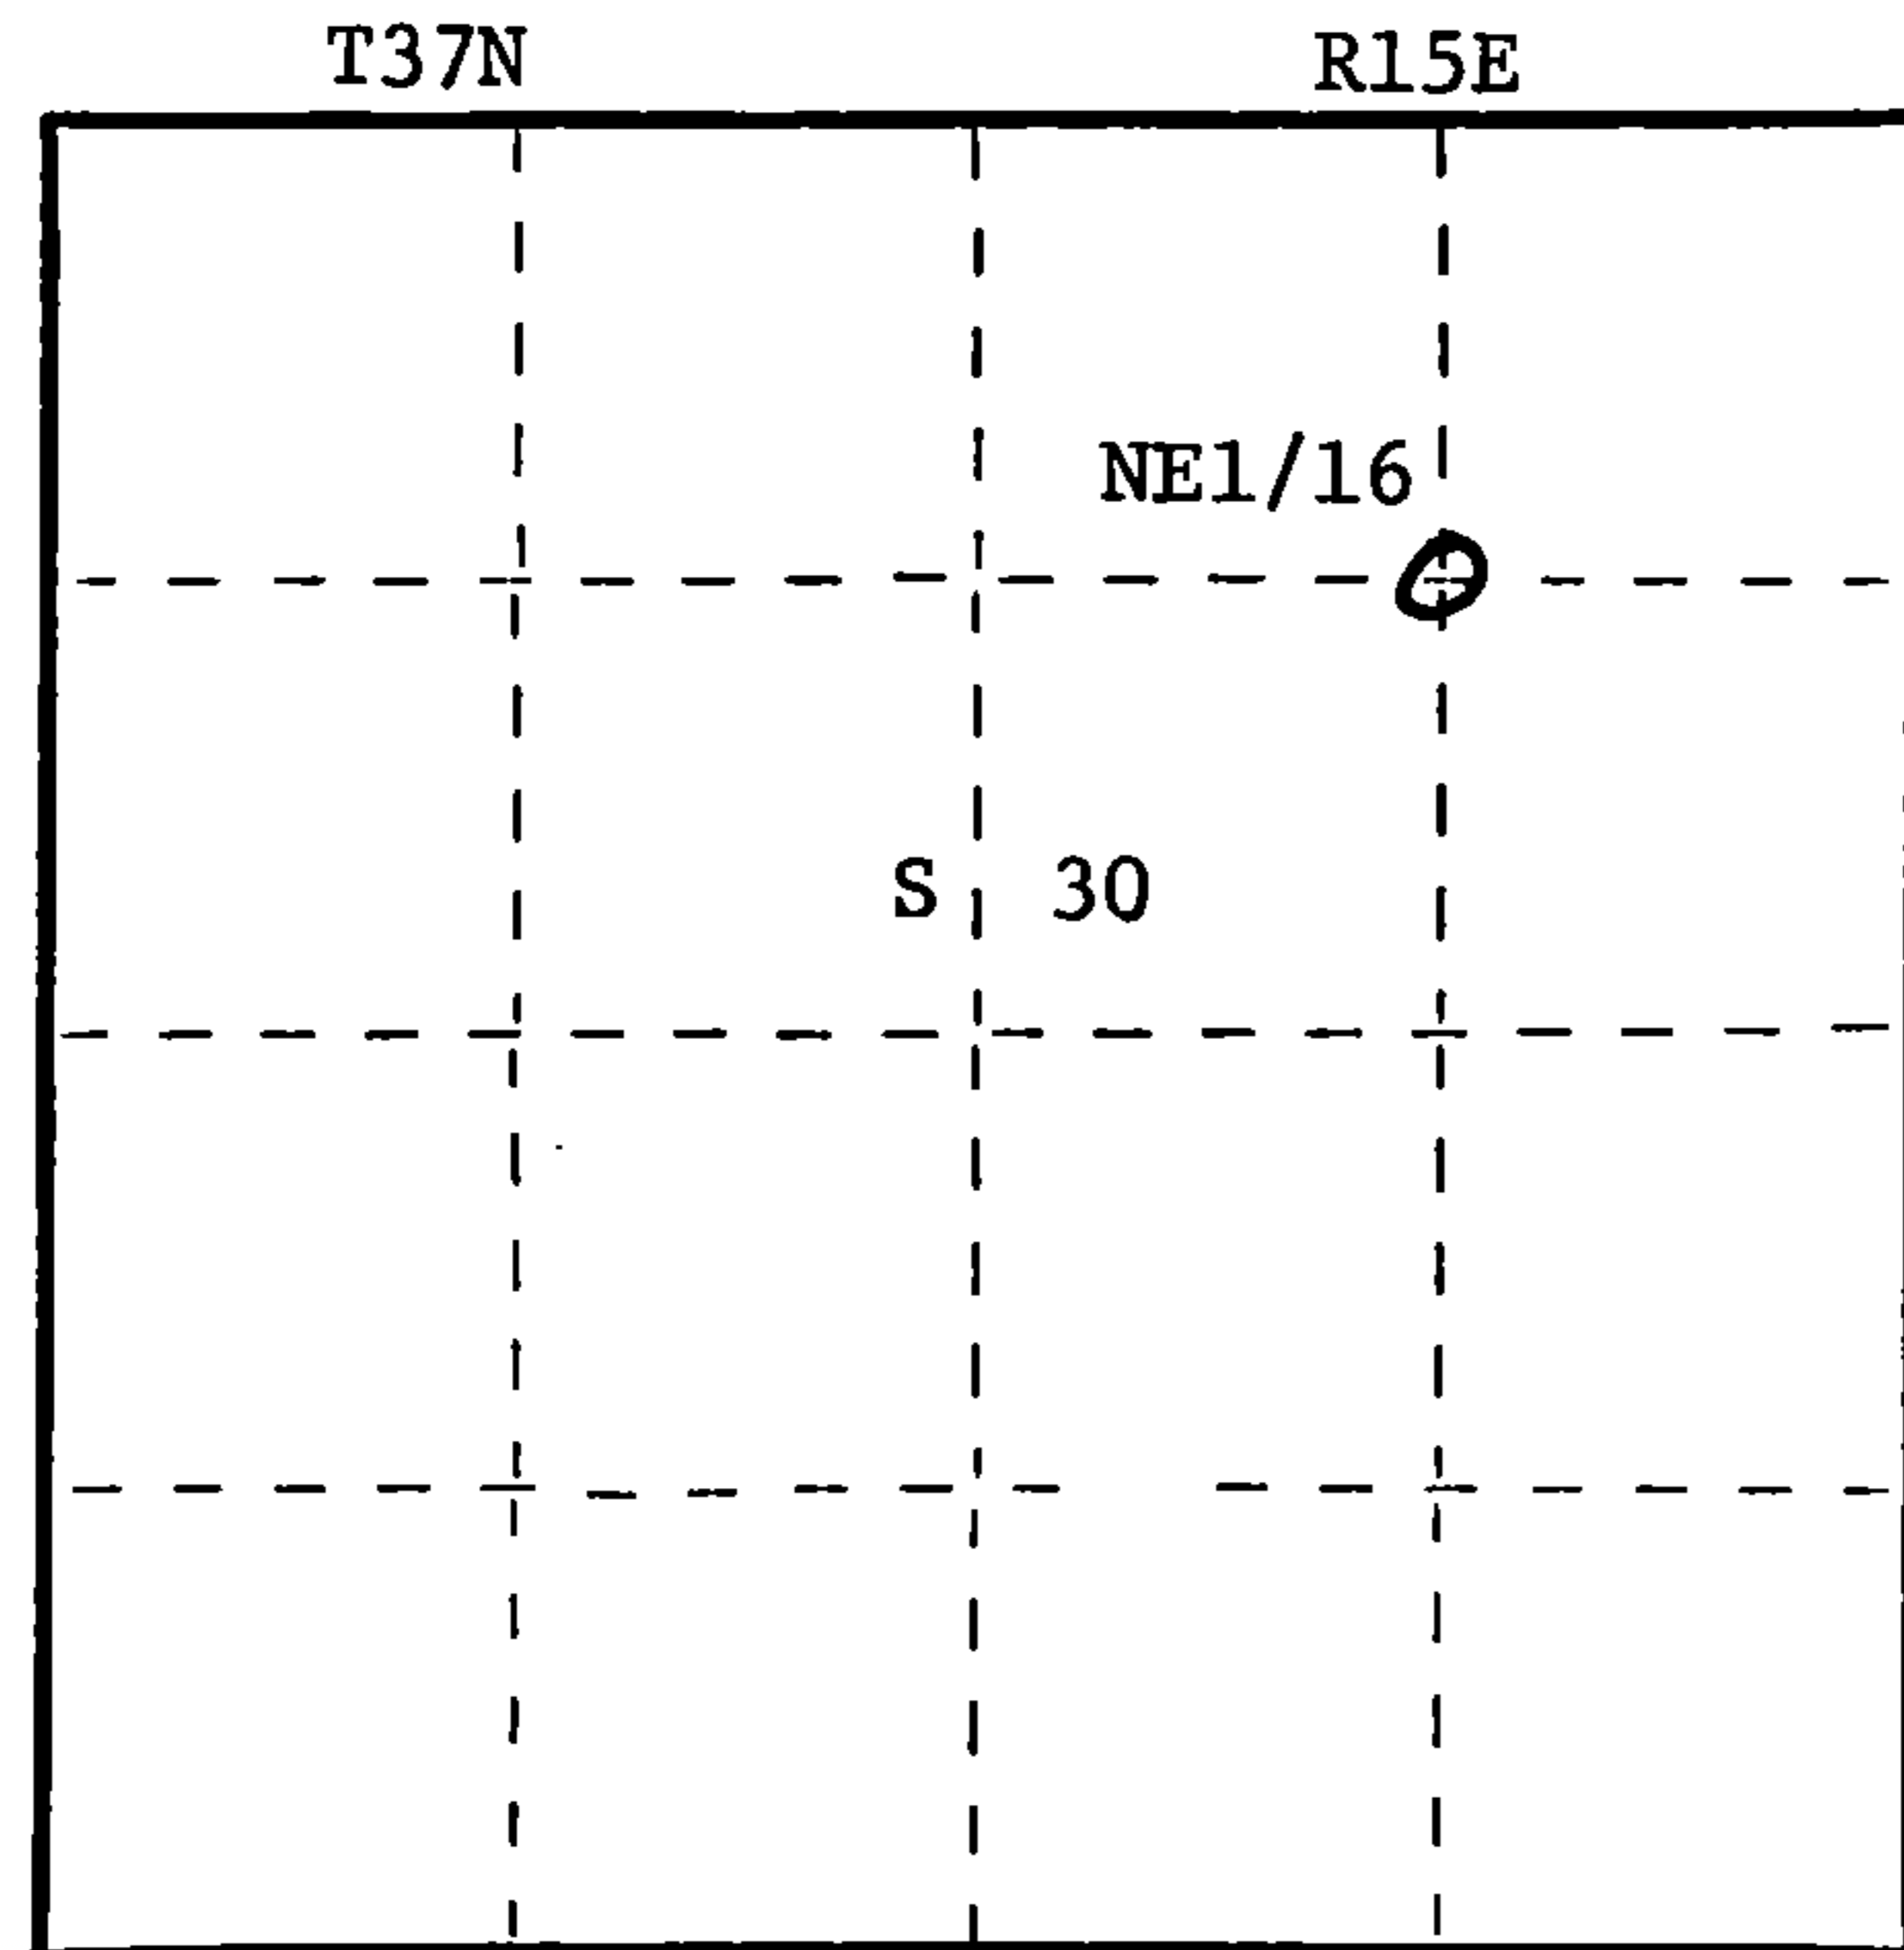

○ = Corner monument restored.

History of original corner establishment:  
No evidence of any previous corner.

Description of corner evidence found:

Corner established by subdivision of the NE 1/4. Location of NE 1/16 is N88-19-27E 1304.443 ft of NC 1/16 and No-12-03W 1330.198 ft of EC 1/16.

Description of monument and accessories I established to perpetuate the original location of this corner. Set a 1 1/2" iron pipe with 2" diameter aluminum cap stamped: Monument projects 18" above ground

Marked N.B.T.  
Black spruce 6" S28W 8.55 ft.  
Black spruce 6" S71E 20.58 ft.  
Scribed 1/16 - B.T.

S1537  
T37N R15E  
NE 1/16  $\frac{S}{30}$   
C.P.I. - 1981

Dated at Rhinelander, Wis., this 17 day of September, 1981.

Signature Daniel K. Pleoger Title Registered Land Surveyor Registration No. 1537  
(County Surveyor, Registered Land Surveyor, or other duly authorized official)

Office of Register of Deeds, County of Forest, I hereby certify that the within instrument was filed in this office for record on the 25th day of September, 1981 at 2:00 o'clock P.M.

Eugene Stutzman  
(Register of Deeds)

DOCUMENT NO. 120531

By Deputy

43715303010