

CERTIFIED LAND CORNER RESTORATION

State of Wisconsin

County of Forest

ss.

I Jean F. Resvick, do hereby certify that on the 16 day of July, 1971, I found evidence of the West Quarter corner of Section 18 Township 38 North, Range 13 East, Fourth Principal Meridian, as described hereon; and that from this evidence I established a new monument and accessories as described hereon to perpetuate the original location of this corner:

Description of original monument and accessories and subsequent restorations:

Surveyed in 1858 by Alfred Millard.

Dependent resurvey in 1937 by Wesson Cook.

Set iron post, 3 ft. long, 2 ins. diameter, with brass cap

Stamped T38N, R12E, R13E, S12, S7, S13, S18, 1937.

Cedar 11, S11°30'W, 37 lks.

Cedar 16, N42°15'W, 46 lks.

Description of corner evidence found:

Monument as described above and in place.

Cedar 16, S12W, 24.42 ft.



Cedar blowdown, N42W, 30.36 ft.

Description of monument and accessories I established to perpetuate the original location of this corner:

Place rock carron around monument to hold it in place.

Blazed and scribed the following new bearing tree:

Cedar 10, S71W, 48.42 ft.

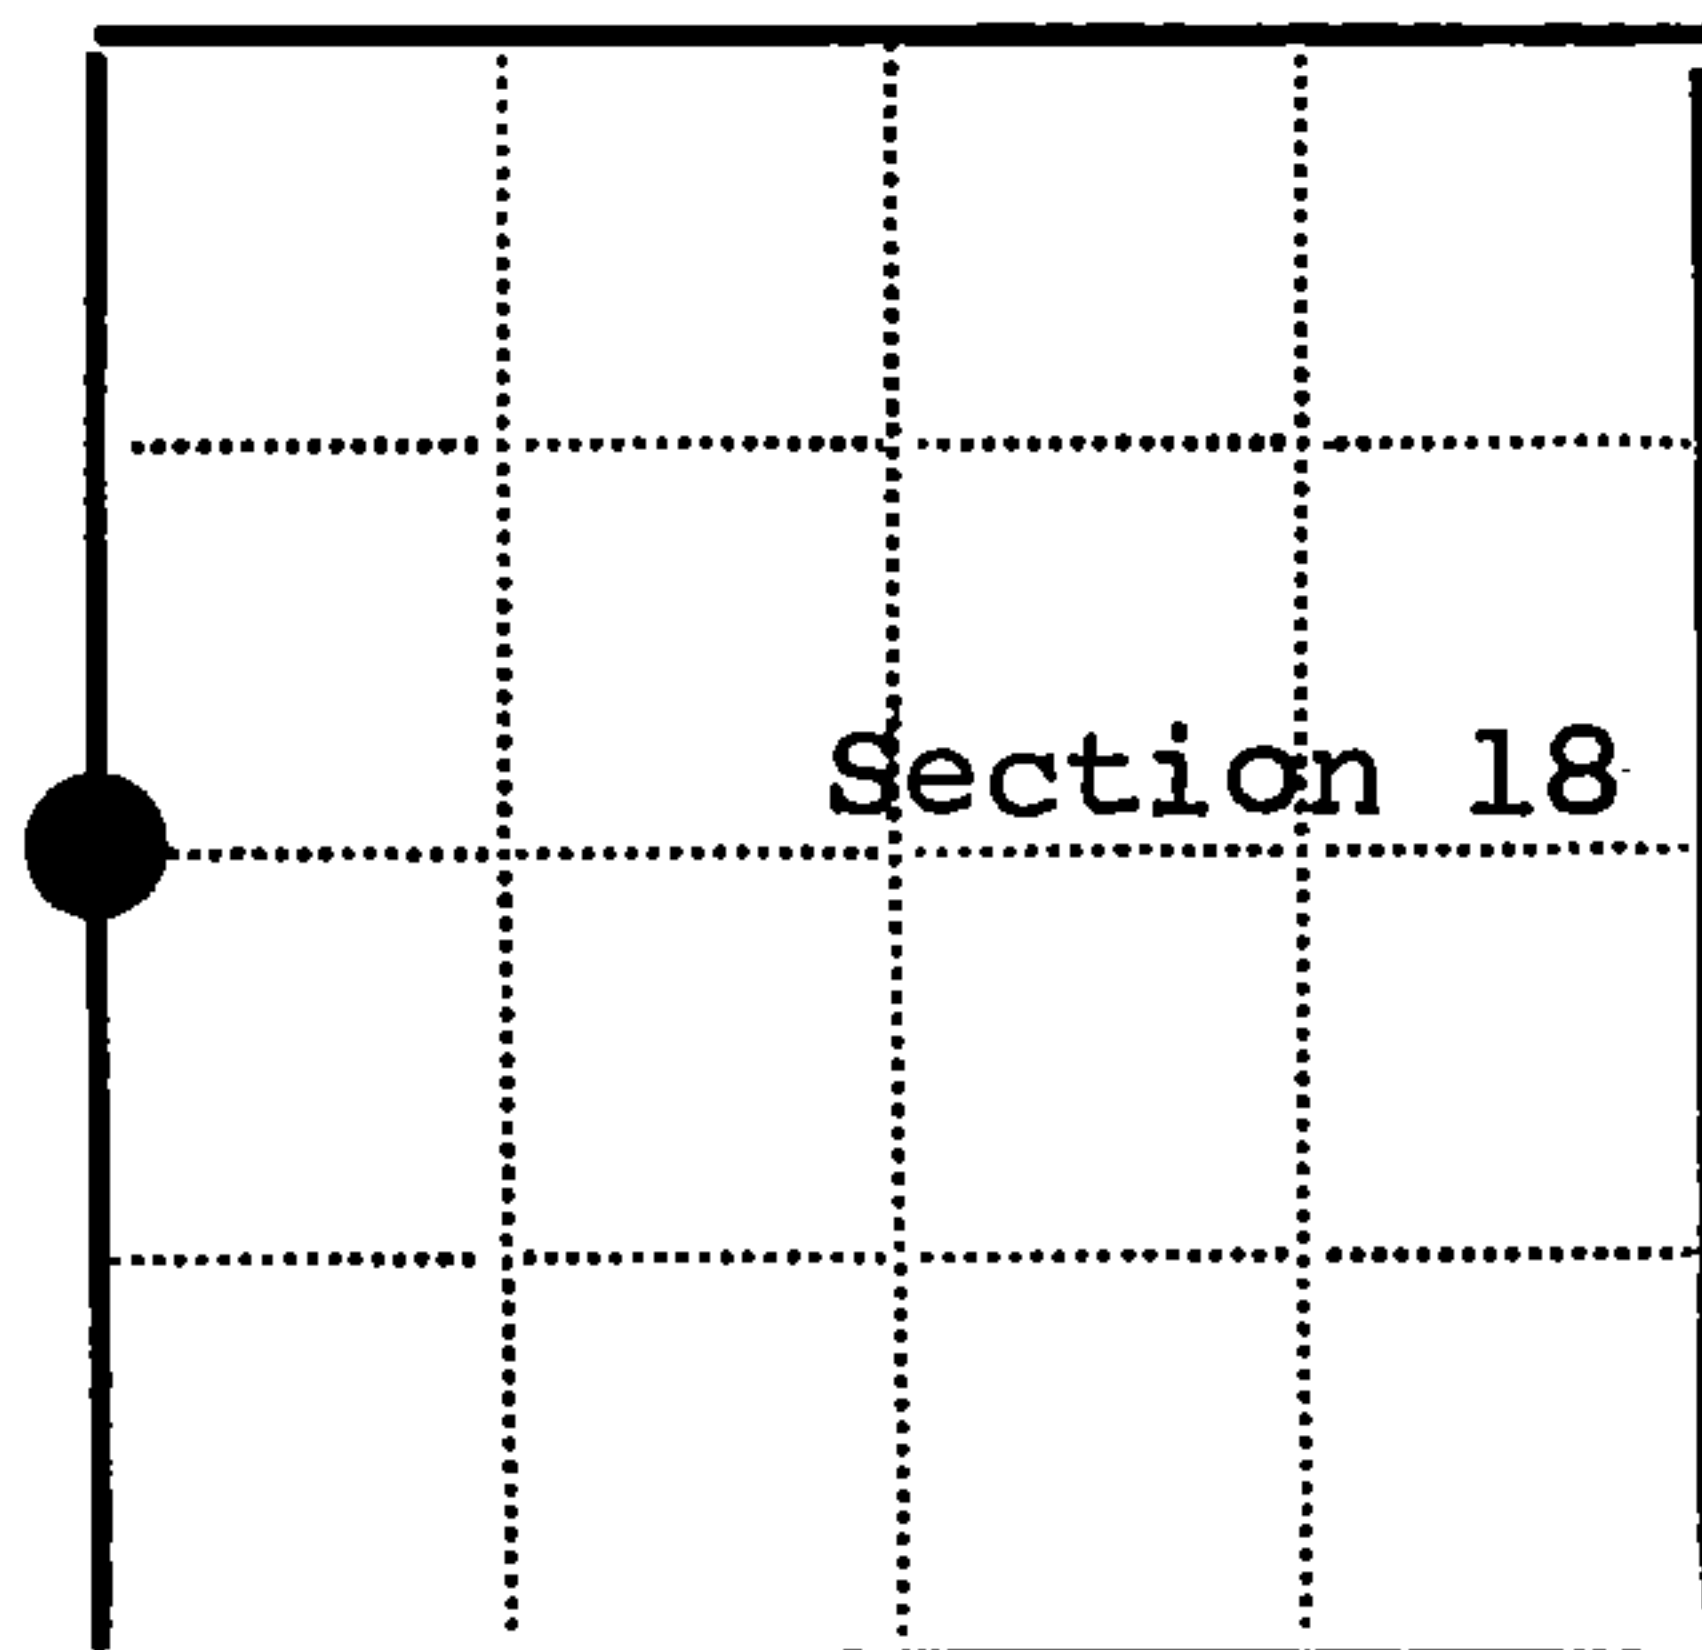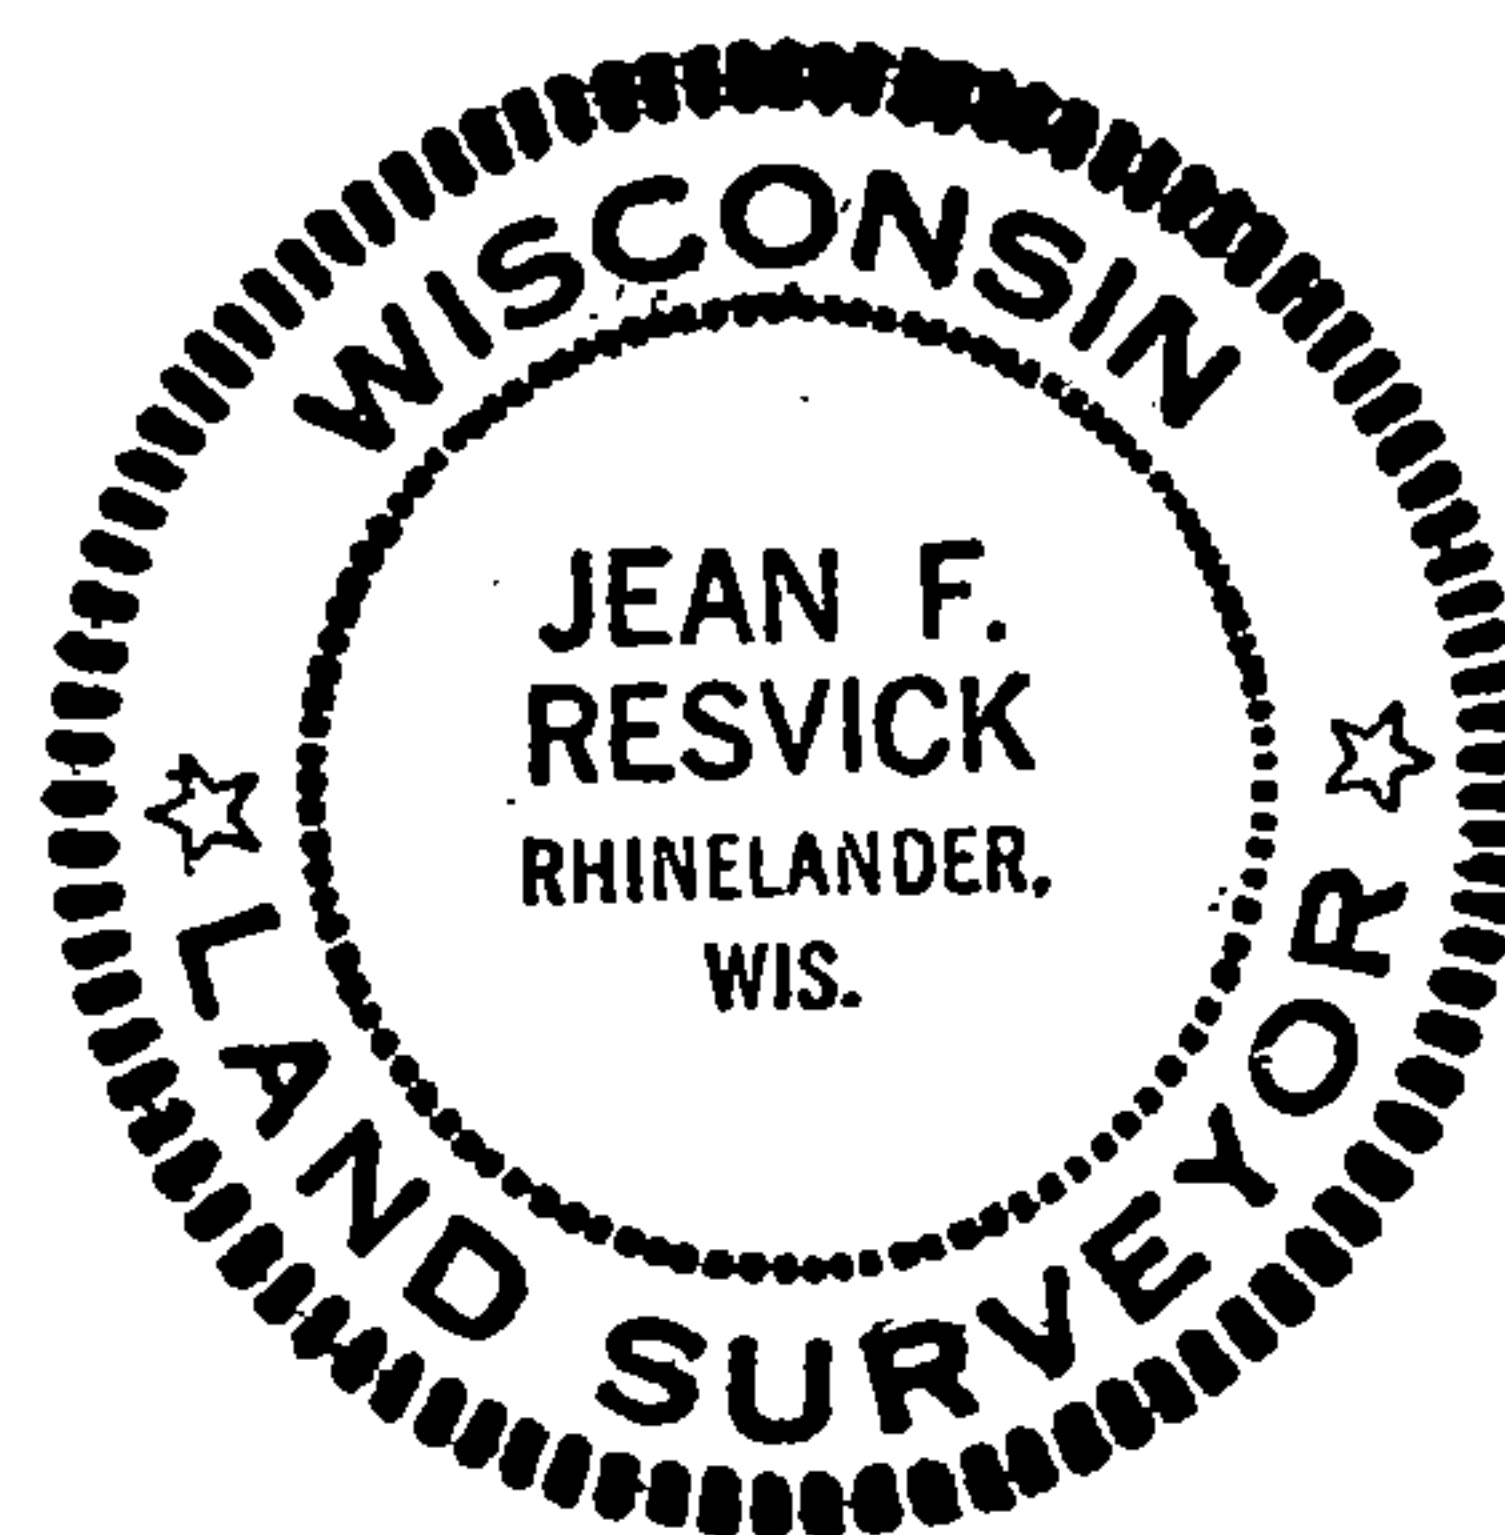

● = Corner monument restored

□ =

Resident witnesses

Dated at Rhinelander Wisconsin, this 1st day of August 1972.

Signature Jean F. Resvick Title Cadastral Surveyor
(County Surveyor, Registered Land Surveyor, or other duly authorized official)

Surveyors Registration No. S-802

Office of Register of Deeds County of Forest

I hereby certify that the within instrument was filed in this office for record on the 18th day of October 1972, and was filed in Book No. I Page No. L-1 of County Records.

Signature Eugene Staszny Title Register of Deeds

Township 38 North, Range 13 East, Section 18, Index No. L-1, Page No.

43812132000

DOCUMENT NUMBER -

1022390

1