

CERTIFIED LAND CORNER RESTORATION

State of Wisconsin }
County of Forest } ss.

I Jean F. Resvick, do hereby certify that on the 16 day of July, 1971, I found evidence of the Southwest Section corner of Section 30 Township 38 North, Range 13 East, Fourth Principal Meridian, as described hereon; and that from this evidence I established a new monument and accessories as described hereon to perpetuate the original location of this corner:

Description of original monument and accessories and subsequent restorations:


Surveyed in 1858 by Alfred Millard. Dependent resurvey in 1937 by Wesson Cook. Set a concrete monument 24 inches long, 6 inches in diameter, with an iron post 22 inches long, 1 inch in diameter, encased therein, with brass cap marked: T38N, R12E, R13E, S25, S30, S36, S31, 1937 from which the following bear: Tamarack 3, N17°30'E, 67 lks. Tamarack 5, S66°45'E, 63 lks. Tamarack 6, S24°45'W, 93 lks. Spruce 5, N71°15'W, 82 lks.

Description of corner evidence found:


Monument as described above and in place.
Tamarack 5, S67E, 41.6 ft.
Tamarack 5, S25W, 61.4 ft.
Spruce N71W, 54.0 ft.

Description of monument and accessories I established to perpetuate the original location of this corner:

Blazed and scribed the following new bearing tree:
Tamarack 4, bears N72E, 22.08 ft.

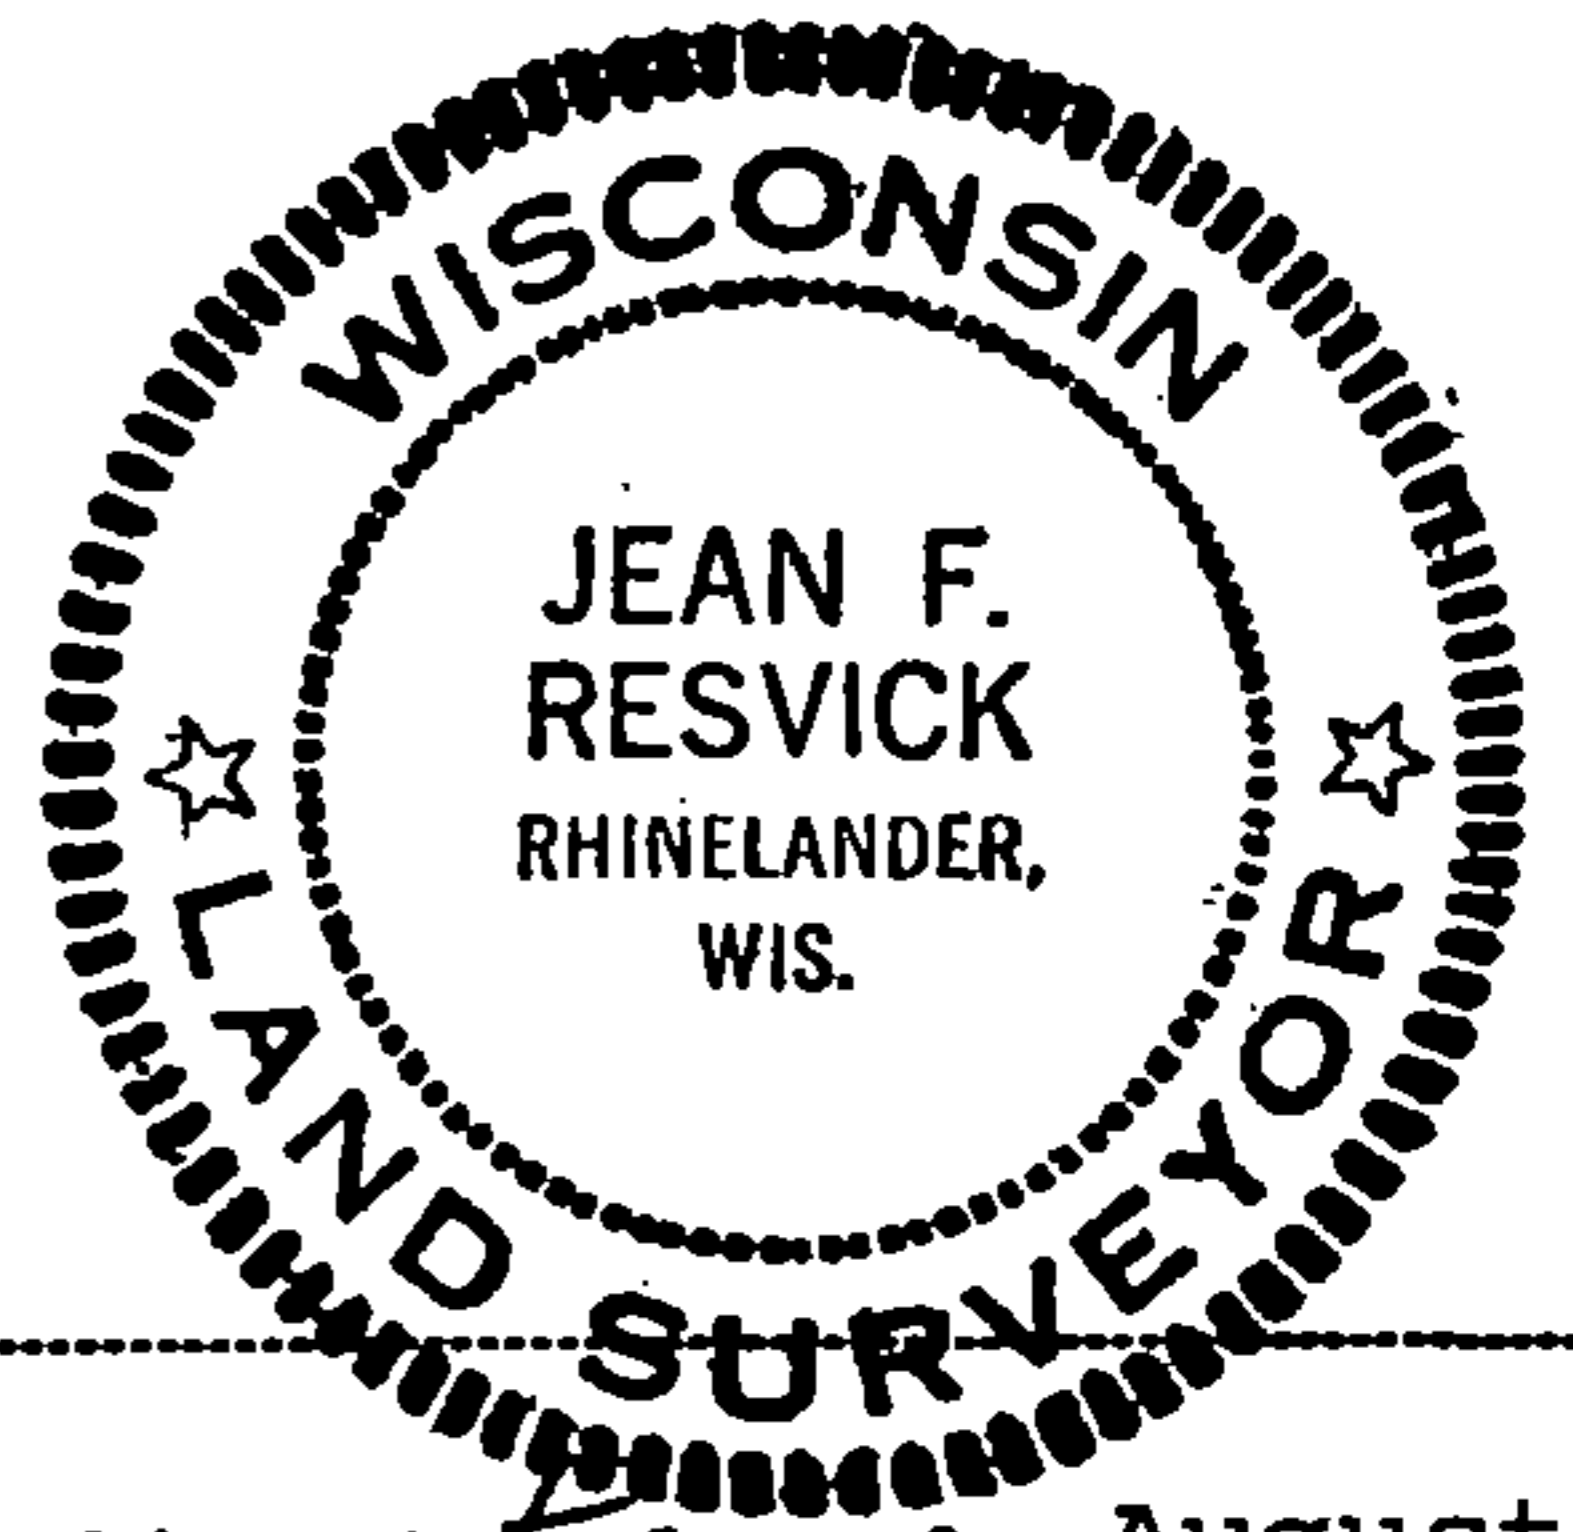

DOCUMENT NUMBER 102389

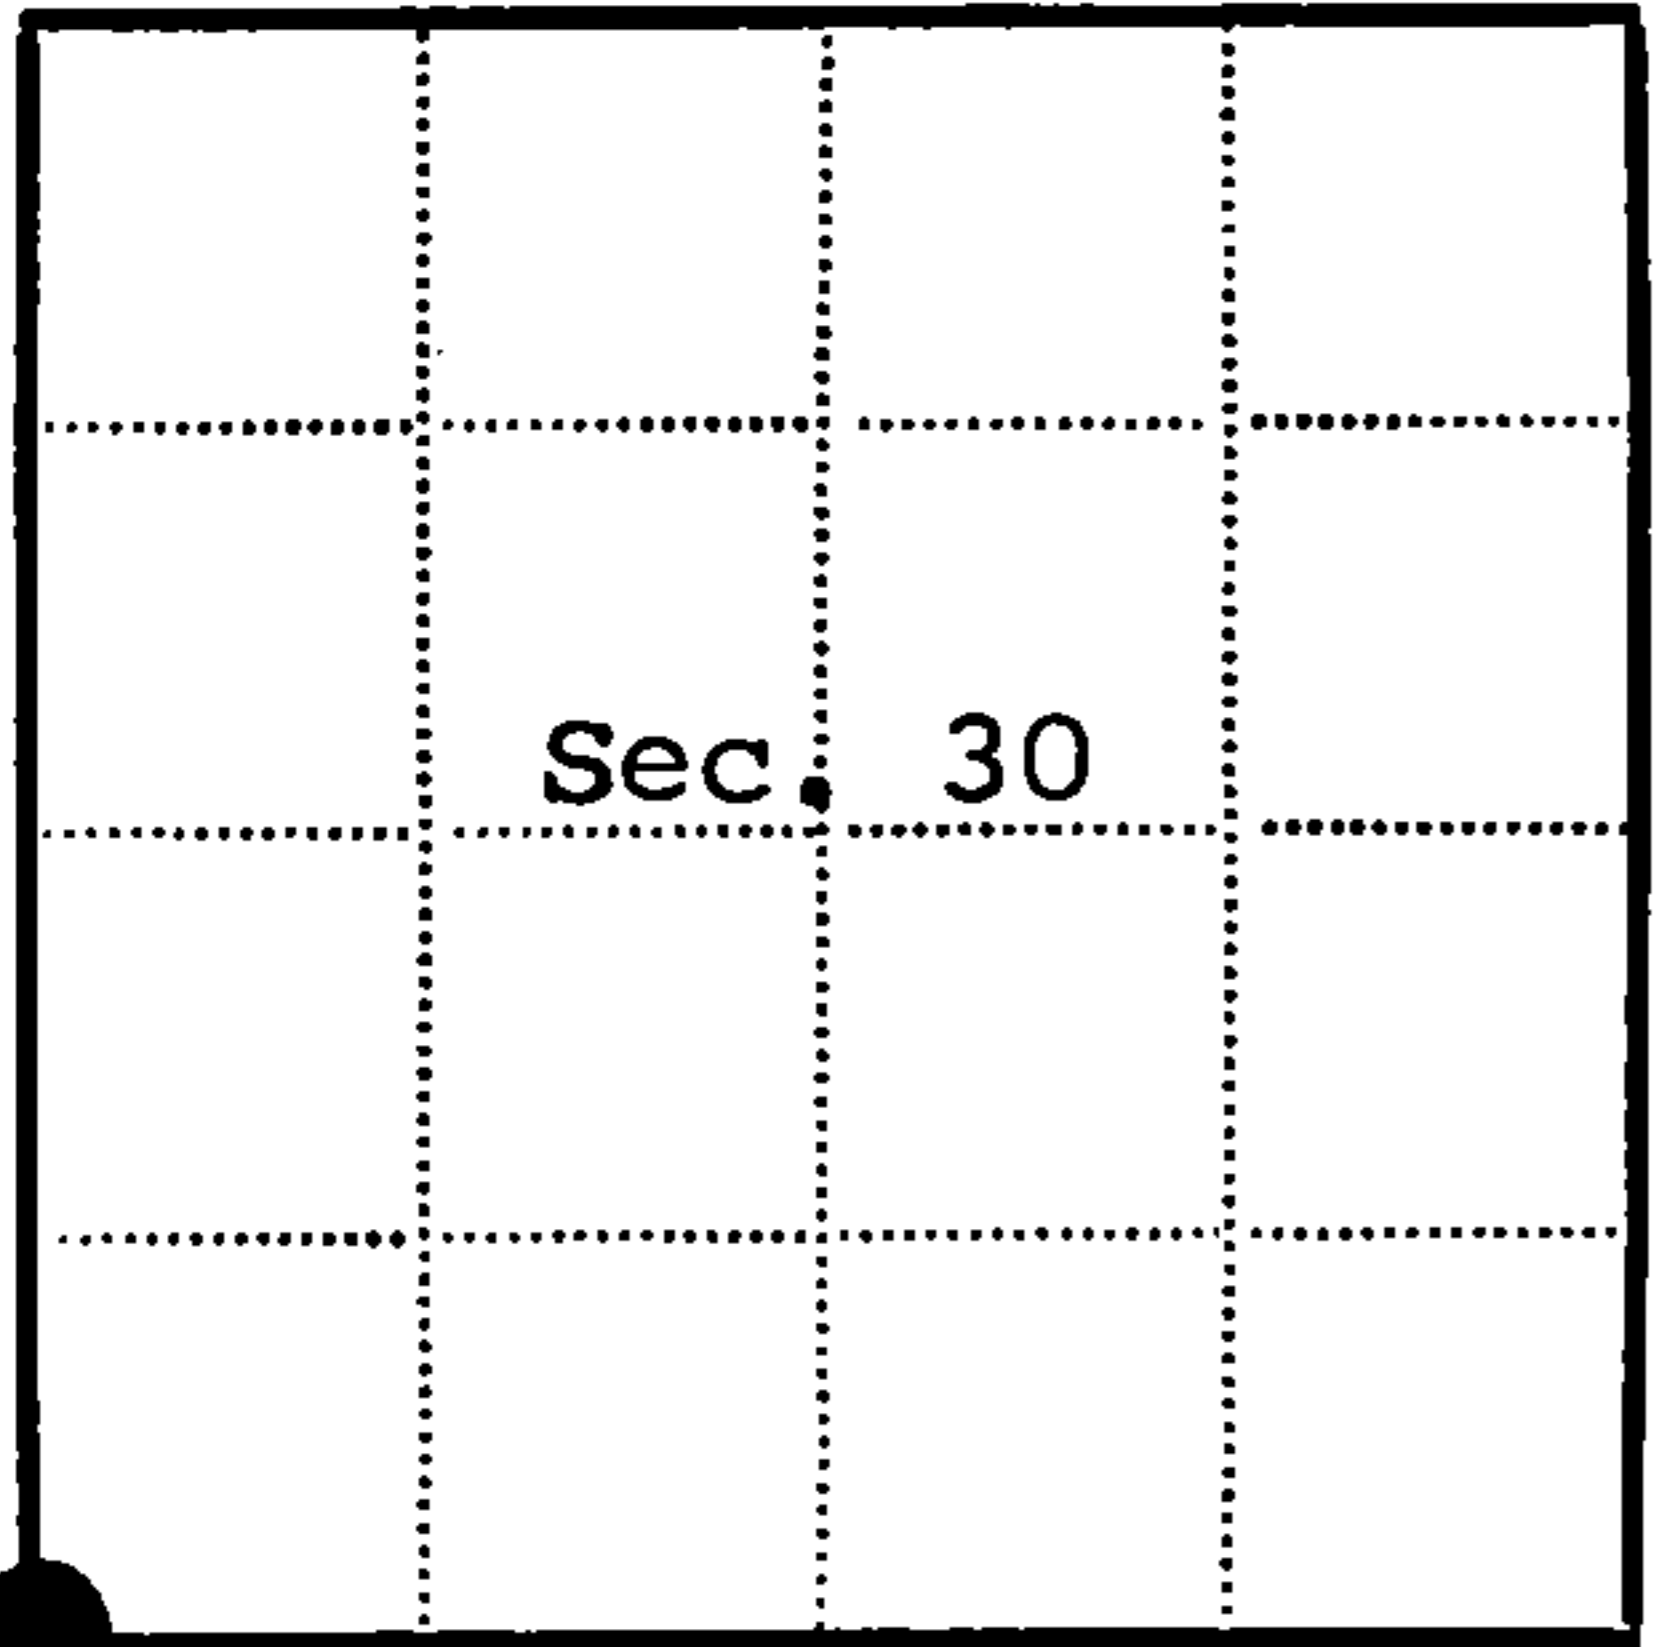

● = Corner monument restored
□ =

Resident witnesses.....

Dated at Rhinelander Wisconsin, this 15 day of August 1972.

Signature Jean F. Resvick Title Land Surveyor
(County Surveyor, Registered Land Surveyor, or other duly authorized official)

Surveyors Registration No. S-802

Office of Register of Deeds County of Forest

I hereby certify that the within instrument was filed in this office for record on the 18th day of October 1972, and was filed in Book No. I Page No. V-1 9:30 AM of County Records.

Signature Eugene Staszny Title Register of Deeds

Township 38 North, Range 13 East, Section 30, Index No. V-1, Page No.

V 1