

CERTIFIED LAND CORNER RESTORATION

State of Wisconsin }
 County of Forest } ss.

I, Milo E. Stefan, do hereby certify that on the 11th day of May, 1983, I found evidence of the North Quarter corner of Section 25 Township 38 North, Range 13 East, Fourth Principal Meridian, as described hereon; and that from this evidence I established a new monument and accessories as described hereon to perpetuate the original location of this corner:

Description of original monument and accessories and subsequent restorations:

Surveyed in 1865 by H. Nowlin and J. L. Nowlin
 40.04 chains, set wood post
 Hemlock, 12", N21°E, 32 lks., 21.12 feet
 Sugar, 13", S10°W, 24 lks., 15.84 feet

Description of corner evidence found:


Hemlock Stump (rotted), 12" - 14", N21°E, 21.0 feet
 Stump Hole, S10°W, 16.0 feet
 Local Evidence: DNR location poster on a 4" Sugar at 8 feet off ground.
 Large (26" - 28") cull Basswood with beaver blaze facing rock mound.

Description of monument and accessories I established to perpetuate the location of this corner:

Placed a 2" x 36" aluminum monument in mound of stone with tablet stamped as follows:
 T38N, R13E, S24, S25, 1983, RLS-1558
 From which the following bear:
 Sugar, 6", N77°E, 36.51 feet
 Sugar, 12", S26°W, 27.48 feet
 White Ash, 8", N76°W, 9.54 feet
 Steel Sign Post, South, 2.80 feet



DOCUMENT NO.
124237

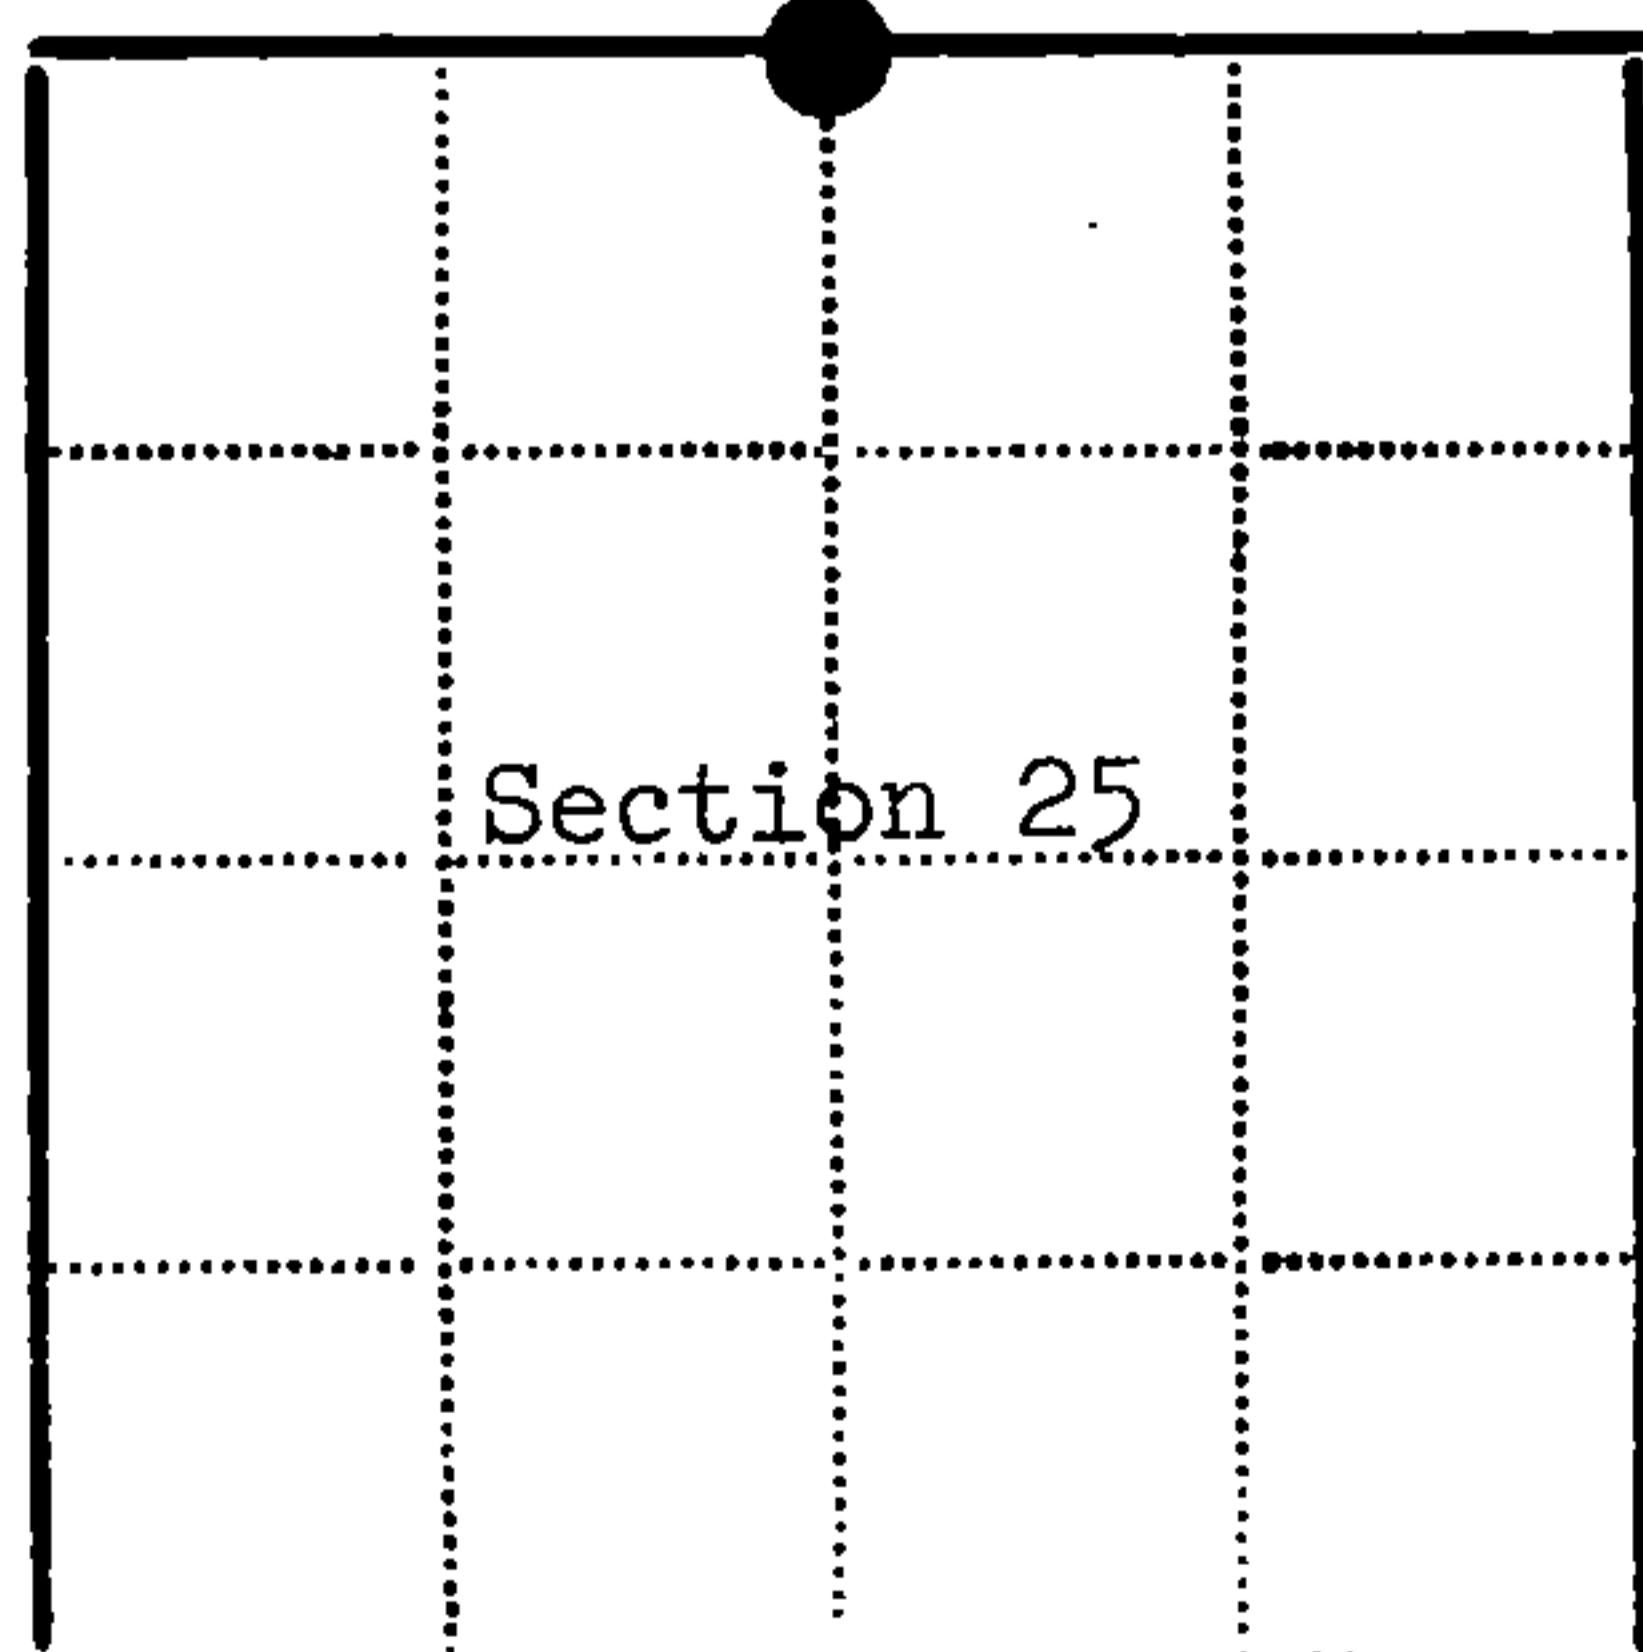

● - Corner monument restored
 □ -

Resident witnesses.....

Dated at Rhinelanders Wisconsin, this 11th day of May, 1983.

Signature Milo E. Stefan Title Land Surveyor
 (County Surveyor, Registered Land Surveyor, or other duly authorized official)

Surveyors Registration No. RLS-1558

Office of Register of Deeds County of Forest

I hereby certify that the within instrument was filed in this office for record on the 15th day of September, 1983 and was filed in Book No. _____ Page No. _____ of County Records.

Signature Eugene Stutzman Title Register of Deeds

Township 38 North, Range 13 East, Section 25, Index No. R-23, Page No. 67

43813240020

R23