

CERTIFIED LAND CORNER RESTORATION

Index No. R-2

R 2

State of Wisconsin }
County of Forest } ss.

I, Glen Barker, do hereby certify that on the 20th day of December, 1984, I found established ~~corner of~~ W 1/16 corner of Sections 19 & 30 Township 3E, North, Range 14 East, Fourth Principal Meridian, as described hereon; and that from this evidence I established a new monument and accessories as described hereon to perpetuate the original location of this corner.


Resident witnesses:

N. Spiess

R. Lundt



T38N R14E

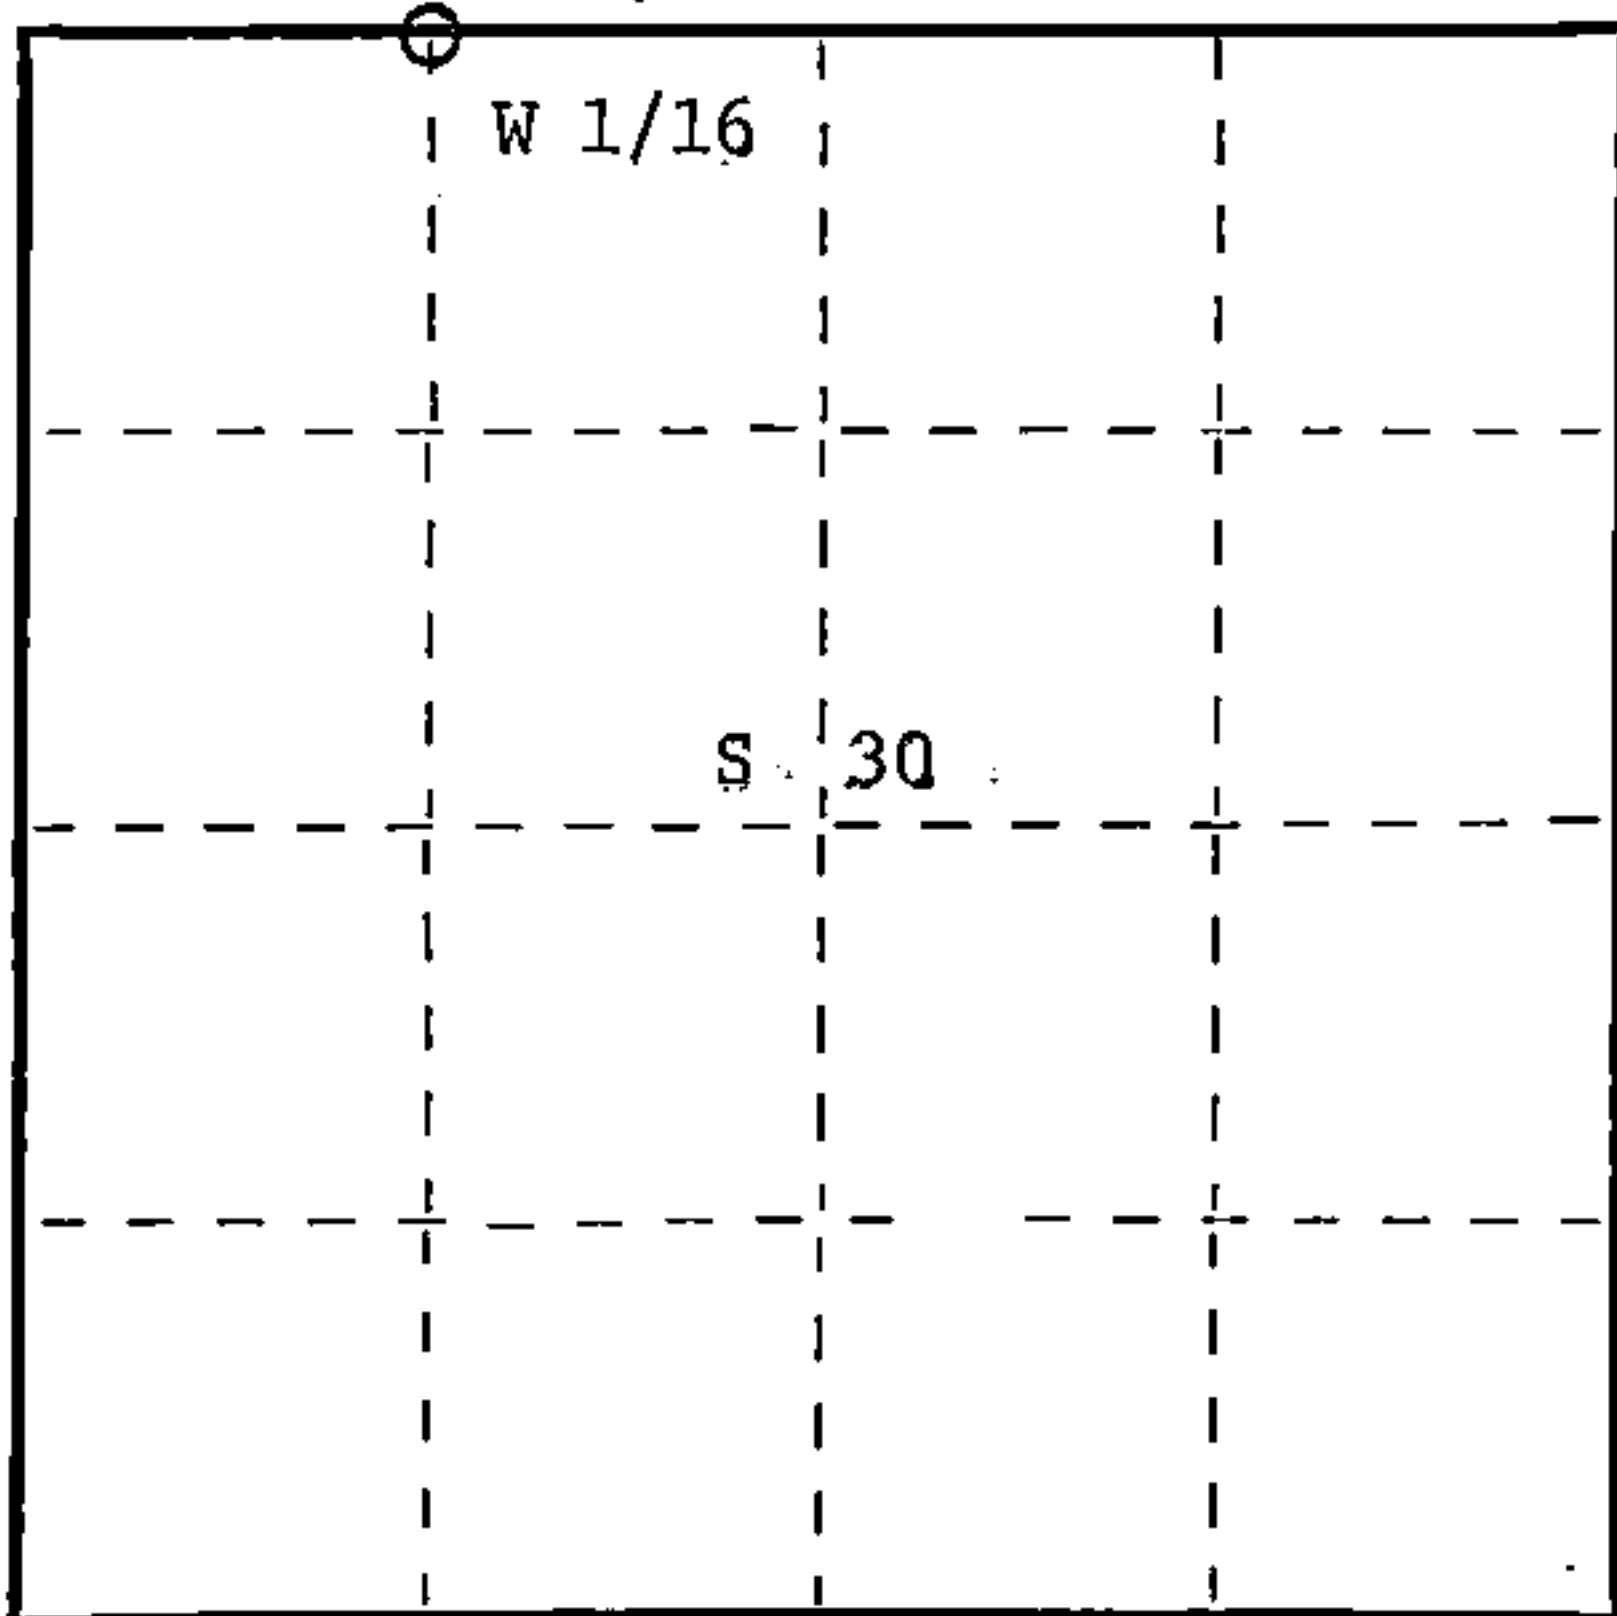

○ = Corner monument restored.

History of original corner establishment:

No evidence of any previous corner

Description of corner evidence found:

Total distance from section corner 24-25-19-30 T38N R13 & 14E to 1/4 corner between Sections 19 & 30 is 2806.96'. Set W 1/16 on proportionate measurement. Corner sets 1504.43' of section corner and 1302.53' of 1/4 corner on a straight line between the two.

Description of monument and accessories I established to perpetuate the original location of this corner.

Set a 1" iron pipe with 2" diameter alloy cap stamped:

S1682

Monument projects 18" above ground.

T38N

Marked NBTs:

Cedar 10" S34W 16.61'

W 1/16 S 19

Cedar 12" N78W 22.36'

S 30

R14E

CPI - 1984

Dated at Rhineland, Wis., this 6th day of February, 1984

Signature Glen Barker Title Registered Land Surveyor Registration No. 1682
(County Surveyor, Registered Land Surveyor, or other duly authorized official)

Office of Register of Deeds, County of Forest, I hereby certify that the within instrument was filed in this office for record on the 22nd day of February, 1985 at 2:15 o'clock P. M.

Paul Aschenbrenner
(Register of Deeds)

By _____ Deputy

Document Number **127507**

FORM 985 M. C. MILLER CO., MILWAUKEE

H3814190030