

CERTIFIED LAND CORNER RESTORATION

Index No. R-6


State of Wisconsin }
 County of Forest } ss.

I, Glen Barker, do hereby certify that on the 4th day of January, 1985, I found evidence of the W 1/16 corner of Sections 20 & 29 Township 38, North, Range 14 East, Fourth Principal Meridian, as described hereon; and that from this evidence I established a new monument and accessories as described hereon to perpetuate the original location of this corner.

Resident witnesses:

N. Spiess

R. Lundt

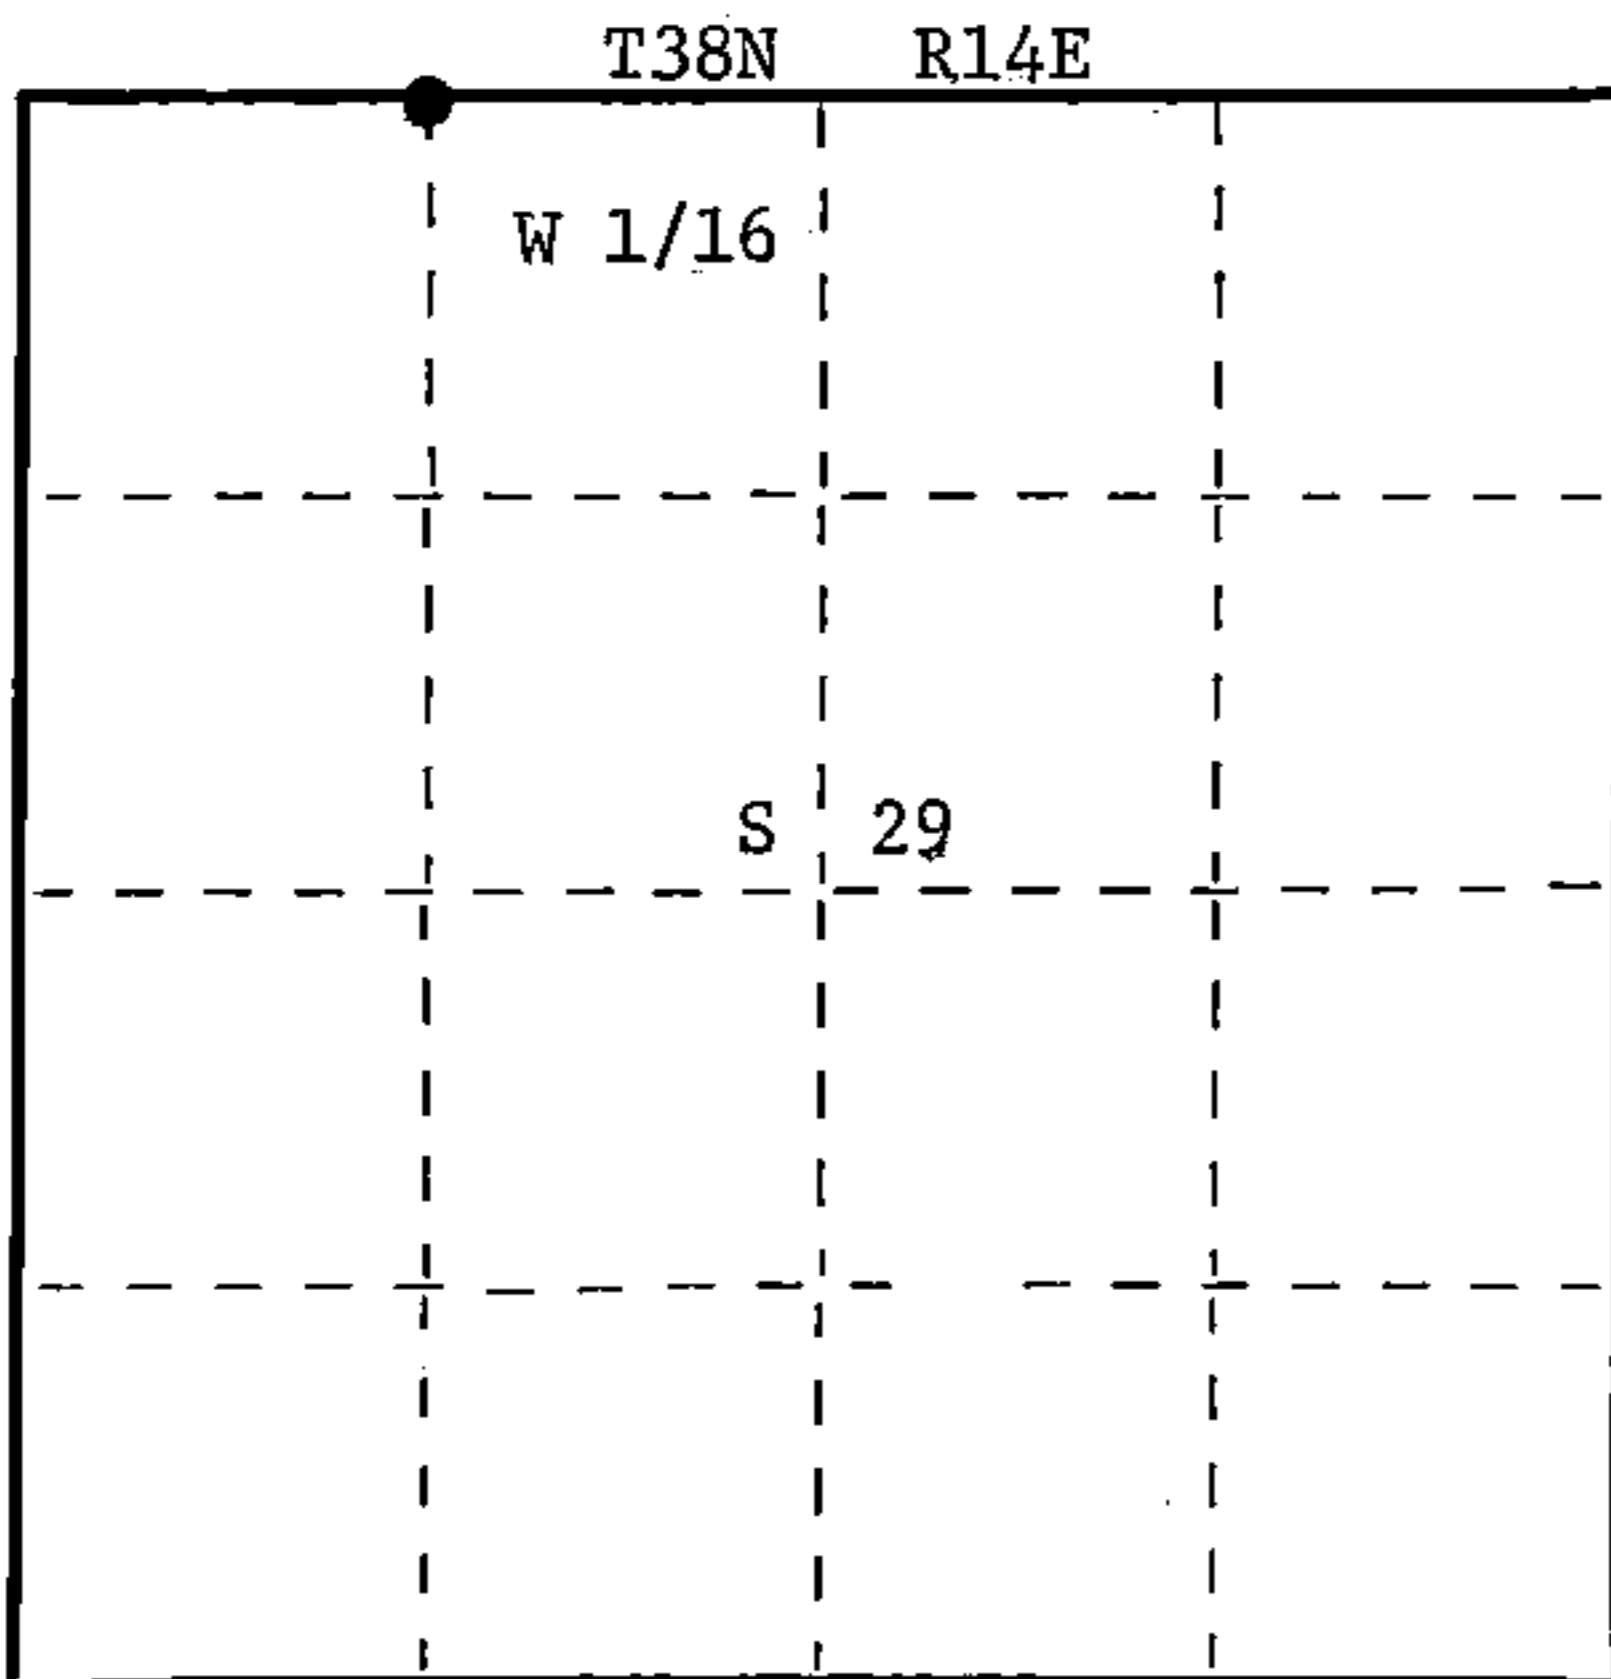

○ = Corner monument restored.

History of original corner establishment:

No evidence of any previous corner.

Description of corner evidence found:

Total distance from section corner 19-20-29-30 to 1/4 corner between sections 20 & 29 is 2778.46'.
 Set W 1/16 1389.23' intermediate.

Description of monument and accessories I established to perpetuate the original location of this corner.

Set a 1" iron pipe with 2" diameter alloy cap stamped:
 Monument projects 18" above ground.
 Marked NBTs:

Maple 8" N16W 14.75'
 Cedar 10" N66W 46.56'

S1682
 T38N
 W 1/16 $\frac{S20}{S29}$
 R14E
 CPI-1985

Dated at Rhineland, Wis., this 17th day of April, 1985

Signature Glen Barker Title Registered Land Surveyor Registration No. S1682
 (County Surveyor, Registered Land Surveyor, or other duly authorized official)

Office of Register of Deeds, County of Forest, I hereby certify that the within instrument was filed in this office for record on the 3rd day of May, 1985 at 11:30 o'clock A. M.

Paul A. Schenck
 (Register of Deeds)

By _____ Deputy

Document Number 12797A

FORM 985 R. E. MILLER CO., MILWAUKEE

4381420 0030