

CERTIFIED LAND CORNER RESTORATION

Index No. U-7

State of Wisconsin }
County of Forest } ss.

I Glen Barker, do hereby certify that on the 21st day of January, 1985, I ~~found~~ Established SC 1/16 corner of Section 29 Township 38, North, Range 14 East, Fourth Principal Meridian, as described hereon; and that from this evidence I established a new monument and accessories as described hereon to perpetuate the original location of this corner.

Resident witnesses:

N. Spiess

R. Lundt

History of original corner establishment:

No evidence of any previous corner.

Description of corner evidence found:

Total distance from 1/4 corner between sections 29 and 32 to C 1/4 section 29 is 2631.48'.

Set SC 1/16 1315.74' intermediate.

Description of monument and accessories I established to perpetuate the original location of this corner.


Set a 1" iron pipe 6" above ground for SC 1/16.

Marked NBTs:

Sugar 5" N18E 13.08'

Sugar 5" N61W 21.40'

S1682
T38N R14E
SC 1/16 S/29
CPR - 1985

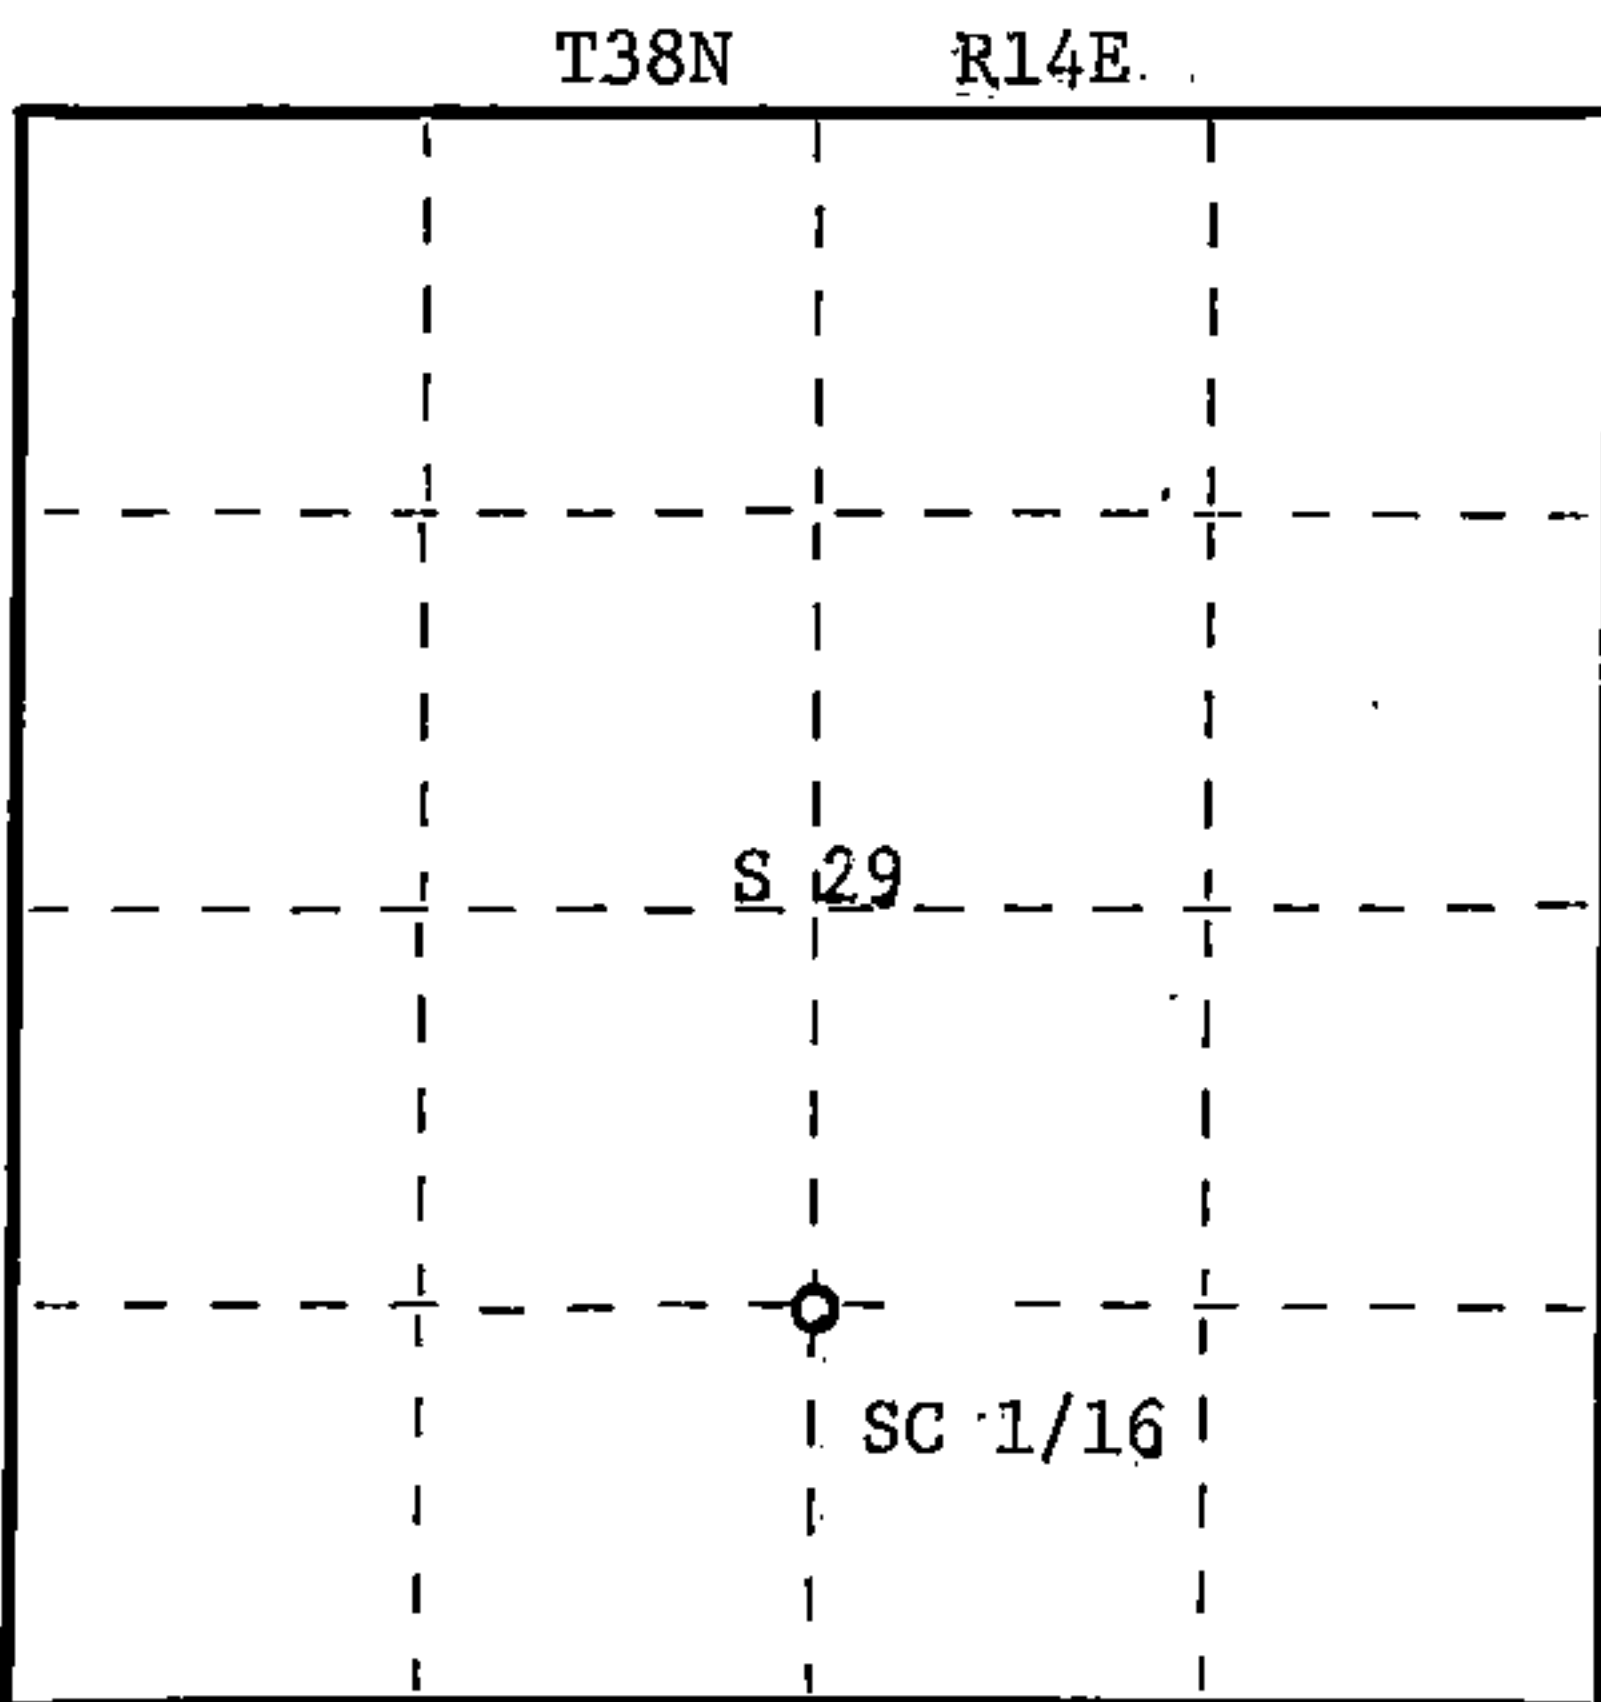

○ = Corner monument restored.

Dated at Rhinelander, Wis., this 18th day of April, 1985

Signature Glen Barker Title Registered Land Surveyor Registration No. S1682
(County Surveyor, Registered Land Surveyor, or other duly authorized official)

Office of Register of Deeds, County of Forest, I hereby certify that the within instrument was filed in this office for record on the 3rd day of May, 1985 at 11:30 o'clock A. M.

Paul Aschenbrenner
(Register of Deeds)

By.....Deputy

Document Number 127965

FORM 985 K. C. MILLER CO., MILWAUKEE

43814291020